

COLUMNS HAVE NOW BEEN STRIPPED BACK BUT ARE SUBJECT TO FURTHER DIMENSIONAL CHECKS TO ENSURE THEY ARE IN CORRECT POSITION

SEE DETAIL DRAWINGS
MINIMAL FINISH WORKS REFER TO DETAIL DRAWINGS DO NOT STRIP OUT
SEE DETAIL DRAWINGS

PARTITION TYPE LEGEND

- PT1 - Office cross wall
*single glazed acoustic, 12.8mm Stacip Silence.
Manifestation - see detail drawing.
- PT2 - Corridor glass wall
*single glazed,
12mm head soaked toughened to the doors.
Manifestation - see detail drawing.
- PT3 - Solid gypsum partition
Details vary - see P-SET drawings.
- PT4 - Partial height solid gypsum partition -
Heights noted on drawing.
- PT5 - 75mm thick solid gypsum partition -
- PT6 - 140mm thick solid gypsum partition to
receive audio visual alcove details. -
- PT7 - Solid gypsum partition with clearstorey
glazing above datum line.
- Boxing out to core walls to hide pipes etc.-

DB ratings: Generally all to 37db with doors at 32db.

Minimal works proposed to these areas.
Notes shown in red.

NOTE: REFER TO PARTITION SETTING OUT DRAWING FOR REQUIRED PLYWOOD PATRESS LOCATIONS TO WALLS.

GENERALLY ALL PARTITIONS ARE TO BE DOUBLE SKIN 100mm or 140mm PARTITION WITH MINIMAL PLY WHERE INDICATED ON P-SET DRAWING. 75mm PARTITION WHERE SPACE IS TIGHT - SEE ALL DETAIL DRAWINGS & P-SET DRAWING. SEE DETAIL DRAWING FOR HEAD TRACK. FIRE RATED PARTITIONS - SEE P-SET DRAWING

B	Layout revised to latest GA rev C. CE	04.11.16
A	Corridor glazing updated	DS 30.09.16
-	Drawing first produced	DS 20.09.16

Pre-Design - Construction - As Built
PRE-DESIGN

Client
WeWork


Client Contact
Site Address
**03 Waterhouse Square - PHASE 3
Holborn Bars
London**

Drawing Title
Fifth Floor - Partition Type Layout
Account Manager
Rob Gregory

Designer/ Senior Tech. Designer / Project Manager
Claire Elliott / Glenda Puntel / Kane Cummins

Scale	Drawn by	First Drawing Date		
1:100@A1	DS	20/09/2016		
Contract Number	Building	Floor	Detail	Revision
1076	01	05	PT	B

ltb. 1st Floor
322 High Holborn
London WC1V 7PB
T: +44 (0)20 7553 9500

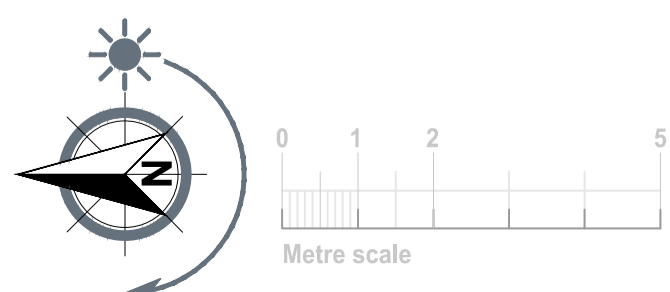

NOTES: This drawing is the exclusive Copyright of ltb and may not be copied or handed to any Third parties without prior consent. All dimensions must be checked on site and not scaled from the drawing. All drawings and proposals are subject to approvals by statutory authorities