


Proposed tree location (T11)

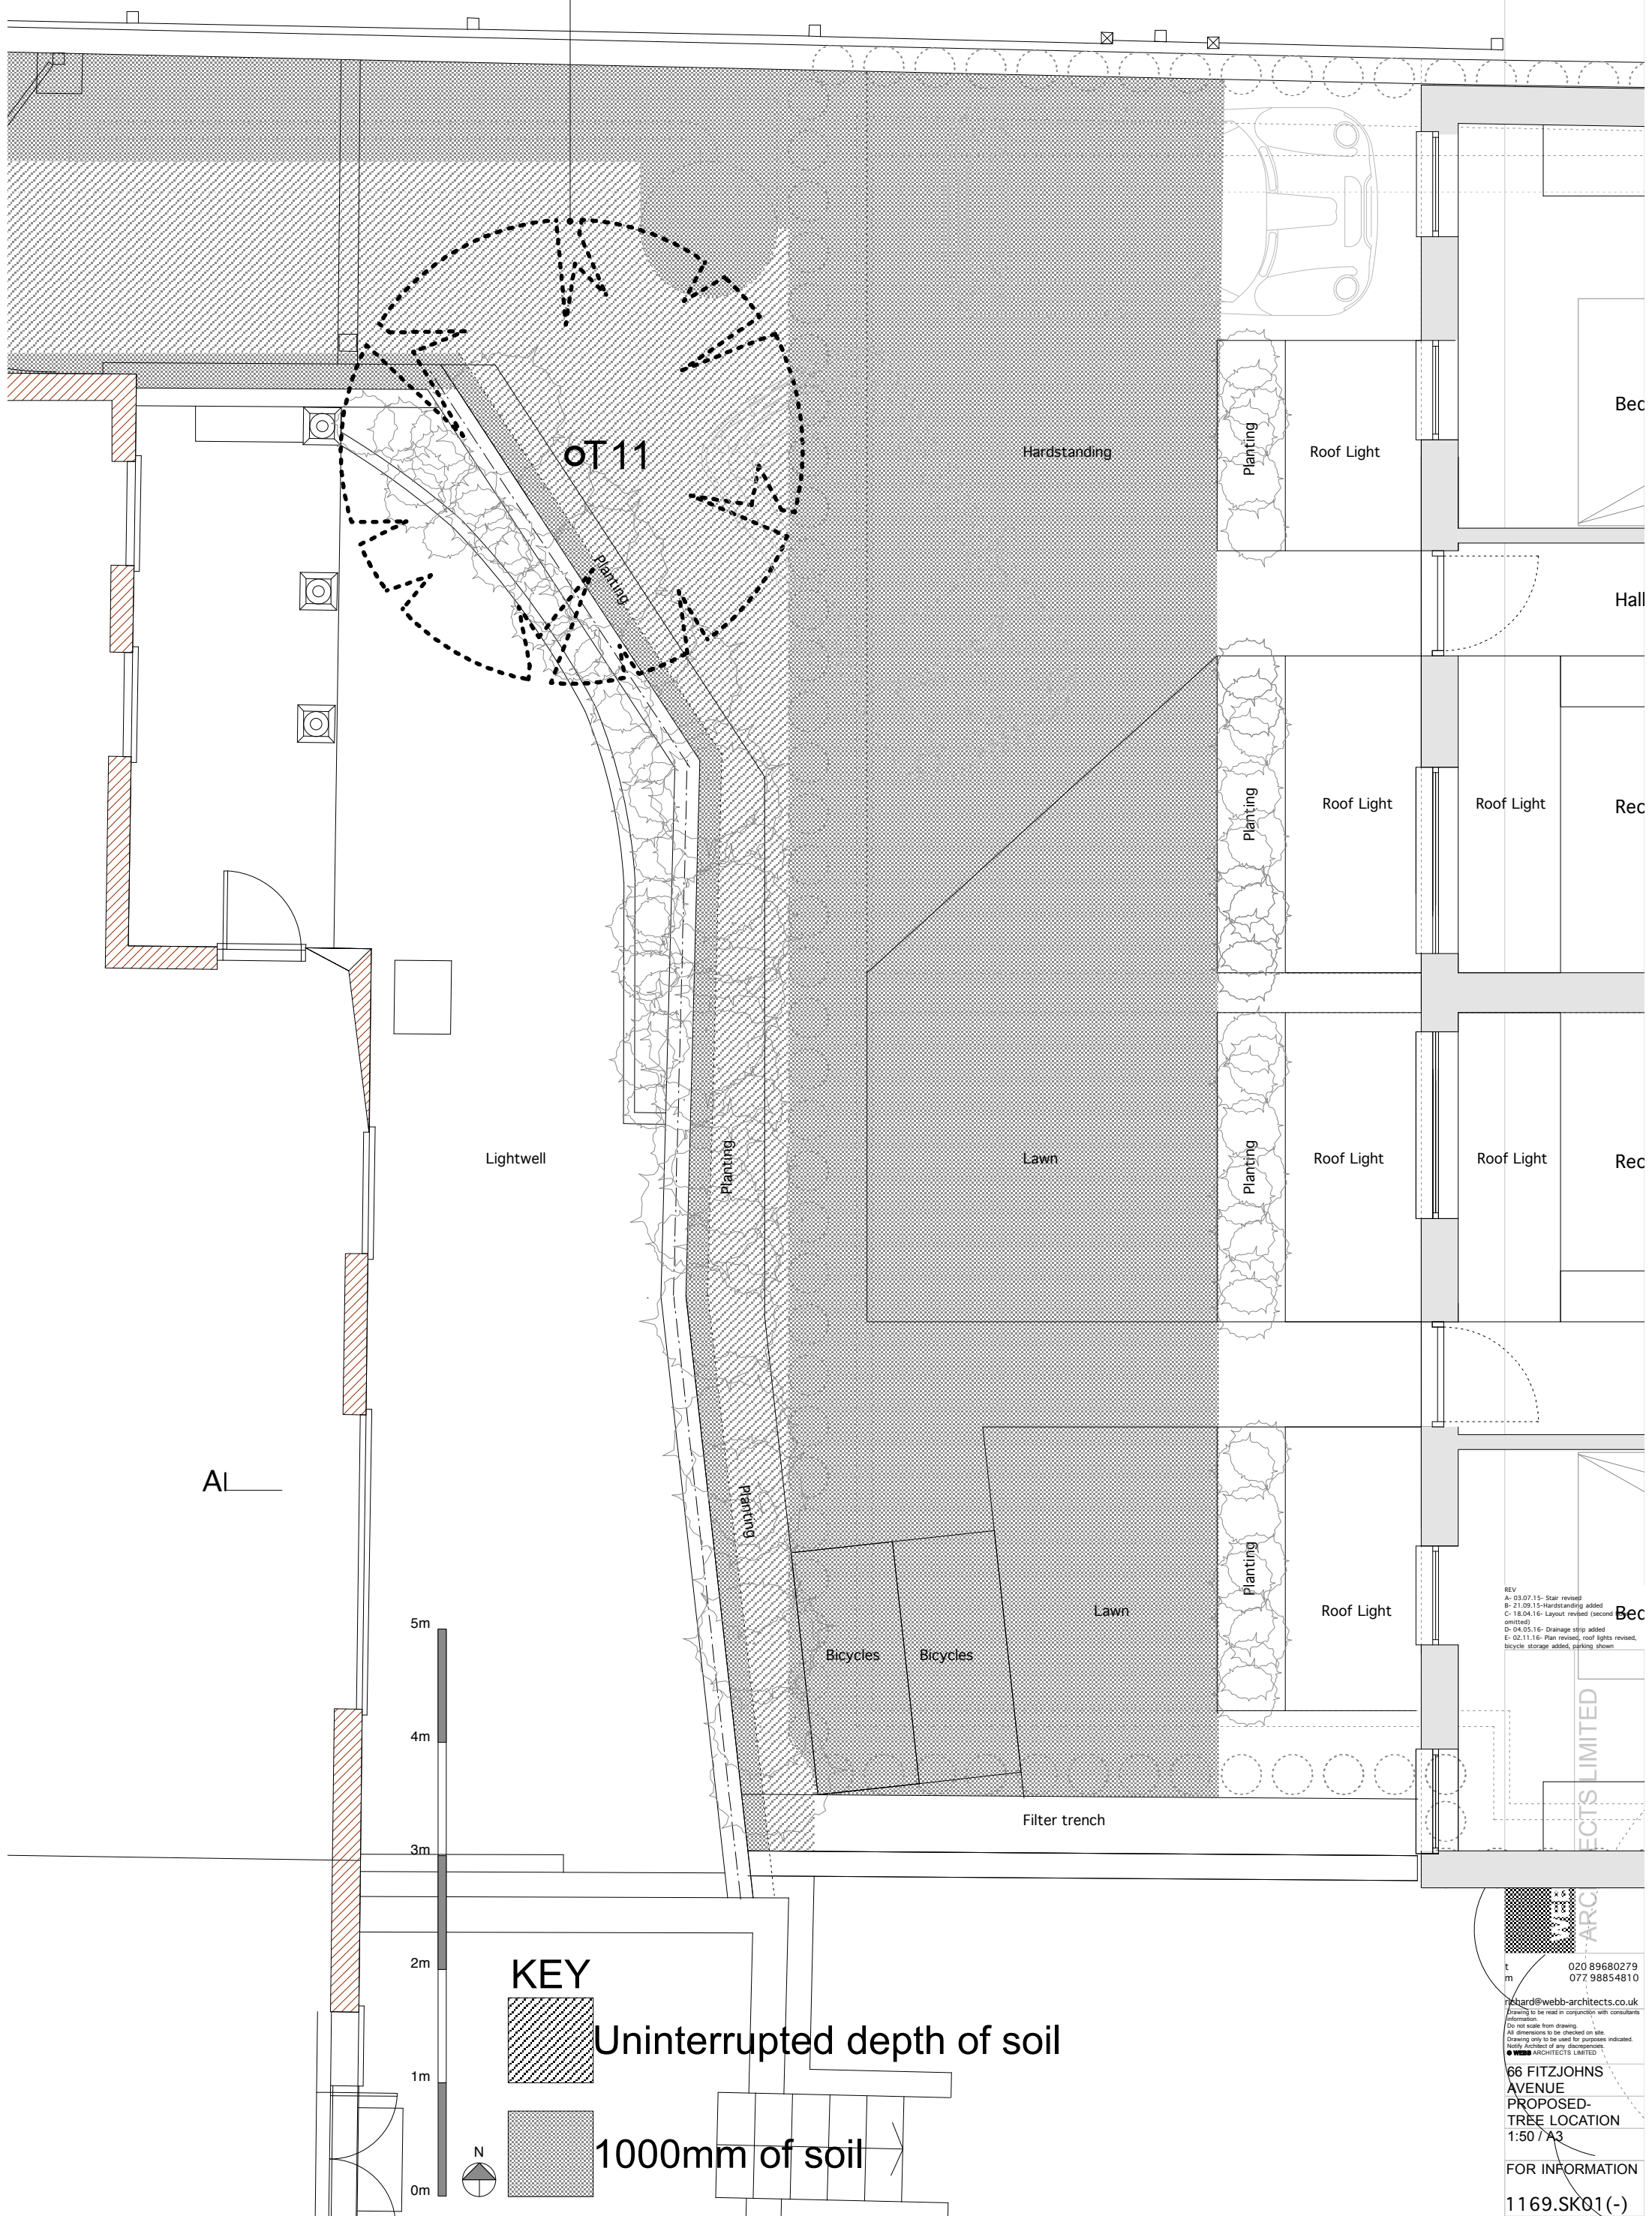

Lightwell

Hardstanding

Roof Light

T11

Planting

Bec

Hall

Roof Light

Roof Light

Rec

Planting

Planting

Roof Light

Roof Light

Rec

Lawn

Al

Bicycles

Bicycles

Lawn


Roof Light

Bec


Filter trench



KEY

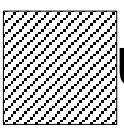

Uninterrupted depth of soil

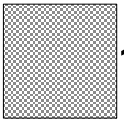

1000mm of soil



REV
 A- 03.07.15- Stair revised
 B- 21.09.15- Hardstanding added
 C- 18.04.16- Layout revised (second omitted)
 D- 04.05.16- Drainage strip added
 E- 02.11.16- Plan revised, roof lights revised, bicycle storage added, parking shown

ARCHITECTS LIMITED

t 020 89680279
 m 077 98854810

ward@webb-architects.co.uk

Do not scale from drawing.
 All dimensions to be checked on site.
 Drawing only to be used for purposes indicated.
 Not to be used for any other purpose.
 © WEBB ARCHITECTS LIMITED

66 FITZJOHNS AVENUE
 PROPOSED-TREE LOCATION
 1:50 / A3
 FOR INFORMATION
 1169.SK01(-)