




**BALSTON
AGIUS**

Long Barn, Patney, Devizes
Wiltshire SN10 3RB
t +44 (0)1380 848181
f +44 (0)1380 848189
www.balstonagius.co.uk

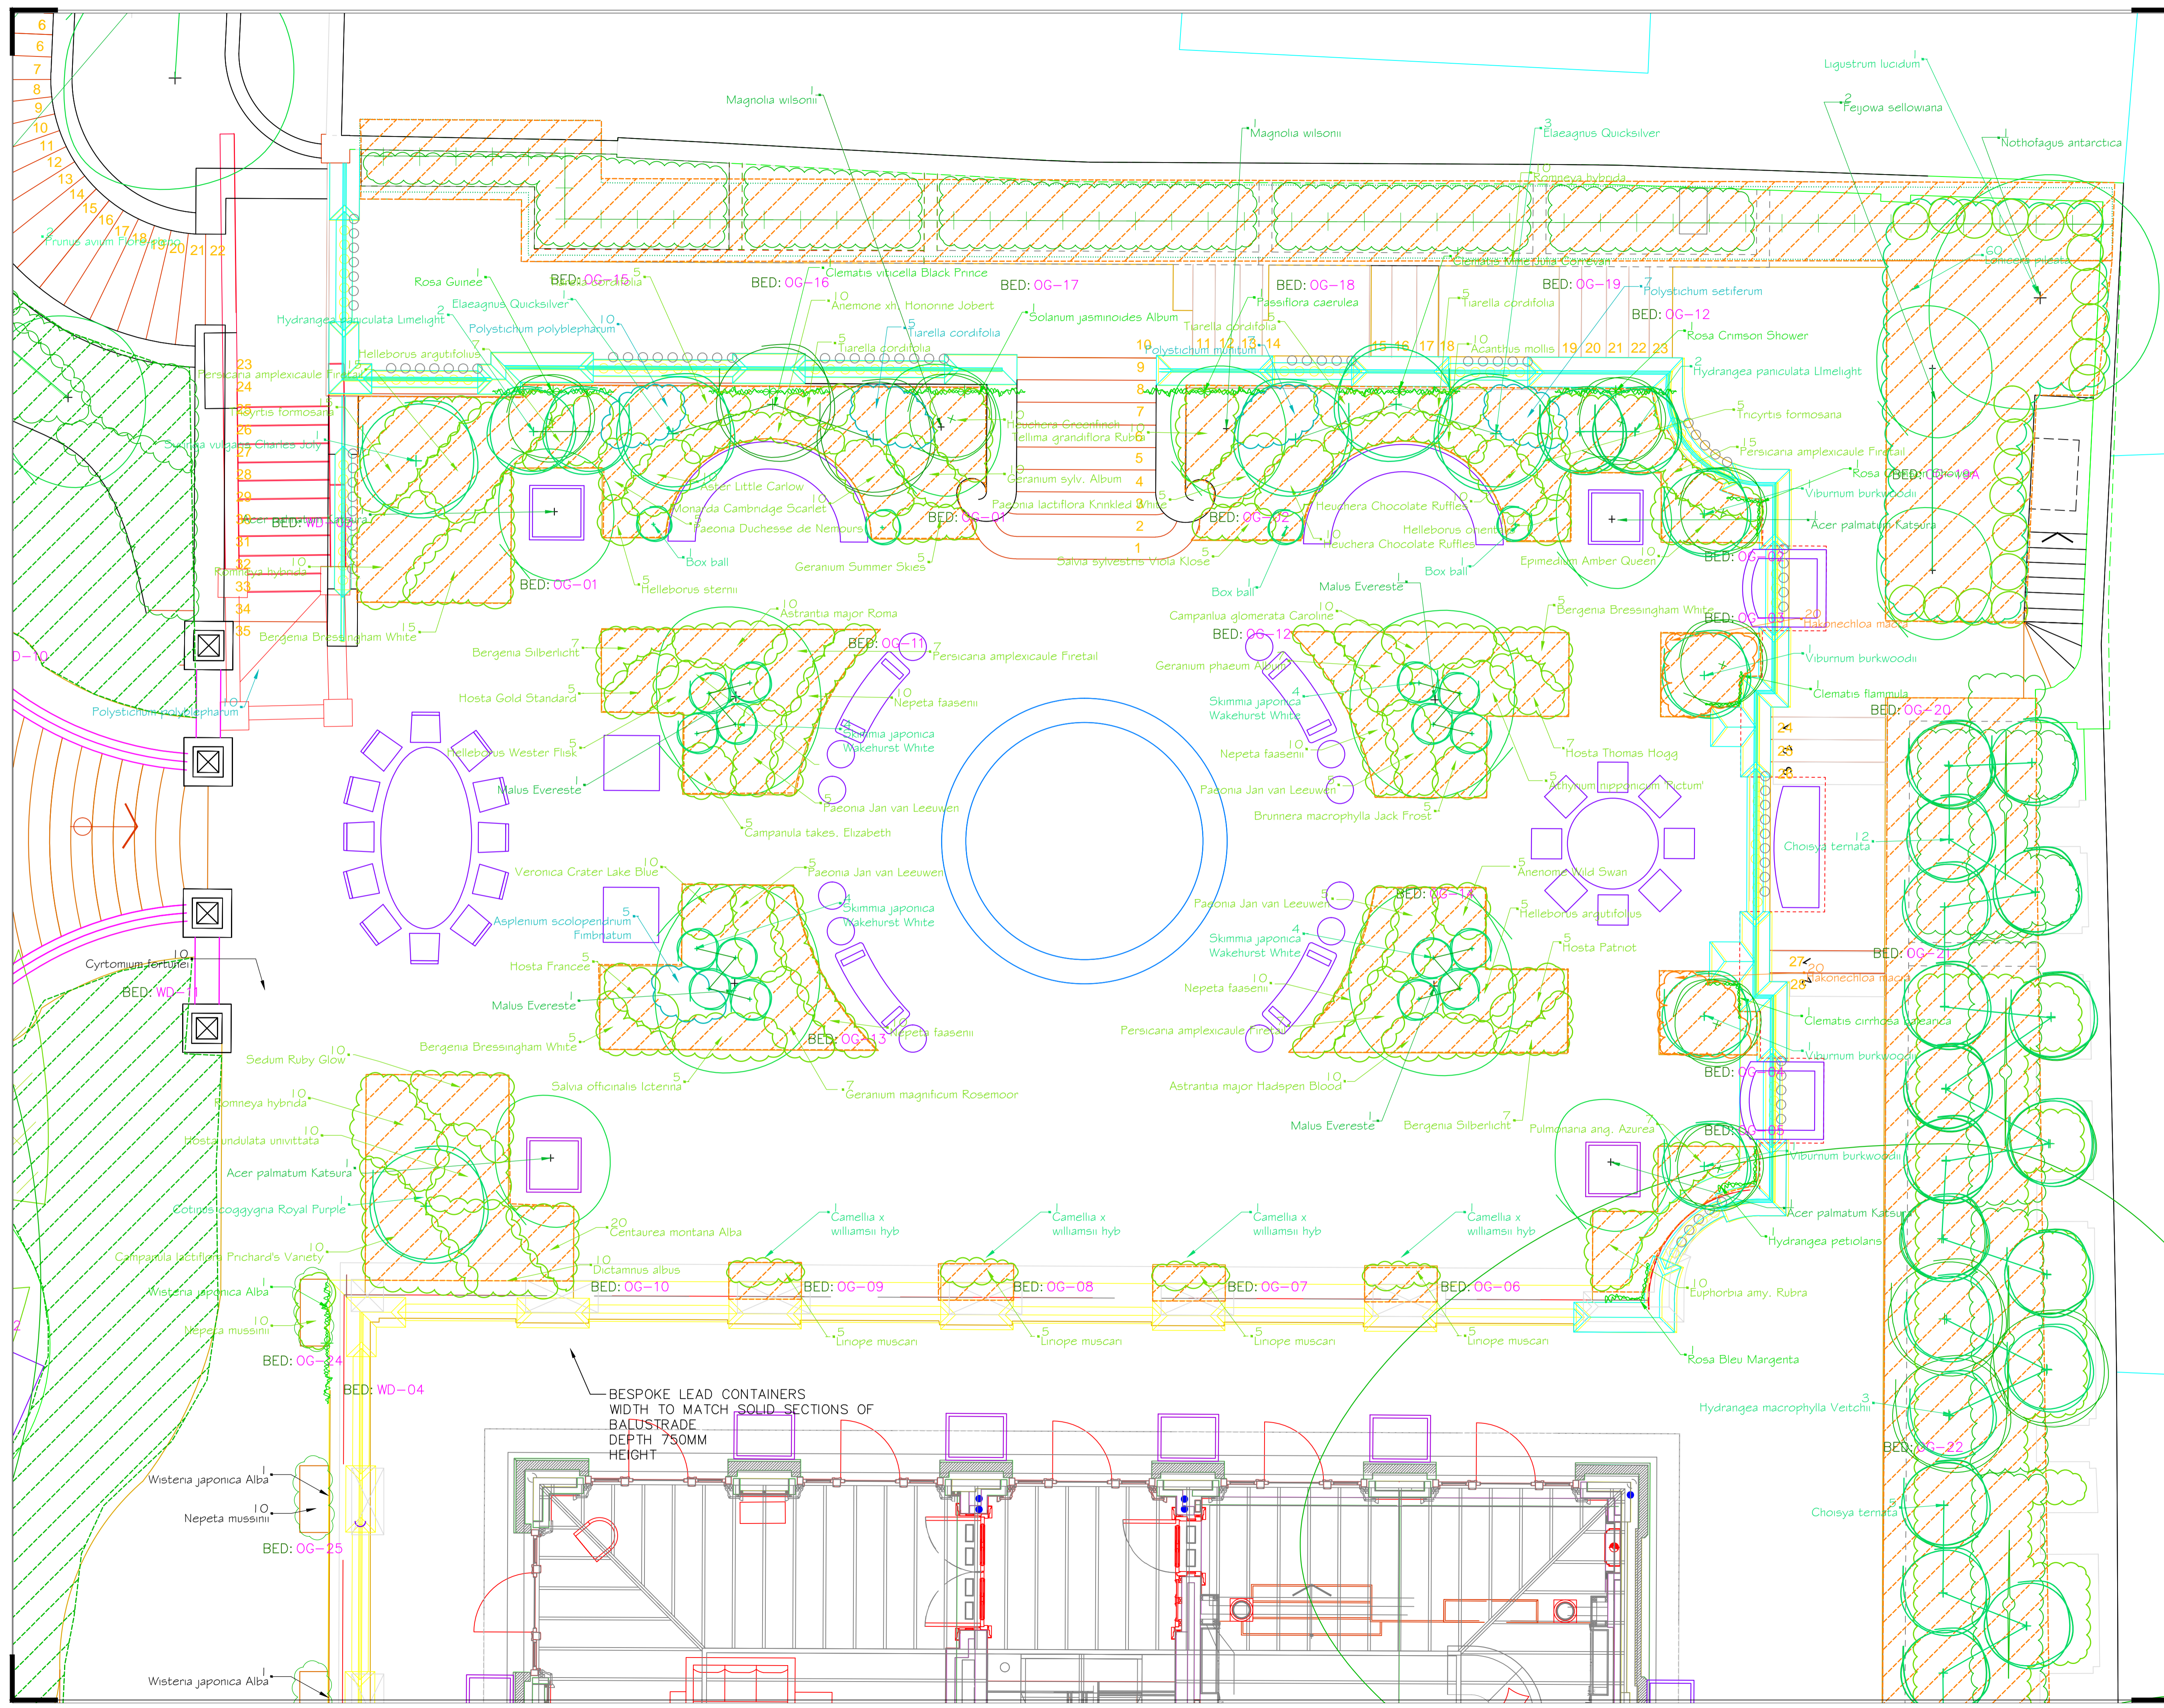

PLANNING

BESPOKE LEAD CONTAINERS
WIDTH TO MATCH SOLID SECTIONS OF
BALUSTRADE
DEPTH 750MM
HEIGHT

DRAWING STATUS:			
Project No.	Prefix	Drawg No.	Rev.
B337	SW	042	*
Project			
Project H			
Drawing			
Planting Plan			
Forecourt North West			
Scale	Drawn	Date	
1:50	AD	30/07/2013	
Do not scale except for planning purposes			