




HISTORICAL EXTENSIONS OF 90 TORRIANO AVENUE ILLUSTRATED IN GREY ON A SECTION

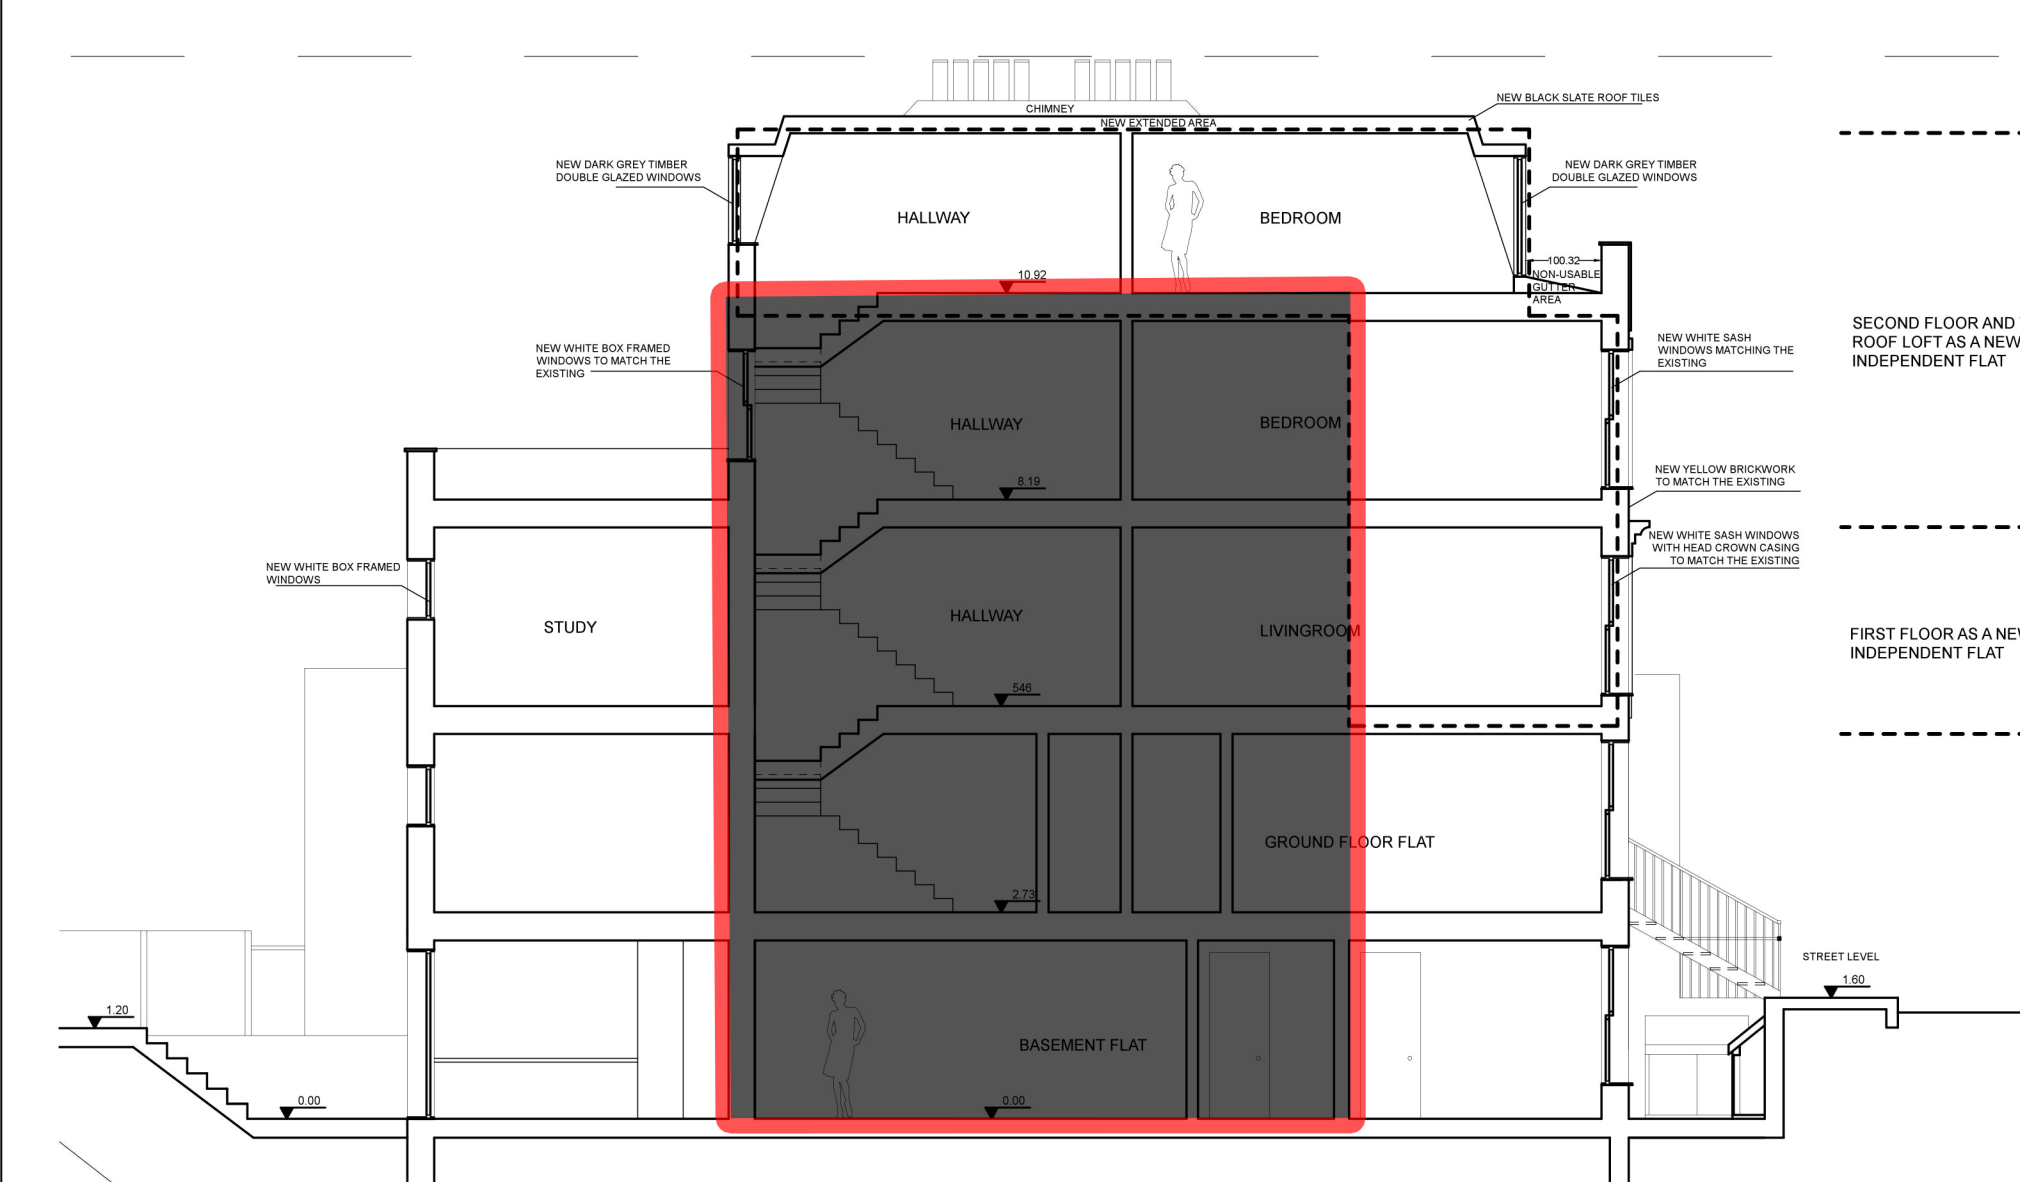


Original Volume of 90 Torriano Avenue
(Based on an investigation on current structure and wall thickness)

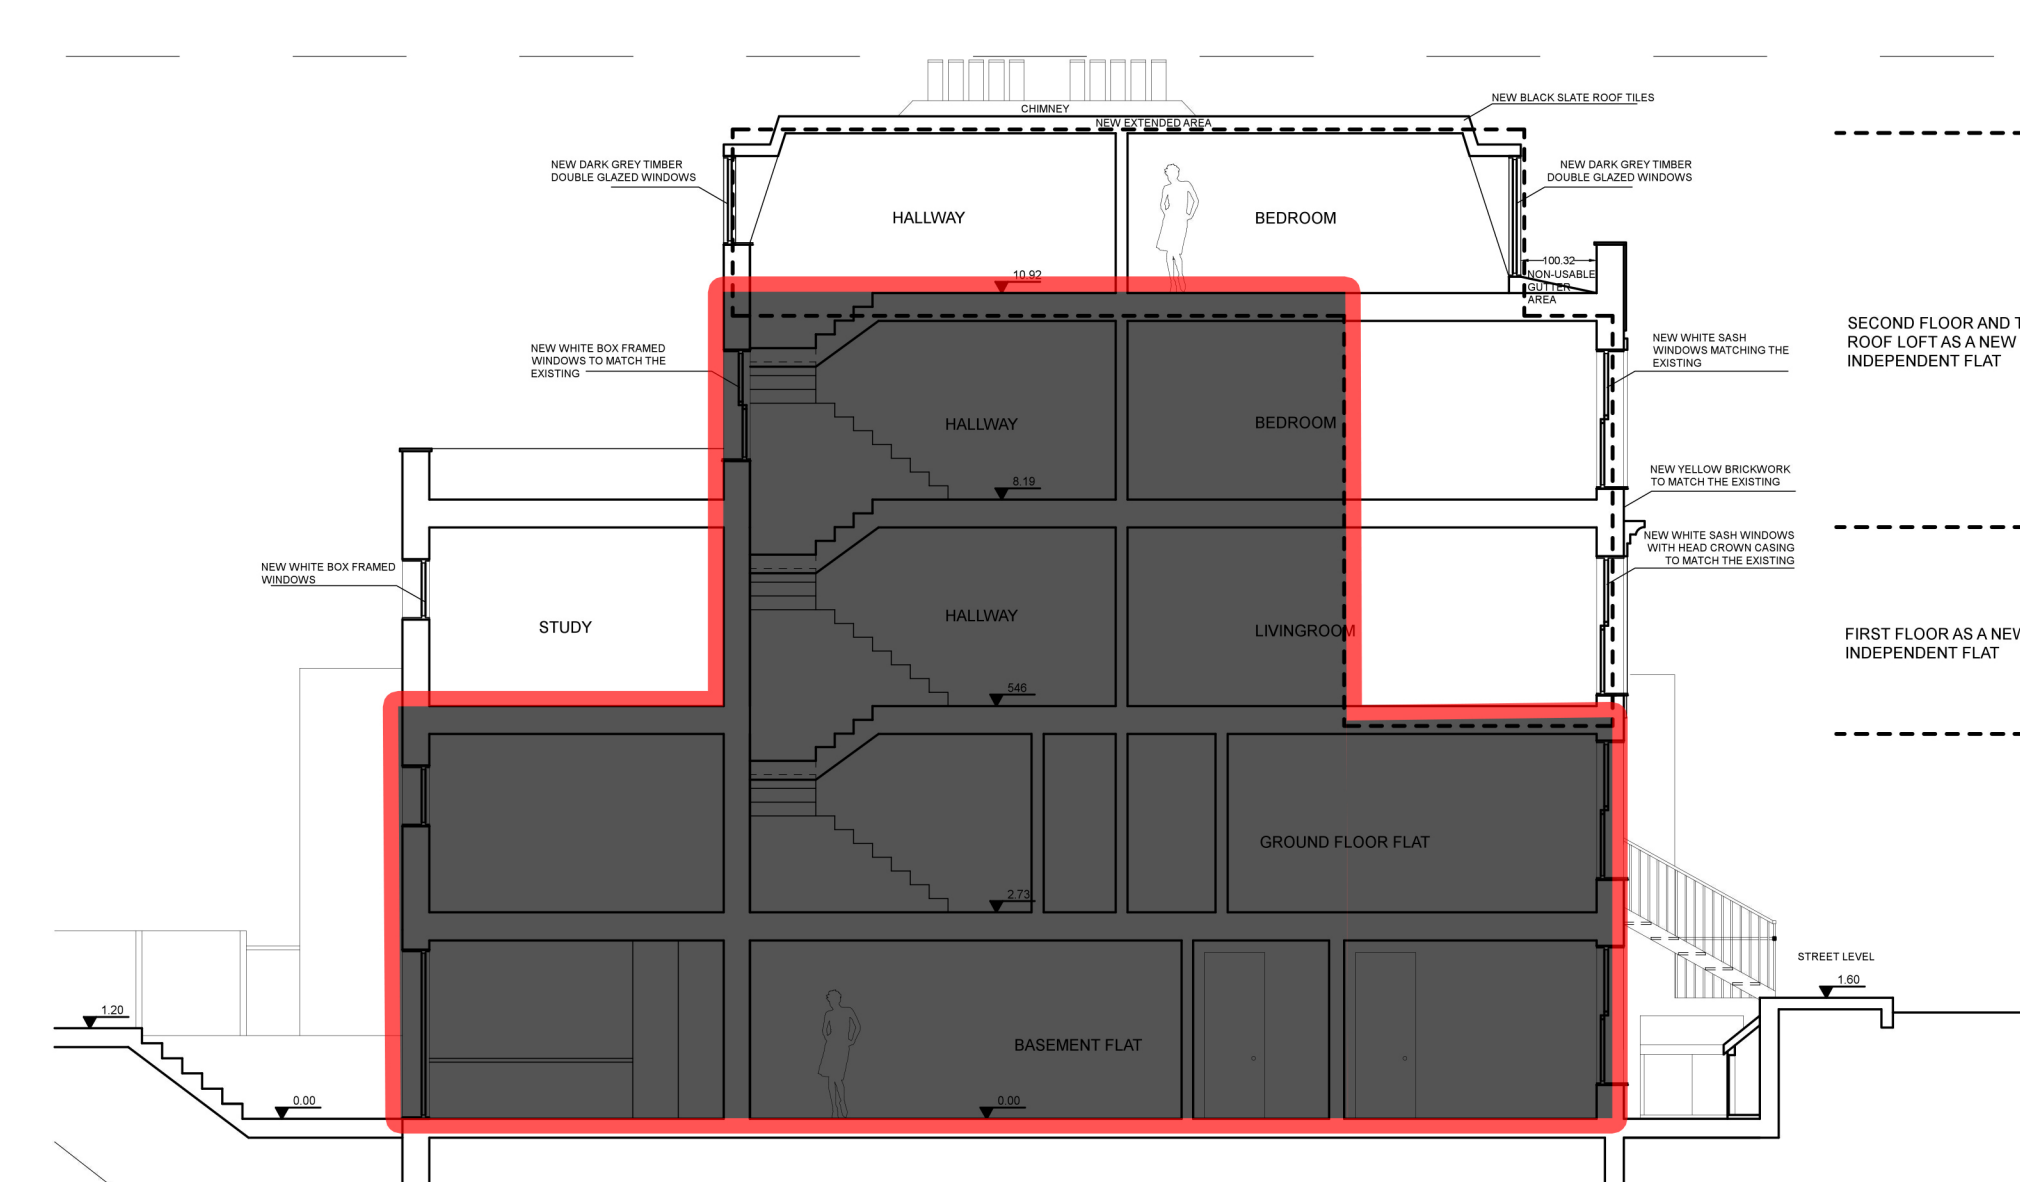

1985 Volume of 90 Torriano Avenue
Camden Council Archives

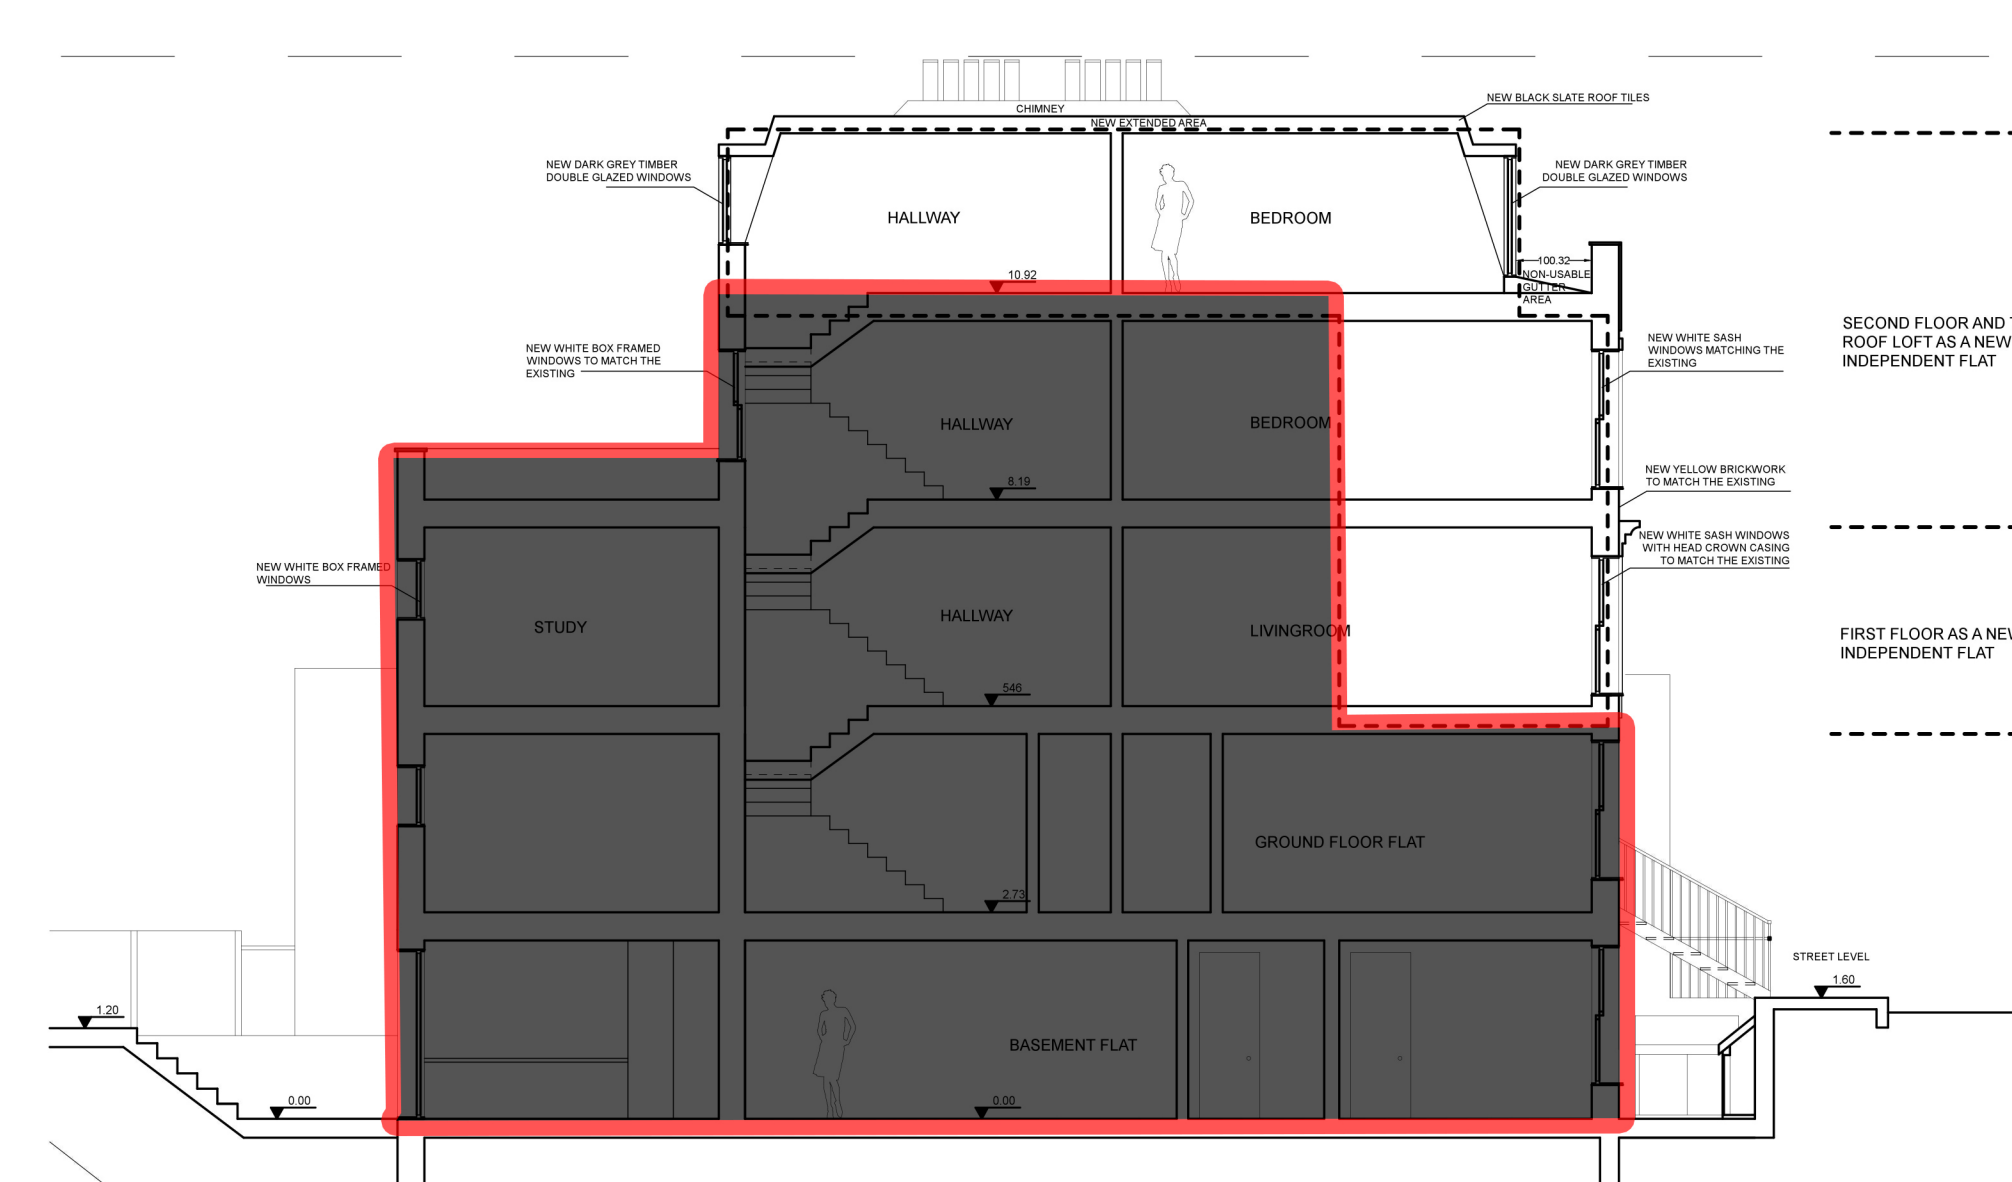

1990 Volume of 90 Torriano Avenue
Camden Council Archives

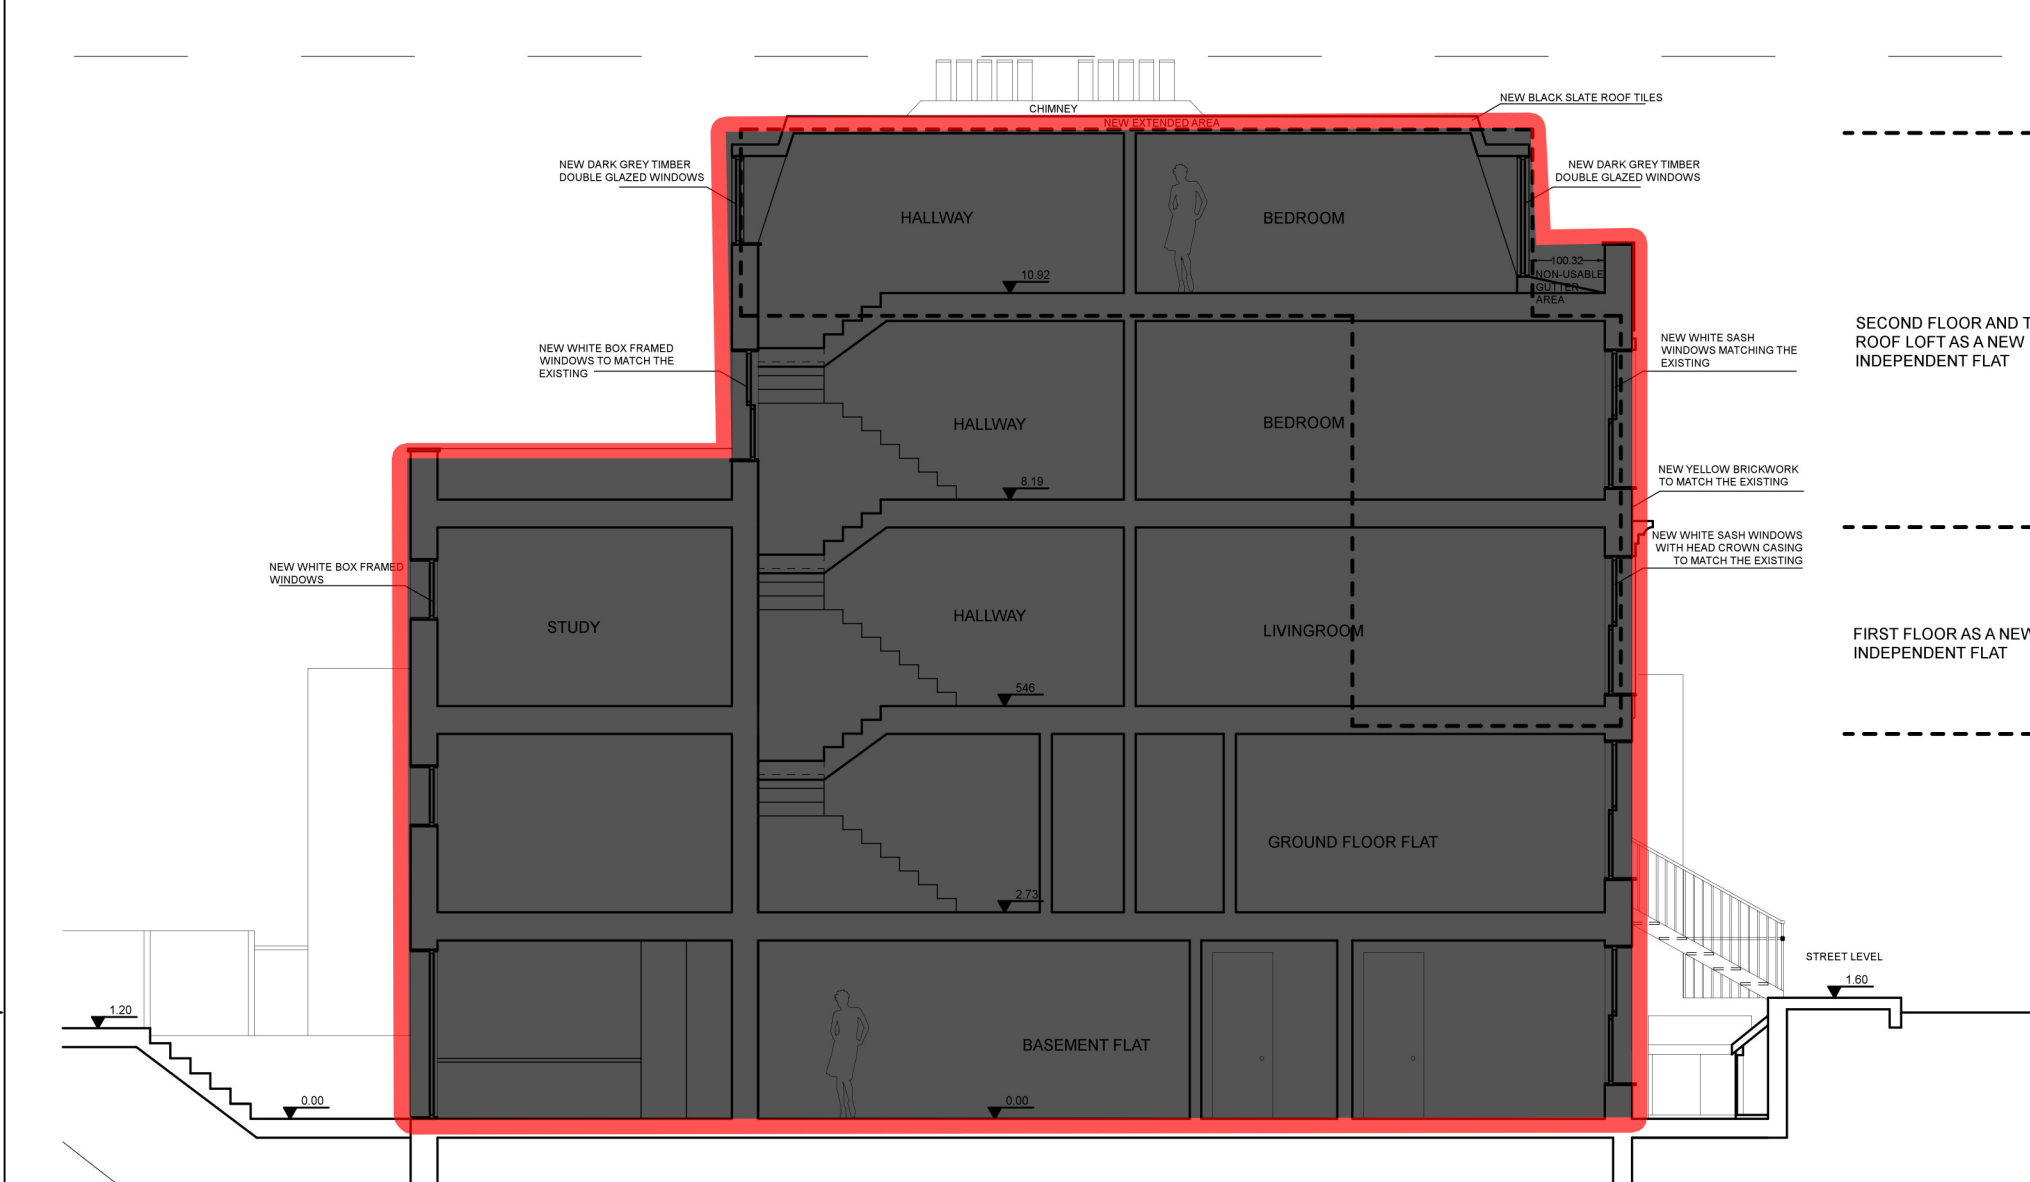

2016 Volume of 90 Torriano Avenue
Proposal