
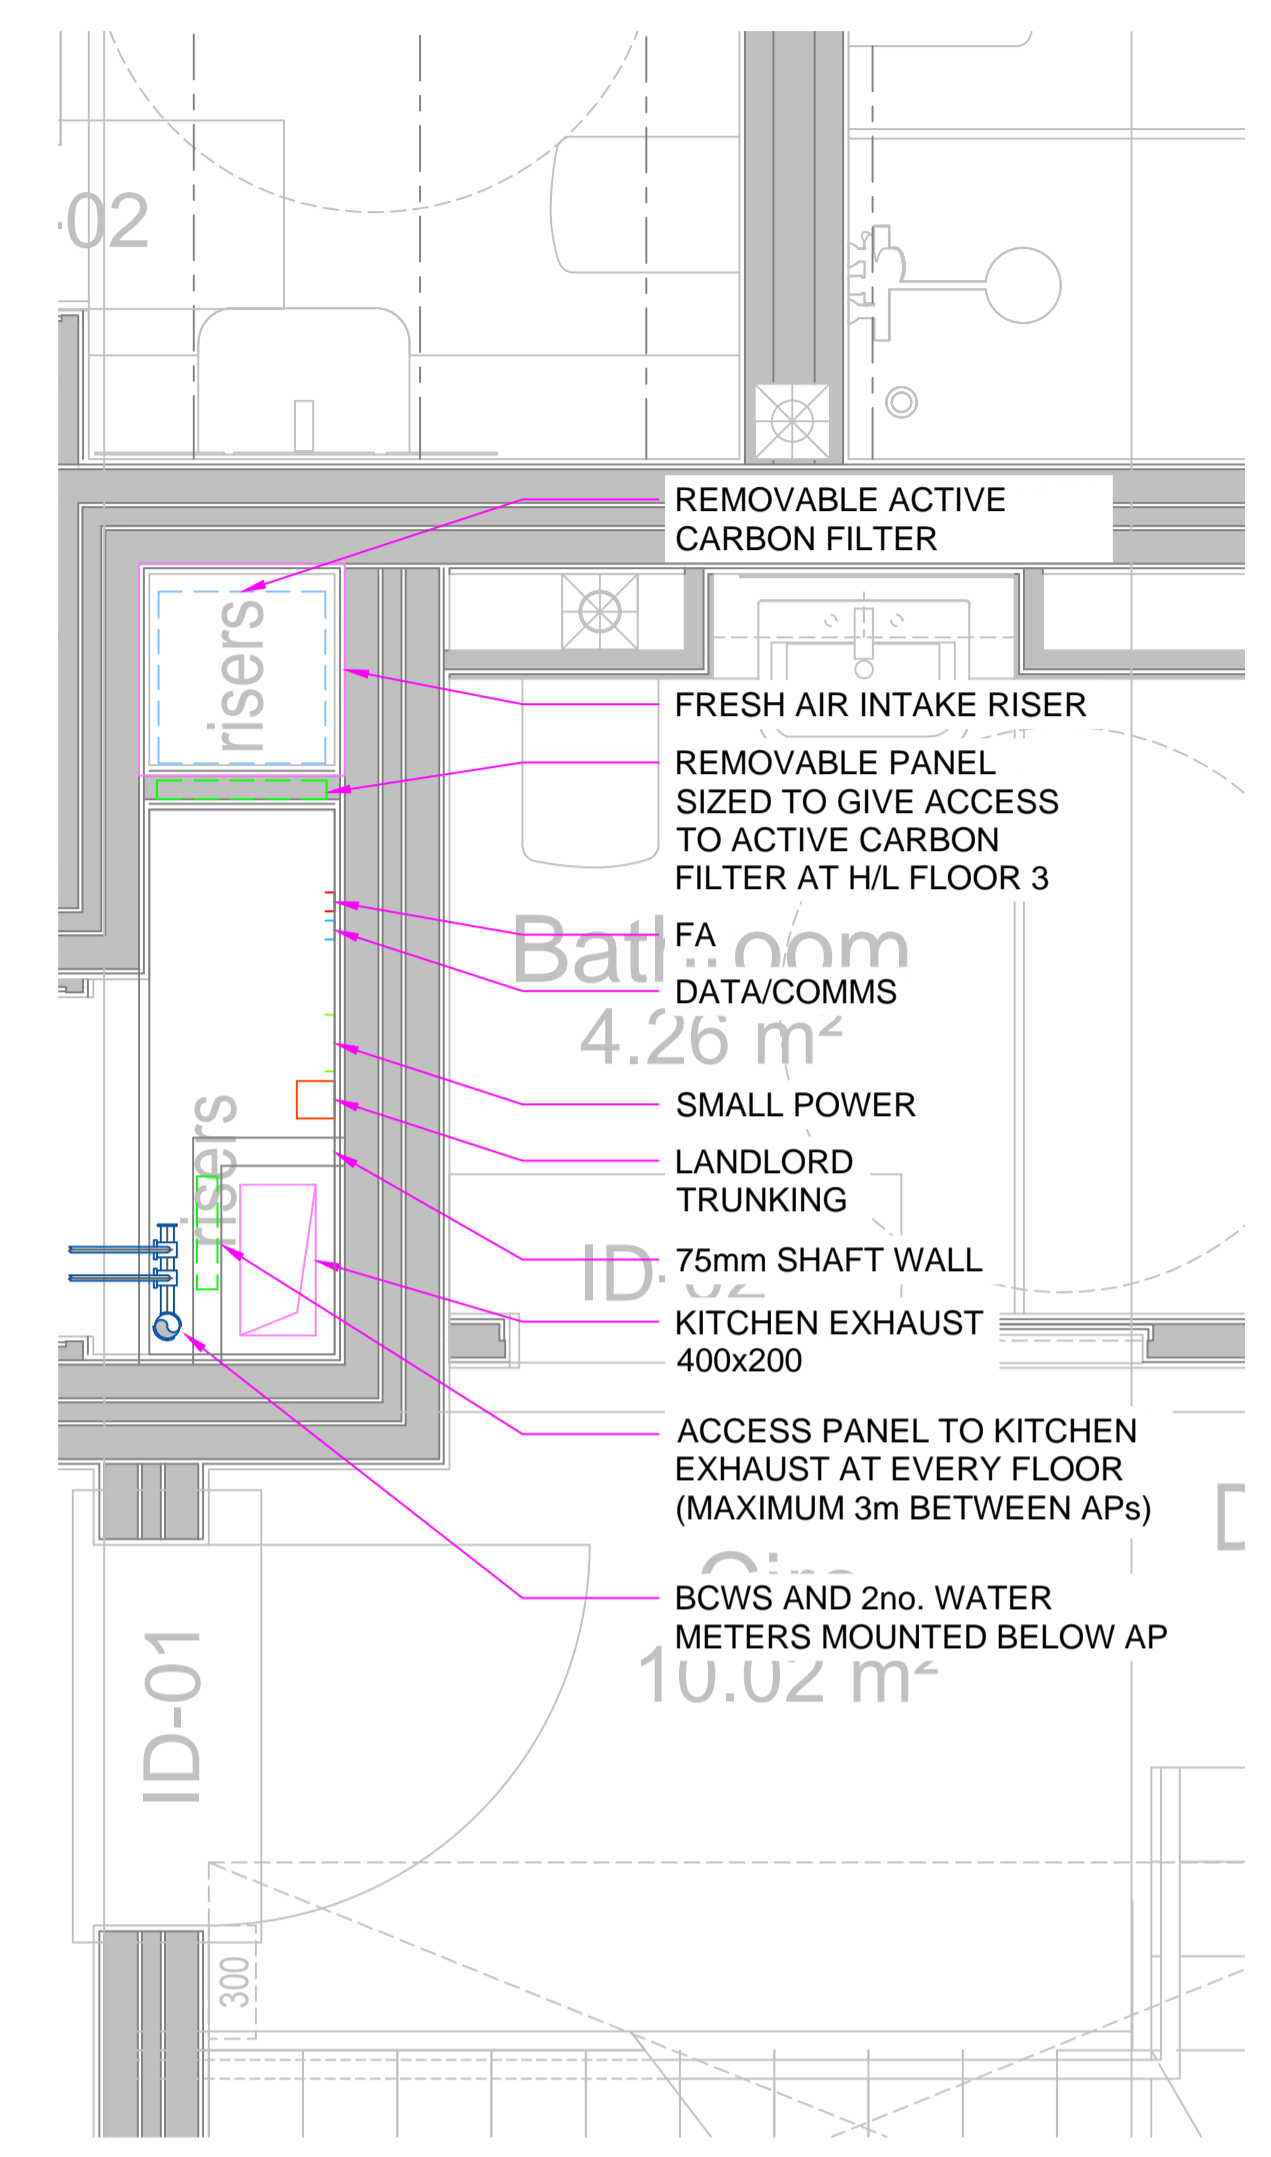


DRAWING NOTES:

1. DO NOT SCALE OFF THIS DRAWING. ALWAYS WORK TO NOTED DIMENSIONS
2. THIS DRAWING IS TO BE READ IN CONJUNCTION WITH ALL ARCHITECTURAL AND STRUCTURAL ENGINEERS DRAWINGS AND ASSOCIATED BUILDING SERVICES DRAWINGS
3. ALL SETTING OUT AS ARCHITECTURAL PLANS AND ELEVATIONS

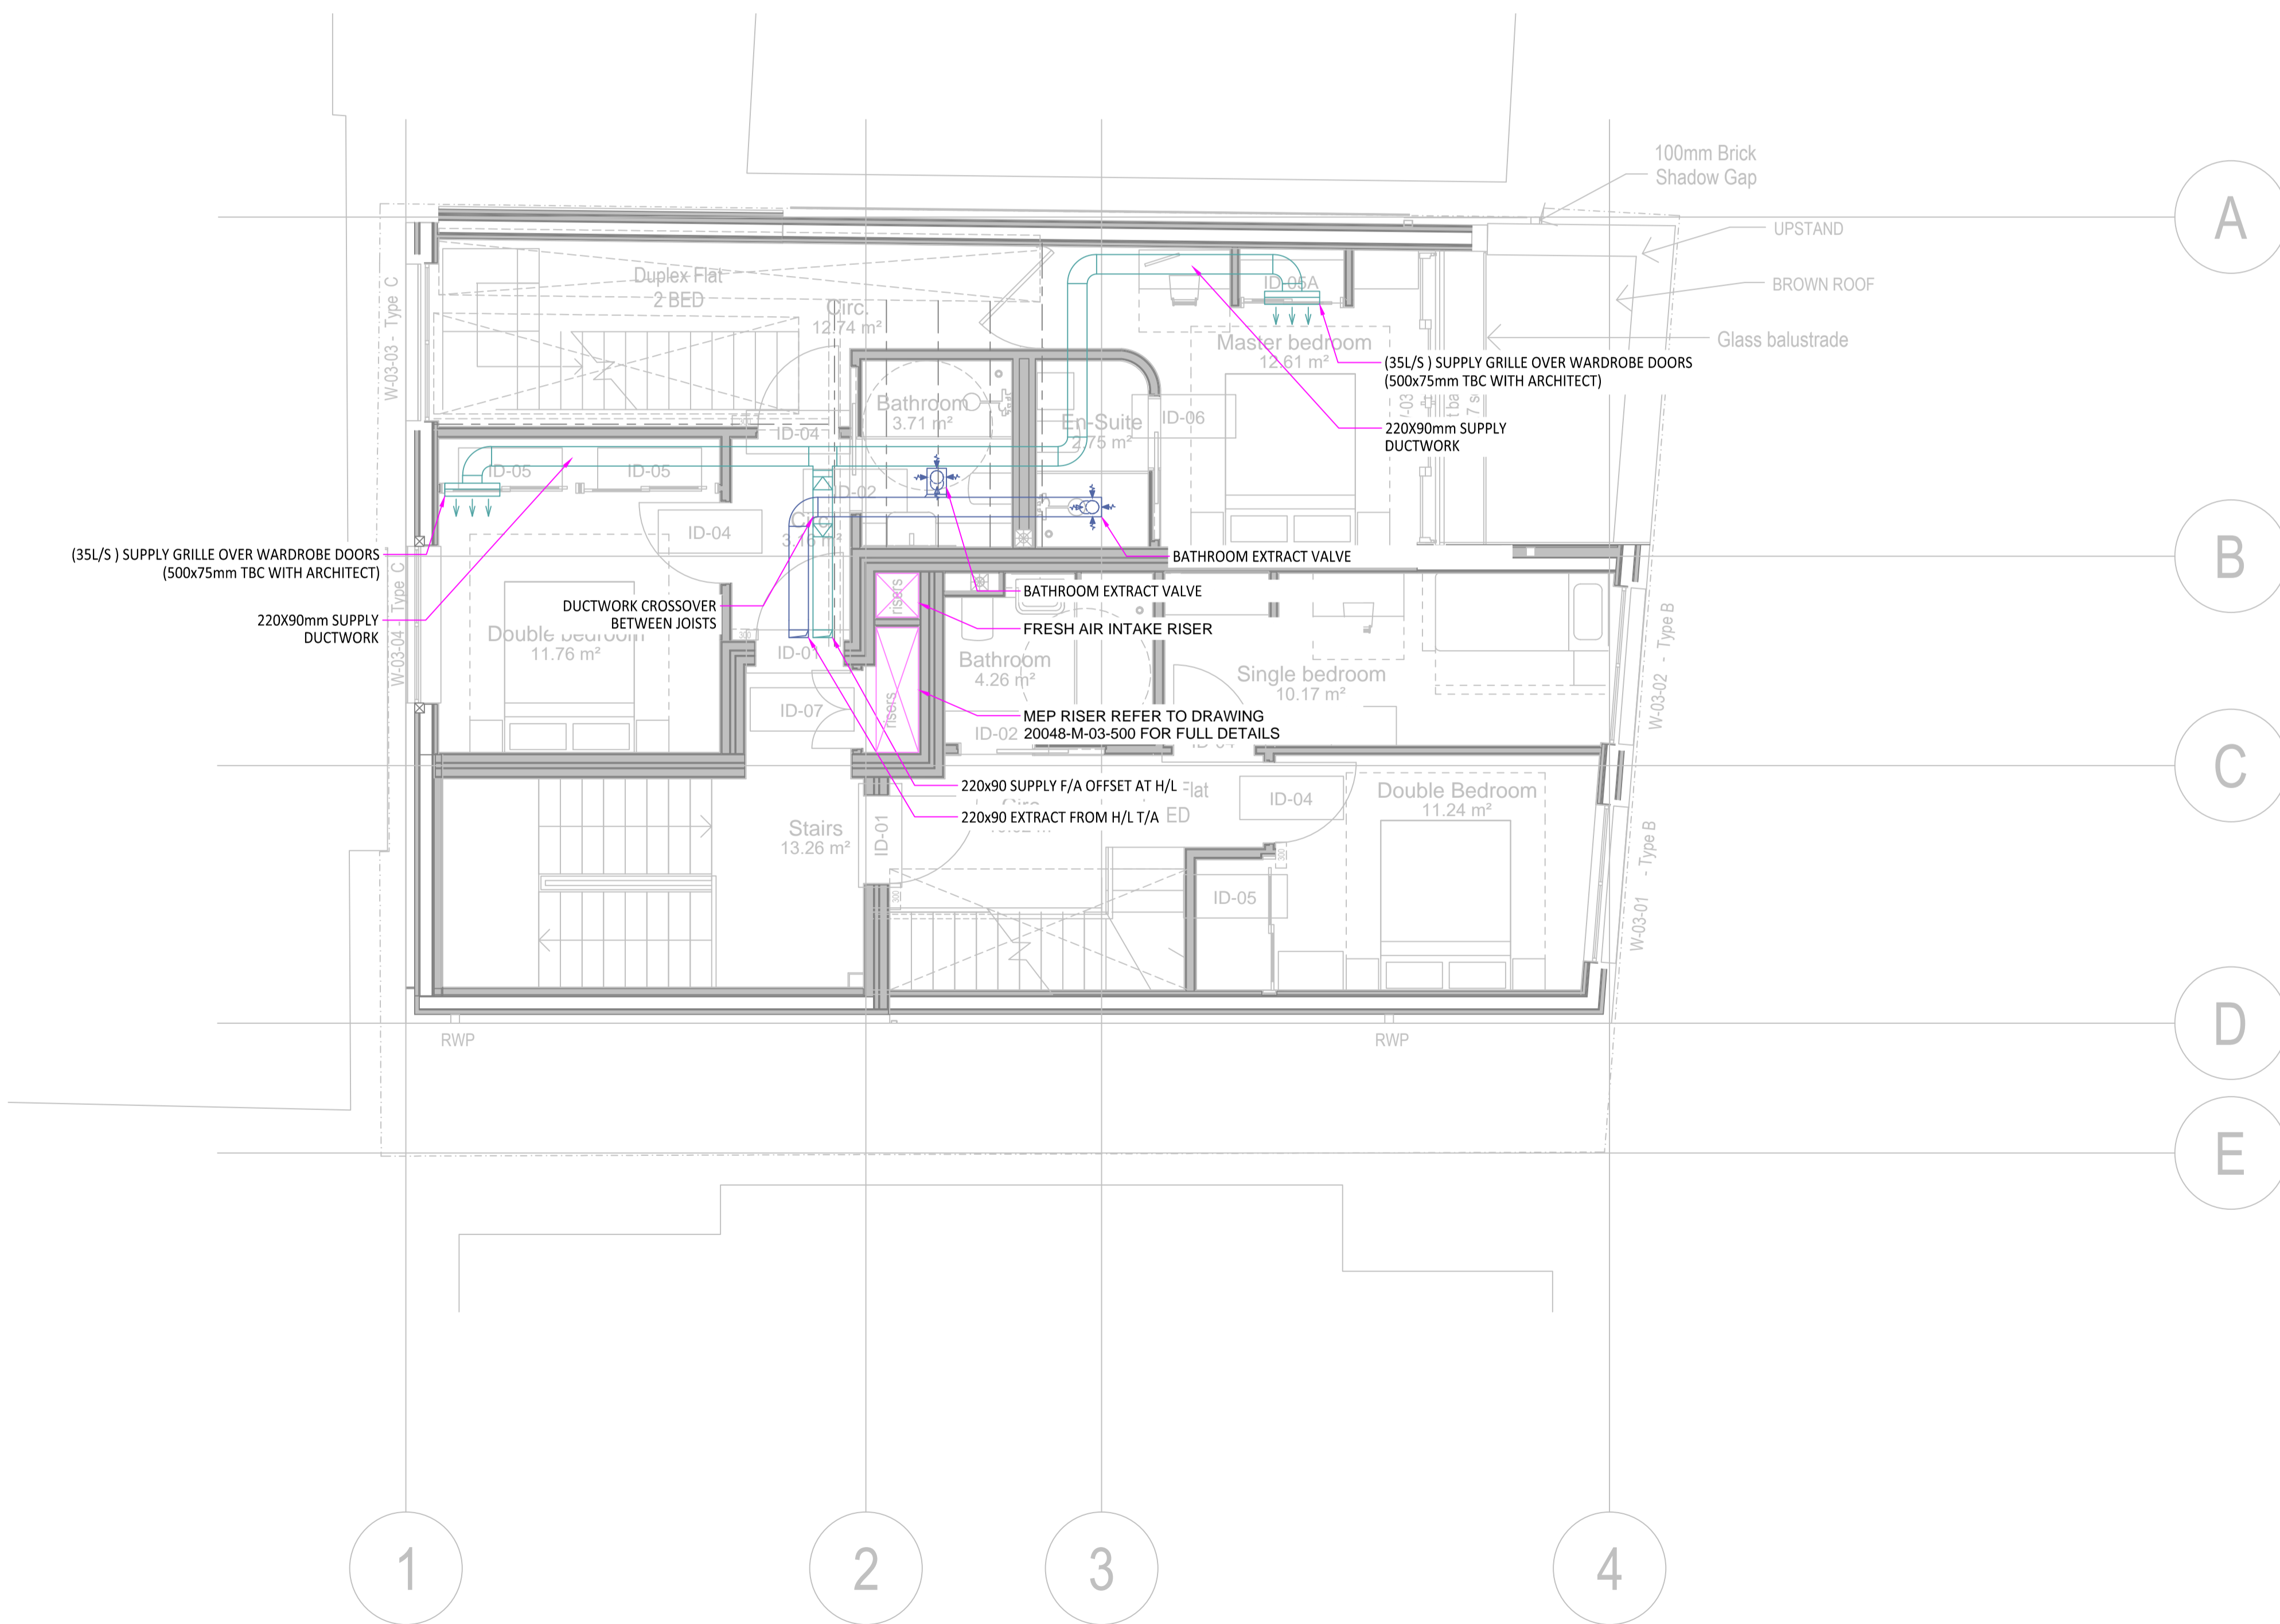

C	CONTRACT ISSUE	13.10.16	MV
T	TENDER ISSUE	28.09.16	MV
Rev.	Description:	Date:	Drawn:

QODA design engineering consultants
 LONDON BIRMINGHAM OXFORD

Client:
SPRUNT

Project:
81A/B BAYHAM STREET

Drawing Title:
**MECHANICAL SERVICES
 PROPOSED VENTILATION SYSTEM LAYOUT
 THIRD FLOOR**

Scale:	Drawing Number:	Rev.
1:50	20048-M-03-500	C