
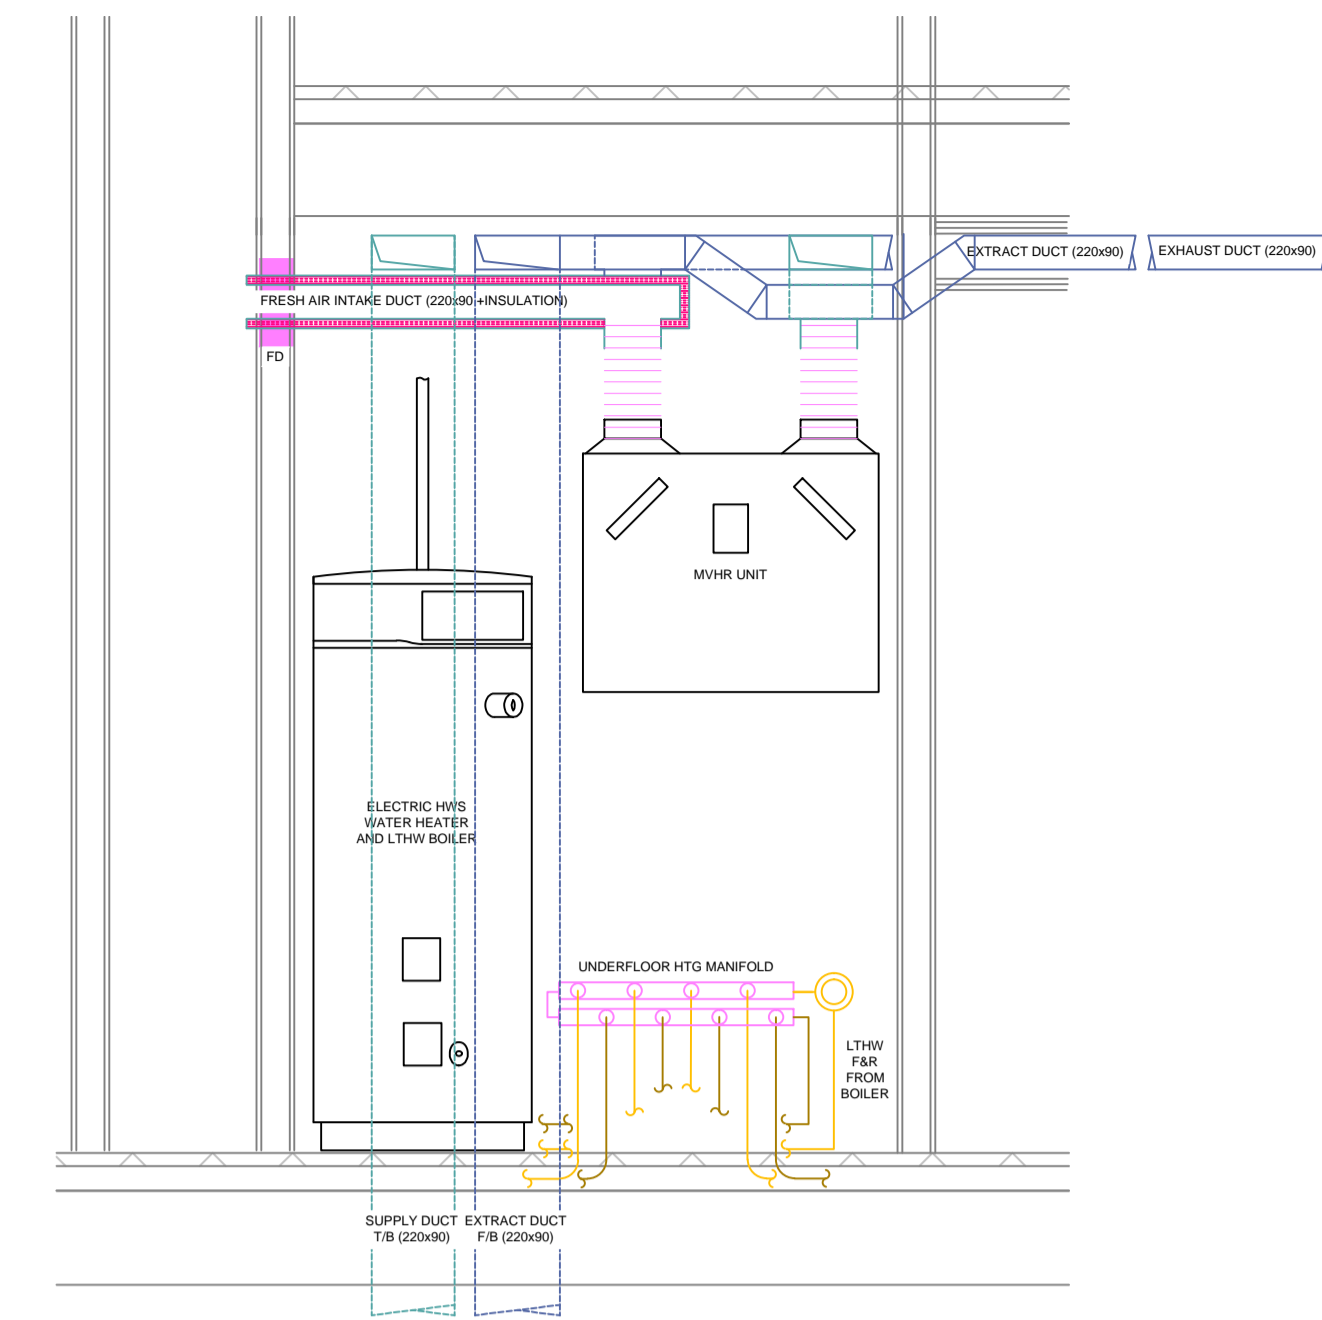


SC VENTILATION SCHEMATIC
N.T.S

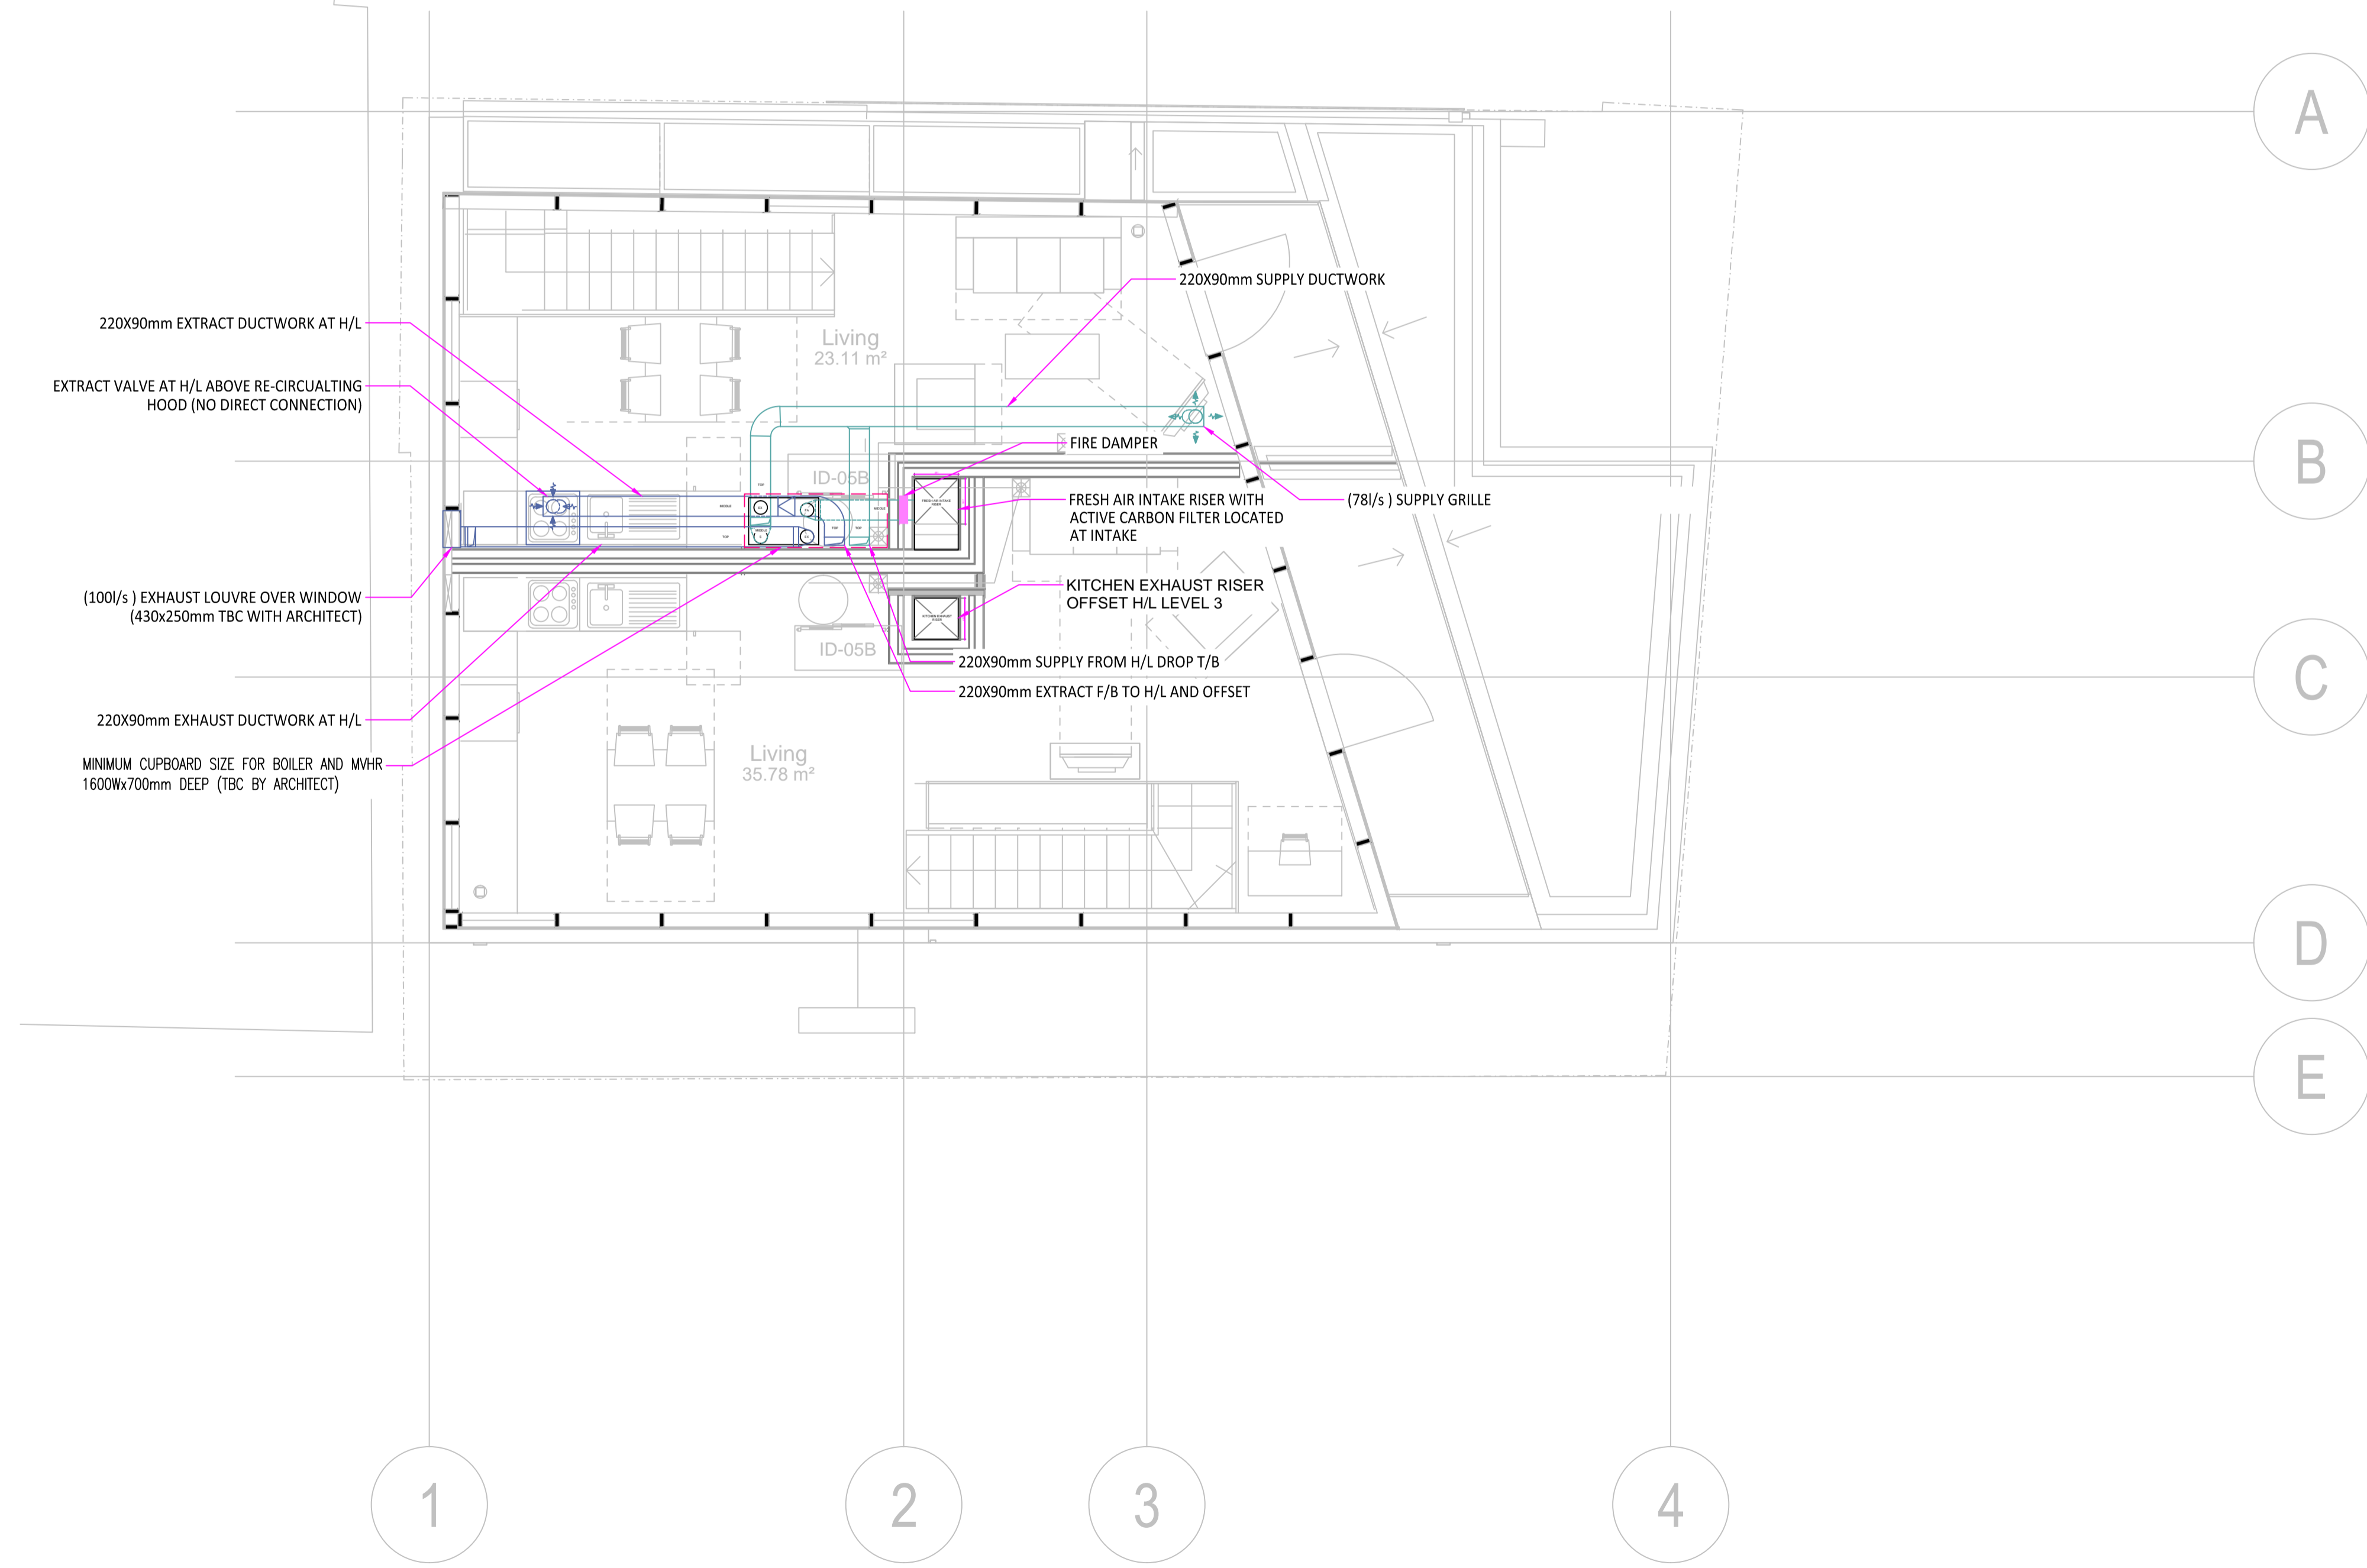

D SERVICE CUPBOARD DETAIL
Scale: 1:20

DRAWING NOTES:

- DO NOT SCALE OFF THIS DRAWING. ALWAYS WORK TO NOTED DIMENSIONS
- THIS DRAWING IS TO BE READ IN CONJUNCTION WITH ALL ARCHITECTURAL AND STRUCTURAL ENGINEERS DRAWINGS AND ASSOCIATED BUILDING SERVICES DRAWINGS
- ALL SETTING OUT AS ARCHITECTURAL PLANS AND ELEVATIONS

C	CONTRACT ISSUE	13.10.16	MV
T	TENDER ISSUE	29.09.16	MV
Rev.	Description:	Date:	Drawn:

QODA design engineering consultants
LONDON BIRMINGHAM OXFORD

Client: **SPRUNT**

Project: **81A/B BAYHAM STREET**

Drawing Title: **MECHANICAL SERVICES PROPOSED VENTILATION SYSTEM LAYOUT FOURTH FLOOR**

Scale:	Drawing Number:	Rev.
1:50	20048-M-04-500	C