



SC VENTILATION SCHEMATIC  
N.T.S

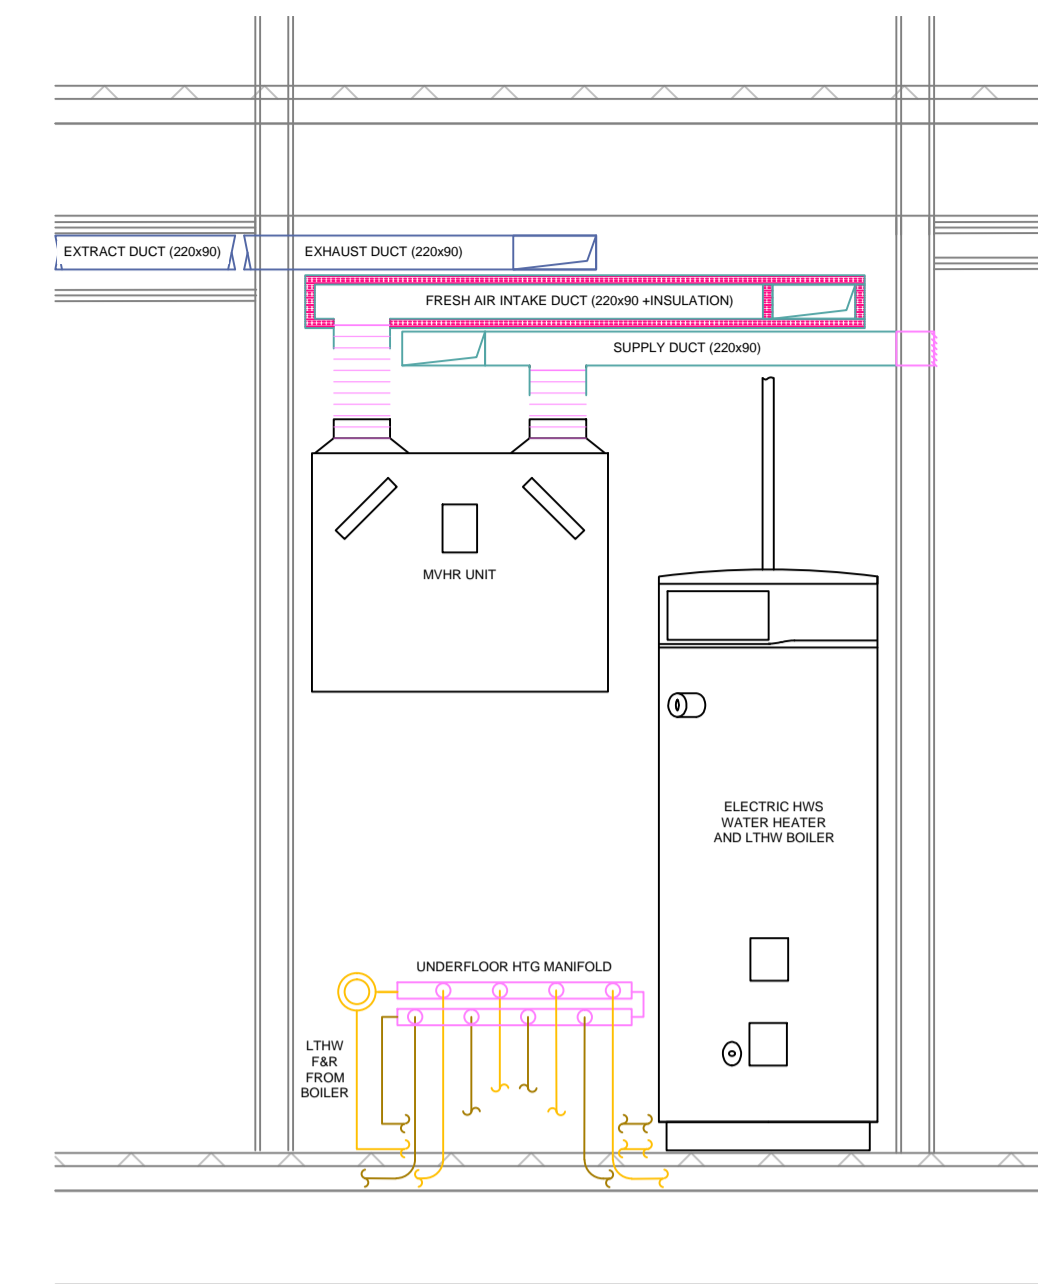

D SERVICE CUPBOARD DETAIL  
Scale: 1:20

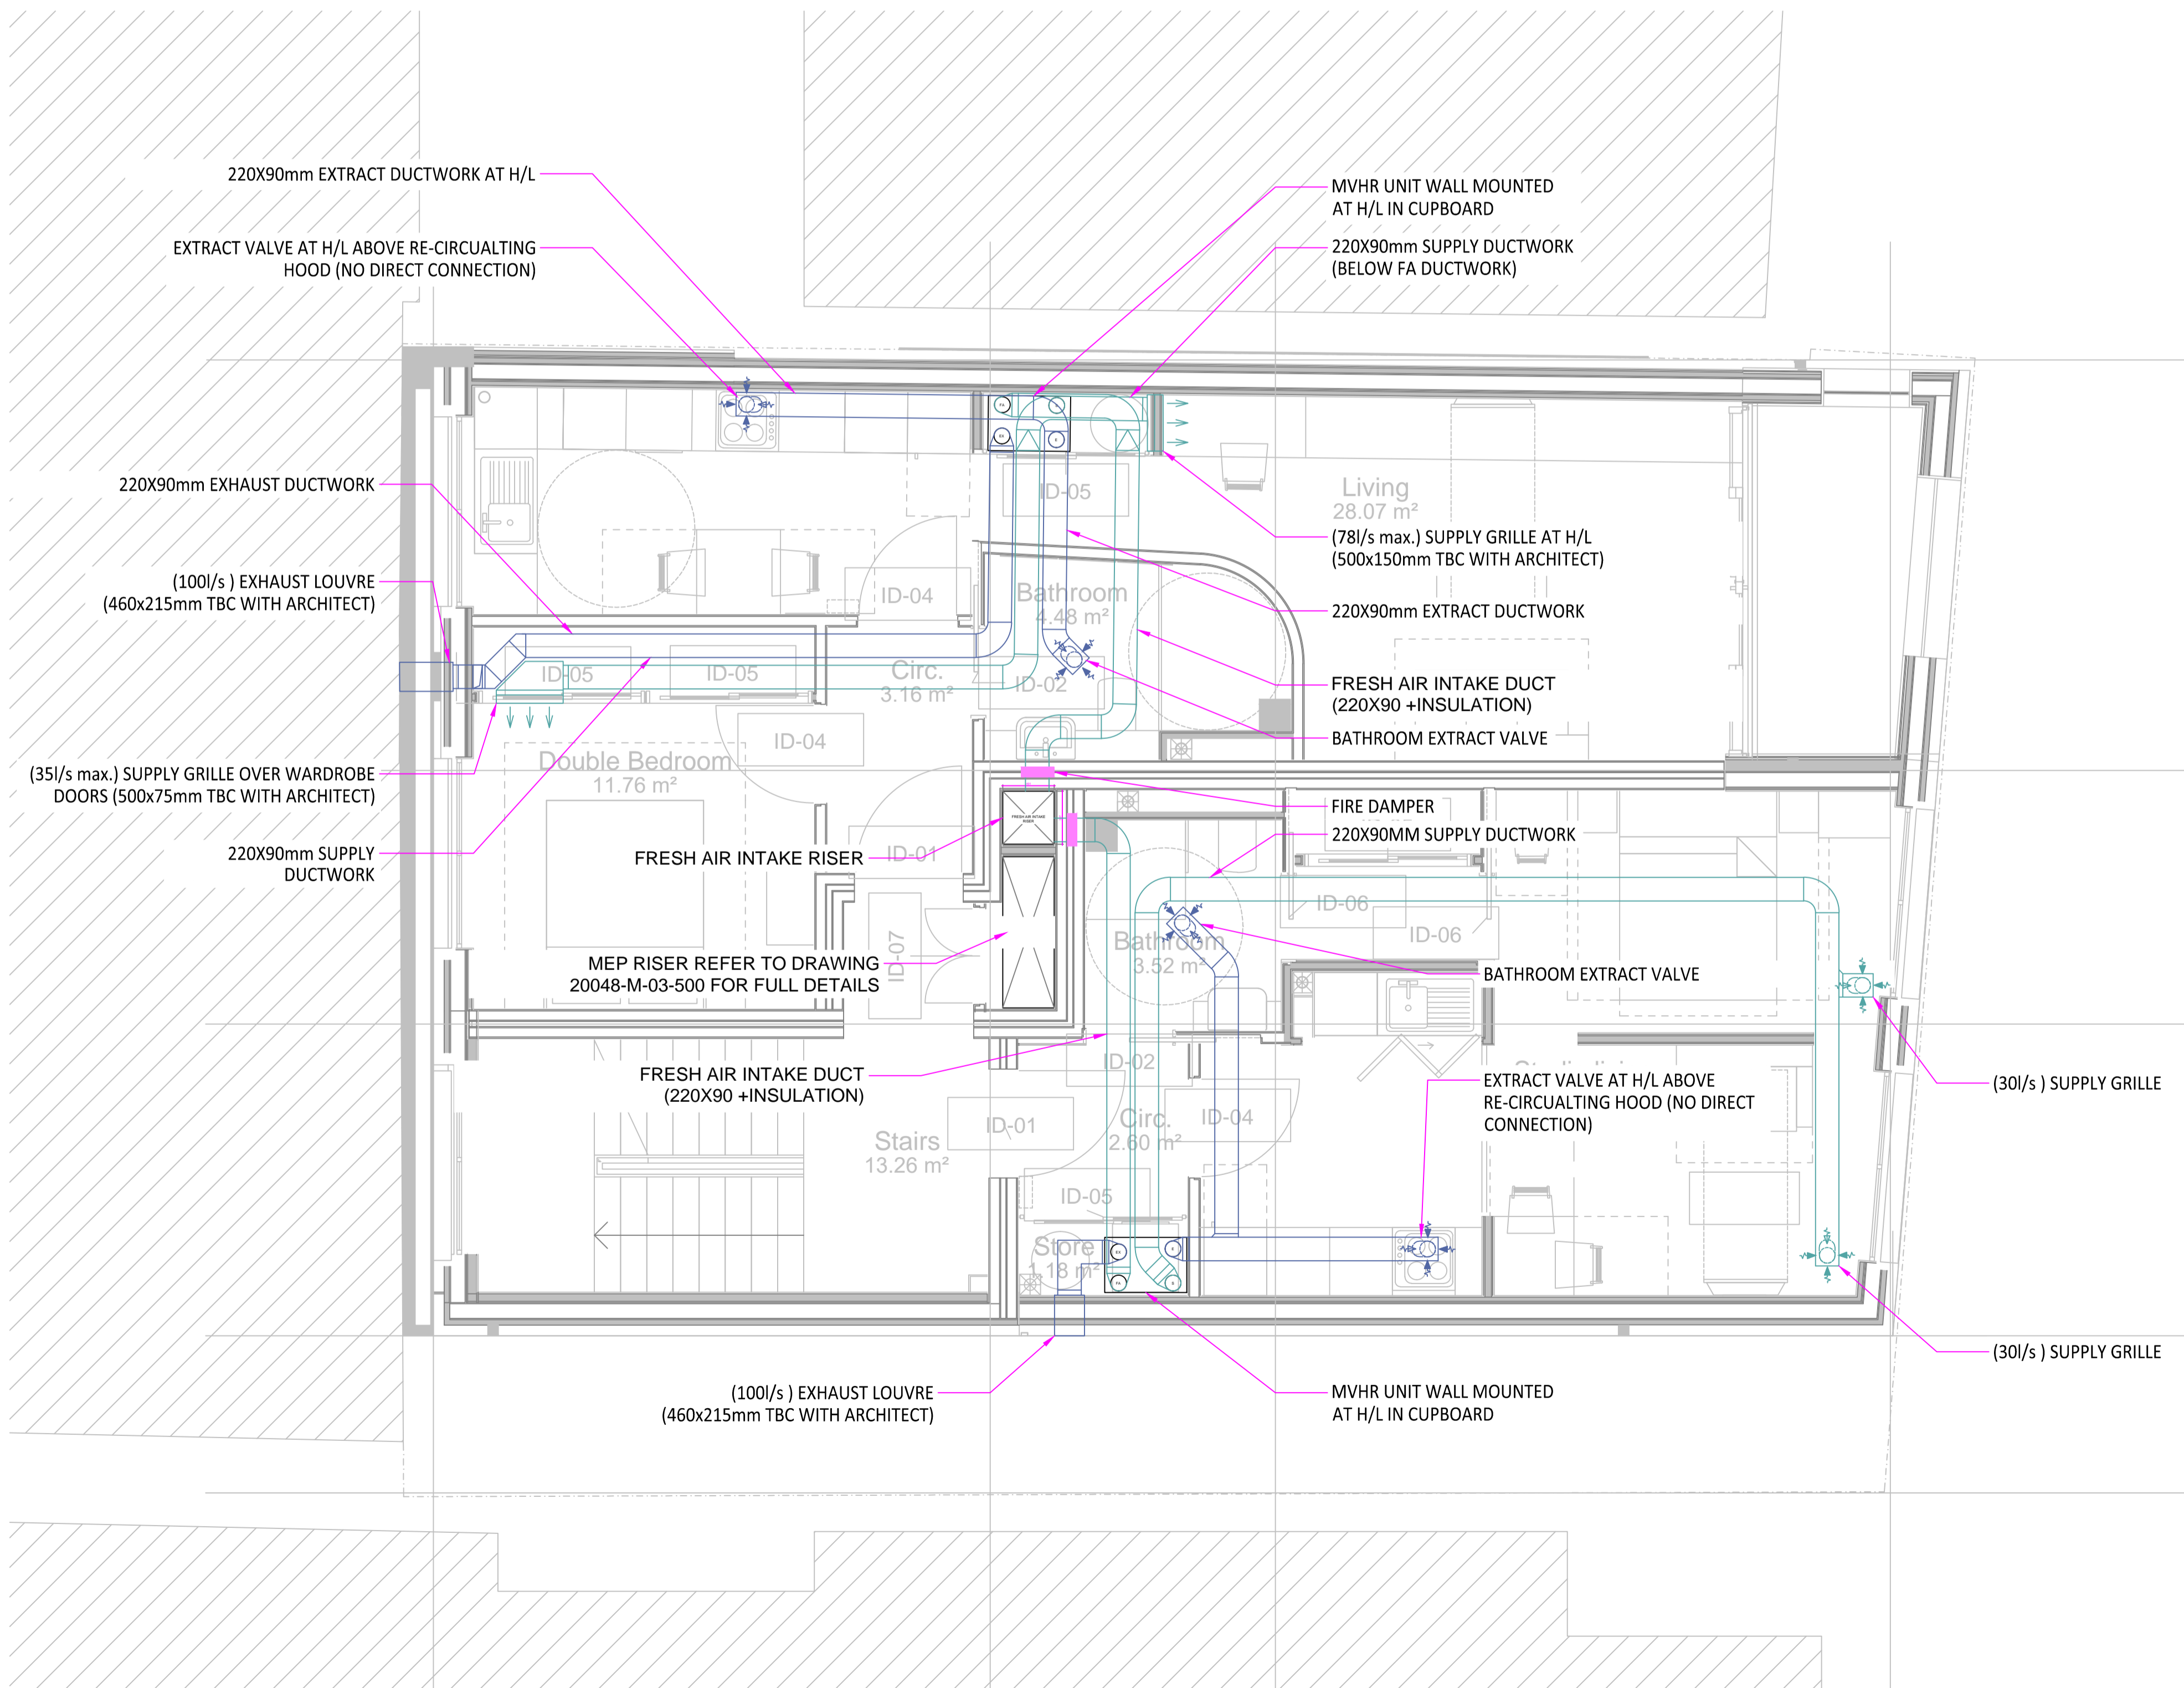

- DRAWING NOTES:**
- DO NOT SCALE OFF THIS DRAWING. ALWAYS WORK TO NOTED DIMENSIONS
  - THIS DRAWING IS TO BE READ IN CONJUNCTION WITH ALL ARCHITECTURAL AND STRUCTURAL ENGINEERS DRAWINGS AND ASSOCIATED BUILDING SERVICES DRAWINGS
  - ALL SETTING OUT AS ARCHITECTURAL PLANS AND ELEVATIONS

C	CONTRACT ISSUE	13/10/16	MV
T	TENDER ISSUE	28.09.16	MV
Rev.	Description:	Date:	Drawn:

**QODA** design engineering consultants  
LONDON BIRMINGHAM OXFORD

Client:  
SPRUNT

Project:  
81A/B BAYHAM STREET

Drawing Title:  
MECHANICAL SERVICES  
PROPOSED VENTILATION SYSTEM LAYOUT  
SECOND FLOOR

Scale:	Drawing Number:	Rev.
1/50	20048-M-02-500	C