



DRAWING NOTES:

1. DO NOT SCALE OFF THIS DRAWING. ALWAYS WORK TO NOTED DIMENSIONS
2. THIS DRAWING IS TO BE READ IN CONJUNCTION WITH ALL ARCHITECTURAL AND STRUCTURAL ENGINEERS DRAWINGS AND ASSOCIATED BUILDING SERVICES DRAWINGS
3. ALL SETTING OUT AS ARCHITECTURAL PLANS AND ELEVATIONS

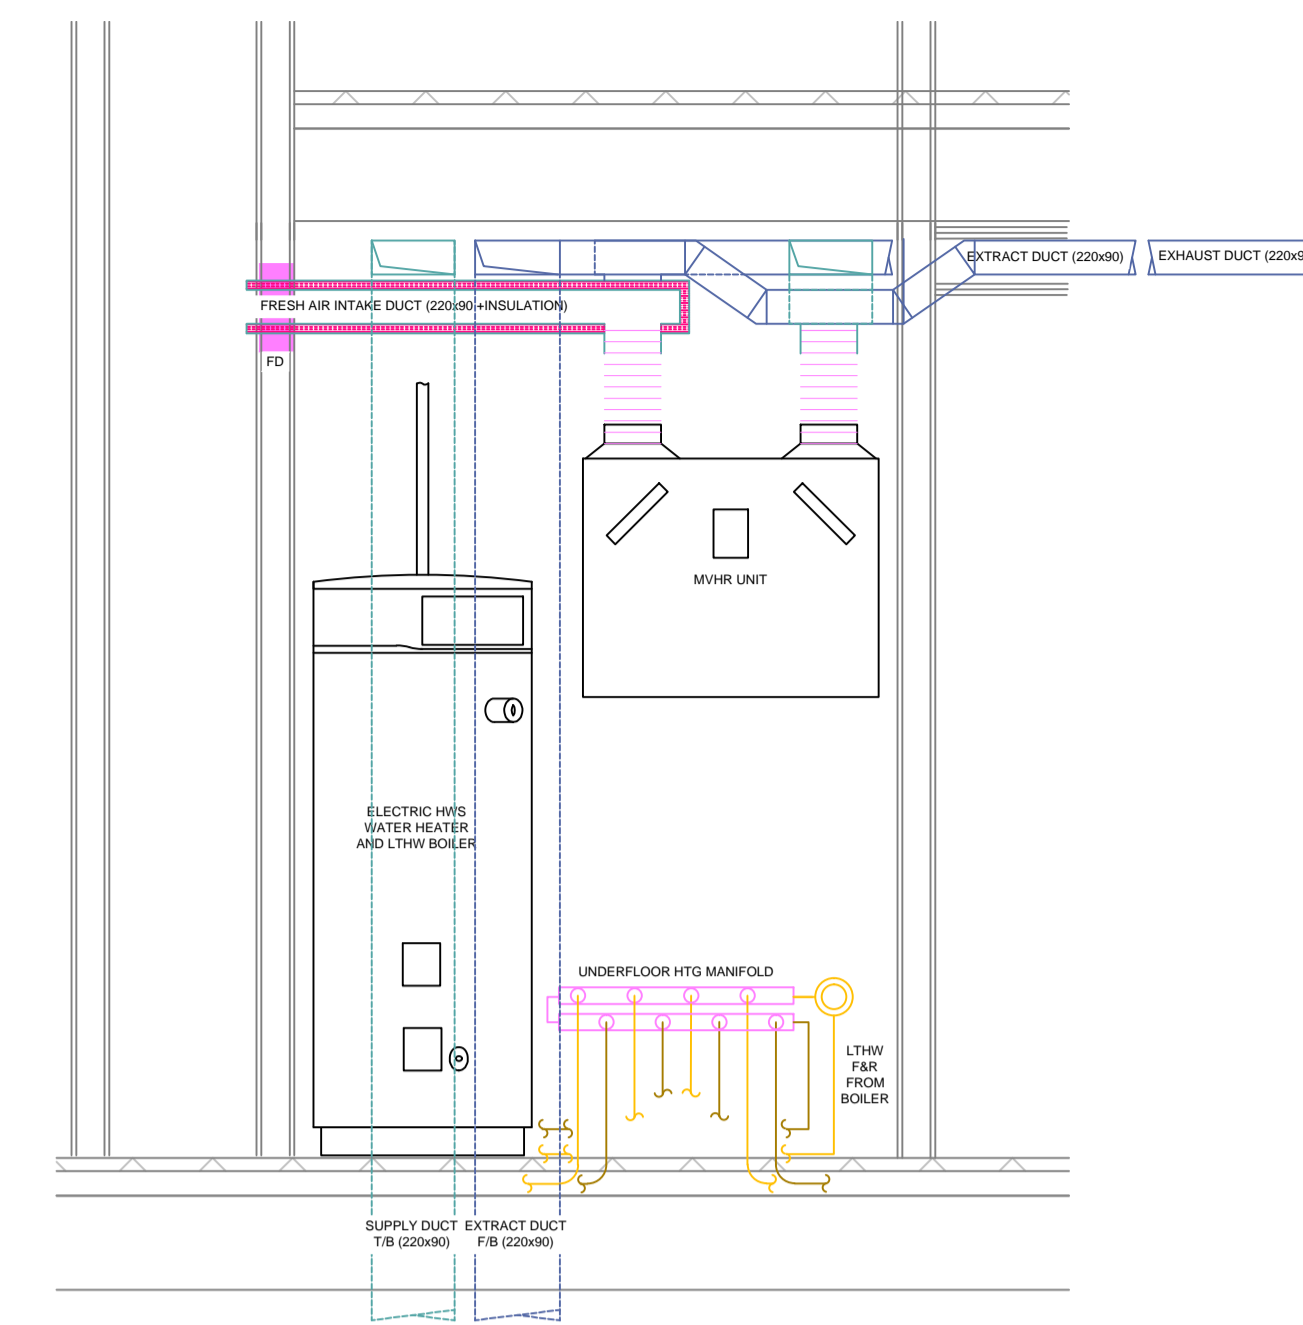

(D) SERVICE CUPBOARD DETAIL
Scale: 1:20

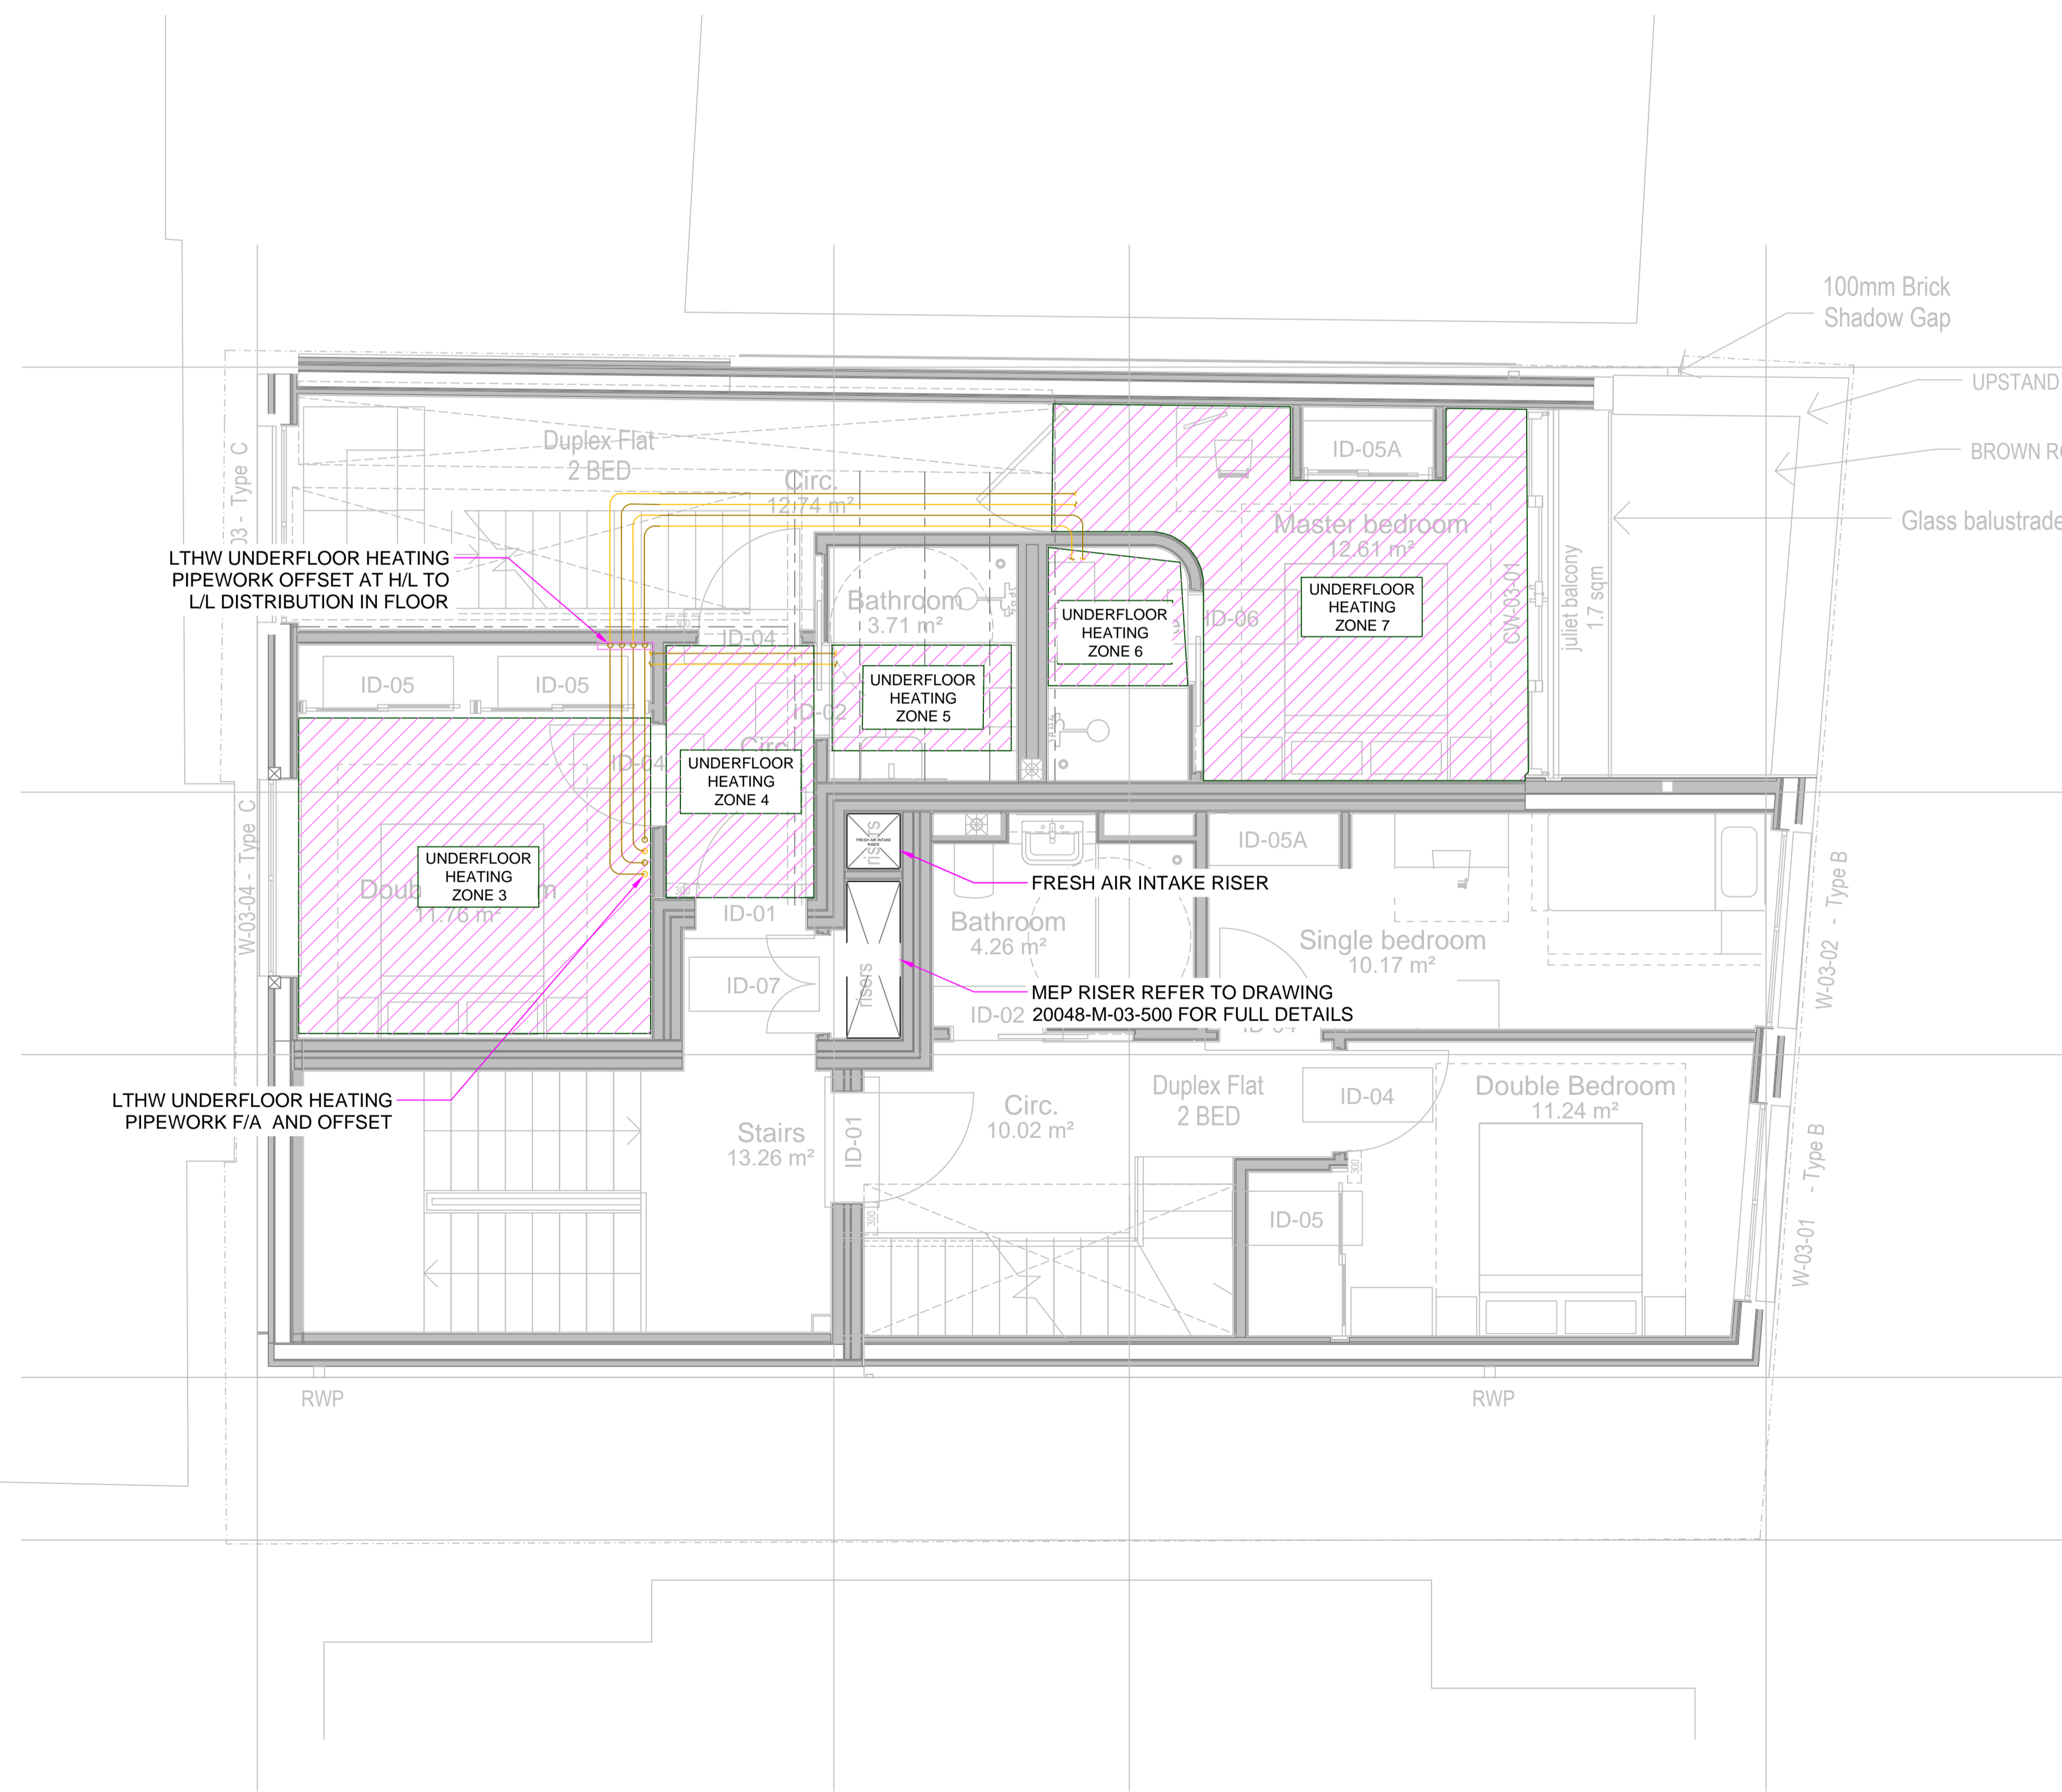

C	CONTRACT ISSUE	13.10.16	MV
T	TENDER ISSUE	29.09.16	MV
Rev.	Description:	Date:	Drawn:

QODA design engineering consultants
LONDON BIRMINGHAM OXFORD

Client:
SPRUNT

Project:
81A/B BAYHAM STREET

Drawing Title:
**MECHANICAL SERVICES
PROPOSED HEATING SYSTEM LAYOUT
THIRD FLOOR**

Scale:	Drawing Number:	Rev.
1:50	20048-M-03-300	C