

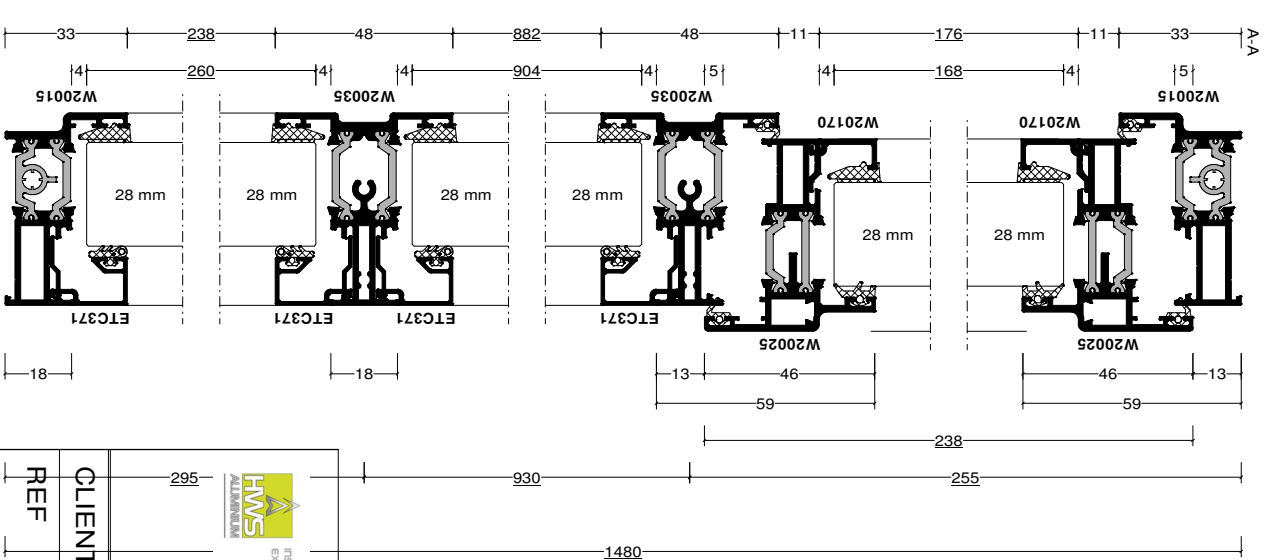
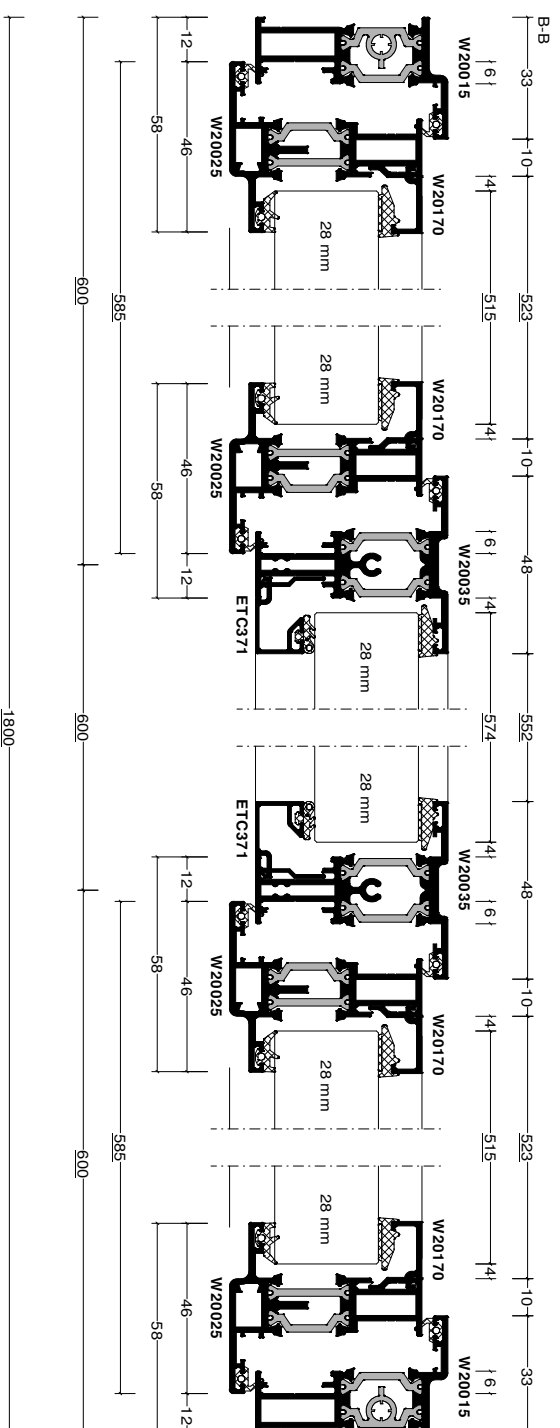
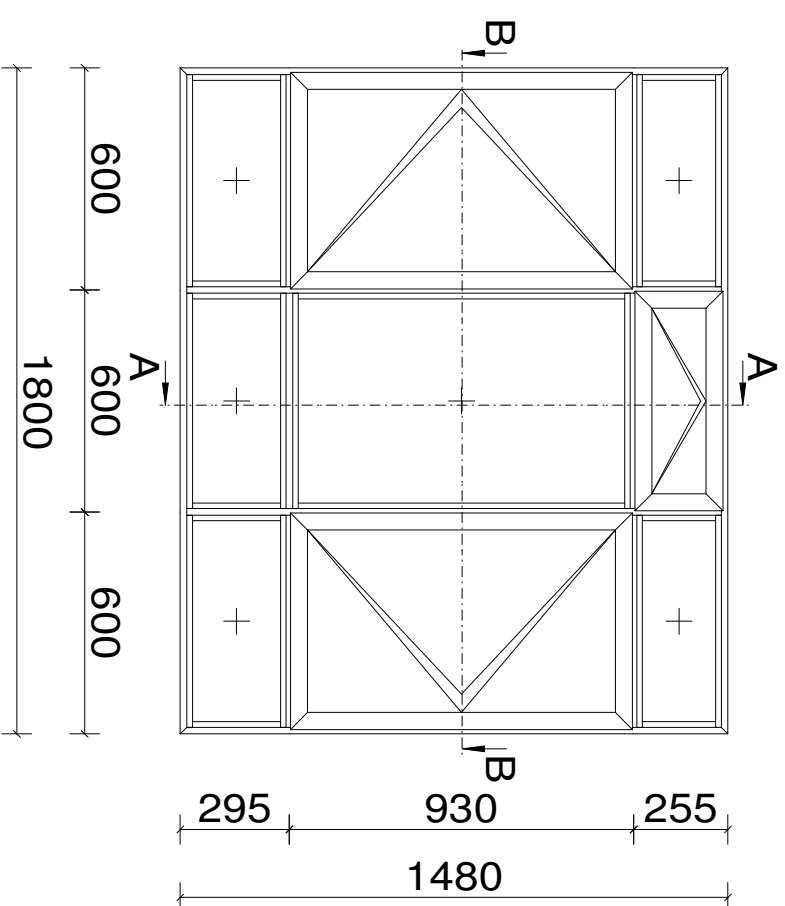


Pos. Window Type A, Quantity: 1
Type 1
Job: Laystall Court Mount Pleasant
System: SMA Ailtherm Heritage 47 Square
Exterior View

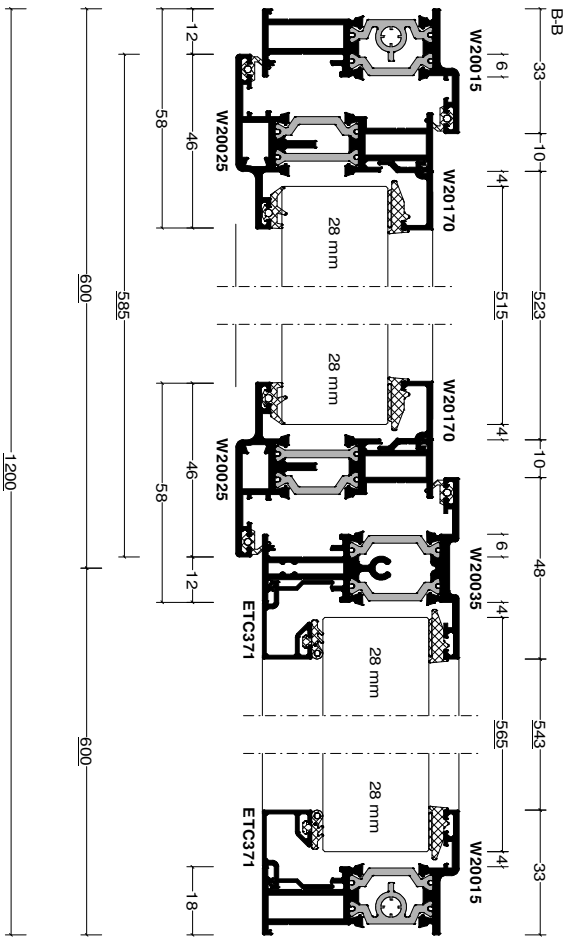


		Newbank Court Sandeleath Industrial Estate, Fordrobbidge SP6 1PA Tel : 01452 652026 Fax : 01452 654133 e mail : sales@hwsaluminium.co.uk www.hwsaluminium.co.uk	
295			
CLIENT	Pellings		
REF	Laystall Court Mount Pleasant		
DATE	29.07.2016		
DRAWN	Chris White		
AMENDMENTS			
Scale 1:20			
DRG No		REV	

Pos. Window Type B, Quantity: 1
Type 2
Job: Laystall Court Mount Pleasant
System: SMA Alitherm Heritage 47 Square
Exterior View

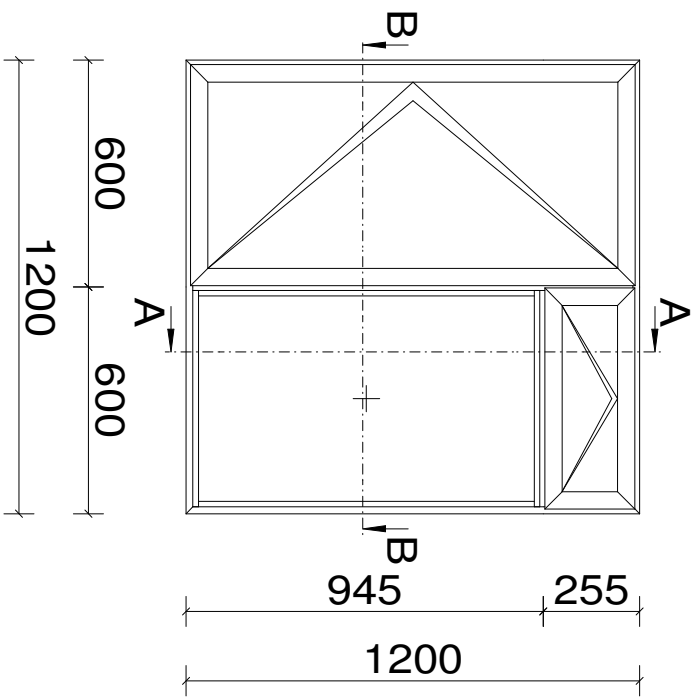

- 4x 13mm Cavity Hinge Protector
- 1x 12" SH. Restricted Hinge
- 1x Espag Handle Right SA
- 1x Espag Rod 1000mm
- 1x Espag Rod 500mm
- 1x Espag Handle Left SA

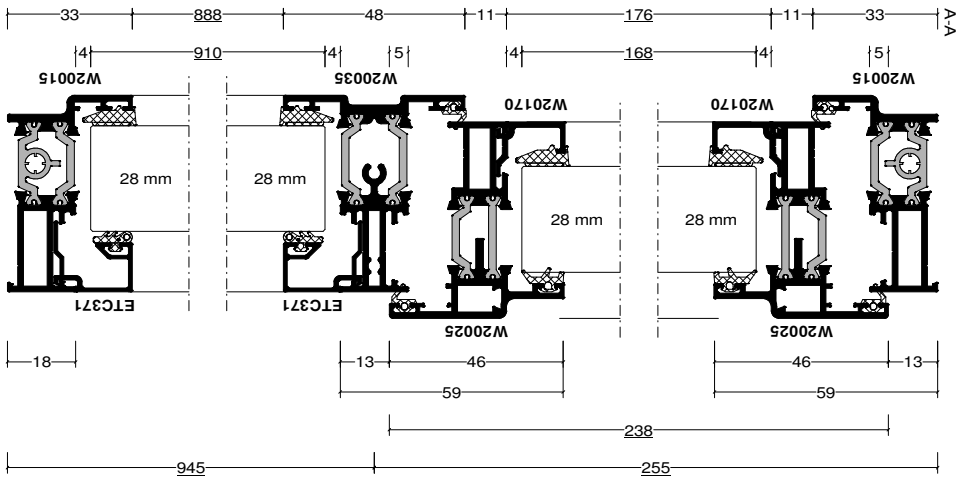

CLIENT Pellings

REF Laystall Court Mount Pleasant

DATE 29.07.2016



DRAWN Chris White

AMENDMENTS

DRG No REV

Newbank Court
Sandierheath Industrial Estate,
Fordingbridge
SP6 1PA
Tel : 01452 652026
Fax : 01452 654133
e.mail : sales@hwsaluminium.co.uk
www.hwsaluminium.co.uk



Pos. Window Type D, Quantity: 1
Type 3
Job: Laystall Court Mount Pleasant
System: SMA Alitherm Heritage 47 Square
Exterior View

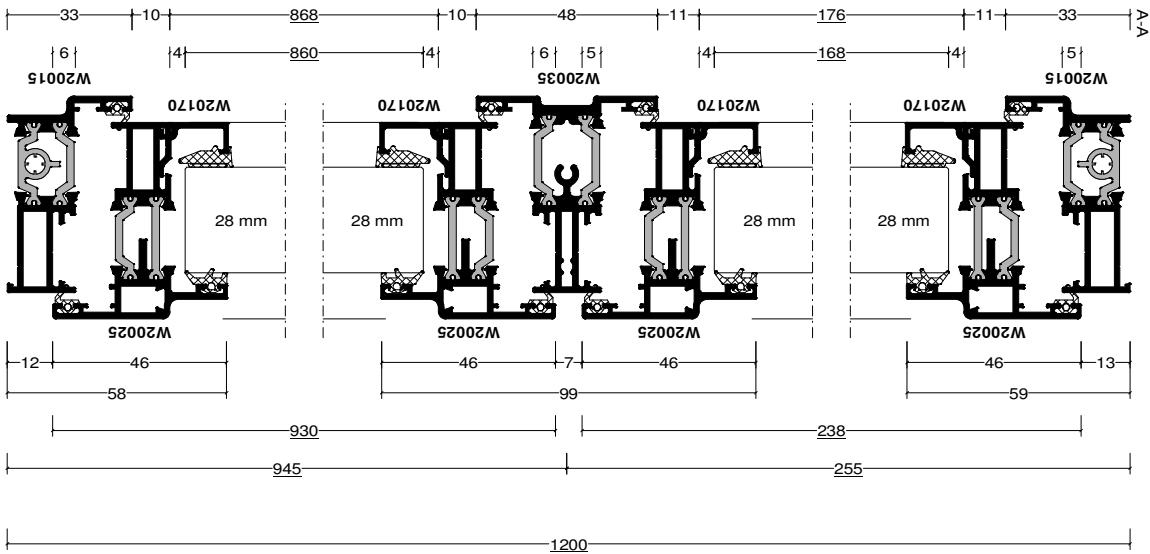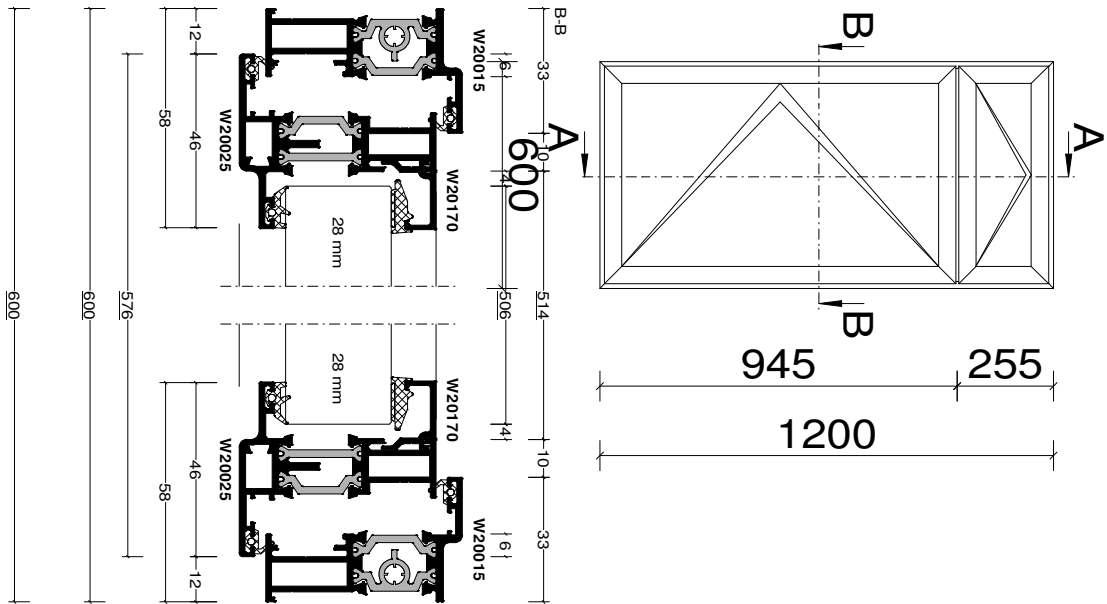

- 1x Espag Rod 500mm
- 1x Espag Handle Left SA
- 2x 13mm Cavity Hinge Protector
- 1x Espag Rod 750mm
- 1x 12" SH. Standard Hinge
- 1x Espag Handle Right White

		Newbank Court Sandiherne Industrial Estate, Fordingbridge SP6 1PA Tel : 01452 652026 Fax : 01452 654133 e mail : sales@hwsaluminium.co.uk www.hwsaluminium.co.uk	
CLIENT	Pellings		
REF	Laystall Court Mount Pleasant		
DATE	29.07.2016		
DRAWN	Chris White		
AMENDMENTS			
DRG No		REV	

Pos. Window Type F, Quantity: 1
Type 4
Job: Laystall Court Mount Pleasant
System: SMA Alltherm Heritage 47 Square
Exterior View


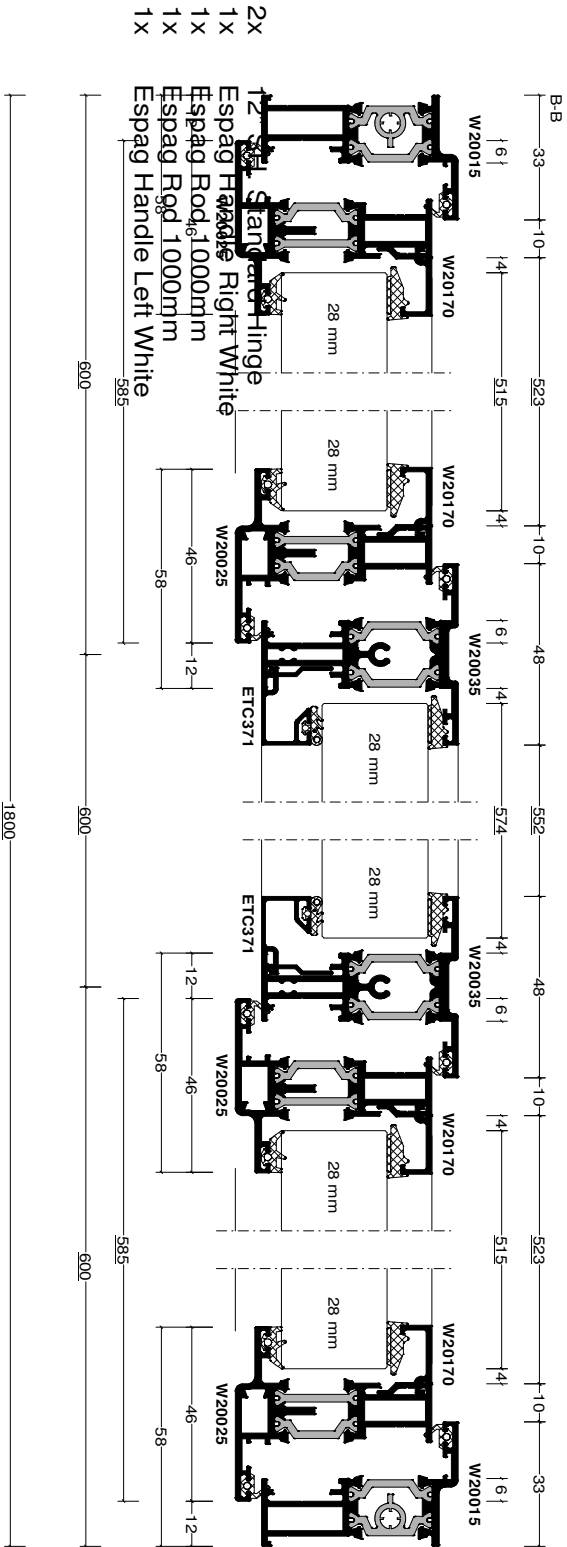
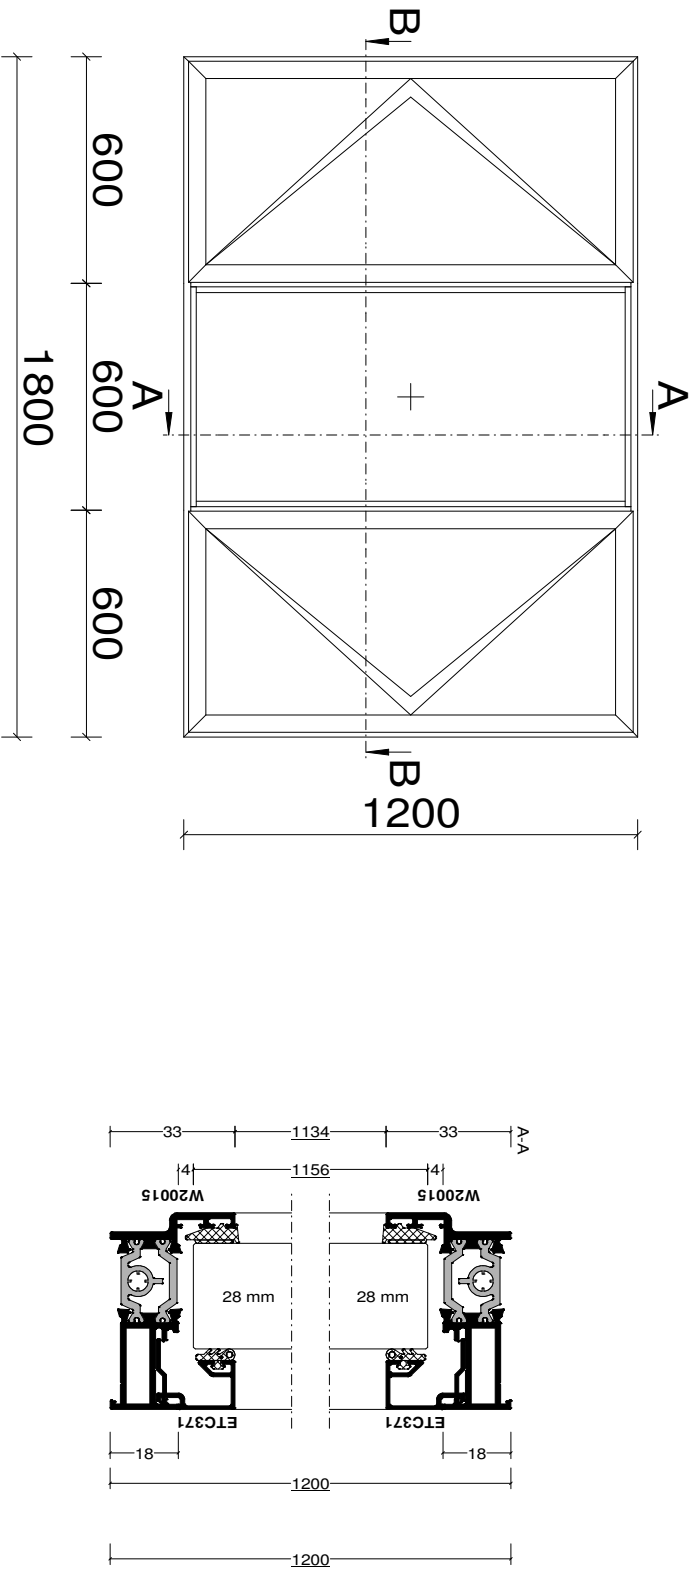


- 2x
- 1x
- 1x
- 1x
- 1x
- 1x

Standard Hinge
Espag Handle Right White
Espag Rod 1000mm
Espag Rod 1000mm
Espag Handle Left White

 NEWBANK COURT SANDIEREATH INDUSTRIAL ESTATE, FORDINGBRIDGE SP6 1PA Tel : 01452 652026 Fax : 01452 654133 e.mail : sales@hwsaluminium.co.uk www.hwsaluminium.co.uk	
CLIENT	Pellings
REF	Laystall Court Mount Pleasant
DATE	29.07.2016
DRAWN	Chris White
AMENDMENTS	
DRG No	REV

Pos. Window Type C, Quantity: 1
Type 2
Job: Laystall Court Mount Pleasant
System: SMA Alitherm Heritage 47 Square
Exterior View

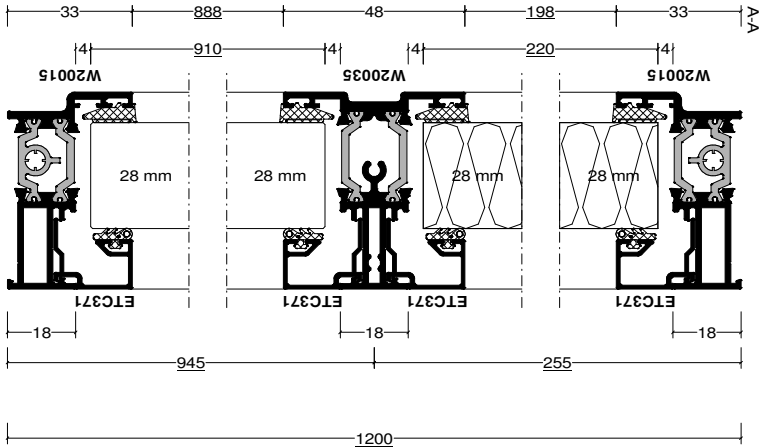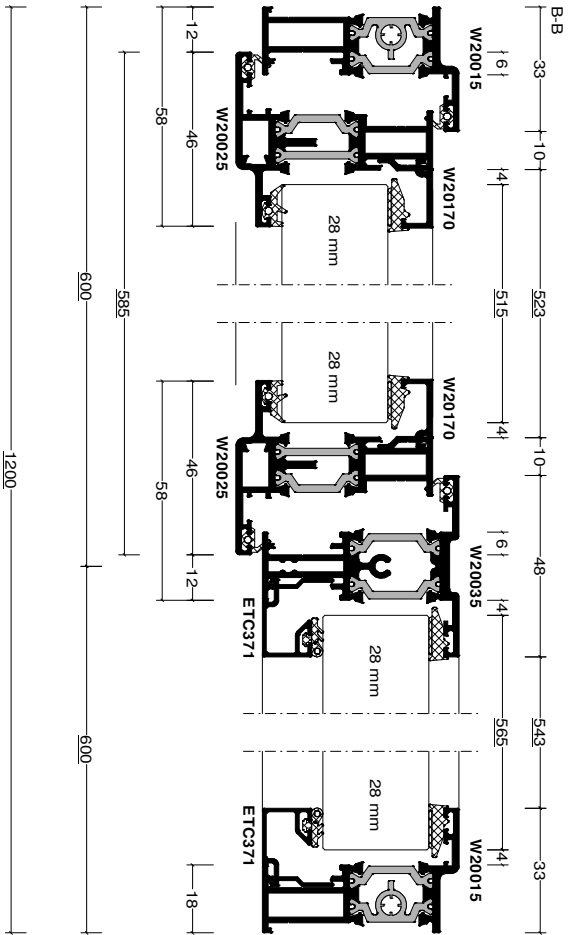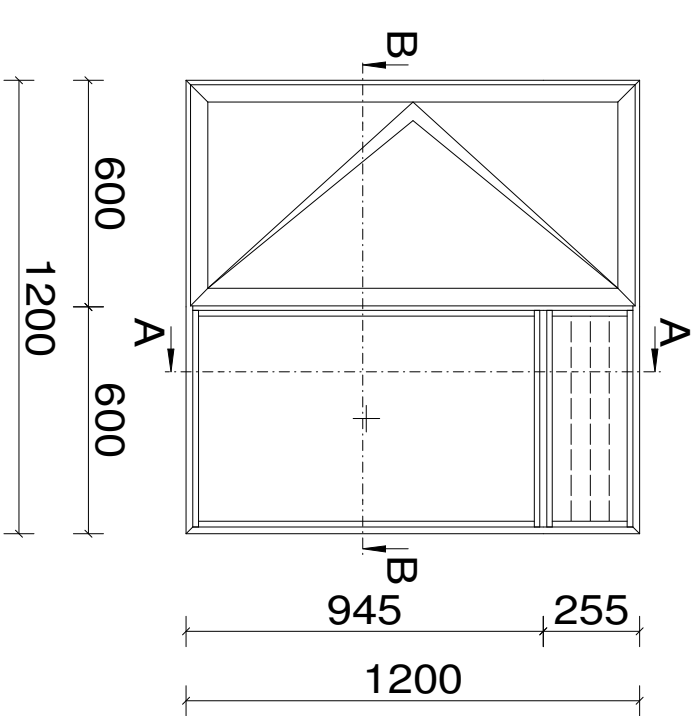

- 2x 13mm Cavity Hinge Protector
- 1x 12" SH. Restricted Hinge
- 1x Espag Handle Right SA
- 1x Espag Rod 1000mm



NEWBANK COURT
SANDERHATH INDUSTRIAL ESTATE,
FORDINGBRIDGE
SP6 1PA
Tel : 01452 652026
Fax : 01452 654133
e.mail : sales@hwsaluminium.co.uk
www.hwsaluminium.co.uk

CLIENT



PELLINGS

REF Laystall Court Mount Pleasant

DATE	29.07.2016
DRAWN	Chris White
AMENDMENTS	

DRG No		REV
--------	--	-----

Pos. Window Type E, Quantity: 1
Type 3
Job: Laystall Court Mount Pleasant
System: SMA Alitherm Heritage 47 Square
Exterior View

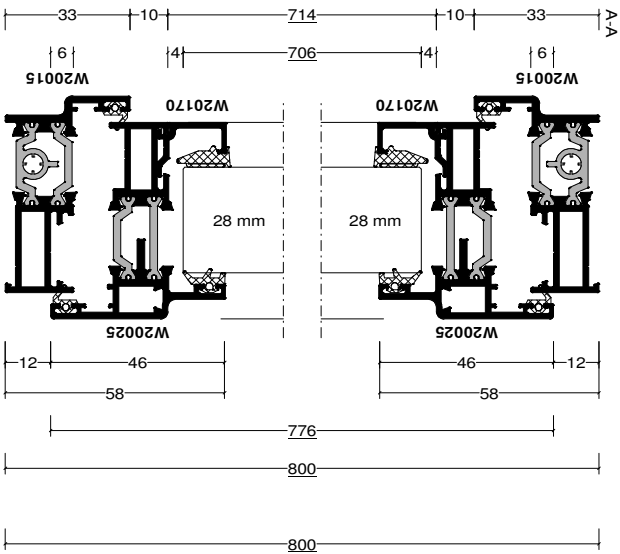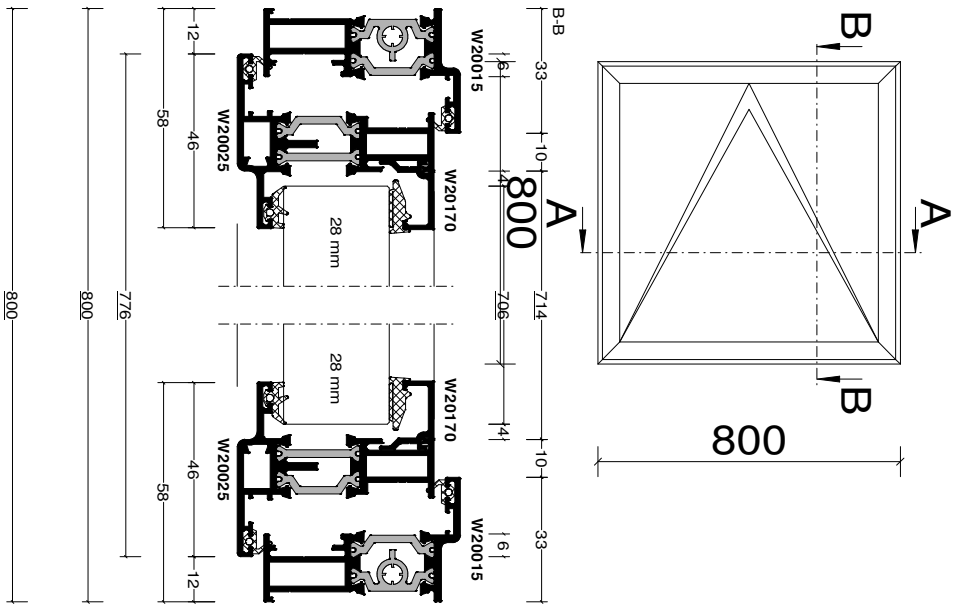


FESTAL
EXCELLENCE
ALUMINIUM
Newbank Court
Sandiherath Industrial Estate,
Fordingbridge
SP6 1PA
Tel : 01452 652026
Fax : 01452 654133
e.mail : sales@hwsaluminium.co.uk
www.hwsaluminium.co.uk

CLIENT	Pellings		
REF	Laystall Court Mount Pleasant		
DATE	29.07.2016		
DRAWN	Chris White		
AMENDMENTS			
DRG No			REV