

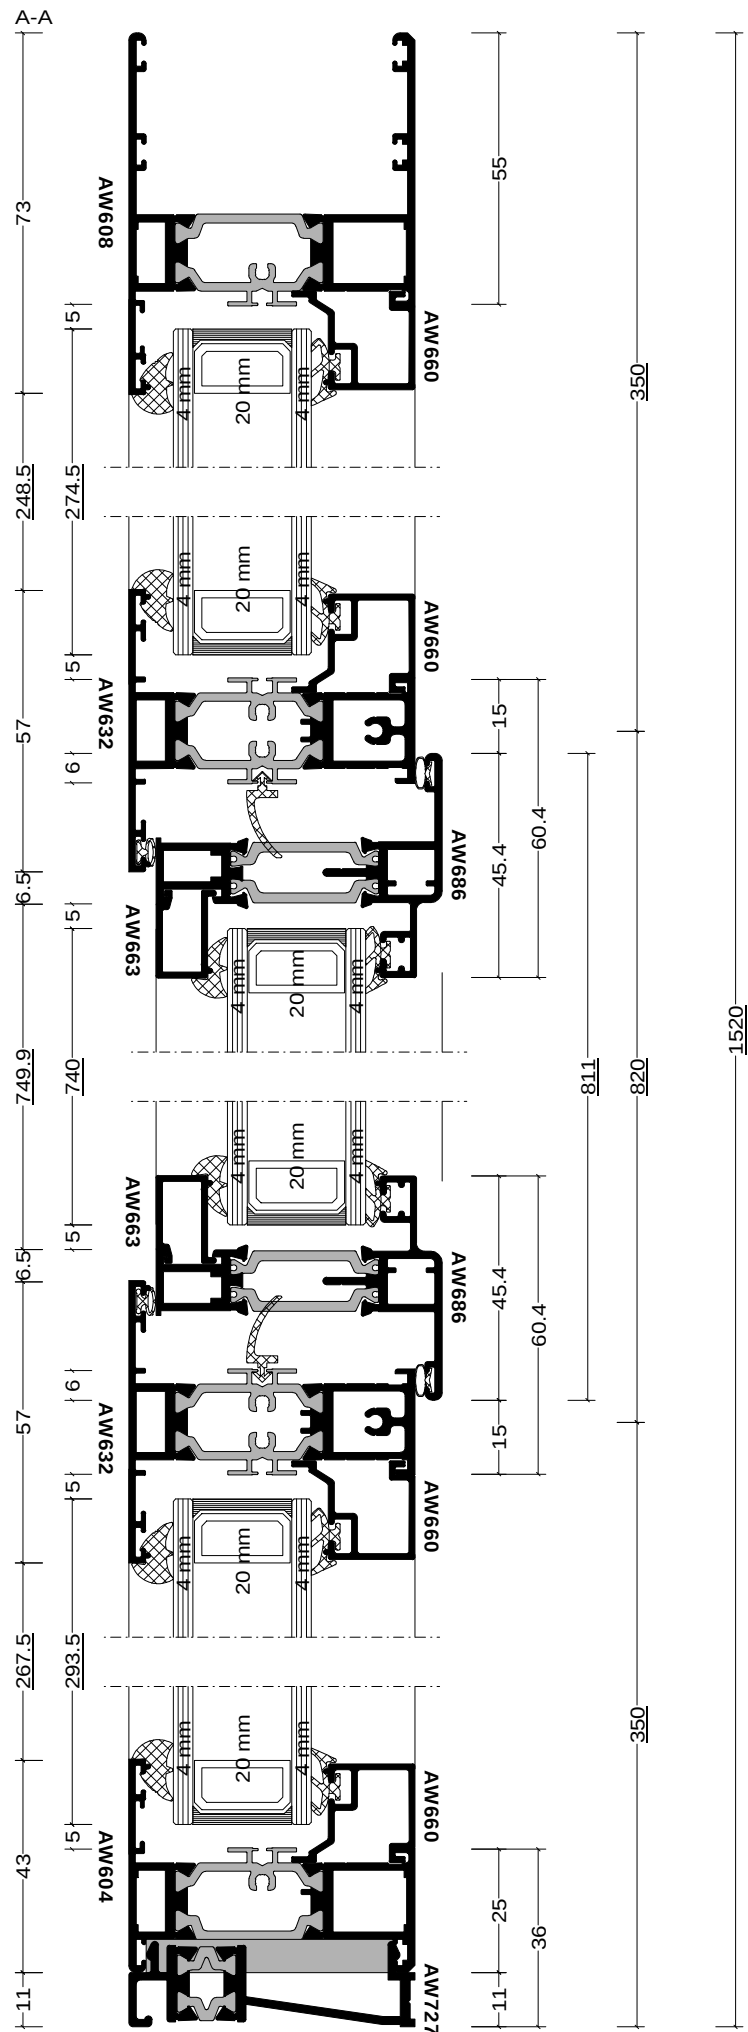



Pos. TYPE 1, Quantity: 80
Job: REGEN UK - LAYSTALL COURT
System: AluK GB 58BW / 58BD Residential / ST Square Slide In
Exterior View

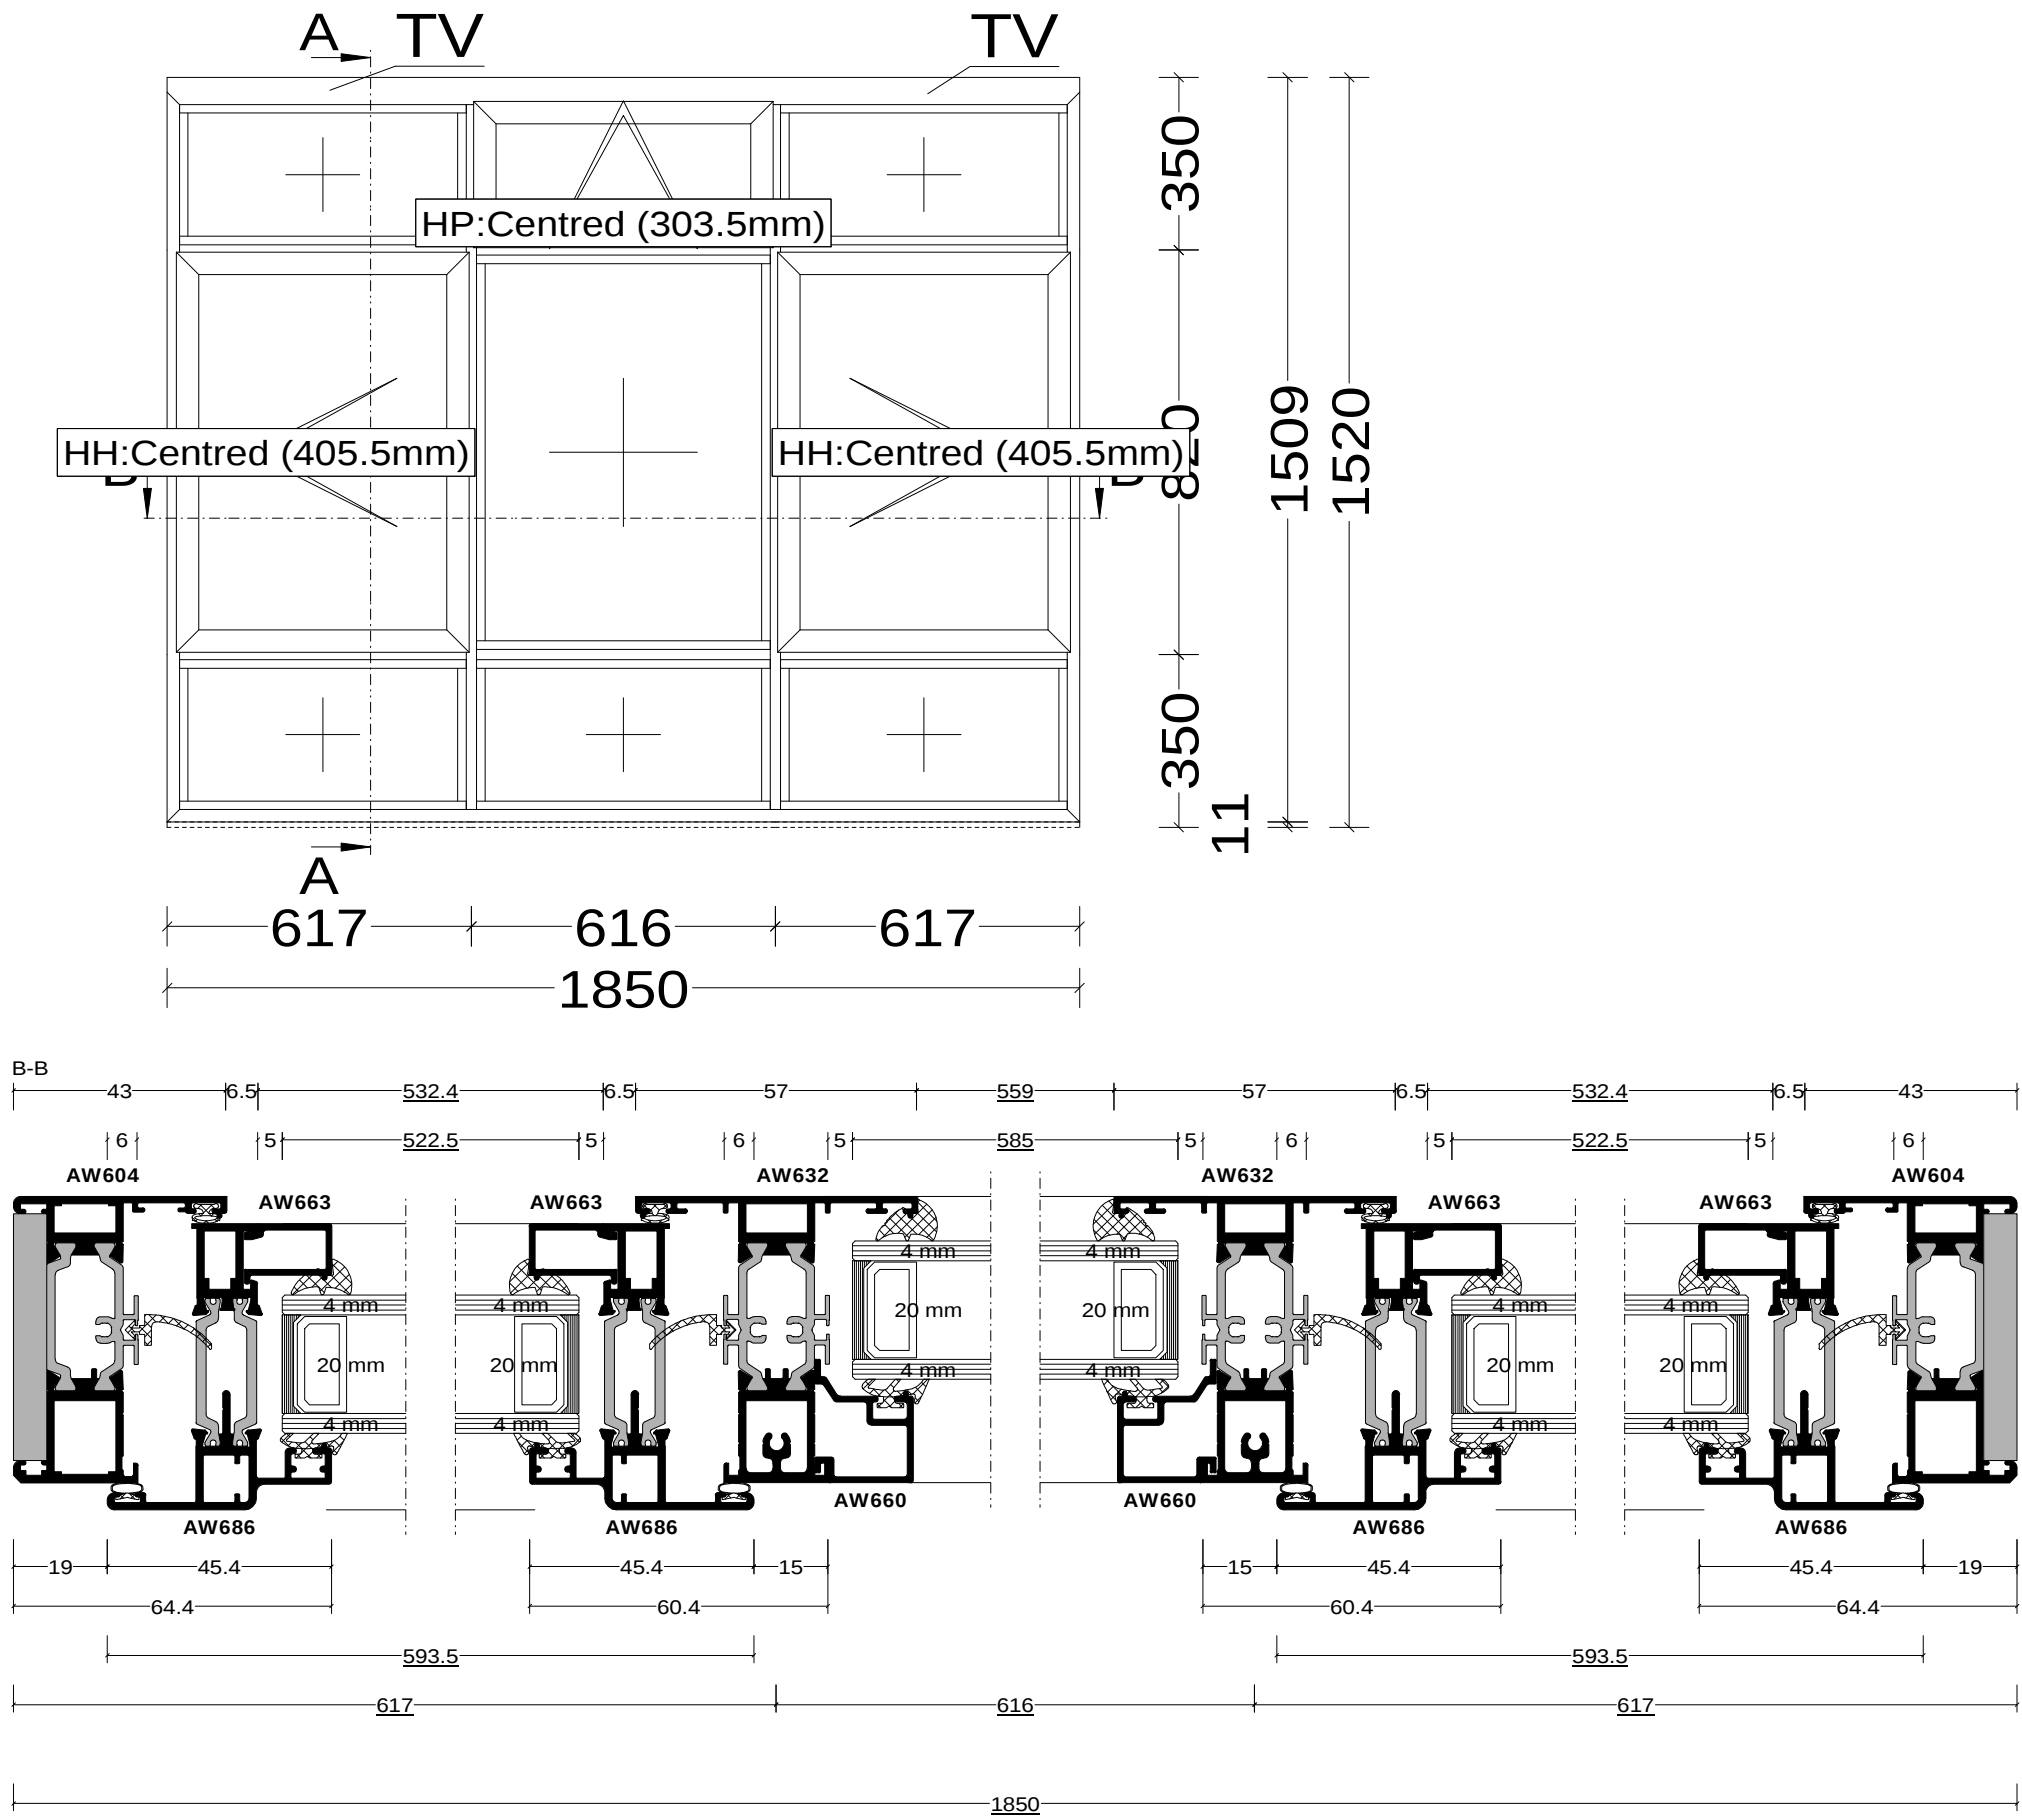




Exterior View

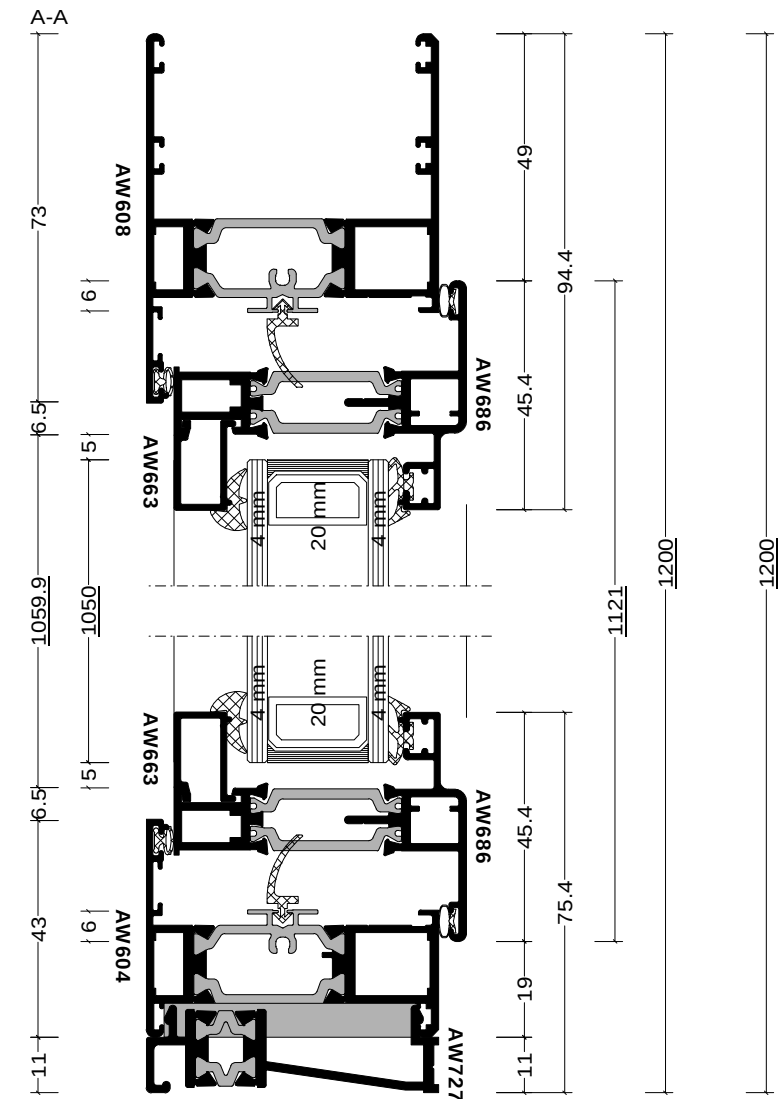




Exterior View

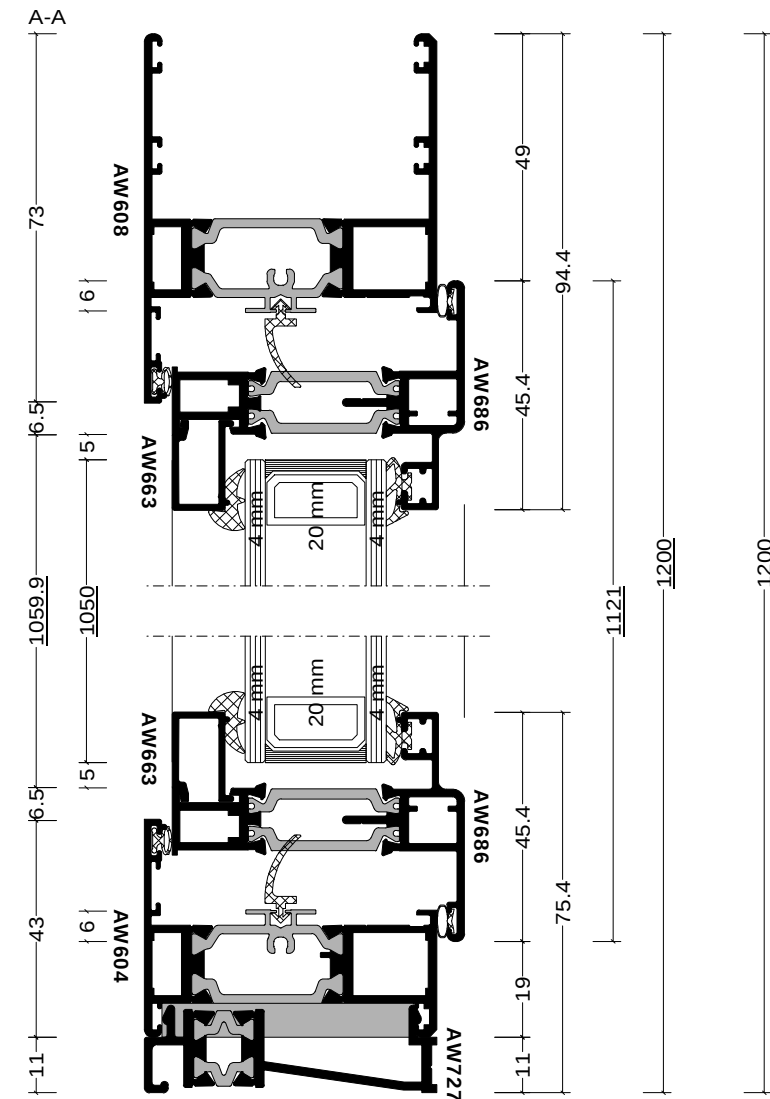




Pos. TYPE 4, Quantity: 20
Job: REGEN UK - LAYSTALL COURT
System: AluK GB 58BW / 58BD Residential / ST Square Slide In
Exterior View

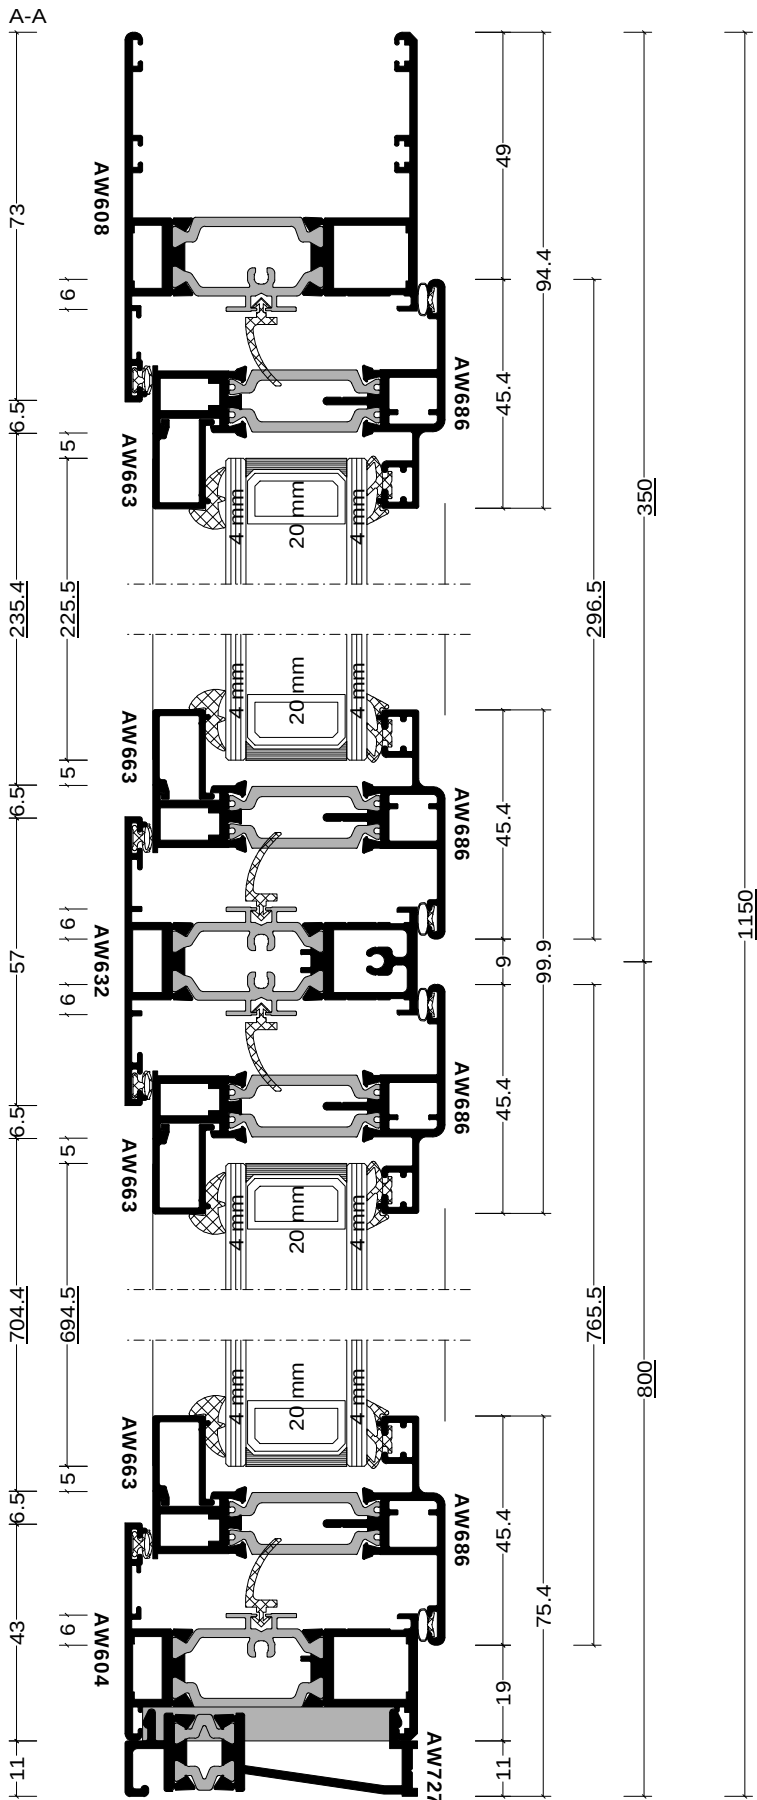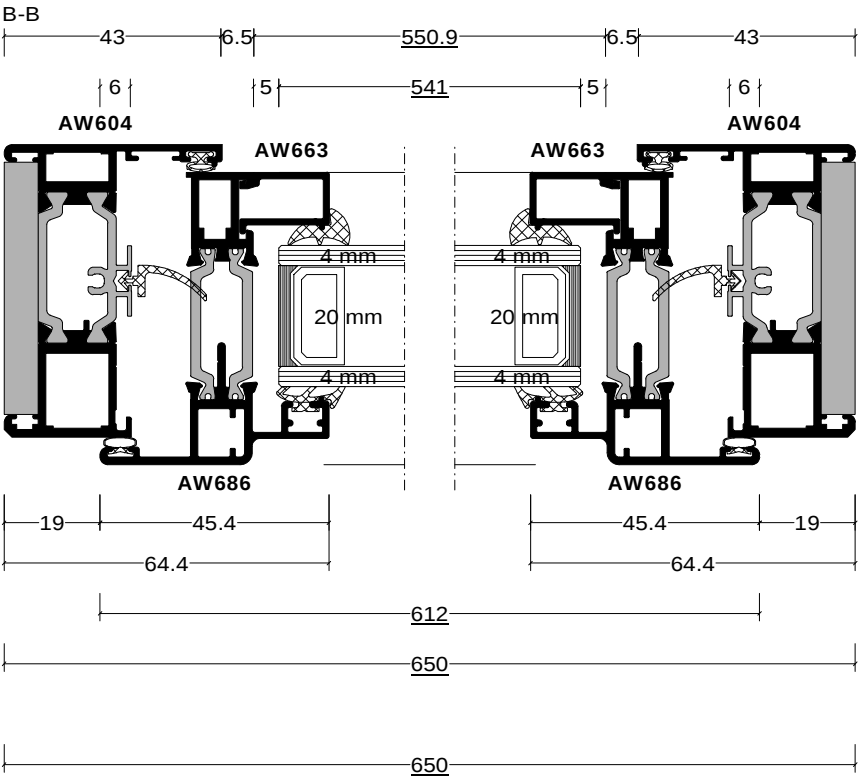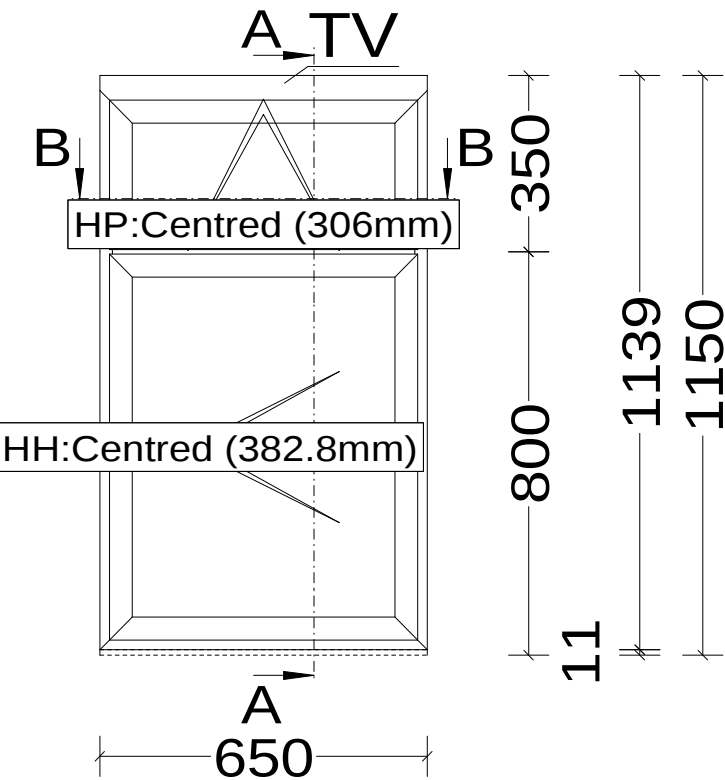


Pos. TYPE 5, Quantity: 20
Job: REGEN UK - LAYSTALL COURT
System: AluK GB 58BW / 58BD Residential / ST Square Slide In
Exterior View

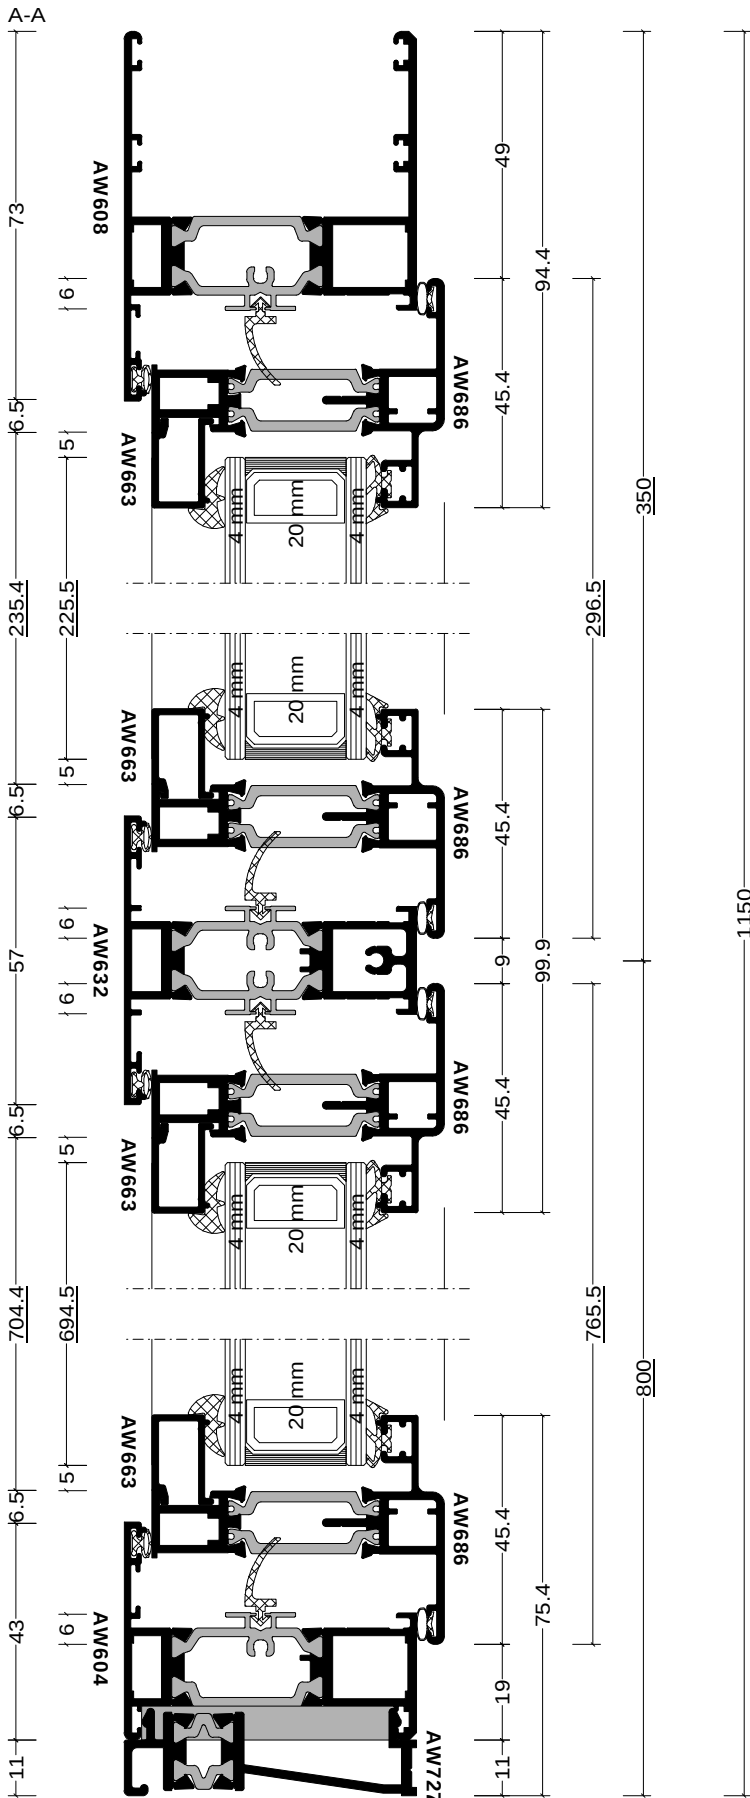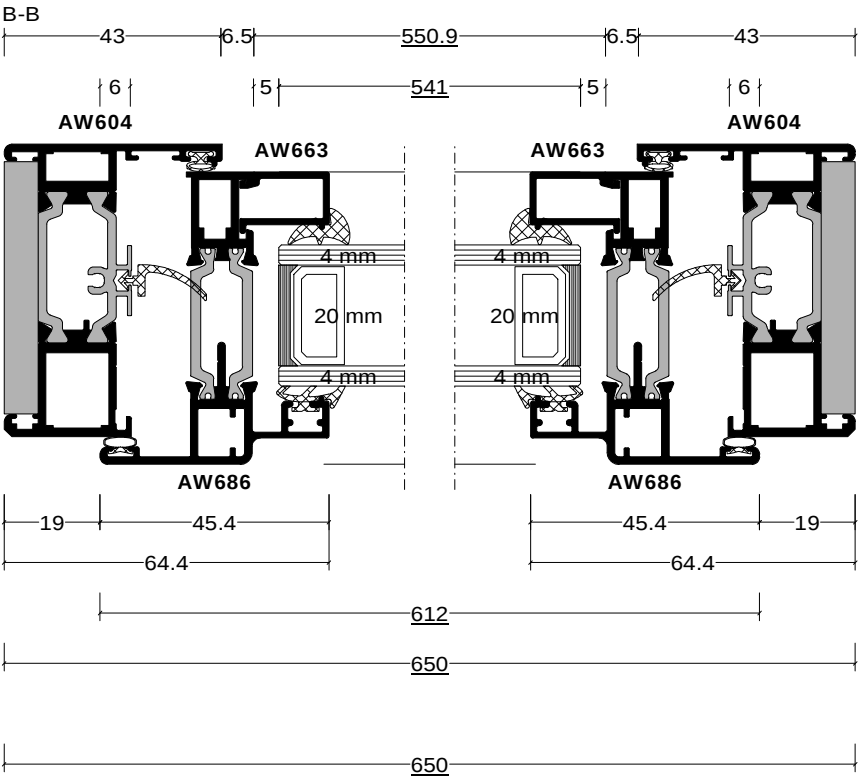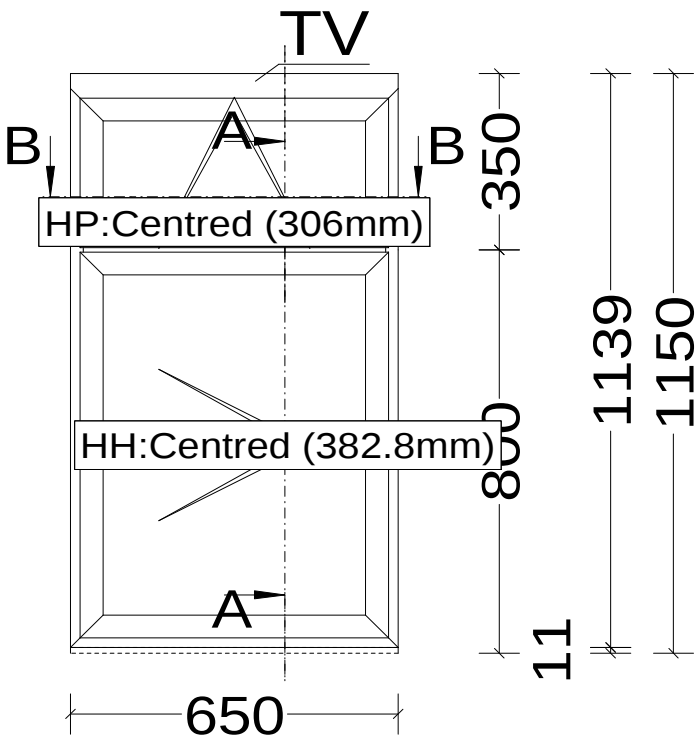




Pos. TYPE 6, Quantity: 10
Job: REGEN UK - LAYSTALL COURT
System: AluK GB 58BW / 58BD Residential / ST Square Slide In
Exterior View

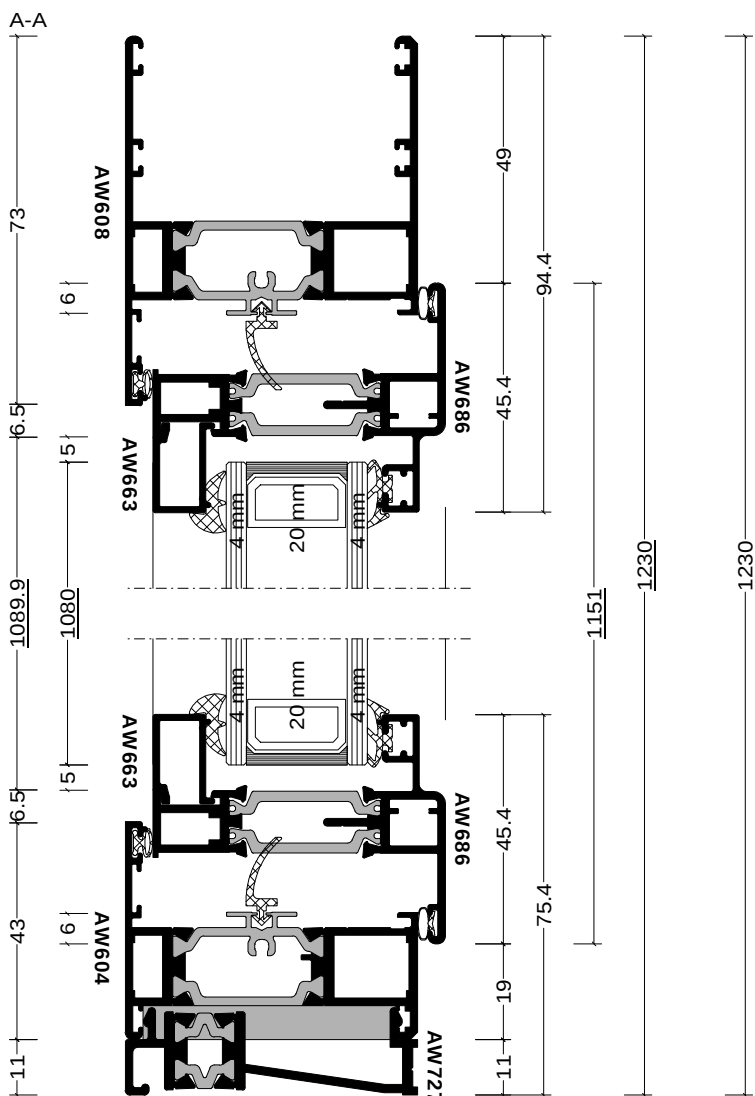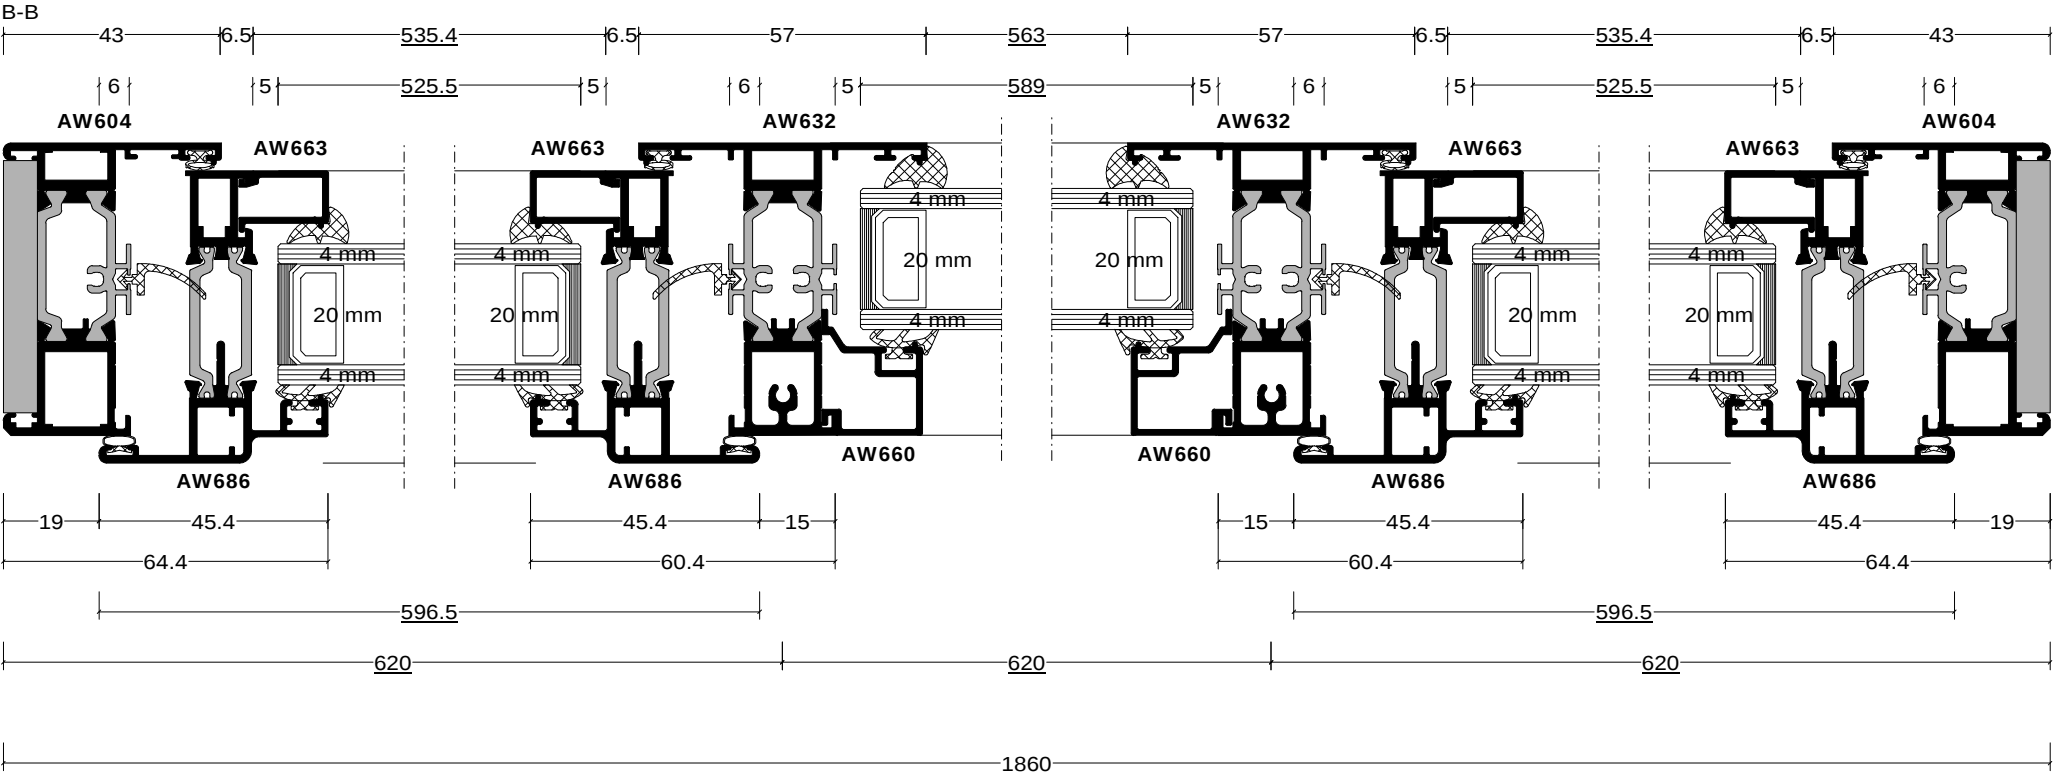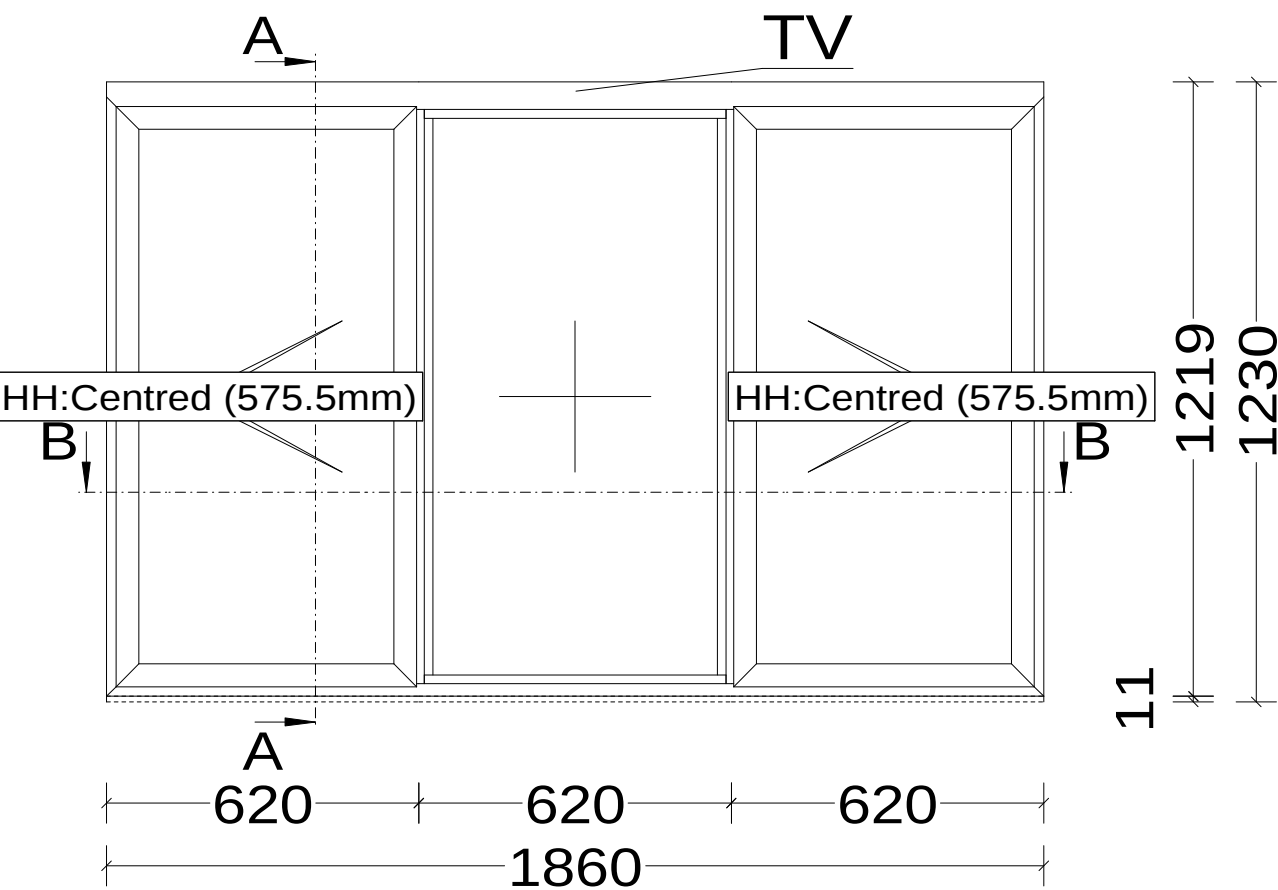

Pos. TYPE 7, Quantity: 10
Job: REGEN UK - LAYSTALL COURT
System: AluK GB 58BW / 58BD Residential / ST Square Slide In
Exterior View

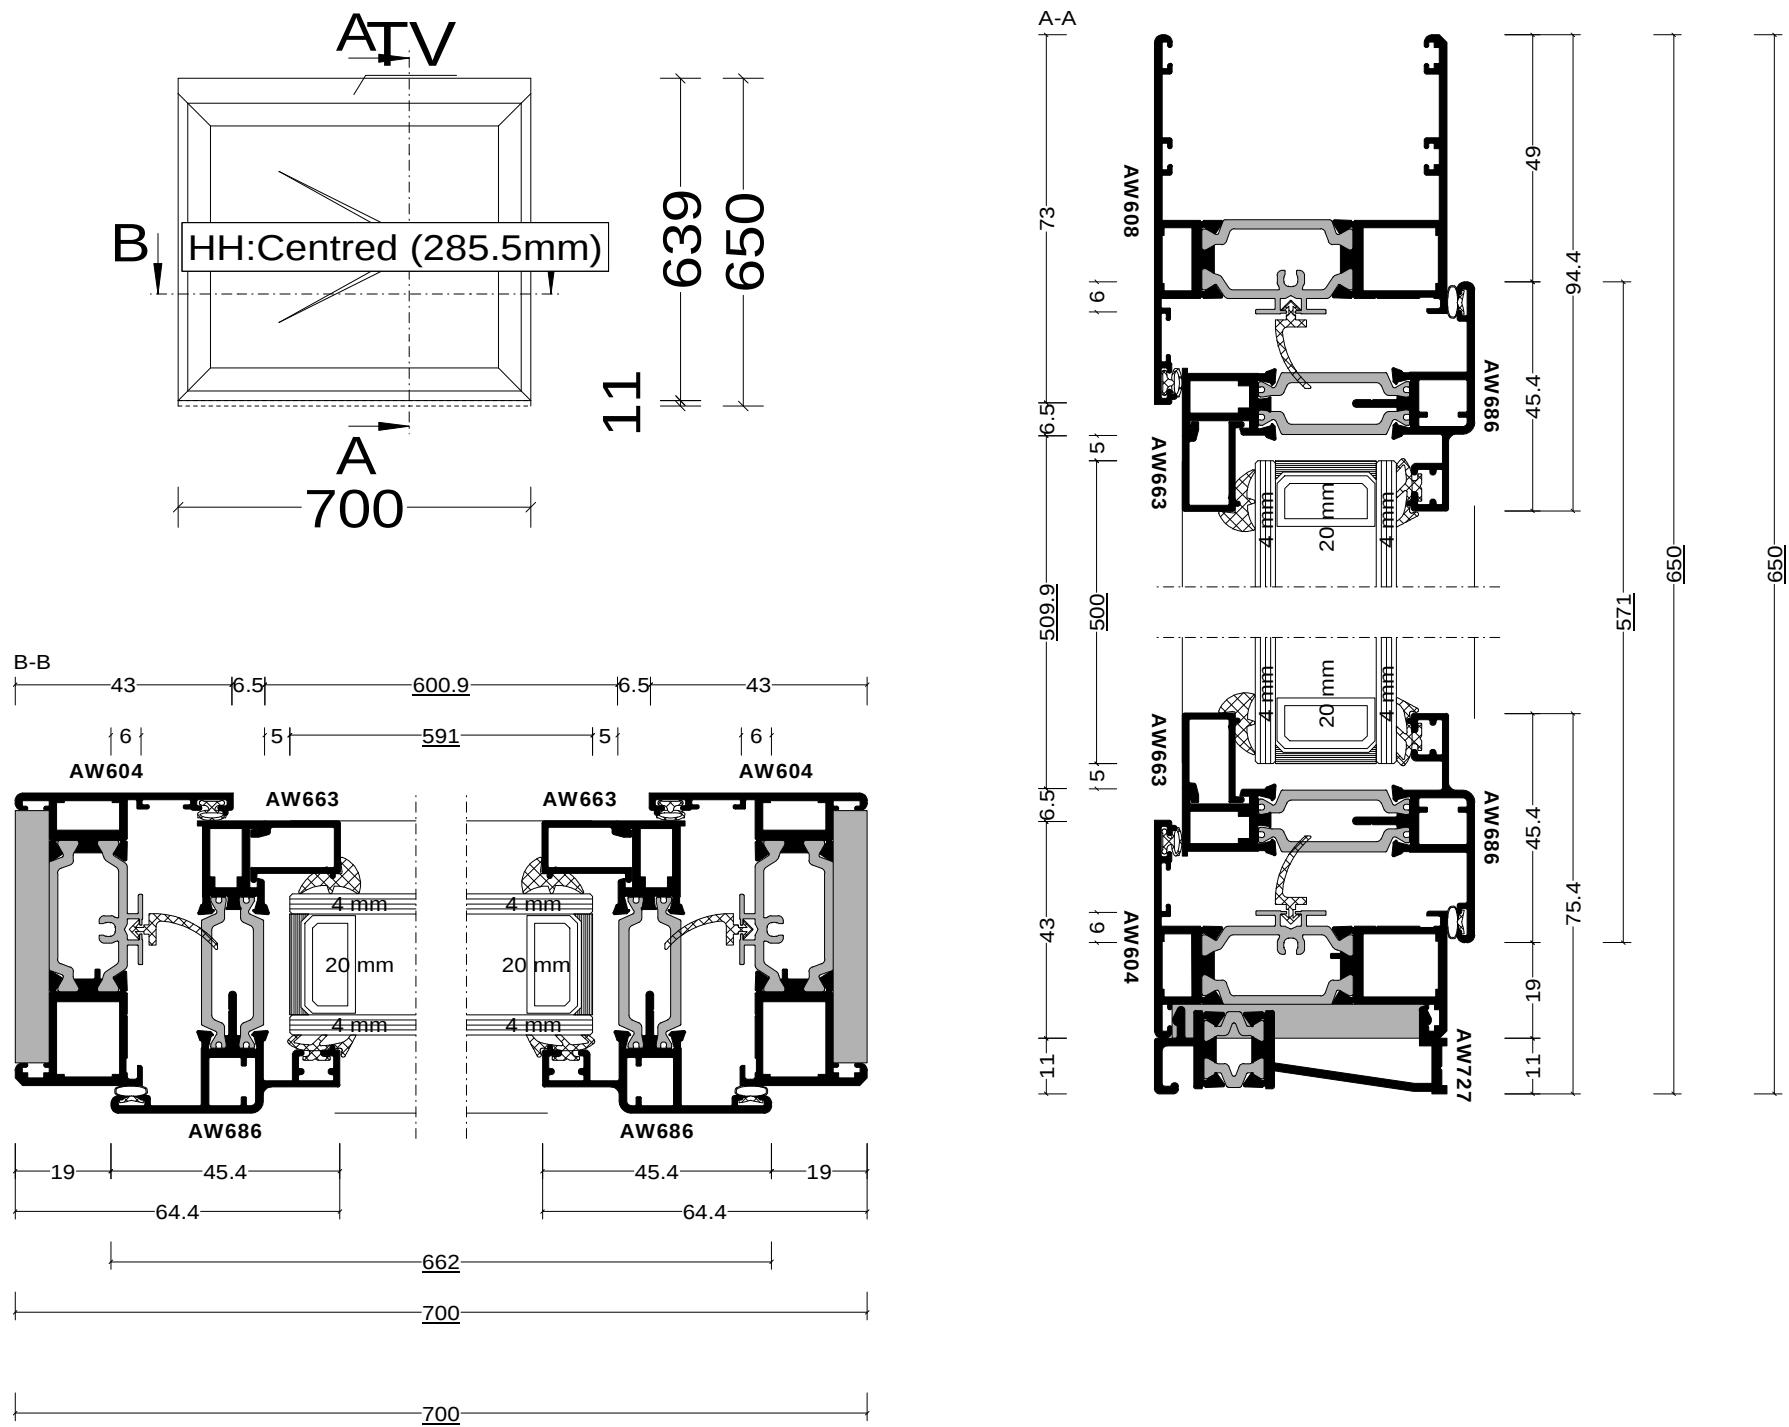

Pos. TYPE 8, Quantity: 10
Job: REGEN UK - LAYSTALL COURT
System: AluK GB 58BW / 58BD Residential / ST Square Slide In
Exterior View

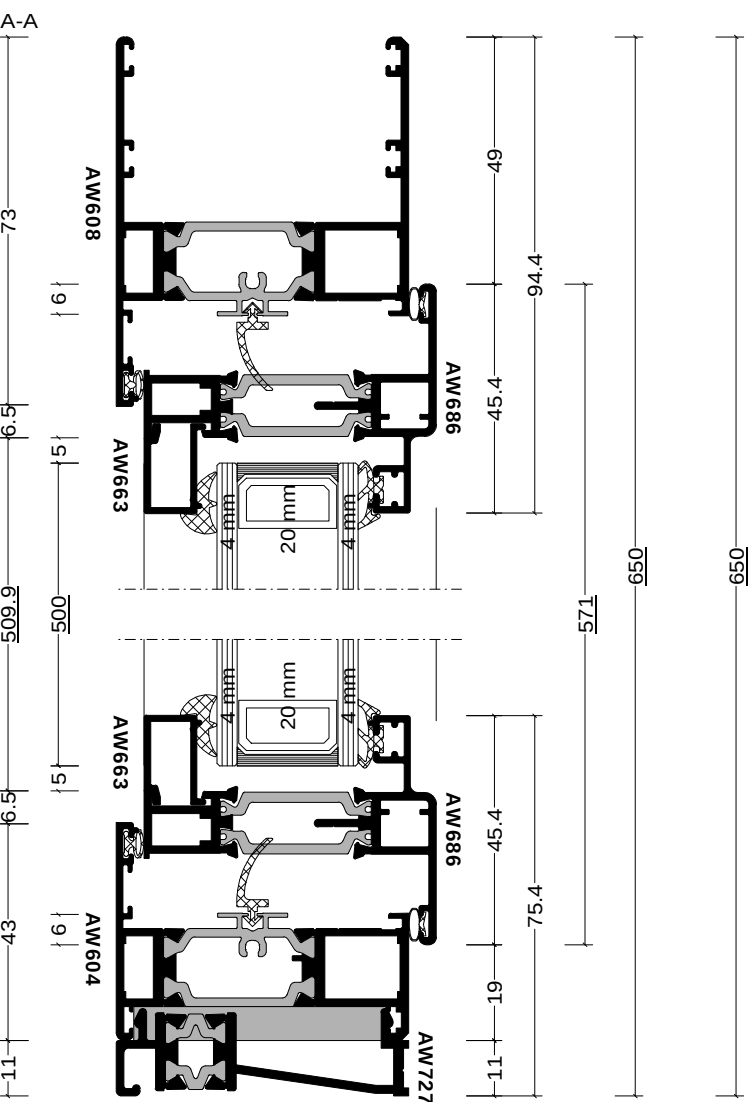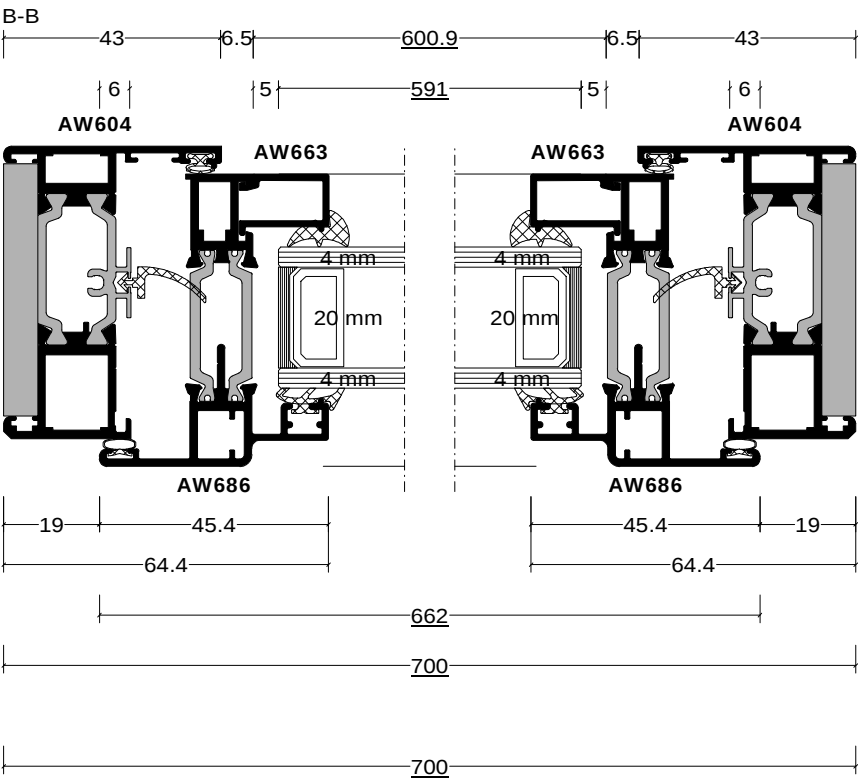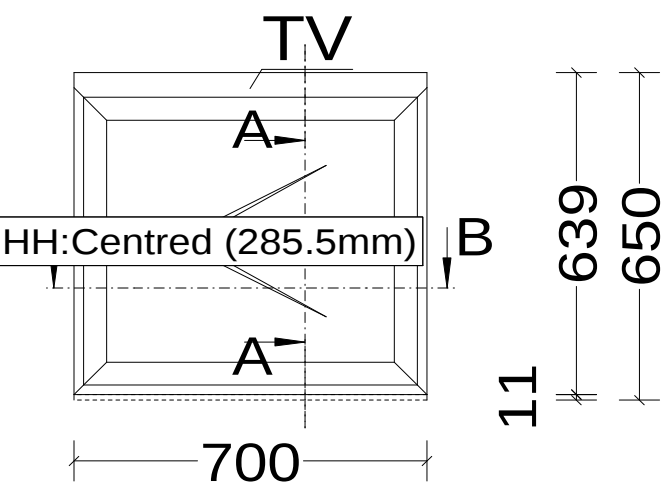

Exterior View

