

The contractor is responsible to ensure that no products are to be utilised that do not comply with relevant British and/or European Standards and/or Codes of Practice, CoshH Regulations, construction regulations, or which are known or suspected at the time of product selection to be defective, damaged, or otherwise unsuitable for the intended use, or to be used in accordance with good building practices.

The contractor is responsible for checking dimensions, tolerances, levels and references. This drawing is not to be used for construction purposes. It is the responsibility of the contractor to ensure that any discrepancy to be notified to Bailey Garner LLP and rectified before proceeding with the works on site or shop drawings.

Where an item is covered by drawings to different scales, the larger scale drawing is to be worked to.

Do not scale drawings. Figured dimensions to be worked to in all cases.


This drawing and the copyright and patents therein are the property of Bailey Garner LLP and may not be used or reproduced without consent or attribution.

Notes.


System:

- Dualframe 75Si casement window
- Outer frame = DF1409
- Vent profile = DF1412
- Mulion = DF1403
- Transom = DF1409
- Sill = UF513
- Trickle vent profile = UF508


For Further information contact:  
Sapa Building System on  
01684 853500

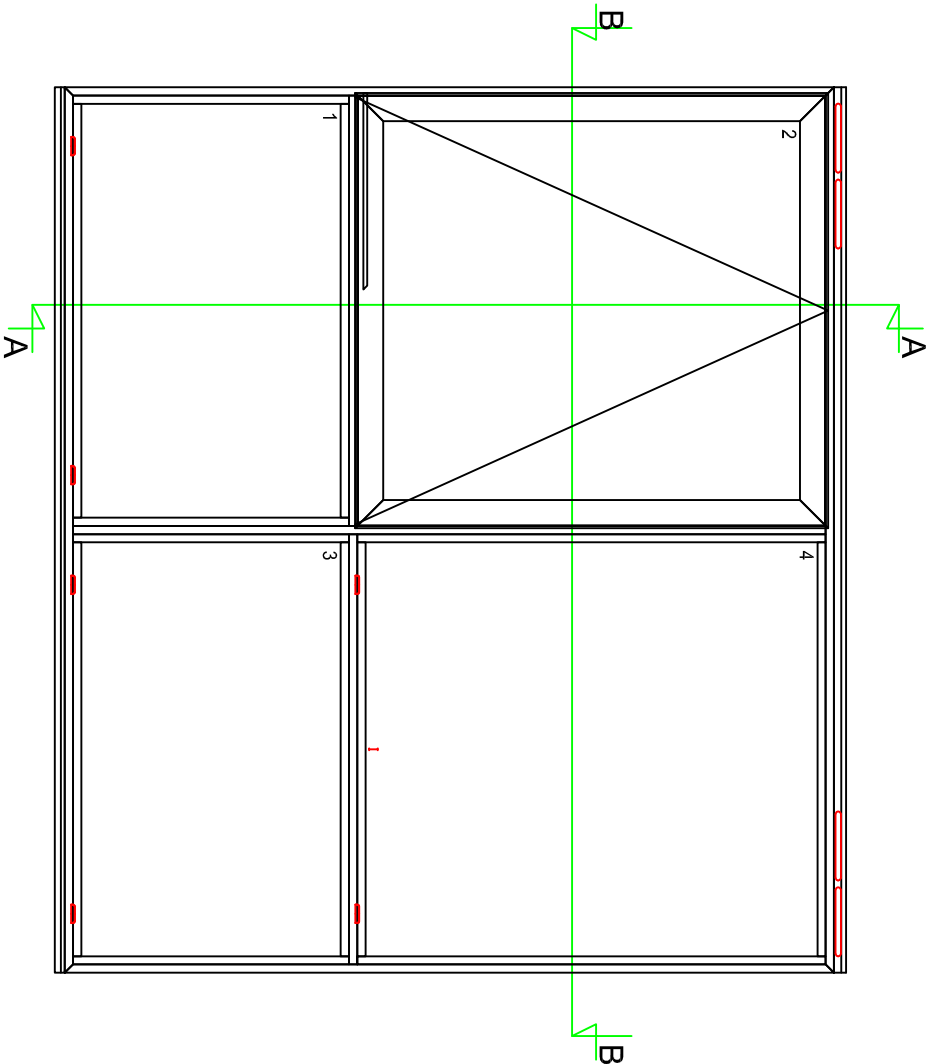

External Elevation

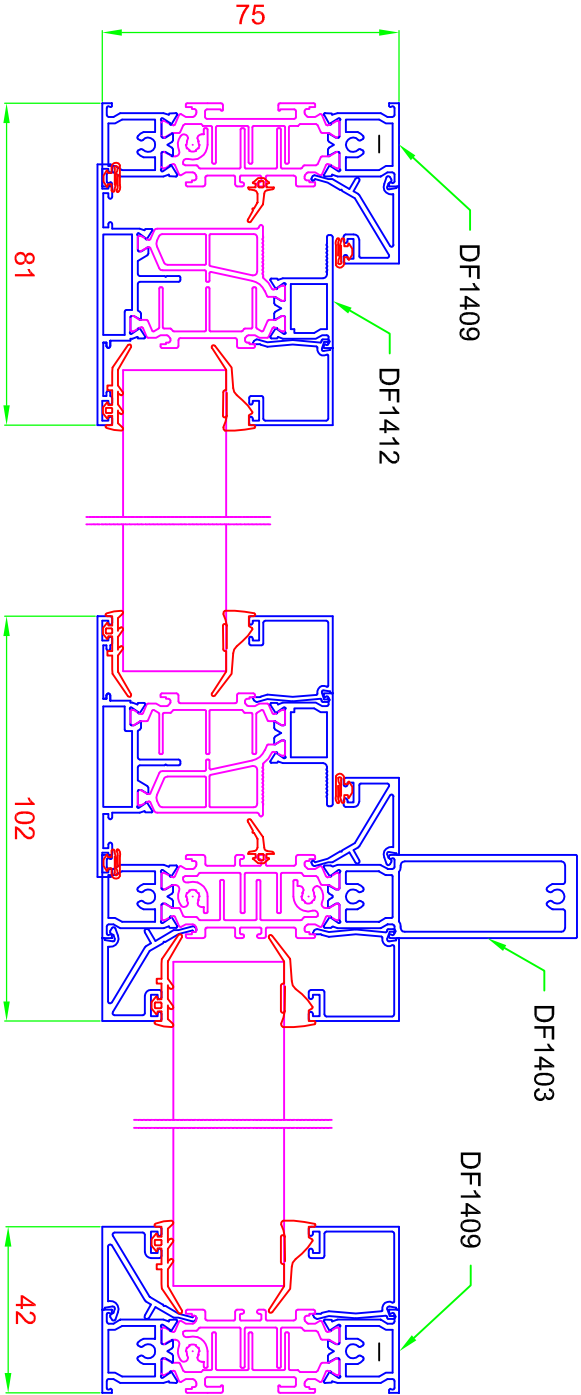

Section BB

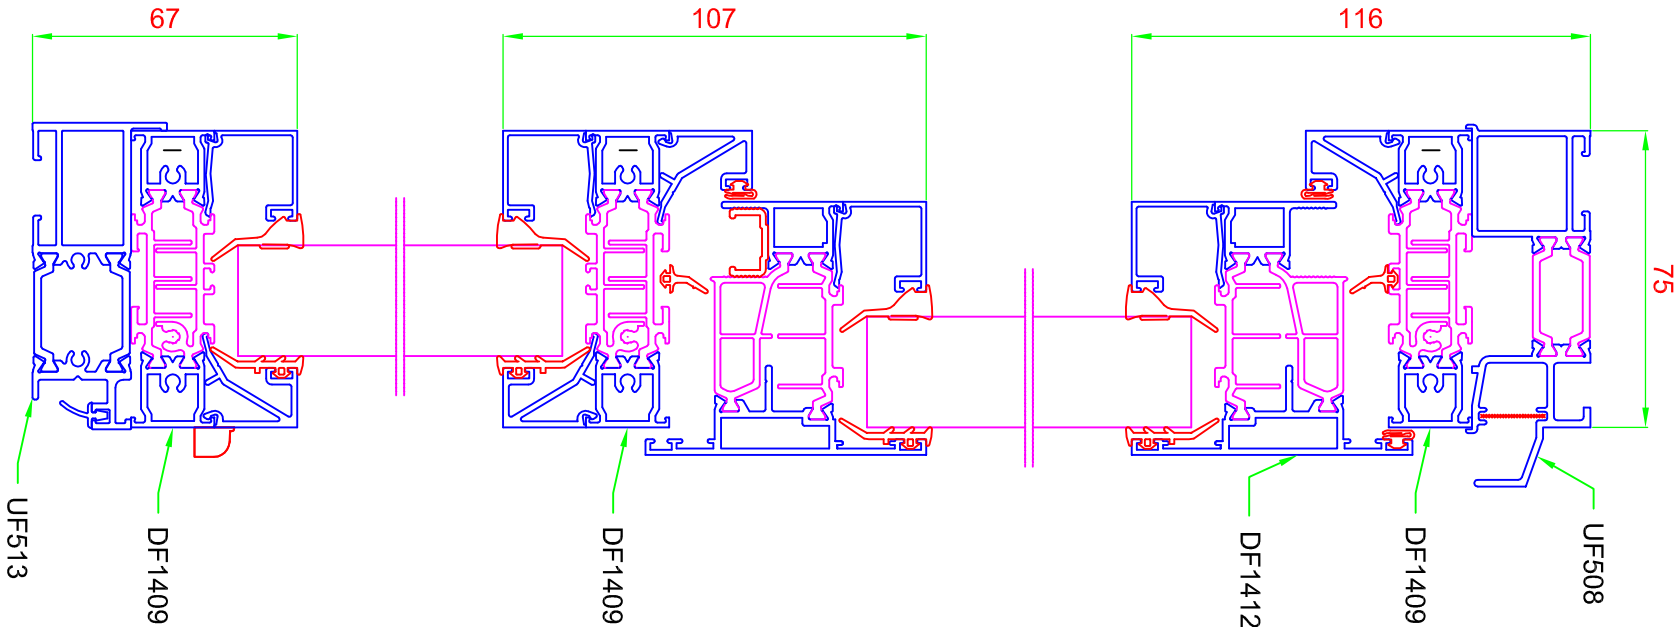

Section AA

# 26893- Bourne Estate: Gooch Buildings

## Proposed Elevation & Cross Sections

| CLIENT:                               |  | PROJECT:              |  |
|---------------------------------------|--|-----------------------|--|
| London Borough of Camden              |  | 26893- Bourne Estate  |  |
| ADDRESS:                              |  | TITLE:                |  |
| Gooch Buildings<br>London<br>EC1N 7SE |  | Dualframe SI - Type 2 |  |
| SCALE:                                |  | PURPOSE OF ISSUE:     |  |
| 1:20 & 1:2                            |  | Planning              |  |
| JOB NO.                               |  | DRAWING NO.           |  |
| 26893                                 |  | P P05                 |  |
| DATE:                                 |  | REVISION              |  |
| 25/11/2016                            |  |                       |  |