


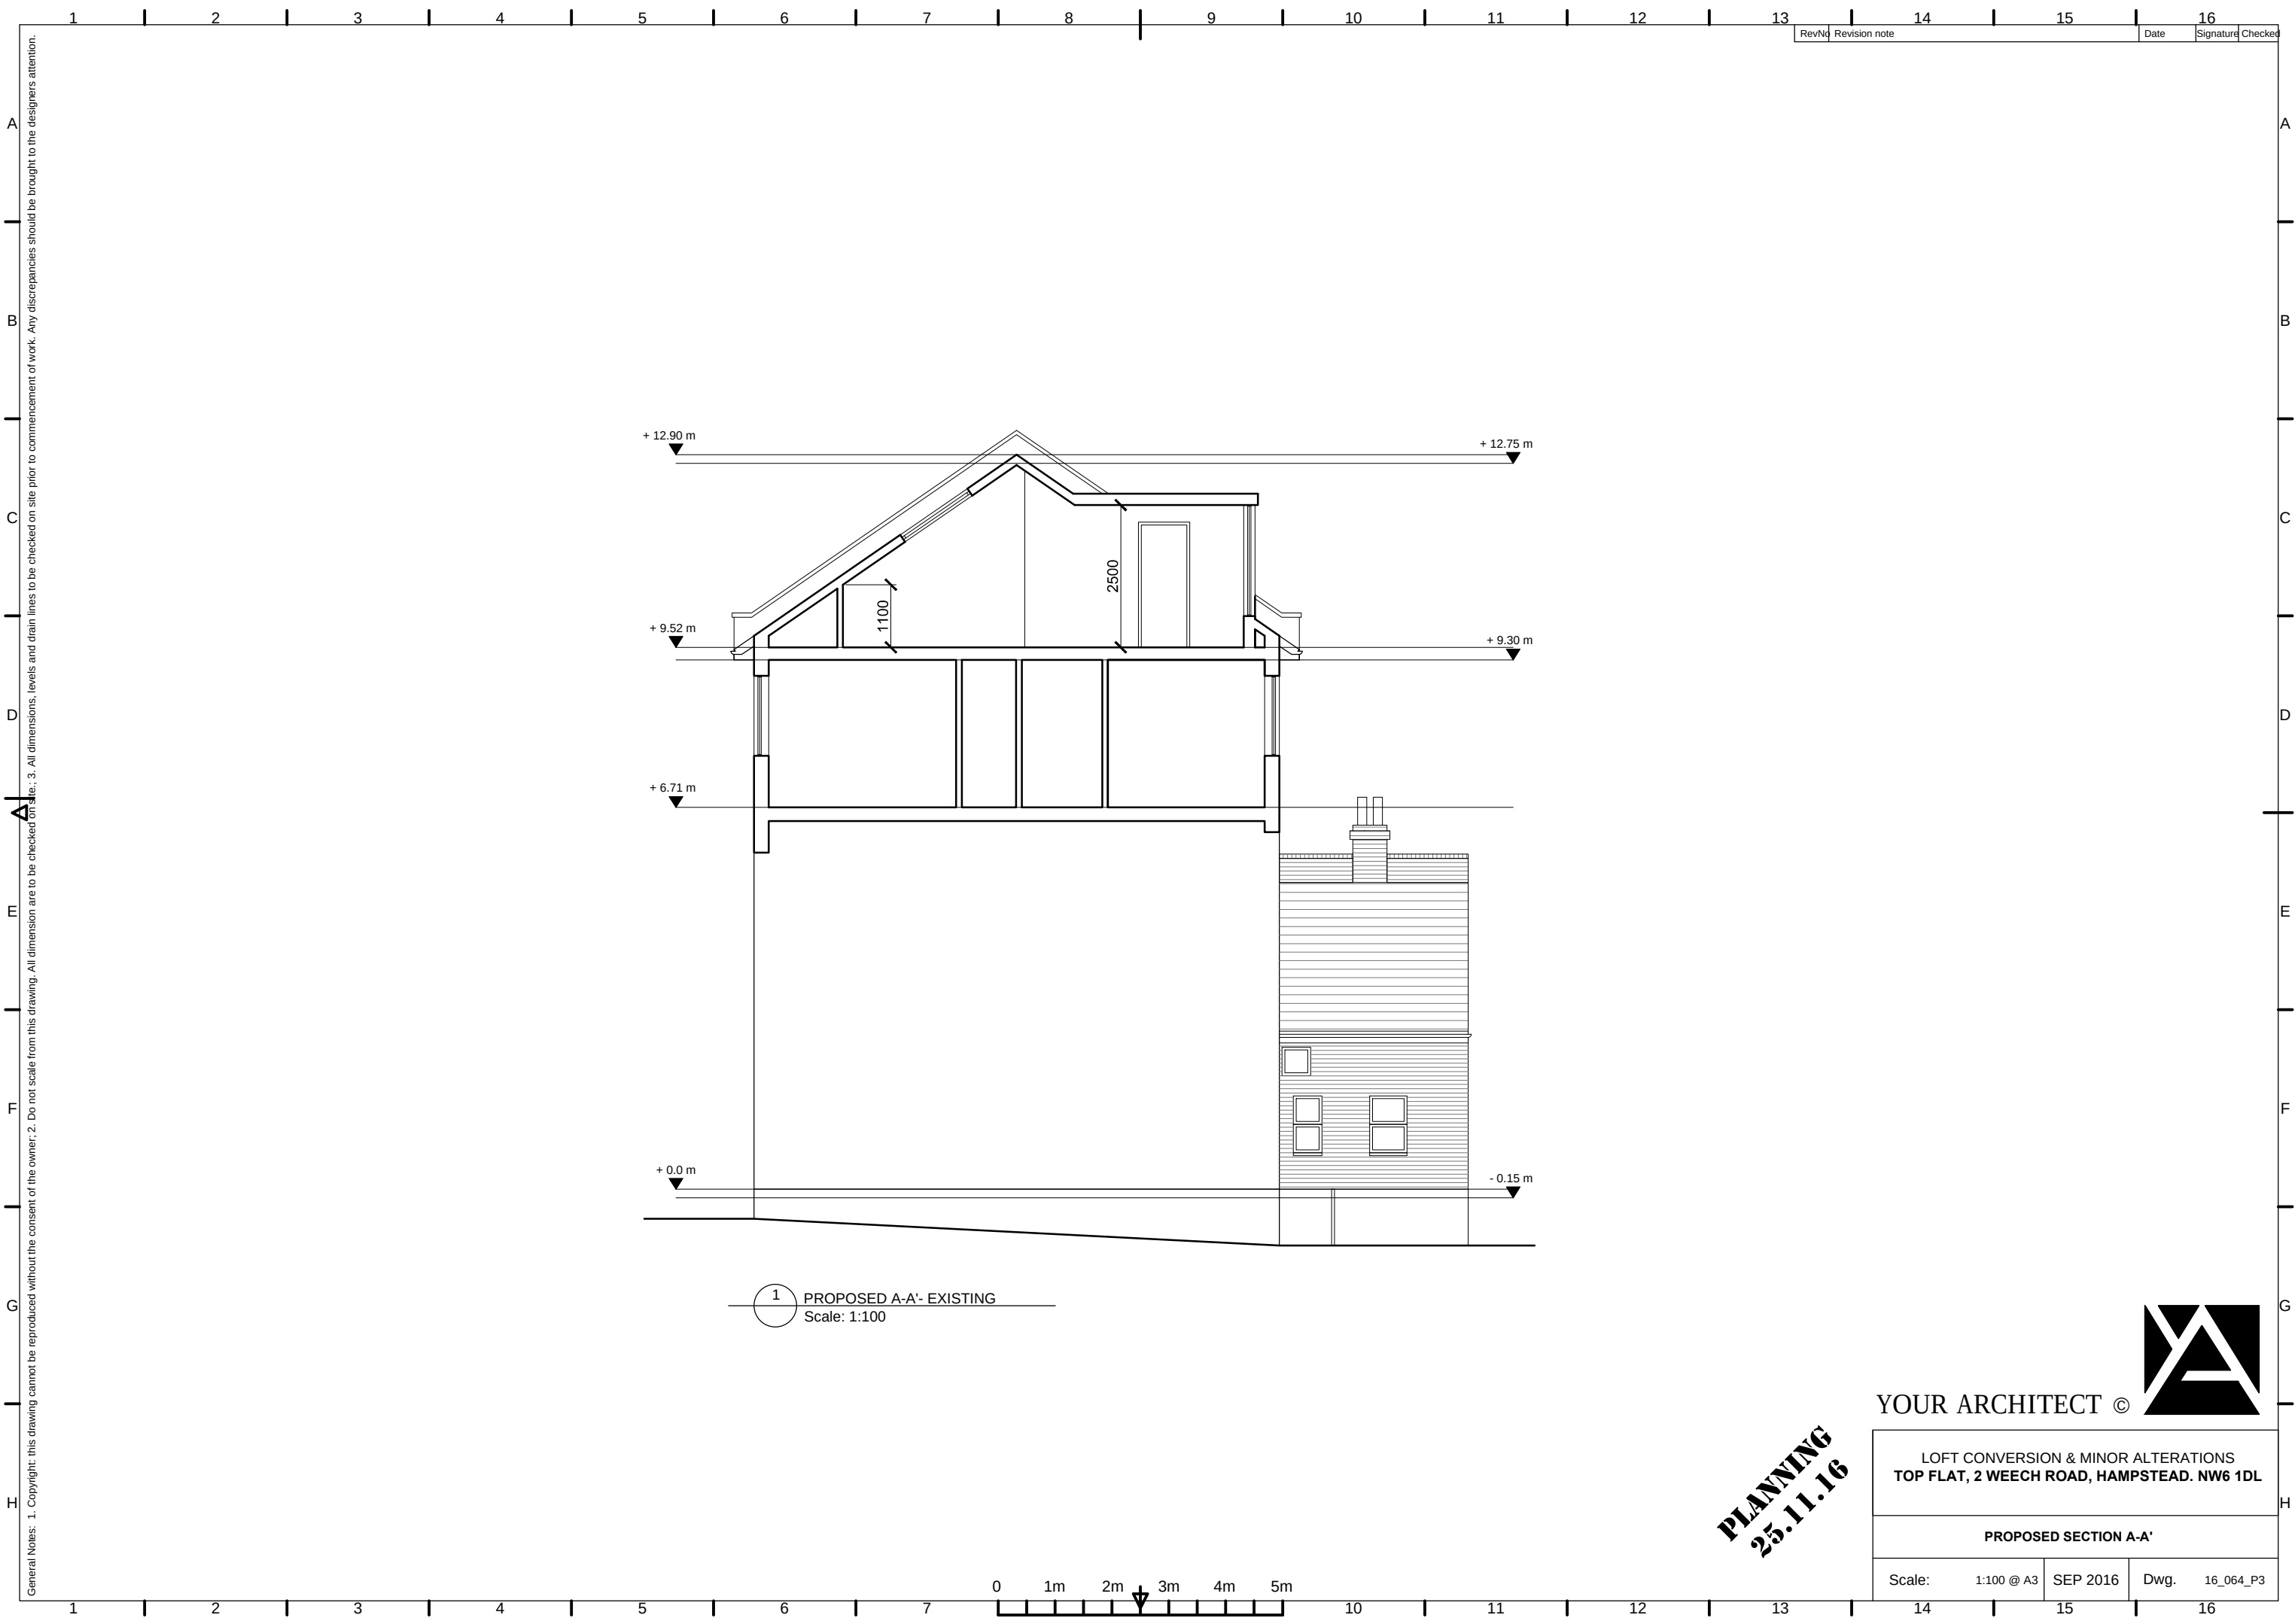

General Notes: 1. Copyright: this drawing cannot be reproduced without the consent of the owner. 2. Do not scale from this drawing. All dimensions are to be checked on site. 3. All dimensions, levels and drain lines to be checked on site prior to commencement of work. Any discrepancies should be brought to the designers attention.

PLANNING
25.11.16

YOUR ARCHITECT ©

LOFT CONVERSION & MINOR ALTERATIONS
TOP FLAT, 2 WEECH ROAD, HAMPSTEAD. NW6 1DL

PROPOSED SECTION A-A'

Scale: 1:100 @ A3

SEP 2016

Dwg. 16_064_P3