


Sondheim (Ambassadors) Theatre

Indicative Window Details - Existing Window Cill Profile/Section

2016/10/27

11455_2016/10/28_AAT SK/01 1:1 Scale @ A3

Aedas Arts Team

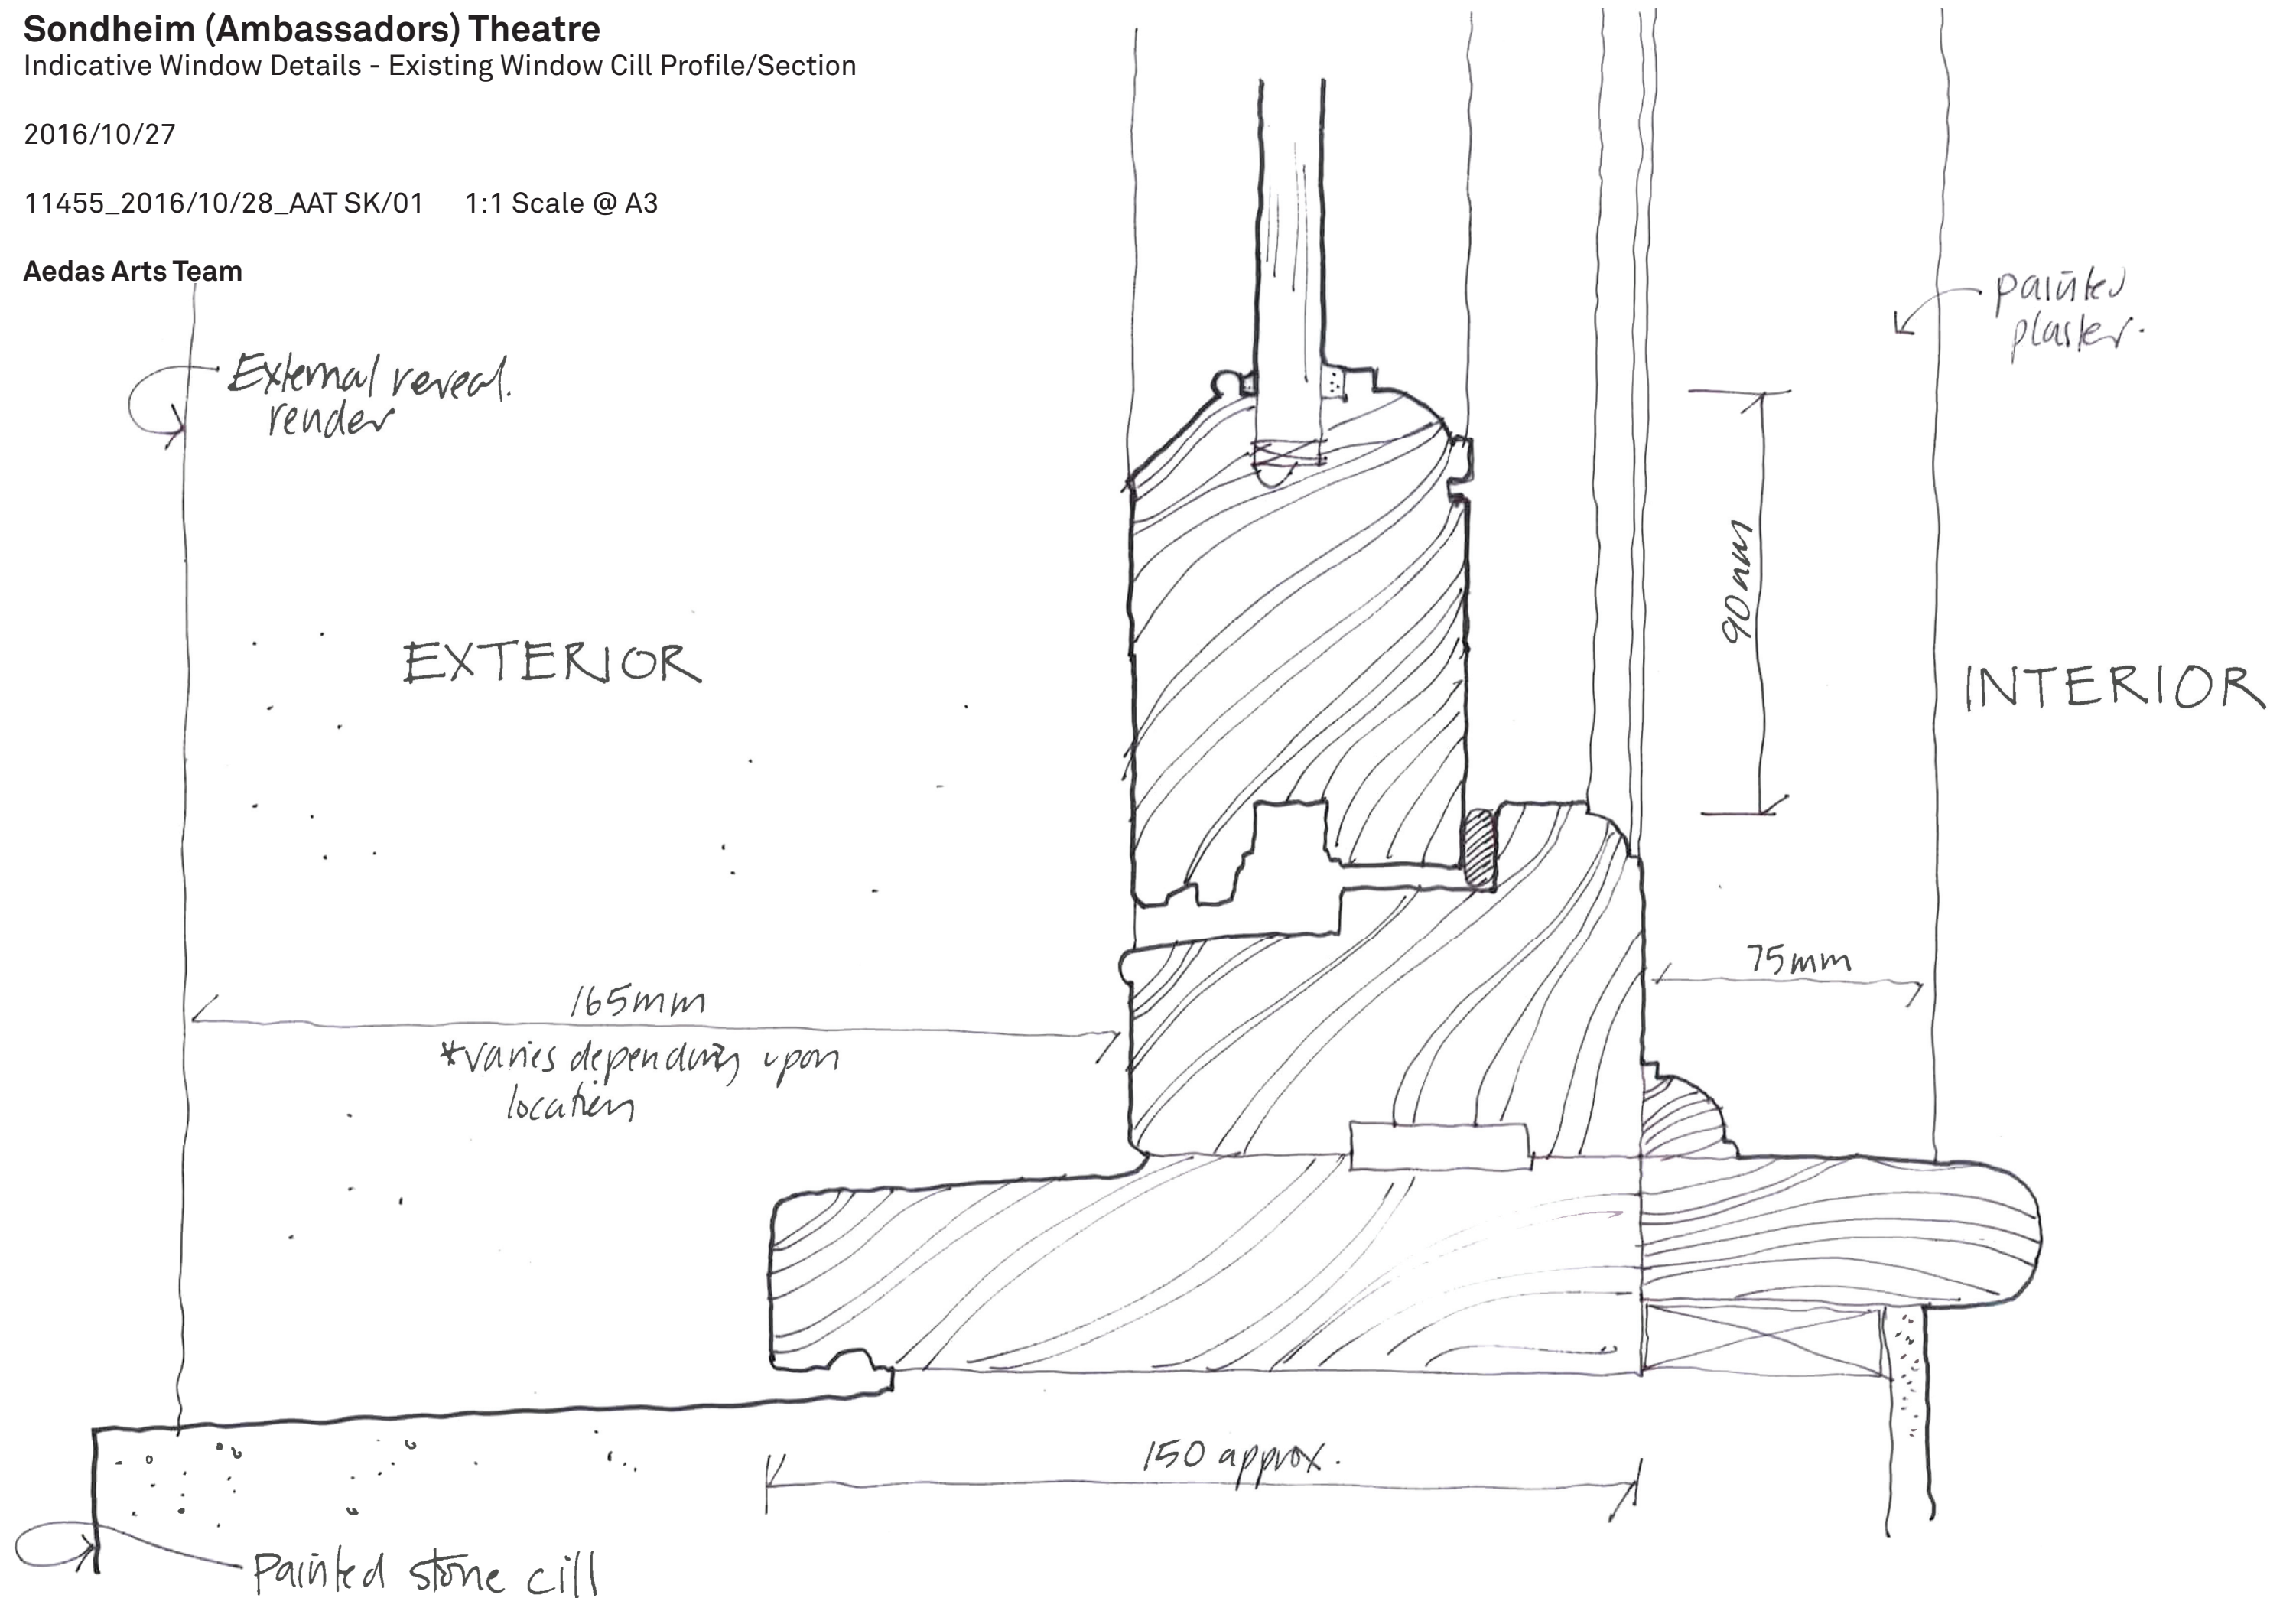


Sondheim (Ambassadors) Theatre

Indicative Window Details - Existing Window Head Profile/Section

2016/10/27

11455_2016/10/28_AAT SK/02 1:1 Scale @ A3

Aedas Arts Team

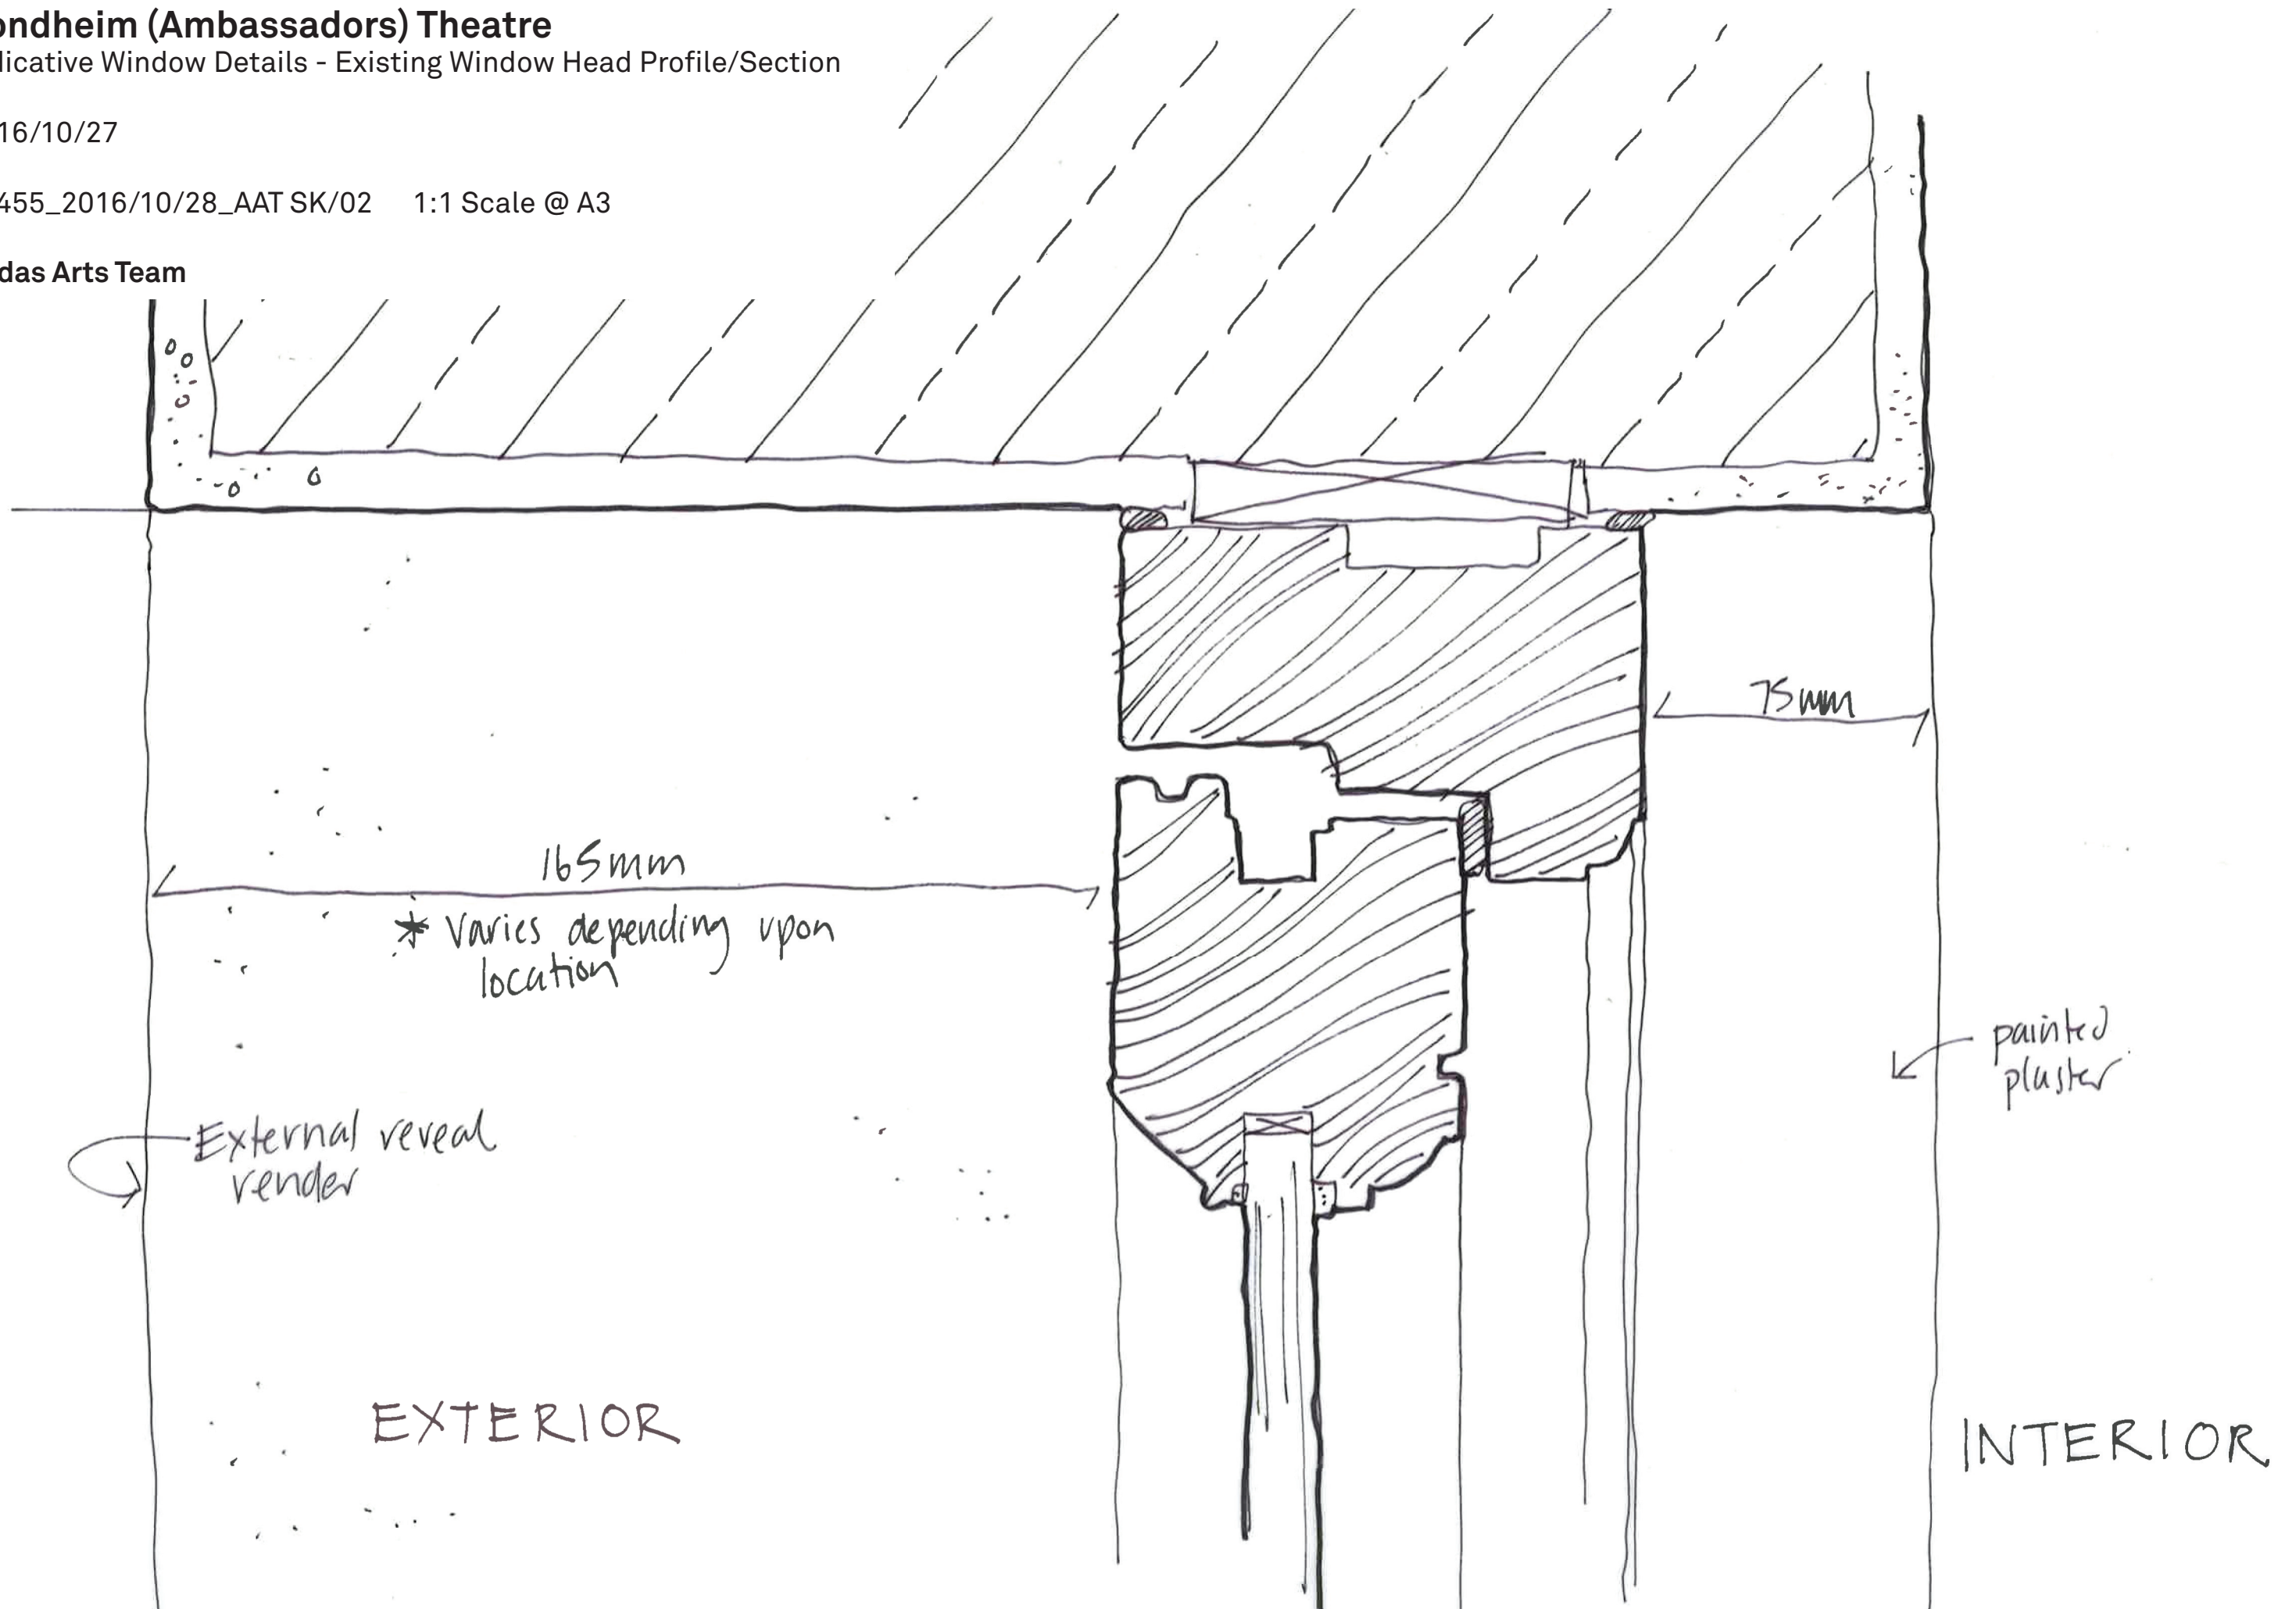

Sondheim (Ambassadors) Theatre

Indicative Window Details - New Window Cill Profile/Section
(For double glazed windows set within brickwork facades)

2016/10/27

11455_2016/10/28_AAT SK/01 1:1 Scale @ A3

Aedas Arts Team

