


28 JOHN STREET

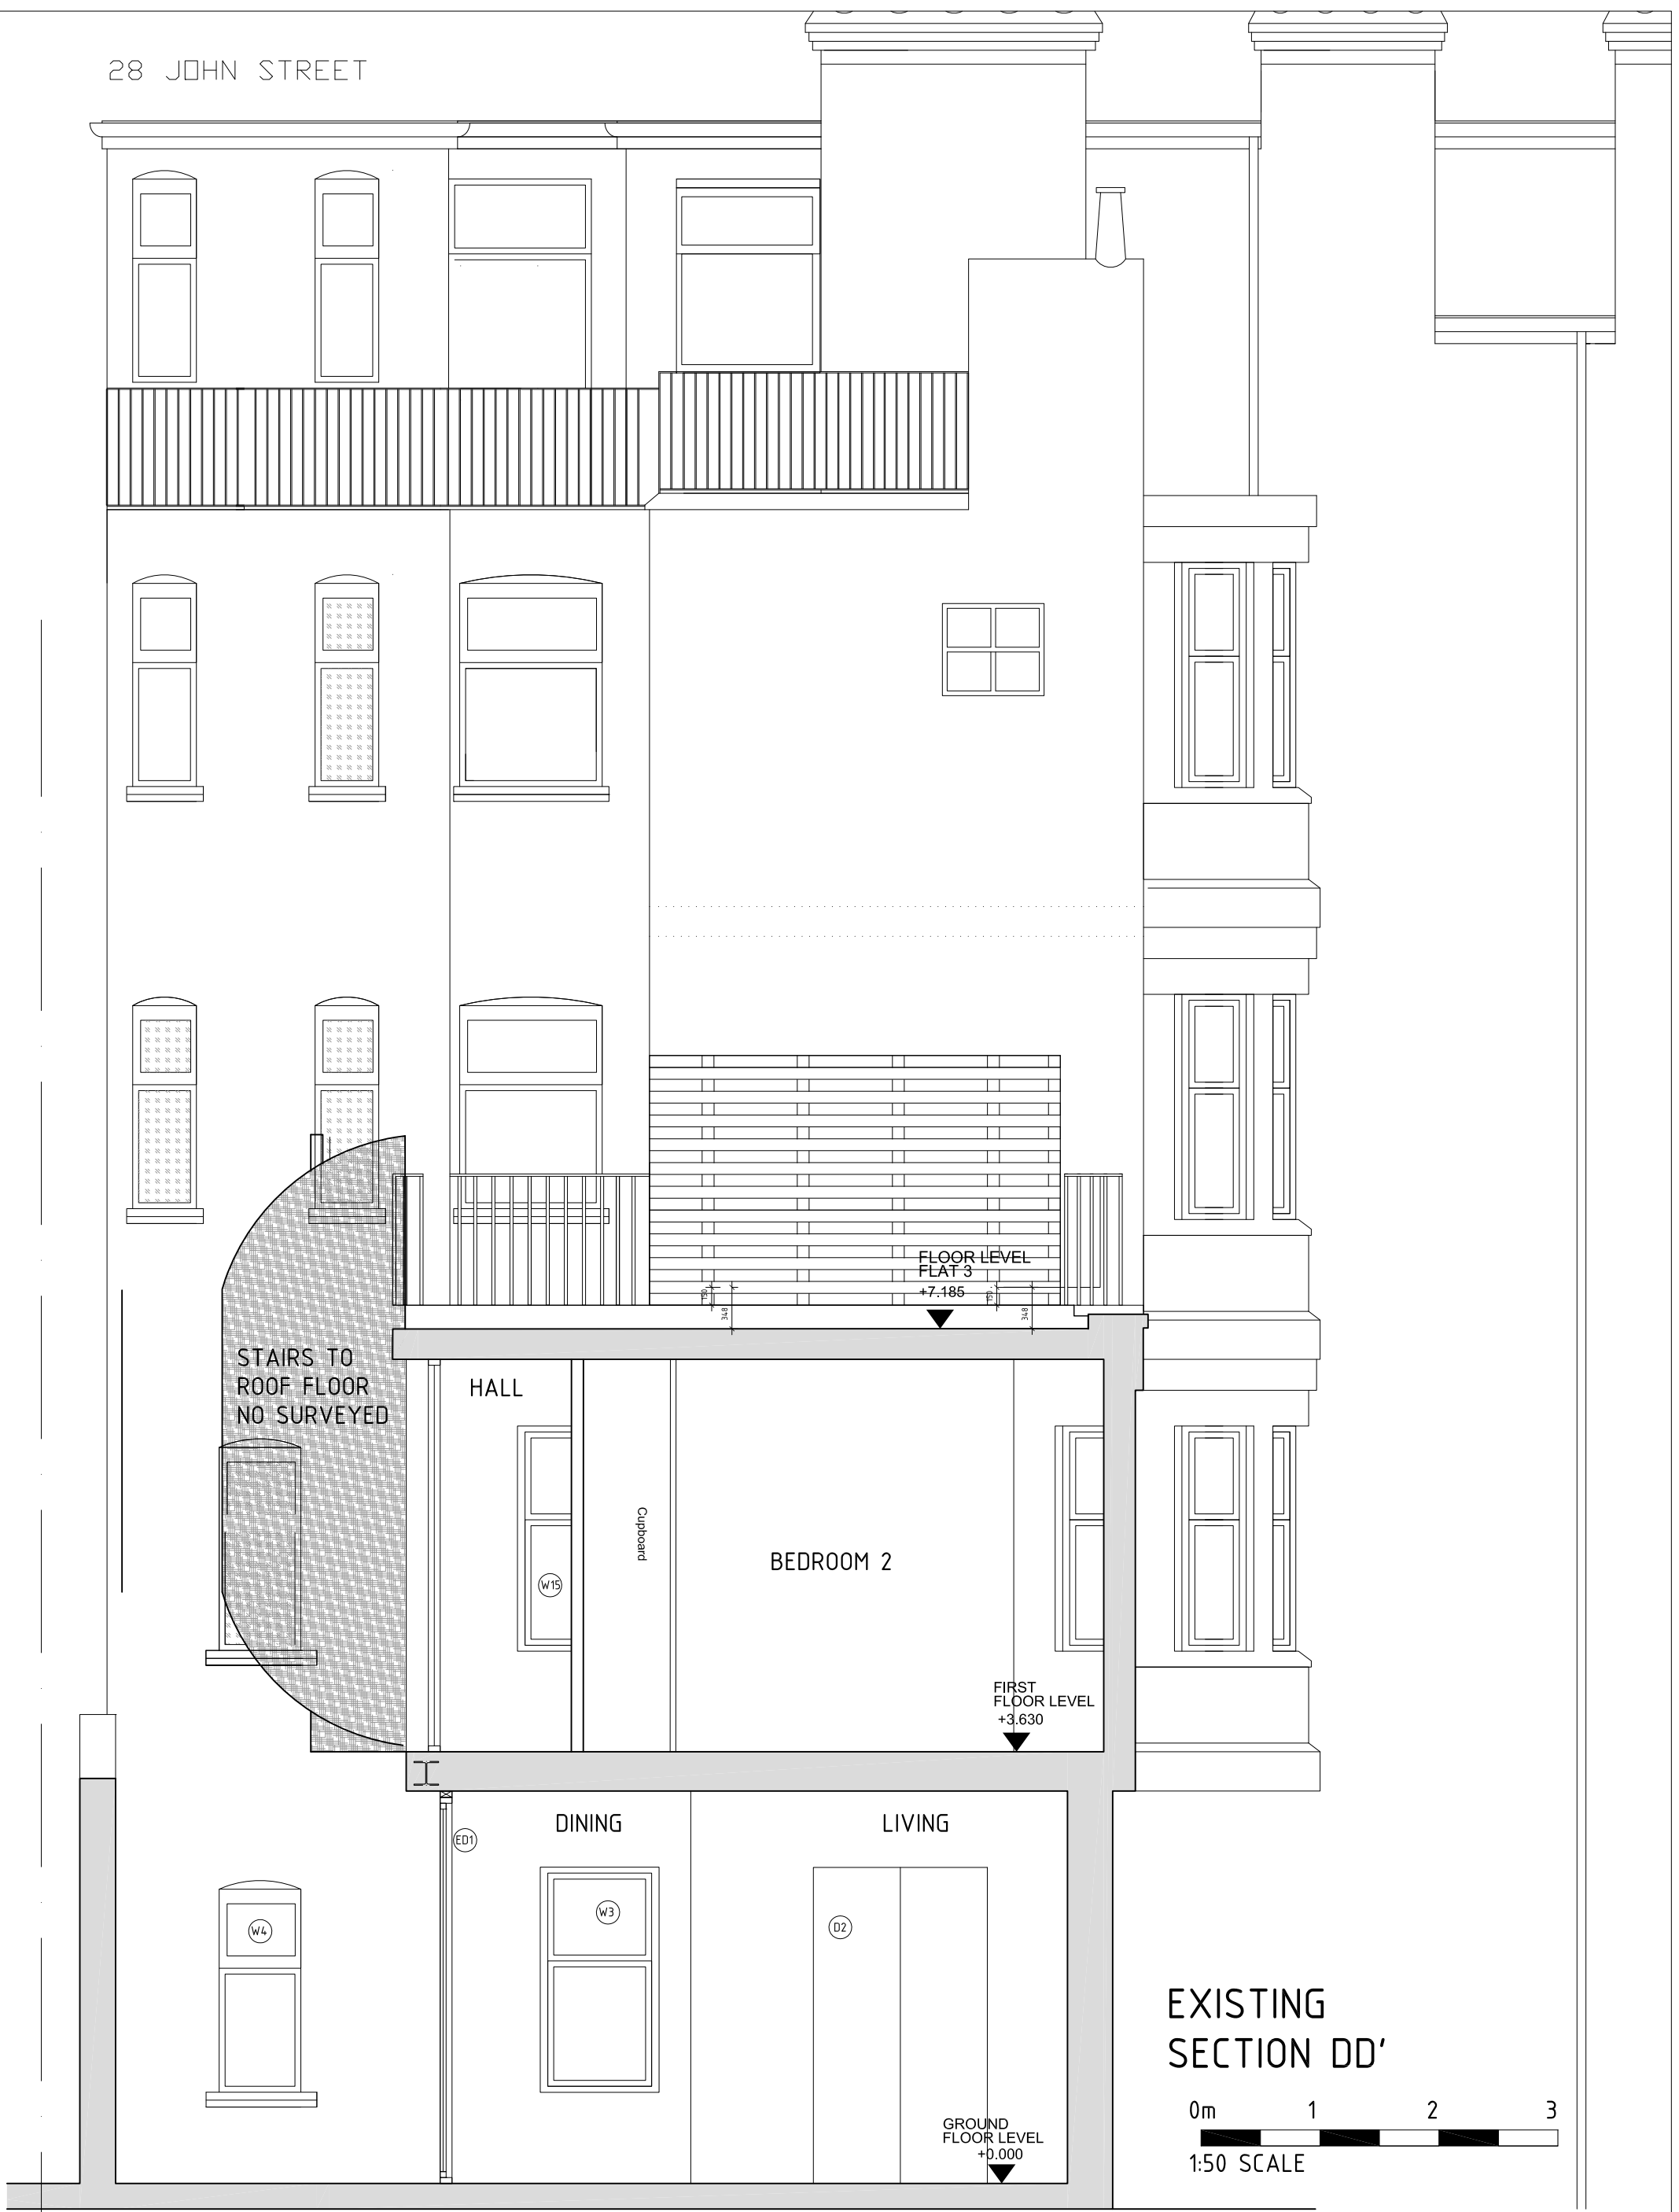

STAIRS TO ROOF FLOOR NO SURVEYED

HALL

BEDROOM 2

DINING


LIVING

FLOOR LEVEL FLAT 3 +7.185


FIRST FLOOR LEVEL +3.630

GROUND FLOOR LEVEL +0.000

EXISTING SECTION DD'

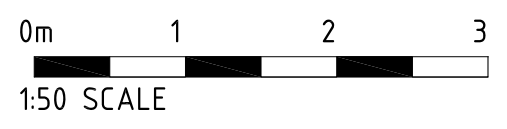

**LEGEND**

 existing wall

12 -14 NORTHINGTON STREET, LONDON WC1 1NW

SECTIONS. AS EXISTING

Plan No. A107  
 Level / Floor .....  
 Index A  
 File Name 14-12 NS  
 Format Scale 1:50  
 Format Paper (A3)  
 First Drawn / By 26.6.14 / ALBA LUNA  
 Last Revision / By /

General Information:  
 - For Finish Code refer to sep. material index.  
 - For Index overview, use Issue Sheet.  
 - Contractor to verify and to be responsible for all requirements and restrictions due to local rules and to report of any discrepancy in the drawings to PURA LTD  
 - Contractor to check all dimensions on site and to report any discrepancies to PURA LTD Contractor to notify of any problem in time to specify alternatives.  
 Copyright to all designs, notes and drawings remains with PURA LTD subject to written authorization.  
 PURA LTD, Design&Architecture  
 mobile: 0044-(0)207 613.3833