


28 JOHN STREET

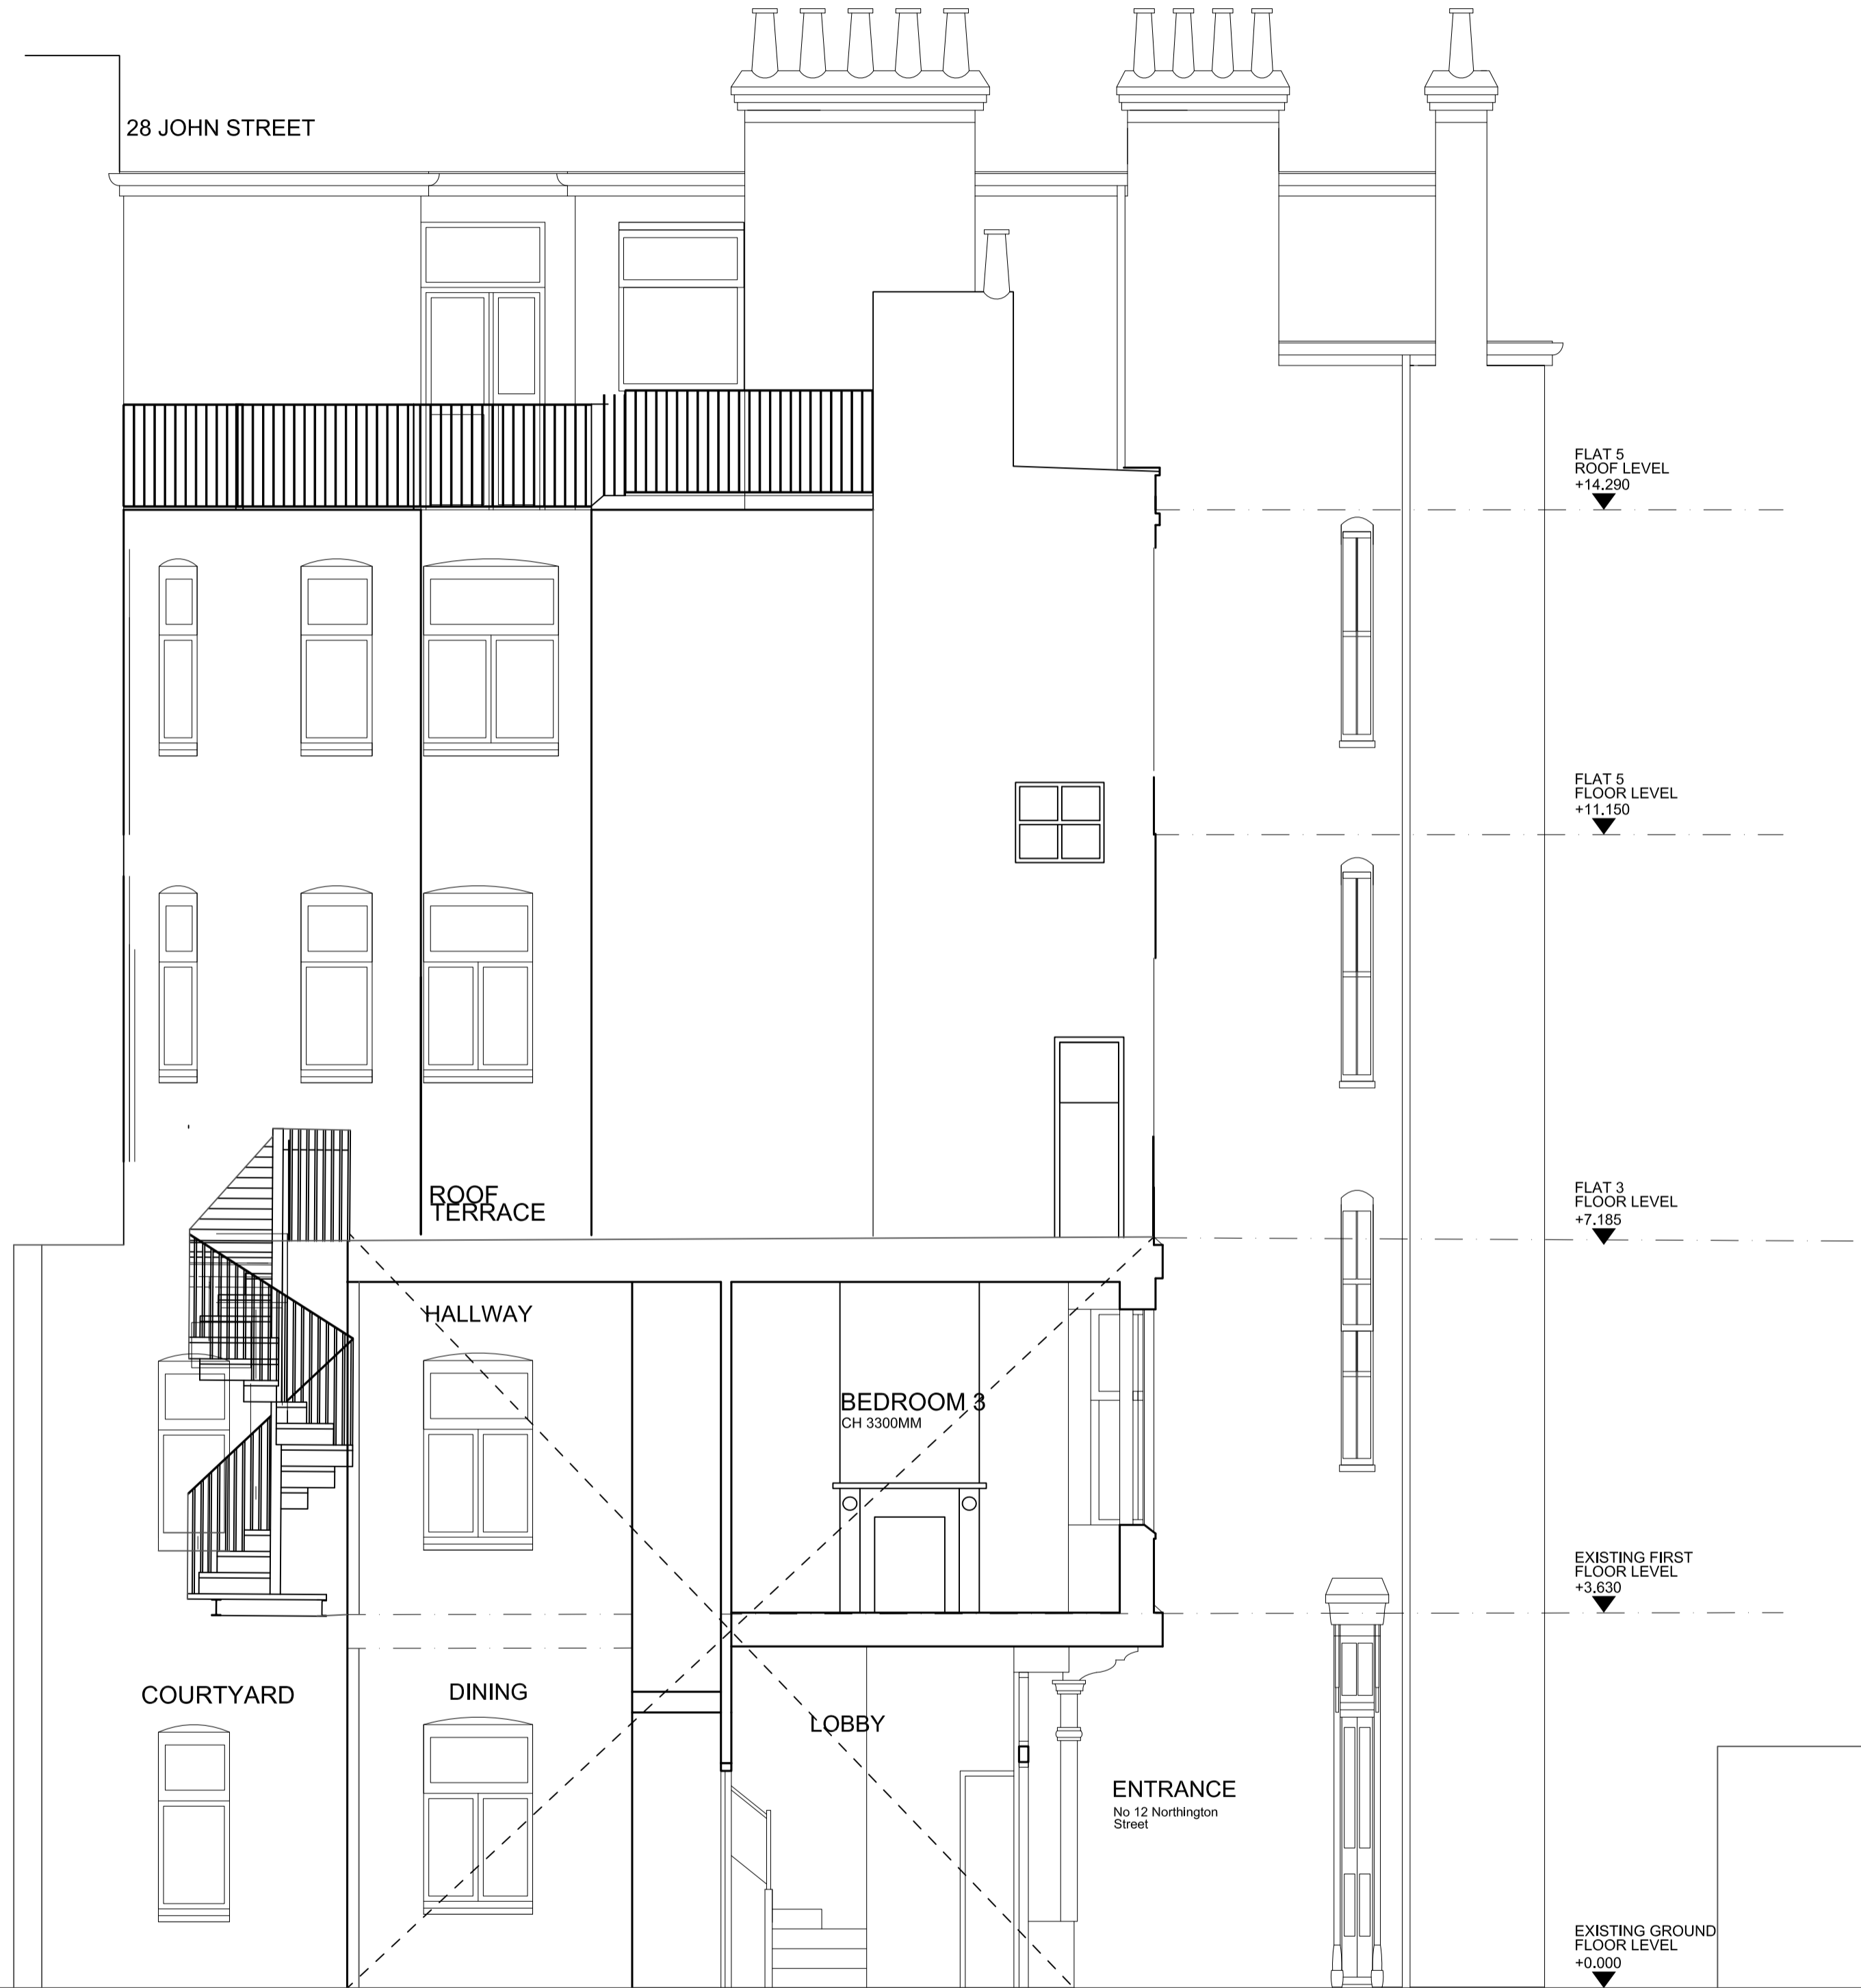

**SECTION (WEST)
AS EXISTING**

Total Area 000.00 m²

General Information:

- For Finish Code refer to sep. material index.
- For Index overview, use Issue Sheet.
- Contractor to verify and to be responsible for all requirements and restrictions due to local rules and to report of any discrepancy in the drawings to PURA LTD
- Contractor to check all dimensions on site and to report any discrepancies to PURA LTD
- Contractor to notify of any problem in time to specify alternatives.

Copyright to all designs, notes and drawings remains with PURA LTD subject to written authorization. PURA LTD, Design&Architecture mobile: 0044-(0)207 613 3833

**12 NORTHINGTON STREET
LONDON WC1N 1NW**

Project Type New
Object No. GBL_NCH_0031
Plan Type PLAN

**SECTION (WEST)
AS EXISTING**

Plan No. A217- Rev A
Level / Floor A
Index A
Plan Set 1
File Name A-200.dwg
Format Scale 1:50
Format Paper (A2)
Text Drawn / By 10.12.12 / CH
Last Revision / By /