

GENERAL NOTES

All rights are reserved by the company. No part of this work covered by the copyright hereon may be reproduced or used in any form or by any means— graphic, electronic or mechanical, including photocopying, recording, taping or information storage and retrieval systems— without permission of the company proprietor.

All dimensions to be checked on site and any discrepancy to be notified to the supervising officer.

No dimension to be scaled from the drawings for construction purposes unless otherwise indicated. All work is to comply with current Building Regulations.

Party Wall etc. Act 1996 would apply and contractor is to ensure that no work is commenced until this formality is completed.


The sole purpose of this drawing is the procurement of Planning Permission and Building Regulation approval and work is NOT to commence before such approvals.

Where this drawing is used for the works, contractor should request at the time of tender, from the tenderer, full specification and schedule of work. To avoid any disputes, this schedule of works in conjunction with the drawings would be used to resolve matters.


Contractor to assure and satisfy himself that necessary Planning permission and Building Regulations are approved before tendering or commencement of works.

The Gas and Boiler installations will be carried out by a suitably qualified competent person registered on the Gas Safe Register as an engineer or equal approved.


The competent person is to send to the local authority via the scheme provider a self-certification certificate within 30 days of the electrical works' completion. The client must receive both a copy of the self certificate and a BS7671 Electrical Installation Test Certificate. (Reg. P1)

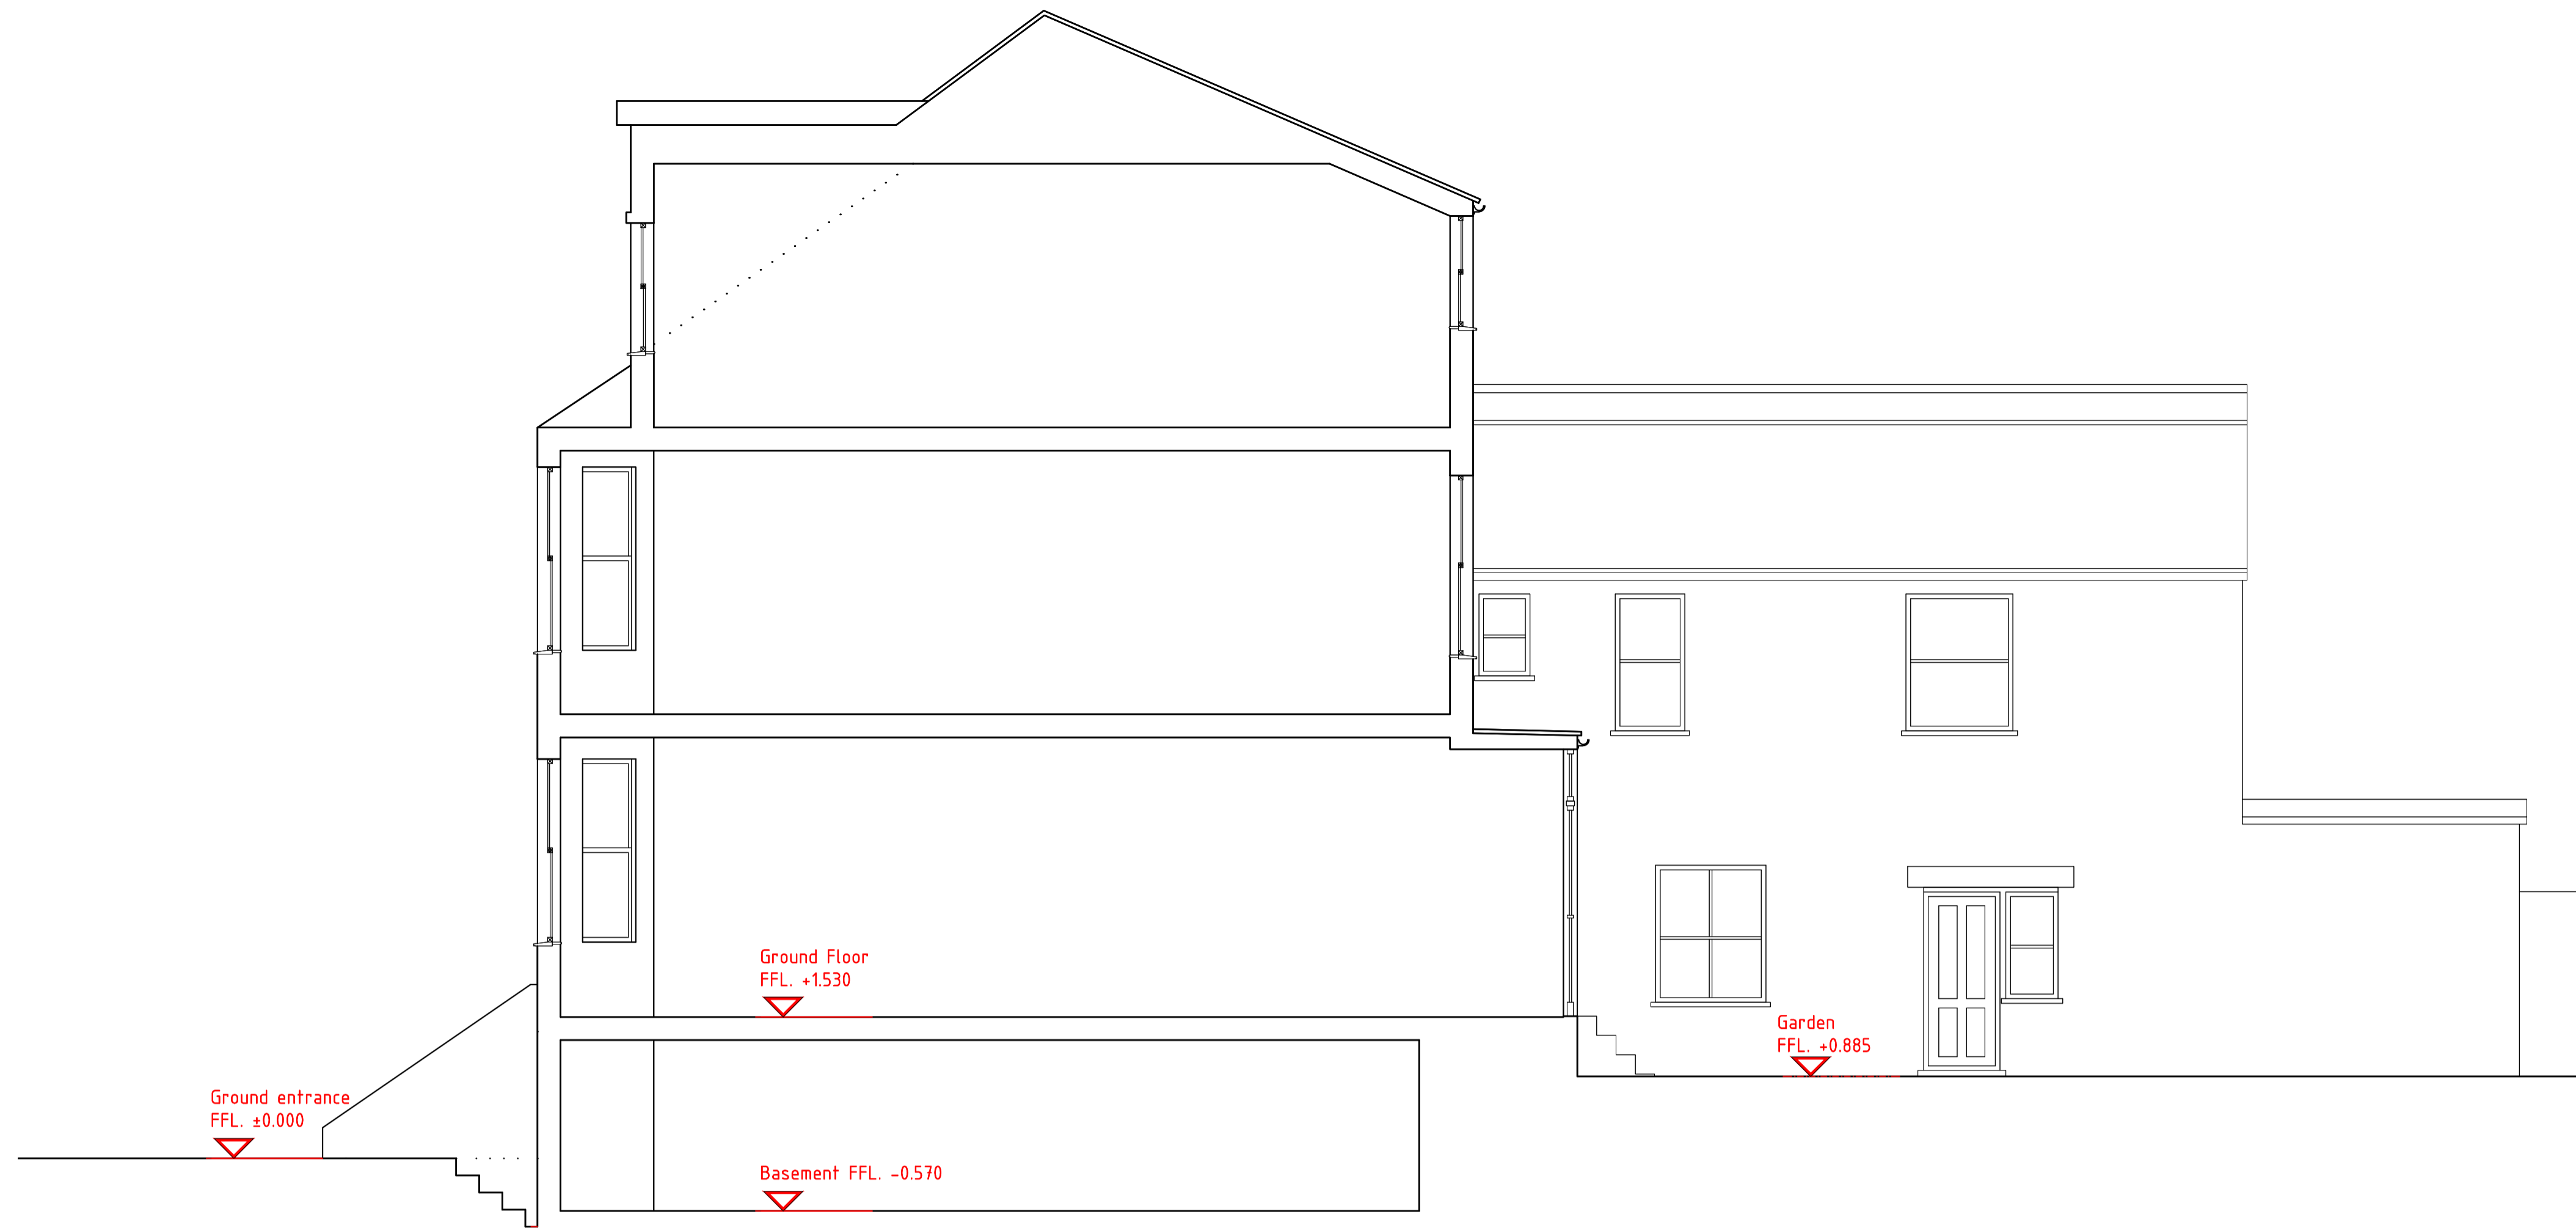

SECTION WITH WINDOWS AS EXISTING

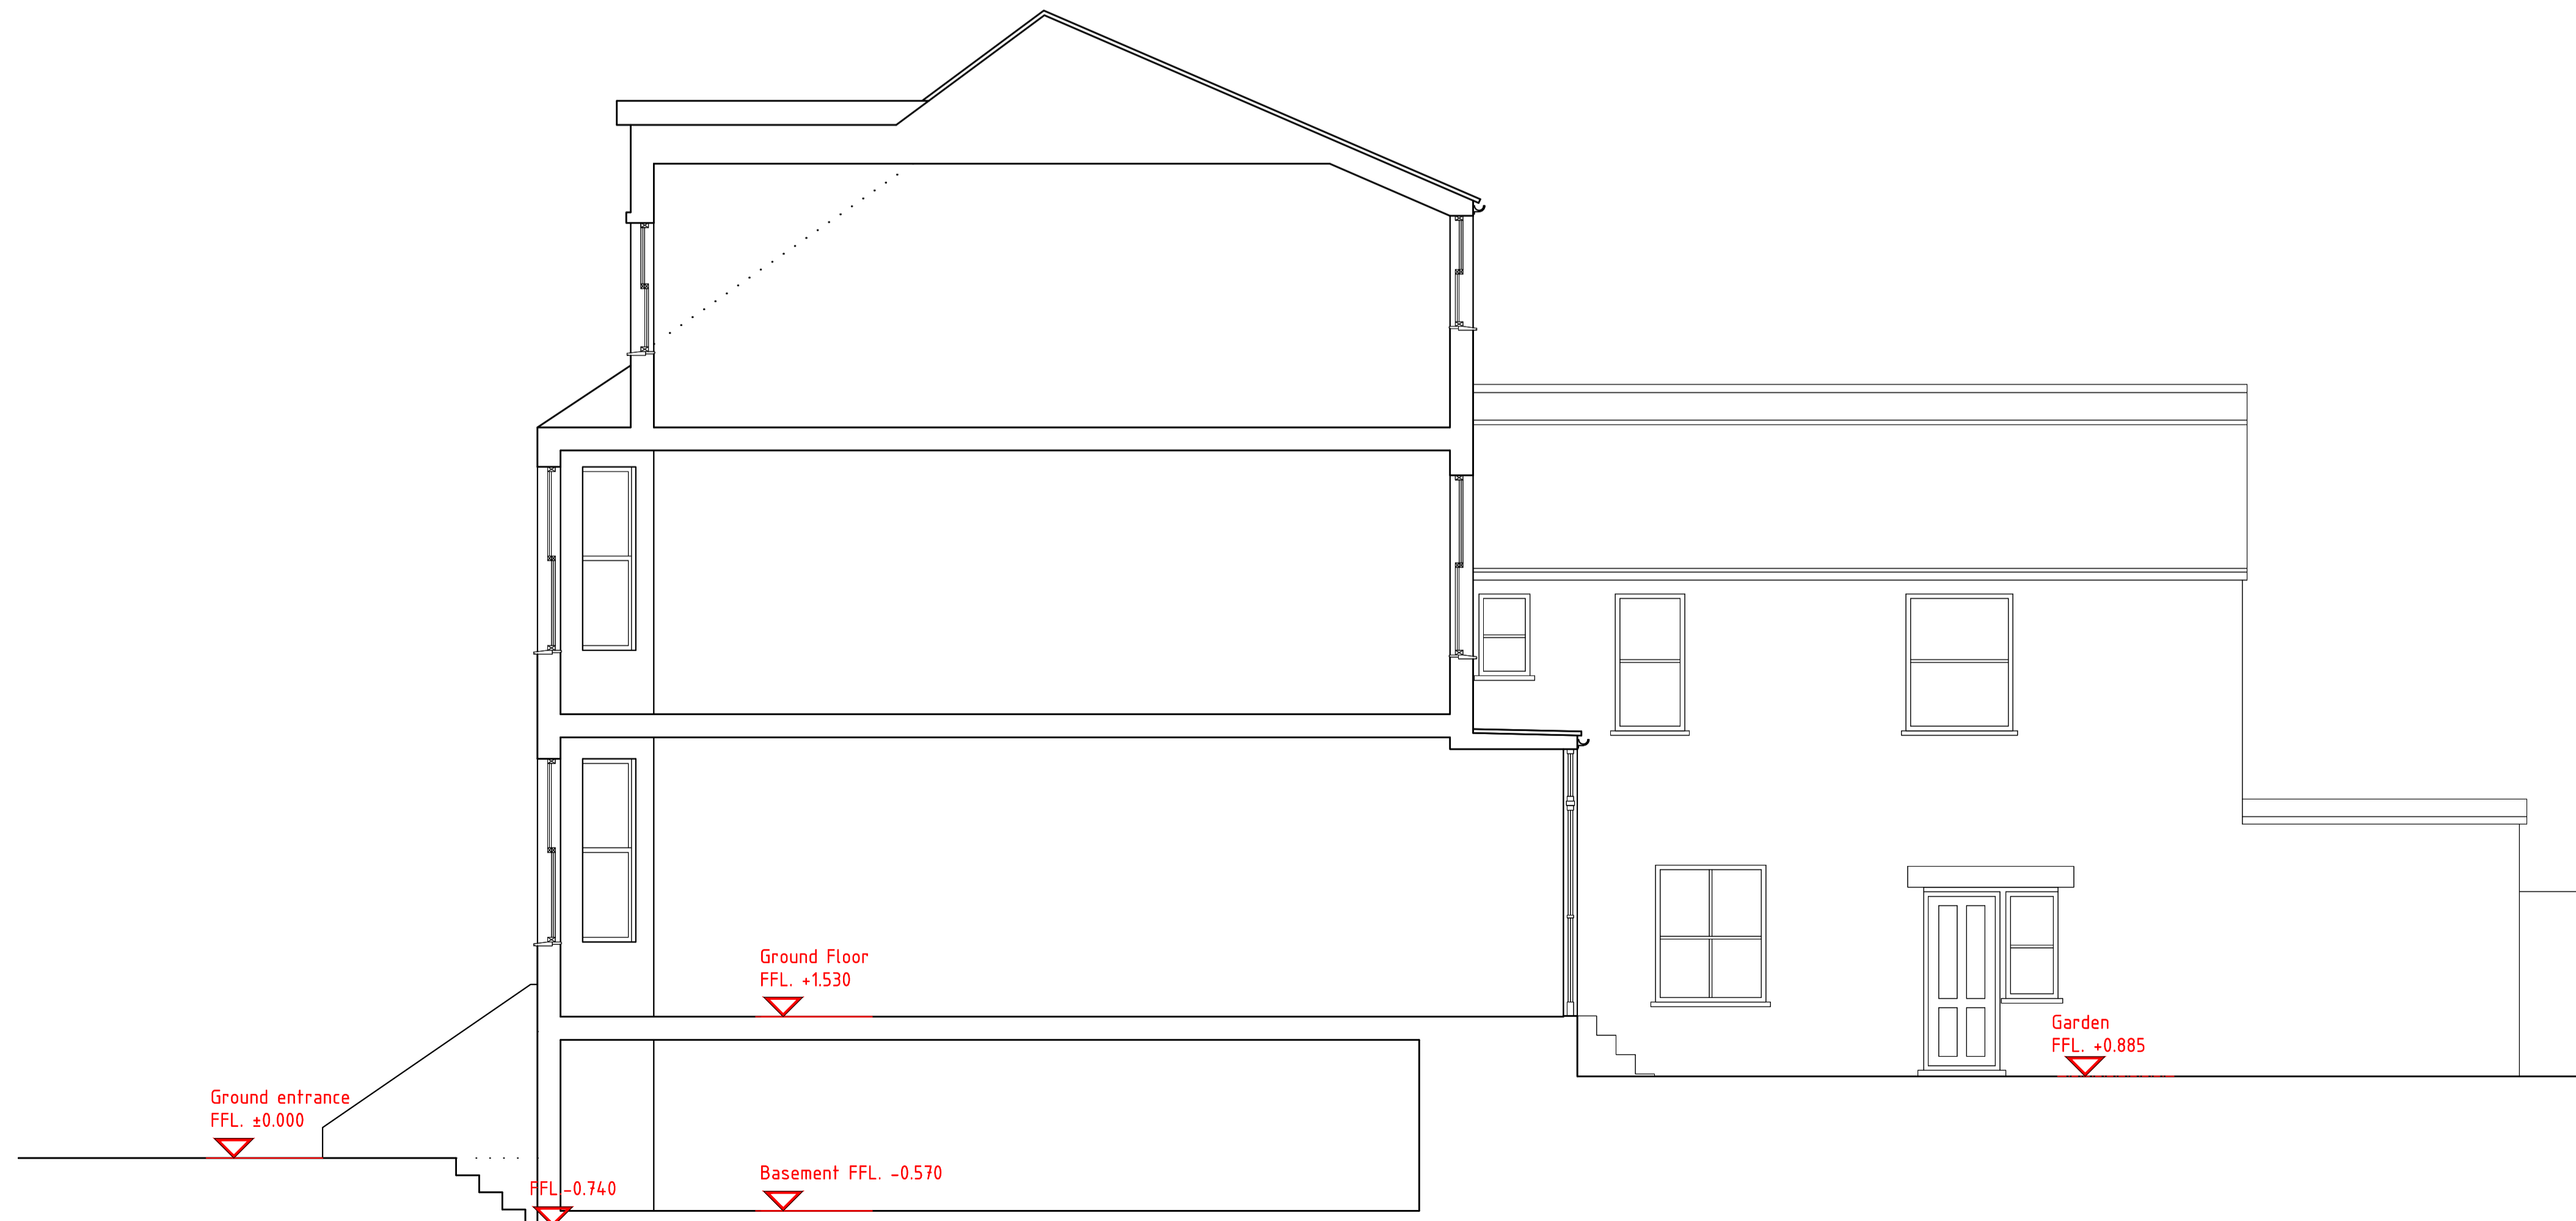

SECTION WITH WINDOWS AS PROPOSED

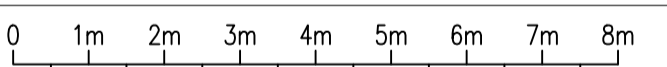

SCALE BAR 1:100

REVISION	DESCRIPTION	BY	DATE

Saloria
CHARTERED ARCHITECTS

Unit 26 Cygnus Business Centre, Dalmeyer Road NW10 2XA
Tel.: +44 (020) 8451 7833 +44 (020) 8459 9600
Fax: +44 (020) 8451 3370
Email: l.vekaria@saloria.co.uk website: www.saloria.co.uk

PROJECT
7 LYNCROFT GARDENS NW6

DRAWING TITLE
EXISTING AND PROPOSED SECTION
WINDOWS

DATE	25.11.2016	DRAWN BY	ZO
SCALE	1:50 @ A1	CHECKED BY	PL

DRAWING NO. 160502-10-P0