



PROPOSED SECTION AA

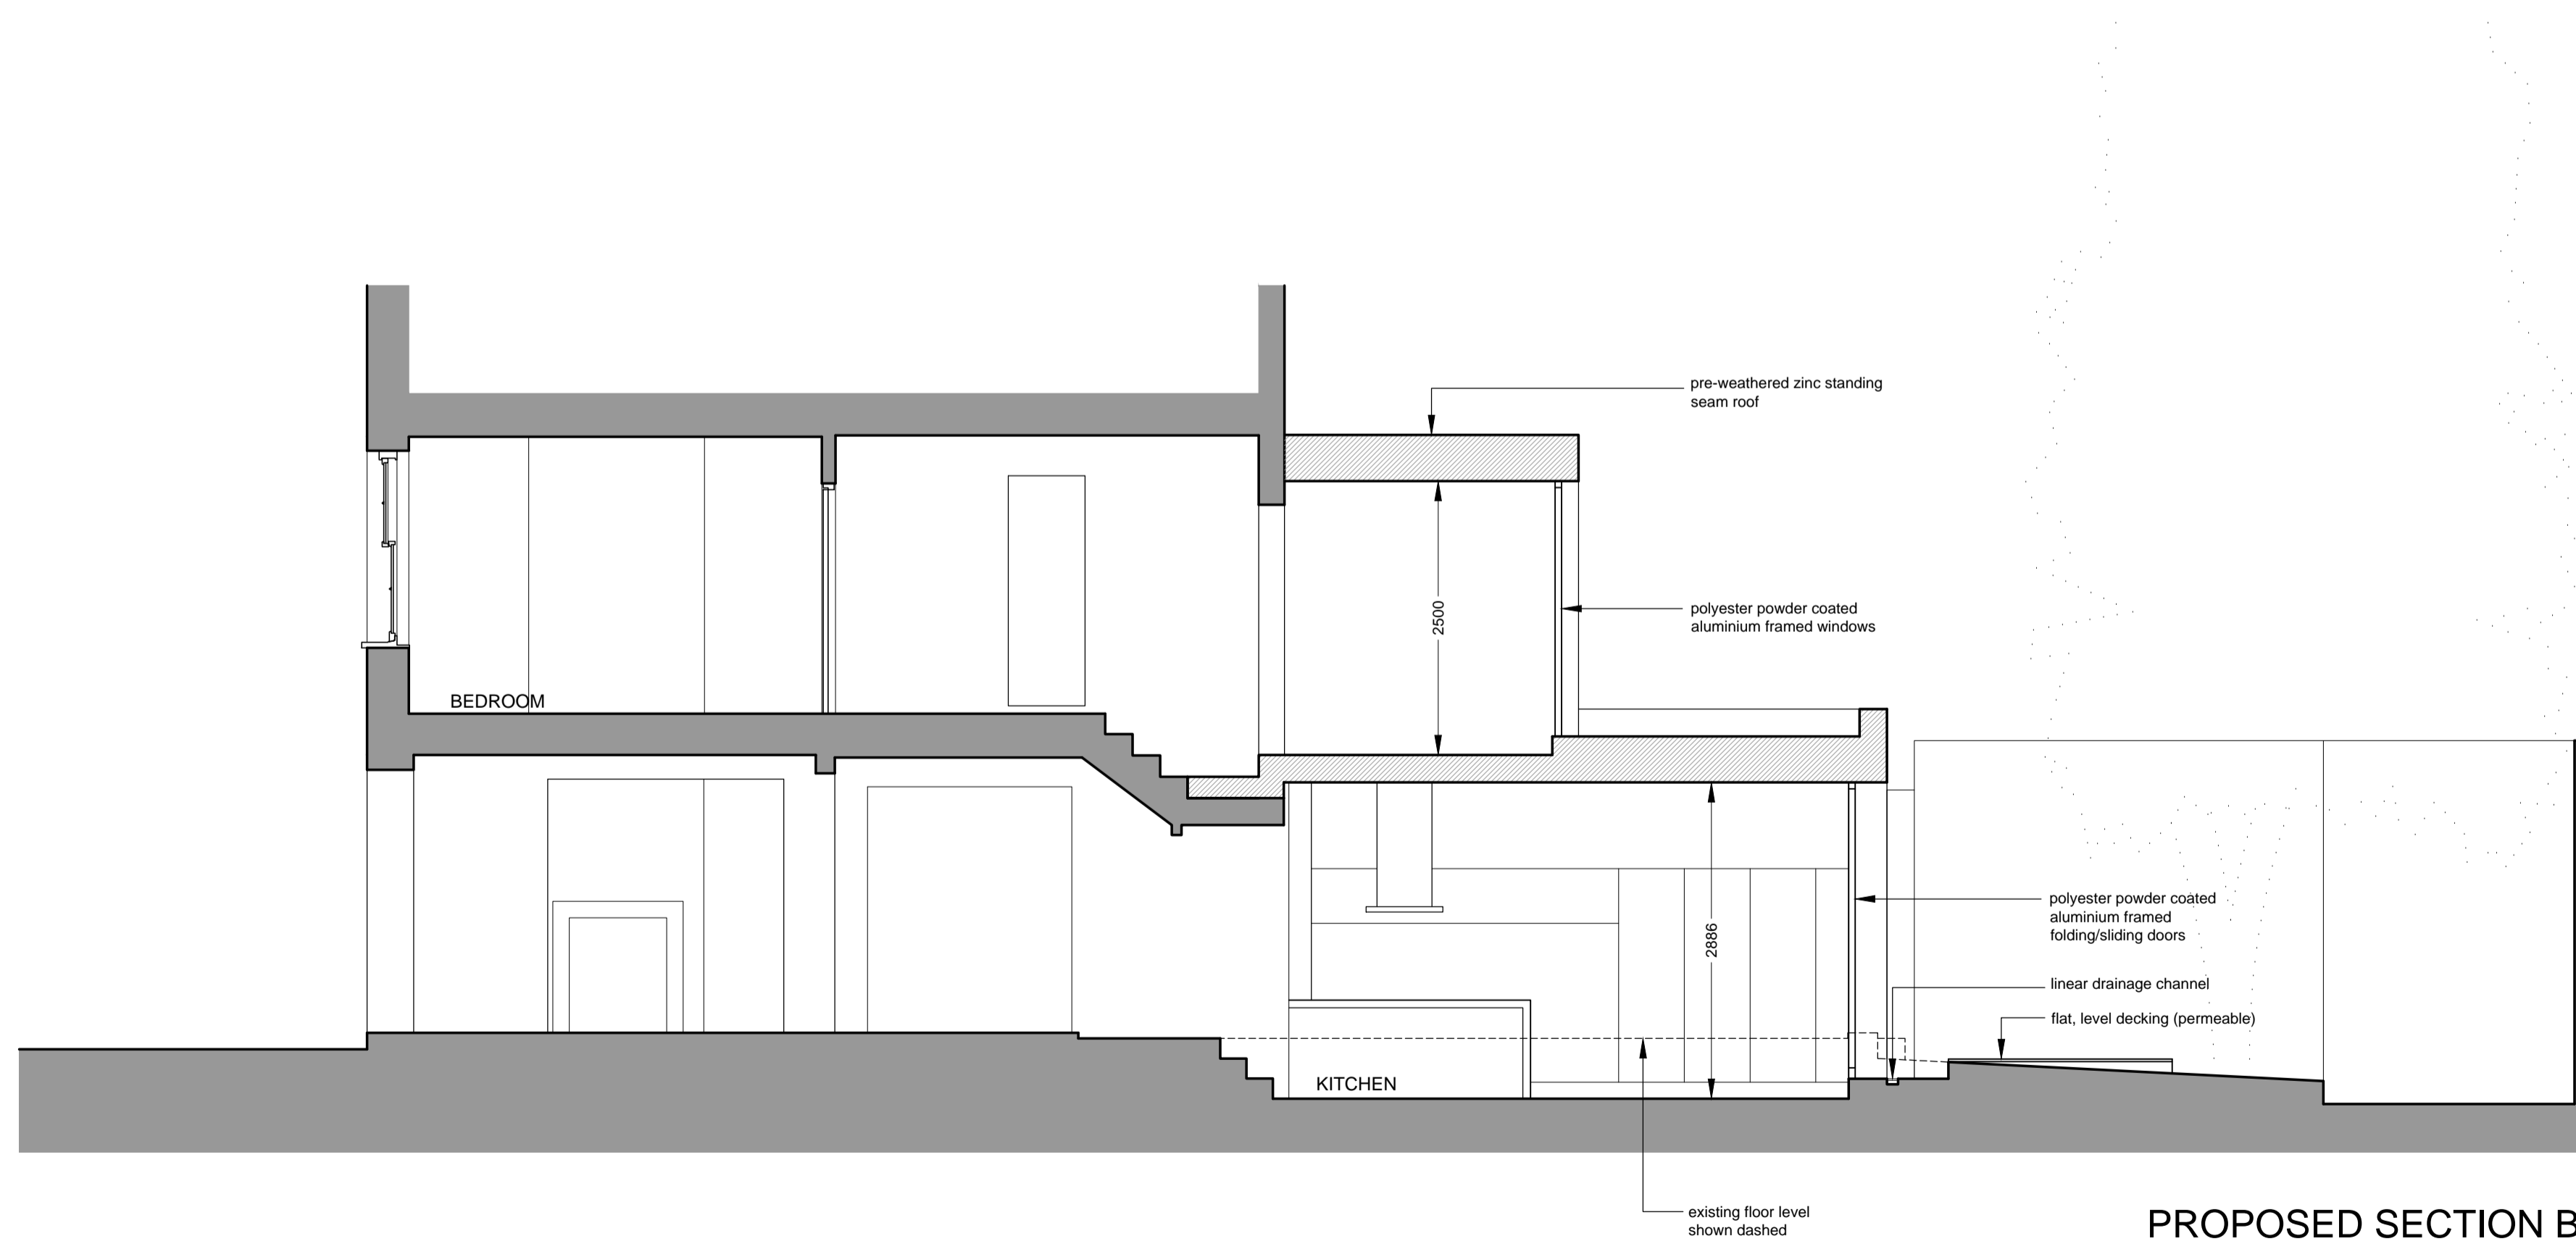

PROPOSED SECTION BB

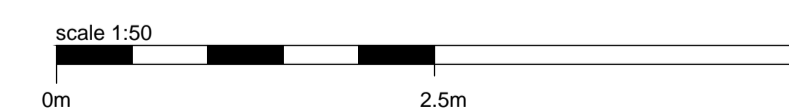

PLANNING

Rev	Date	Info
A	19.08.16	Alterations following discussions with client
B	16.11.16	Existing floor levels shown; tree shown indicatively

NOTES:  
 Refer to Engineers data for structural work.  
 Use figured dimensions. Do not scale from drawing.  
 Check all dimensions on site.  
 Report any discrepancies to the Architects.  
 Refer to title block for original printed paper size.

FORMstudio

1 Bermondsey Exchange  
 173-181 Bermondsey Street  
 London SE1 3UW  
 020 7407 3336  
 www.formstudio.co.uk

client David Loewi  
 project 5 Back Lane  
 Hampstead  
 NW3 1HL, London

drawing Proposed Drawings  
 Section AA & BB

drawn MC/VJ check date 29/07/16 scale 1:50@A1 no. 882-005 rev. B