




**EXISTING SIDE FACING ELEVATION
SOUTH VIEW FROM ALFRED MEW.**



**EXISTING FRONT FACING ELEVATION
EAST VIEW FROM TOTENHAM COURT ROAD.**



Location plan
Site boundary marked by solid red line

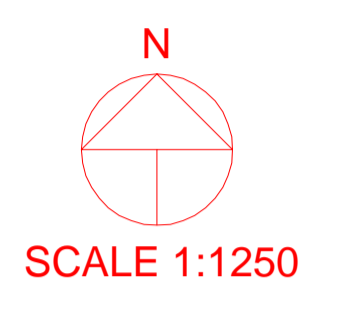


**SIDE FACING ELEVATION
SOUTH VIEW FROM ALFRED MEW.**



**FRONT FACING ELEVATION
EAST VIEW FROM TOTENHAM COURT ROAD.**

Enlarged Section Showing Construction of front Dwell Logo.

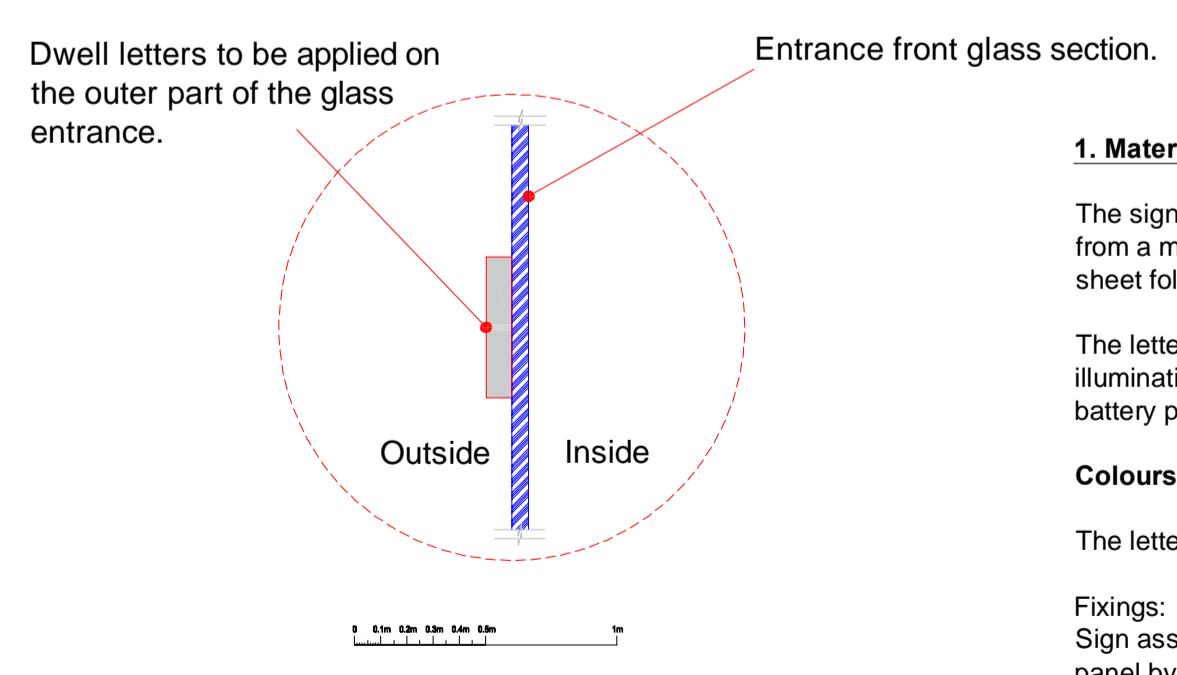

- 1. Material and Construction Notes:**
- The signage rear background panel will be constructed from a material called 'Al-Pan' which is an aluminium sheet folded to shape, 2mm thick.
 - The letters will be formed from white acrylic with LED illumination on an internal time clock and replaceable battery power source.
 - Colours:**
The letters will be white.
 - Fixings:**
Sign assembly will be fixed to the background glass panel by the means of bi-adhesive tape.

Rev	Note	Date
-	-	-


1.0 GENERAL NOTES

- 1.1 THIS INFORMATION IS NOT INTENDED TO PROVIDE A FULL SPECIFICATION OF WORKS & SHOULD BE READ IN CONJUNCTION WITH A SURVEY, SCHEME DRAWINGS & TENDER DOCUMENT.
- 1.2 ALL WORKS TO COMPLY WITH CURRENT BUILDING REGULATIONS & LOCAL AUTHORITY REQUIREMENTS.
- 1.3 ELECTRICAL INSTALLATIONS MUST COMPLY WITH IEE 16TH EDITION REGULATIONS FOR THE ELECTRICAL EQUIPMENT OF BUILDINGS & WORKMANSHIP.
- 1.4 ALL WALLS & CEILING SURFACES: CLASS 1 SPREAD OF FLAME RATING TO BS 476 PART 1, EXCEPT FOR CIRCULATION SPACES WHICH ARE CLASS 0 RATING.
- 1.5 DIMENSIONS TO BE CHECKED ON SITE.
- 1.6 ANY FURTHER INFORMATION OR QUERIES ARISING FROM THIS DRAWING SHOULD BE ADDRESSED TO 2C design

Project Title:
DWELL, London
Updated signage to store frontage

Drawing Title:
EXISTING AND PROPOSED SIGNAGE

Project Address: 200 Tottenham Court Road London W1T 7PL	Drawing Number: 2CD01726-EPSN	Rev: -	Paper Size: A1
Sheet No: 1 of 1	Date: 14-11-16	Scale UOB: 1:75	

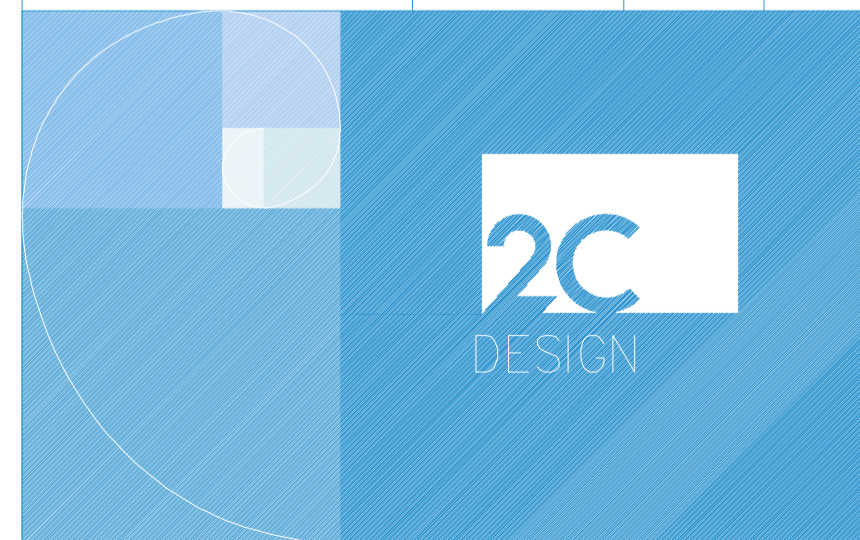

2C Design Consultants Ltd
The Design Hub
Purna Way
Coventry CV1 2TT
tel: 0870-850-8330
fax: 02476-792-218
www.2Cdesign.co.uk