



Notes: All data correct. This drawing must not be reproduced without permission. This drawing must not be scaled. Dimensions are in millimeters unless specified. Key:


- GS-01** 30 / 0: E30
- GS-02** 30 / 30: EW30

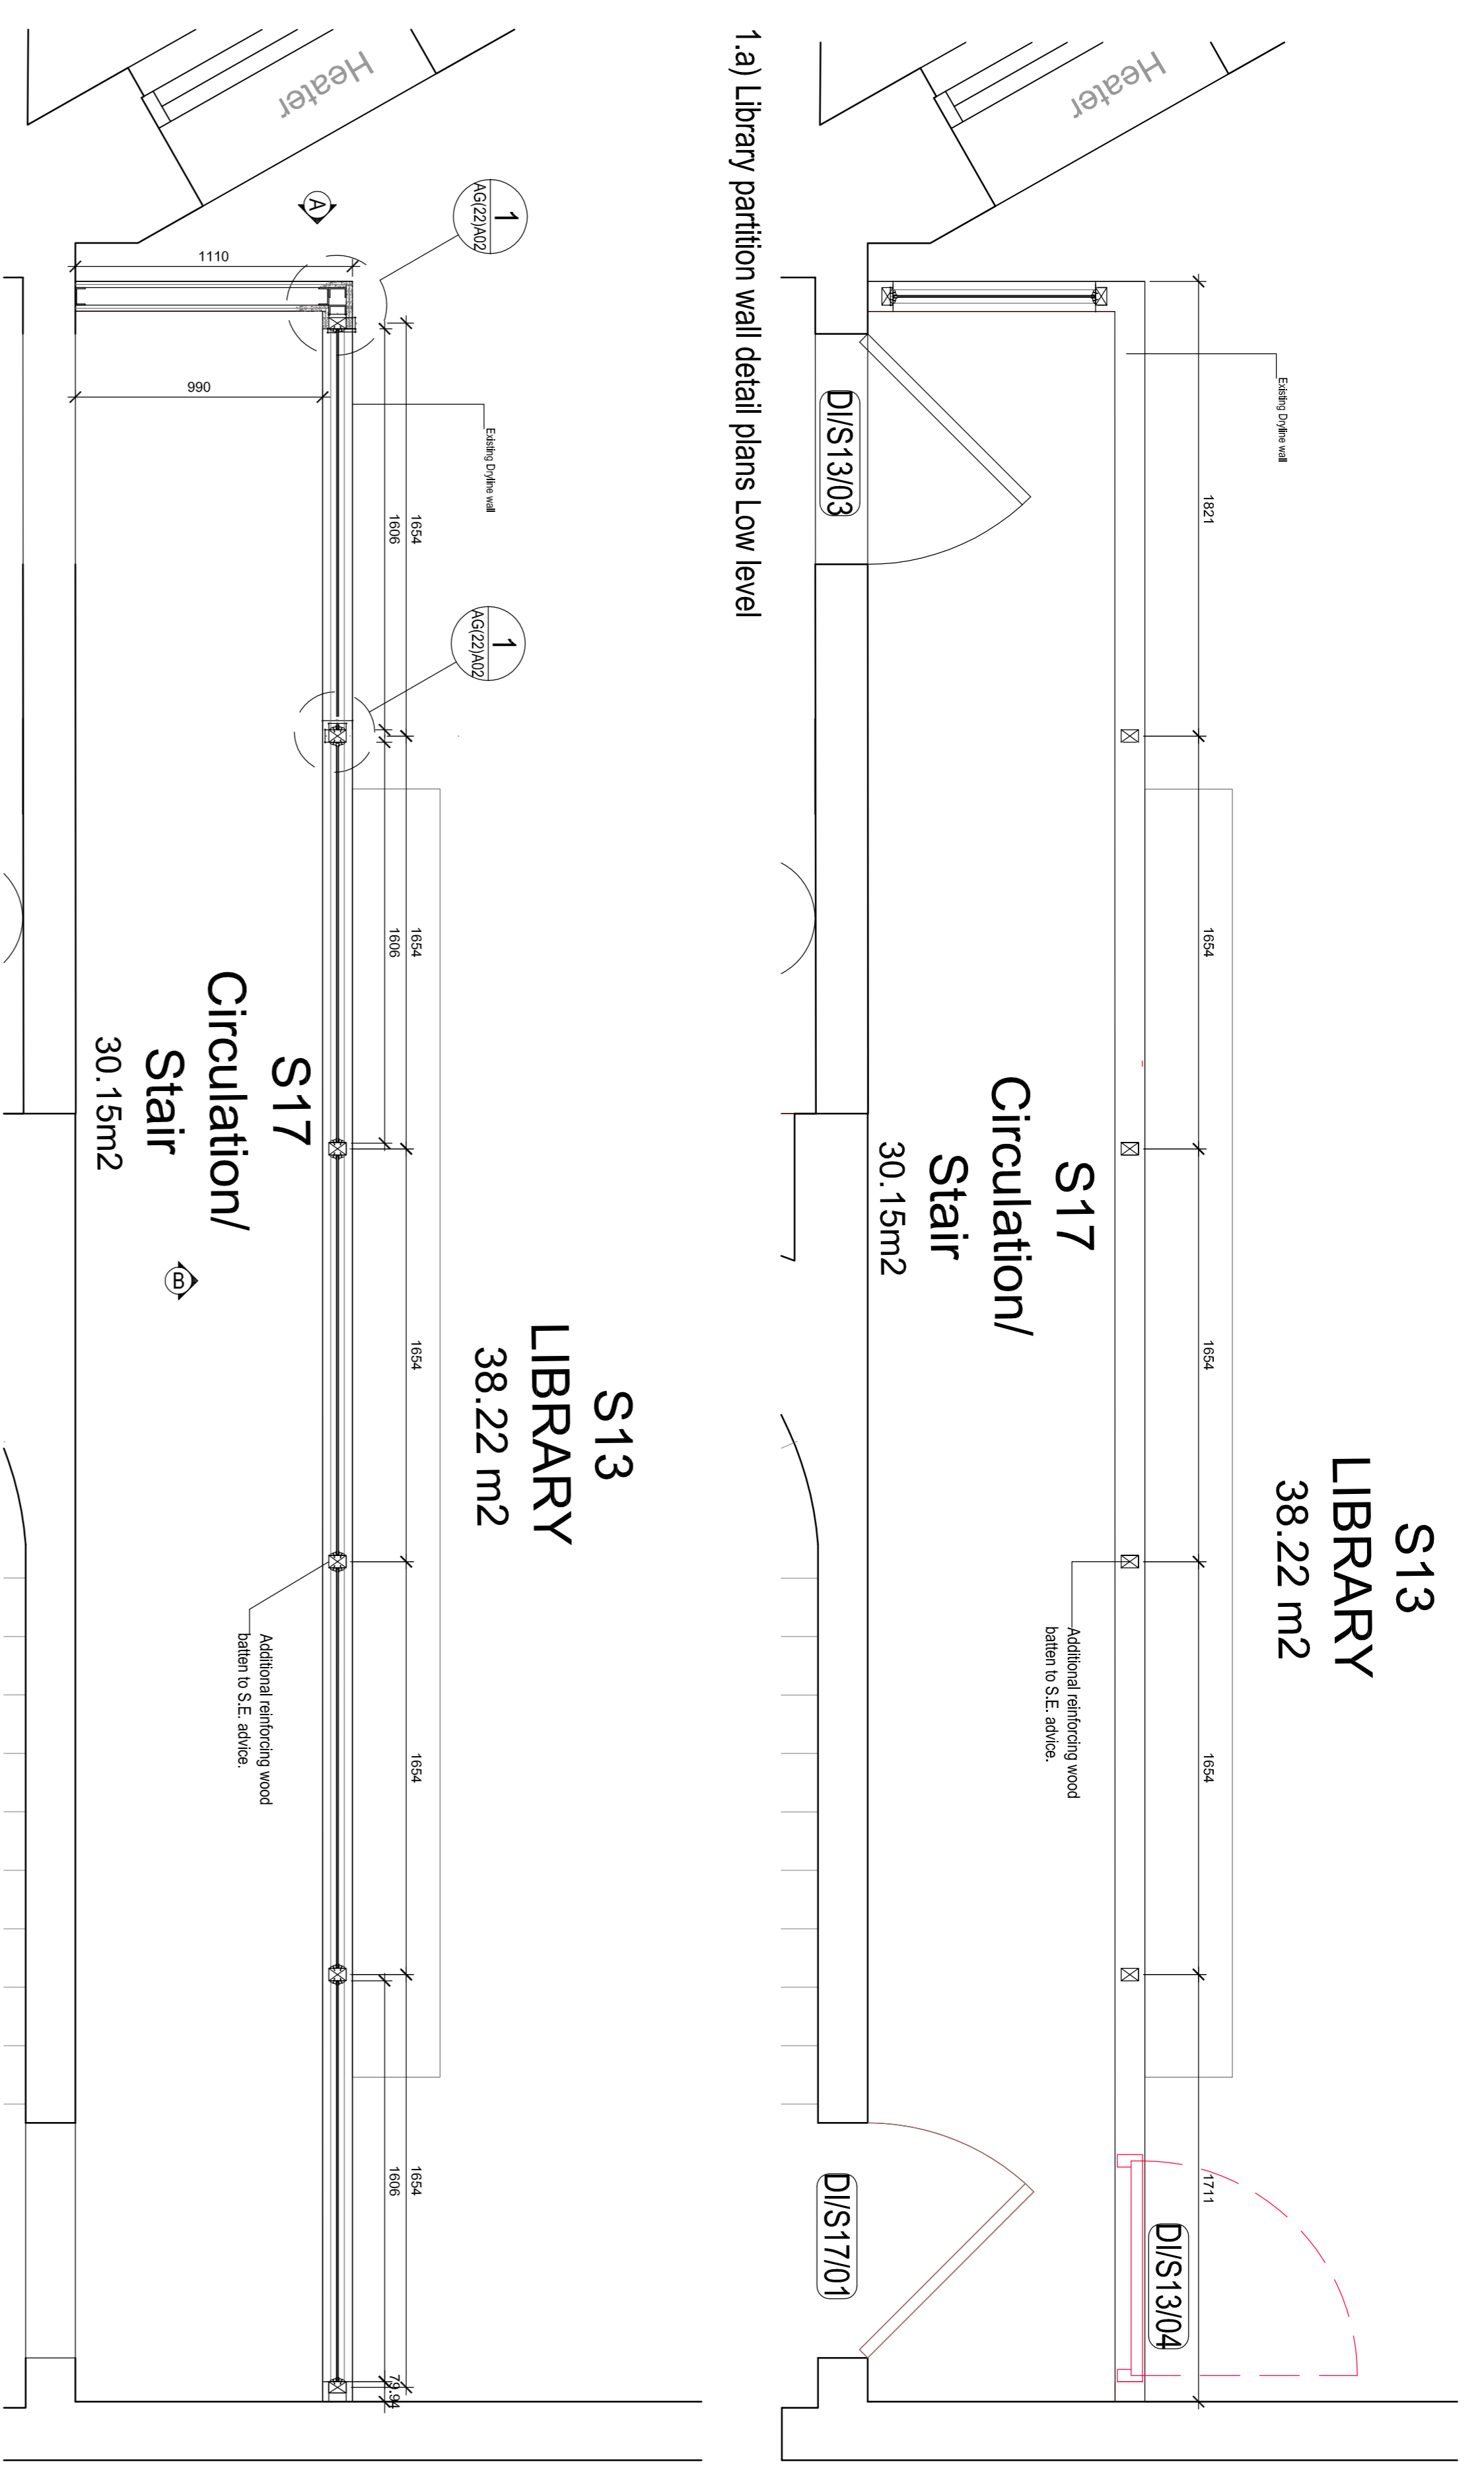

1.a) Library partition wall detail plans Low level  
1.b) Library partition wall detail plans higher level  
1. Library partition wall detail plans -45 Bedford Sq  
Scale 1:20

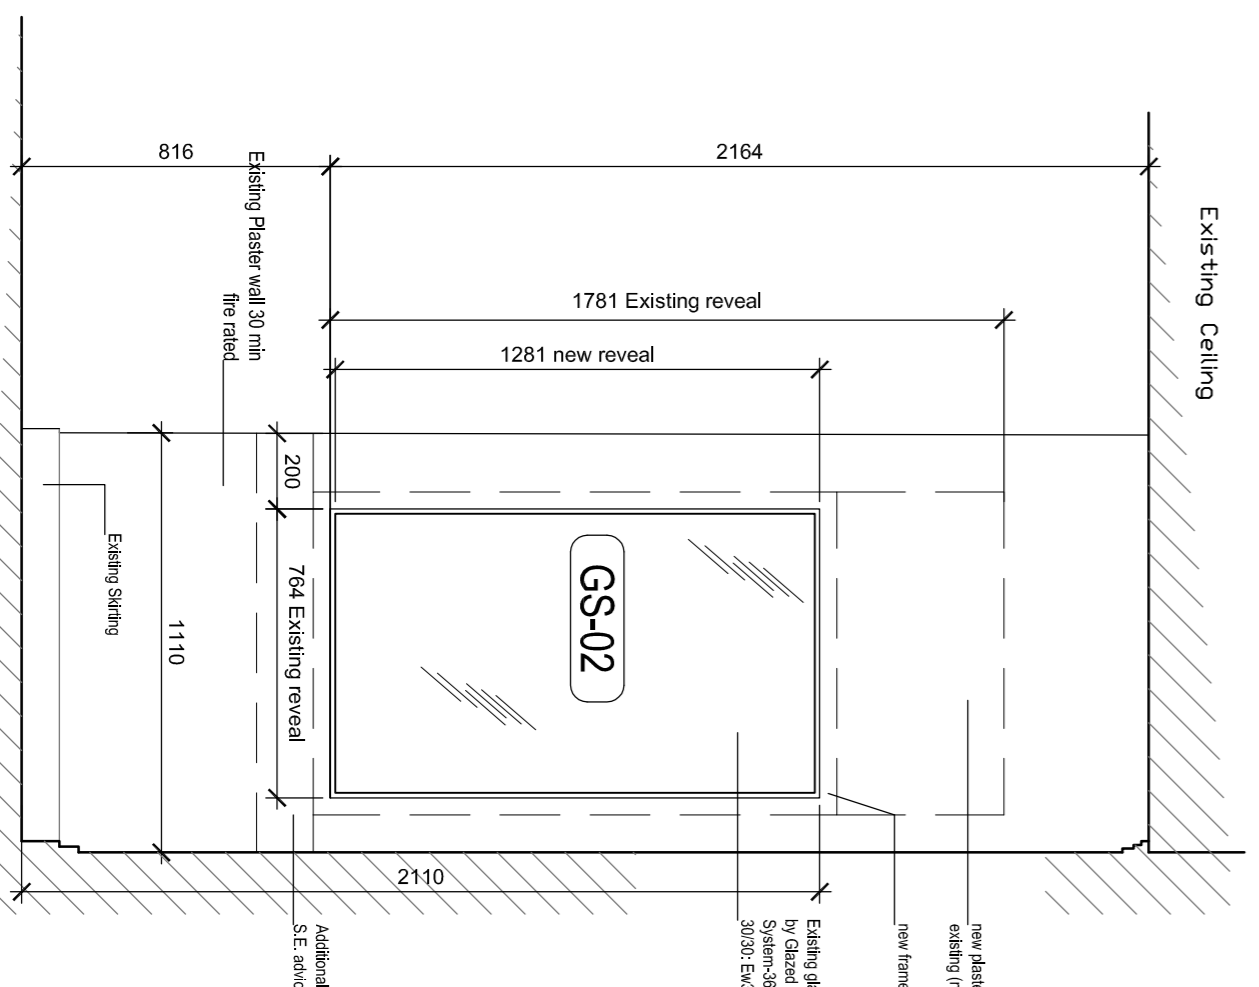

2. Library partition wall detail elevation A  
Scale 1:20

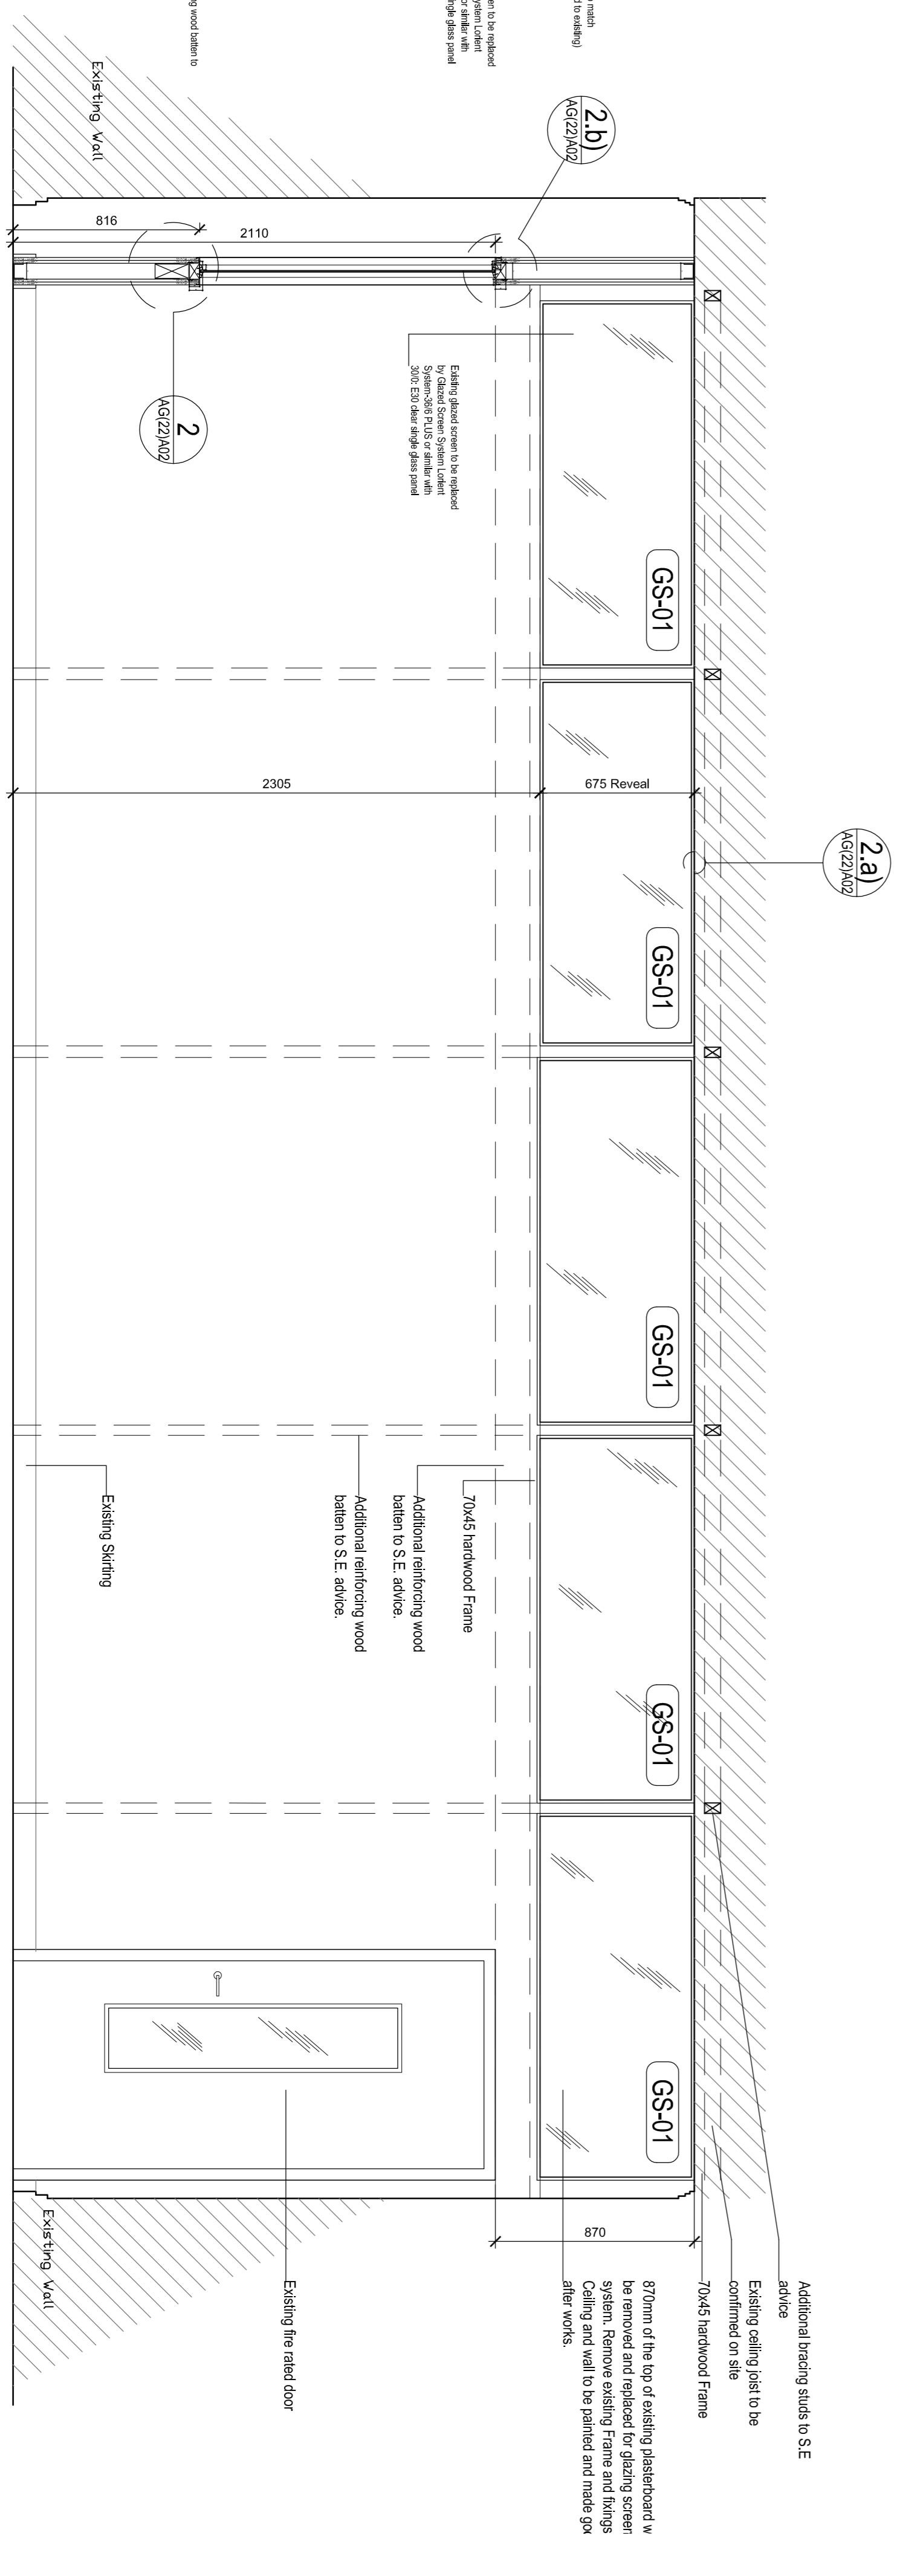

3. Library partition wall detail elevation B  
Scale 1:20

		<b>EWI</b> ™	
<b>EllisWilliams Architects</b>			
151 Rosebery Avenue London EC1R 4AB T: +44 (0)20 7541 7200			
2019 No. 2200 Drawing No. AG Date 22/09/16 Drawn by AG Checked by AG Scale at A3 1:200 Scale at A4 1:100 Revision: (22)A03 Consultant Drawing No.	Project No. 2200 Drawing Title: Library partition wall detail Drawing No. 2200 Date 22/09/16 Drawn by AG Checked by AG Scale at A3 1:200 Scale at A4 1:100 Revision: (22)A03 Consultant Drawing No.	By: [Signature] Check: [Signature]	Date: 22/09/16