

DATE	29 November 2016	SCALE	AS SHOWN @ A3
SALES CONT.	SMD	DRAWN BY	KG
JOB NO.	70001 A	DWG NO.	GEN H-N / 021 / 2016 B

SIGN A scale 1:50 HEIGHT FROM GROUND LEVEL TO UNDERSIDE OF SIGN - 2600mm



SIGN B scale 1:20



HEIGHT FROM GROUND LEVEL TO UNDERSIDE OF SIGN - 2680mm

PROPOSED SIGNAGE



EXISTING SIGNAGE



REVISIONS

REV A 29-11-16 KG
SIGN A - Moved Logo LHS, Web address RHS.

REVISIONS

REV B 30-11-16 KG
SIGN A - Changed back to original version. Changed window frame colour to White.

SIGN A

DIMENSIONS

7160mm x 1000mm

DESCRIPTION

1 No Internally illuminated fascia sign.
Aluminium box unit, finished RAL 5011 Steel Blue, with fret cut pushed through 15mm clear acrylic lettering & logos. Lettering to have face applied white vinyl & logos to have face applied vinyl to match RAL 1021 Rape Yellow & RAL 1006 Maize Yellow.
Email address to be fret cut & backed up in acrylic.
Internally illuminated by means of LED lighting sheets.

SIGN B

DIMENSIONS


600mm x 600mm

DESCRIPTION

1 No Internally illuminated, double sided projecting sign.
Aluminium box unit, finished RAL 5011 Steel Blue, fret cut & backed up with acrylic lettering & logos. Logos to have face applied vinyl to match RAL 1021 Rape Yellow & RAL 1006 Maize Yellow.
Internally illuminated by means of LED lighting sheets.

DATE	29 November 2016	SCALE	AS SHOWN @ A3
SALES CONT.	SMD	DRAWN BY	KG
JOB NO.	70001 A	DWG NO.	GEN H-N / 021 / 2016 B

Scale: 1:1250

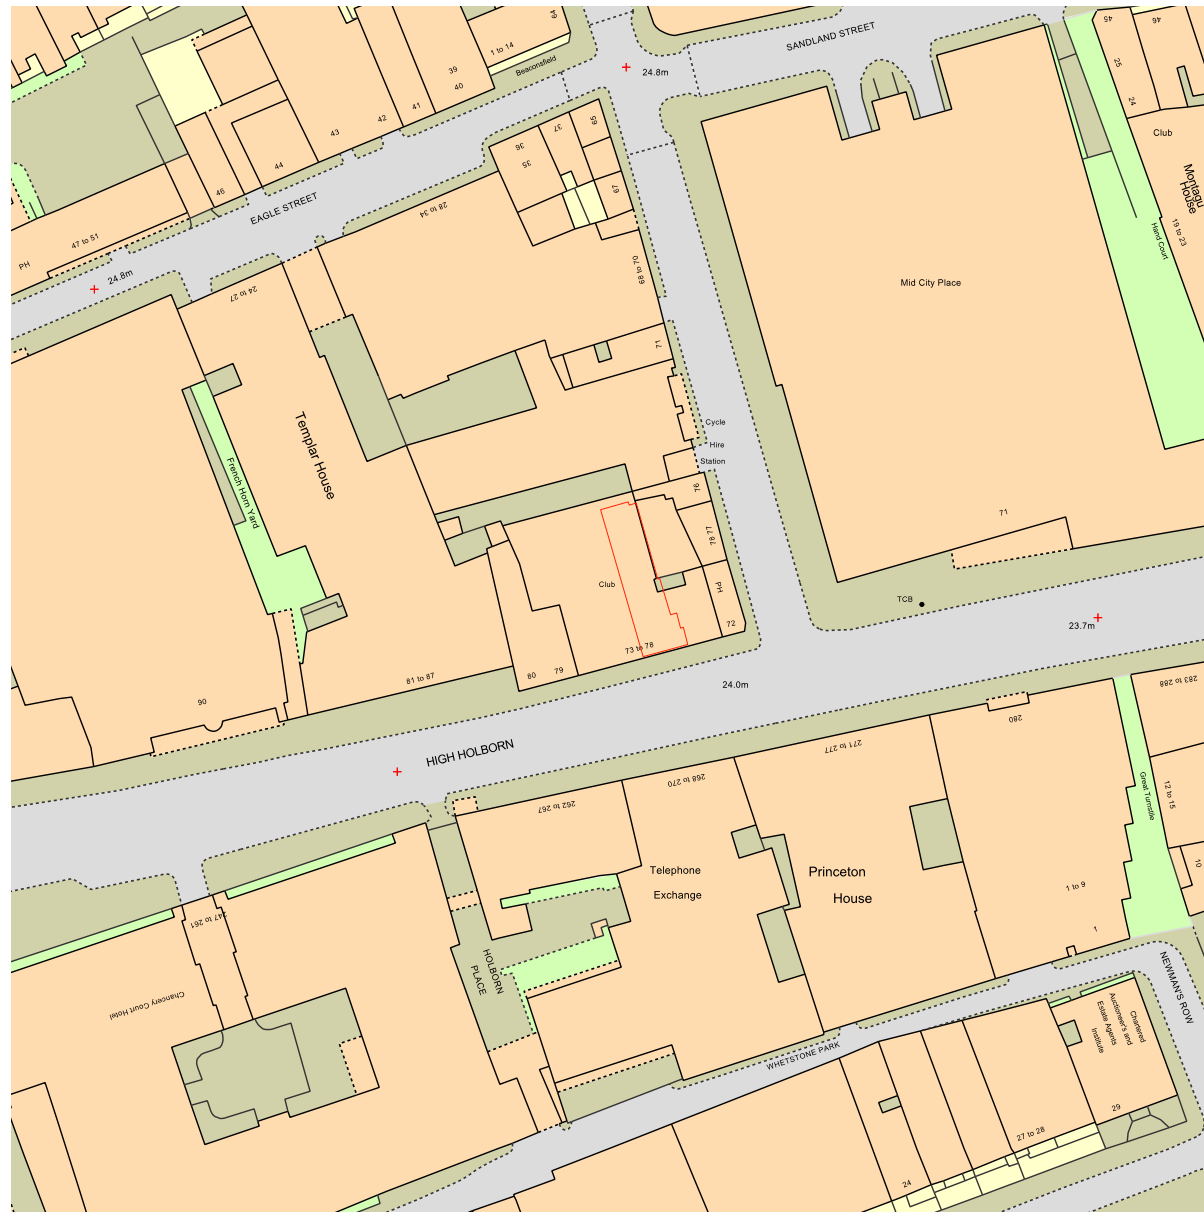

174 SUNBRIDGE ROAD, BRADFORD, WEST YORKSHIRE. BD1 2RZ. Tel : +44 (0) 1274 722244 Fax : +44 (0) 1274 848998 - www.butterfieldsigns.co.uk

This document is the property of Butterfield Signs Ltd who own the copyright therein. The information in this document is given in confidence and without the written consent of Butterfield Signs Ltd, given by contract or otherwise the document must not be copied, reprinted or reproduced in any material form either wholly or in part nor must the contents of the document or any method or technique available therefrom be disclosed to any third party



CERTIFICATE No. FM 32534