



ABBAY PYNFORD

DESIGN CALCULATION SHEET

Project	Designed	JO	Date	Dec 2014	Project No:	GA19787
69 REDINGTON ROAD, LONDON, NW3 7RP	Checked	MJ	Date	Dec 2014	Sheet No.	

APPENDIX B – Abbey Pynford GA's

[illegible]

COPYRIGHT ABBEY PYNFORD GEO STRUCTURES Ltd.
THIS DRAWING AND ITS CONTENTS ARE THE PROPERTY OF ABBEY PYNFORD
GEO STRUCTURES Ltd. ANY UNAUTHORISED EMPLOYMENT OR
REPRODUCTION, IN FULL OR IN PART, IS FORBIDDEN.

S/Ch# at AI 130	Drawn By HD	Date AUG 2014	Checked By JO	Date AUG 2014	Approved By Date
Project No. GA191787	Office HH	Type GS	Drawing No. 03	Revision B	

APPROVAL ☒ INFORMATION ☒ TENDERS ☐ CONTRACT ☐ CONSTRUCTION ☐

B	NEW SIZE OF GARAGE & PARTY WALL LIMITS ADDED	JO	MJ	19.09.14
A	ISSUED FOR INFORMATION	HD	JO	19.08.14
Rev	Description	By	Ck	Date


69 REDDINGTON ROAD
LONDON
NW3 7RP


Drawing Title:
**GENERAL ARRANGEMENT OF PROPOSED RETRO-FIT
BASEMENT SHOWING UPPER BASEMENT LEVEL**




Scale as At	Drawn By	Date	Checked By	Date	Approved By	Date
1:50	HD	AUG 2014	JO	AUG 2014		
Project No.	CHSE	Type	Drawing No.		Revision	
GA19787	HH	GS	04		B	
APPROVAL <input checked="" type="checkbox"/> INFORMATION <input checked="" type="checkbox"/> TENDER <input type="checkbox"/> CONTRACT <input type="checkbox"/> CONSTRUCTION <input type="checkbox"/>						

COPYRIGHT ABBEY PYNFORD GEO STRUCTURES Ltd.
THIS DRAWING AND ITS CONTENTS ARE THE PROPERTY OF ABBEY PYNFORD
GEO STRUCTURES Ltd. ANY UNAUTHORISED EMPLOYMENT OR
REPRODUCTION, IN FULL OR IN PART, IS FORBIDDEN.

COPYRIGHT ABBEY PYNFORD GEO STRUCTURES Ltd.
THIS DRAWING AND ITS CONTENTS ARE THE PROPERTY OF ABBEY PYNFORD
GEO STRUCTURES Ltd. ANY UNAUTHORISED EMPLOYMENT OR
REPRODUCTION, IN FULL OR IN PART, IS FORBIDDEN.

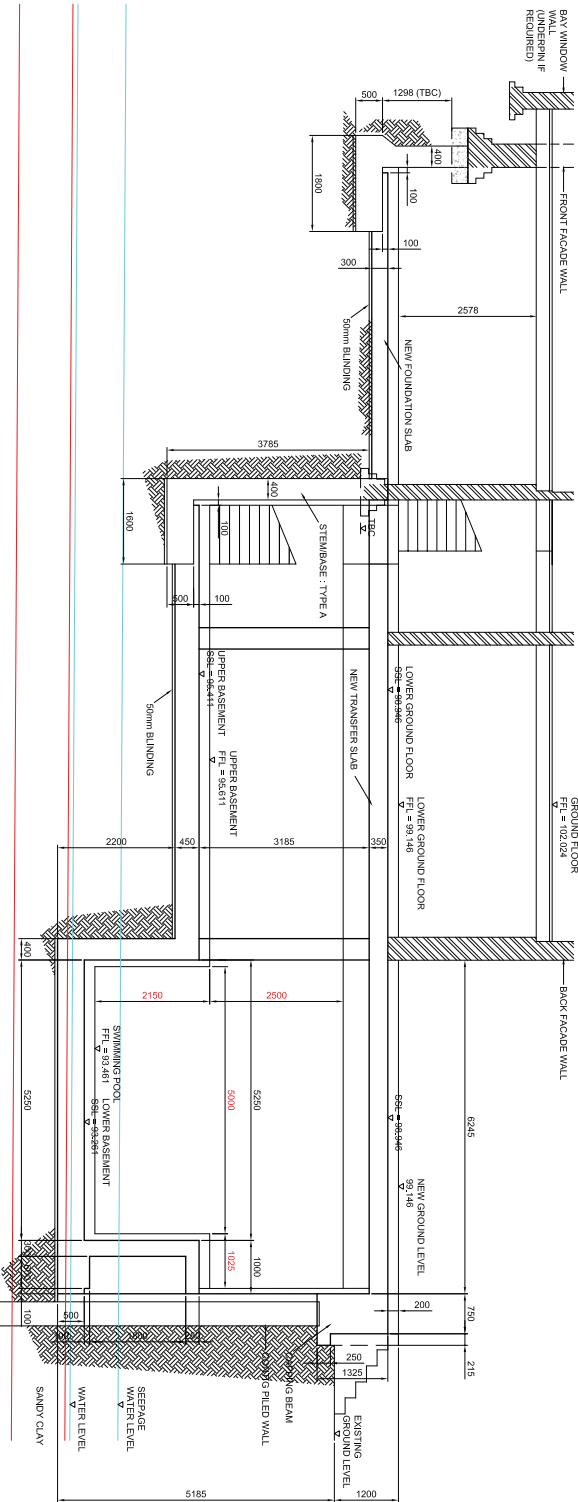

SECTION 1-1

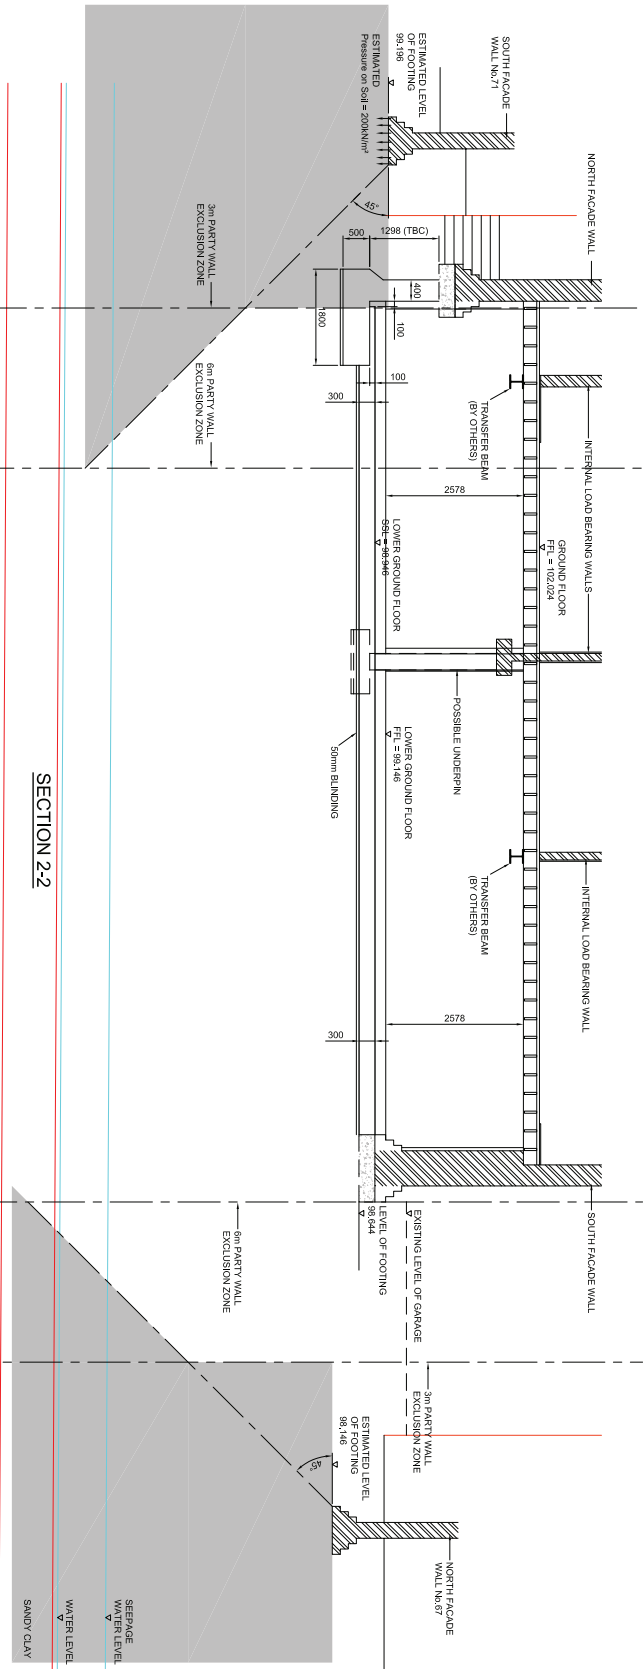

SECTION 2-2

REVISION OF FOOTING LEVELS & PARTY WALLS		NO	DATE	BY	CHK	APP	DATE
C	REVISION OF FOOTING LEVELS & PARTY WALLS	10	10/10/14				
B	UNDERPINNING LINE AT FRONT AS SHD	10	20/08/14				
A	UNDERPINNING LINE AT FRONT AS SHD	10	20/08/14				
NOT FOR CONSTRUCTION							
Rev	Drawn/Rev	By	Chk	App	Date		







COPYRIGHT ABBEY PYNFORD GEO STRUCTURES Ltd.
THIS DRAWING AND ITS CONTENTS ARE THE PROPERTY OF ABBEY PYNFORD
GEO STRUCTURES Ltd. ANY UNAUTHORISED EMPLOYMENT OR
REPRODUCTION, IN FULL OR IN PART, IS FORBIDDEN.

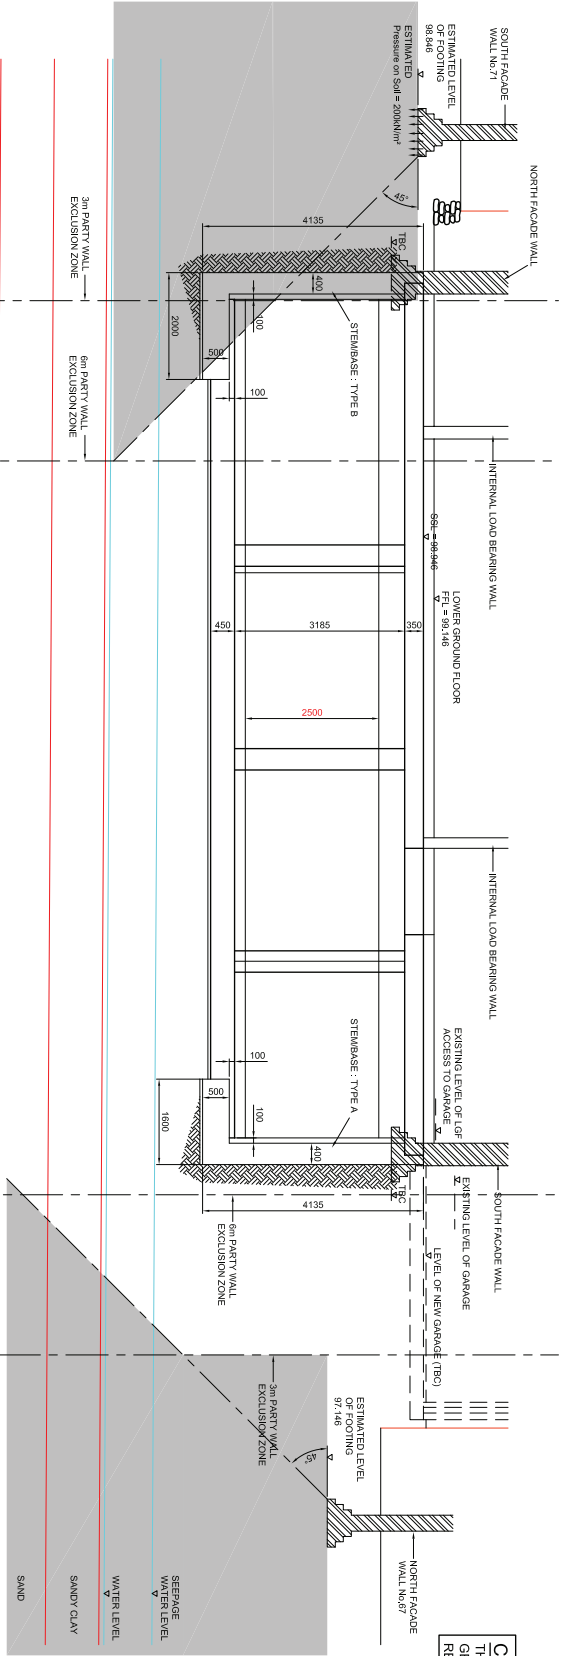

SECTION 3-3

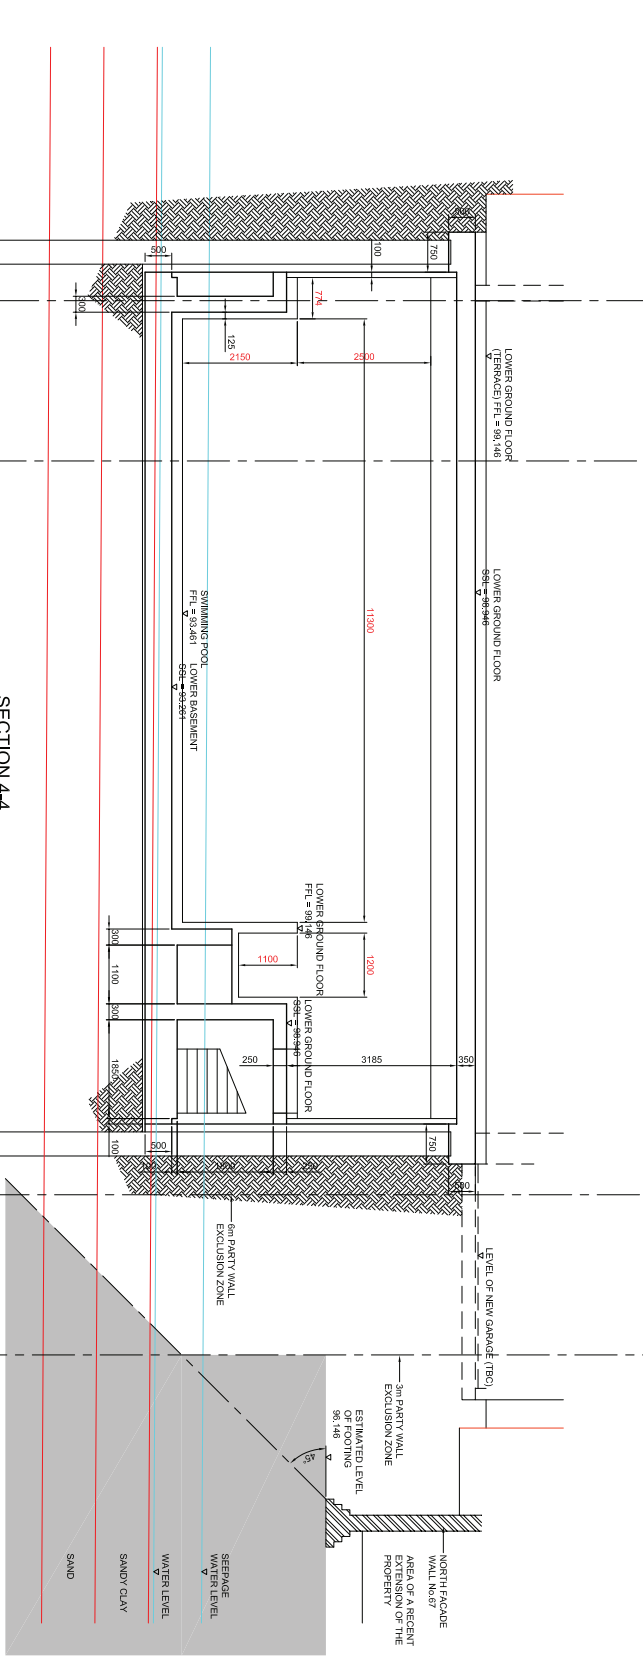

SECTION 4-4

REVISION OF FOOTING LEVELS & PARTY		JO	MJ	19.03.14
Rev	Drawn/Rev	By	Chk	Appr



Project
69 REDDINGTON ROAD
LONDON
NW3 7RP

Drawn By: TH
Checked By: GS
Approved By: B
Date: 06/03/2014

Scale	Drawn By	Date	Checked By	Date	Approved By	Date
1:50	TH	06/03/2014	GS	06/03/2014	B	06/03/2014
Project No	GA19787	HH	GS	06	B	
Approval	Information	Revised	Contract	Construction		