






**Trimetals bike box**  
stores up to three bikes  
lockable  
dims 1960w x 900d x 1300h

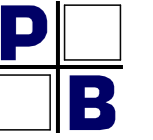


RevID	Comment	Issued By	Issue Date

**planning**

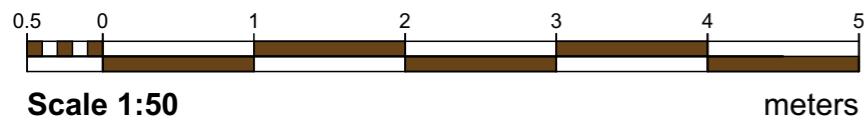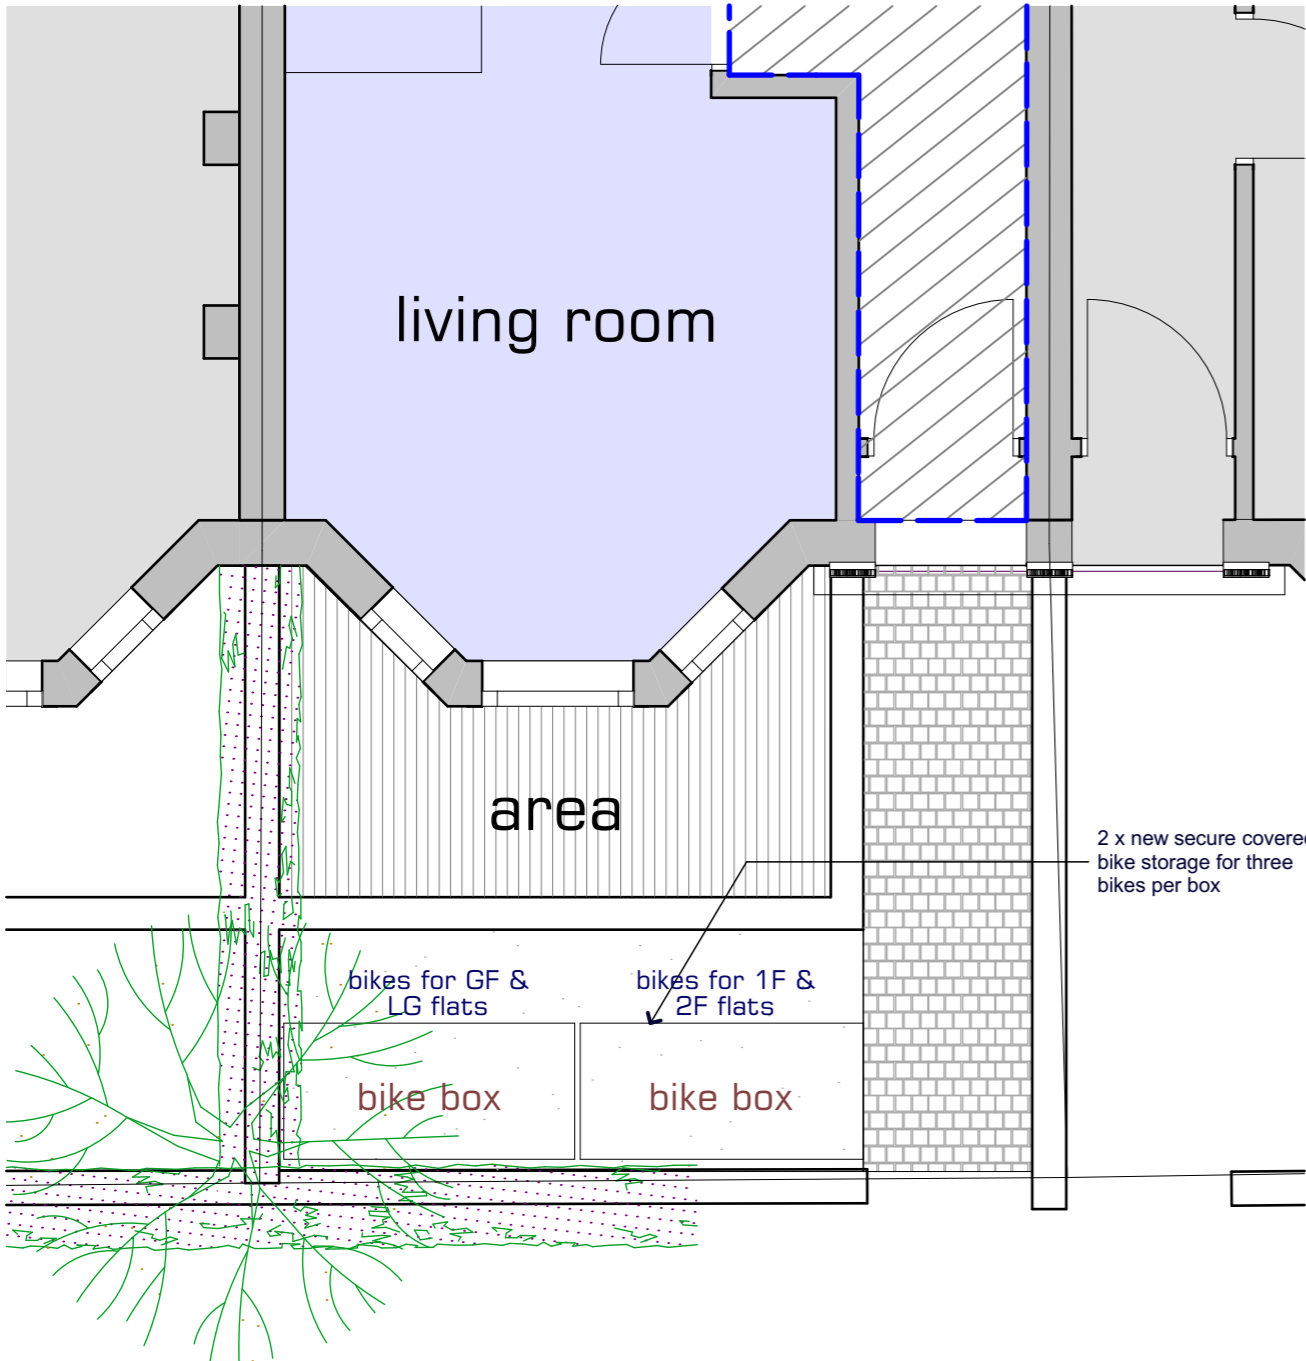

front garden plan  
scale 1:50

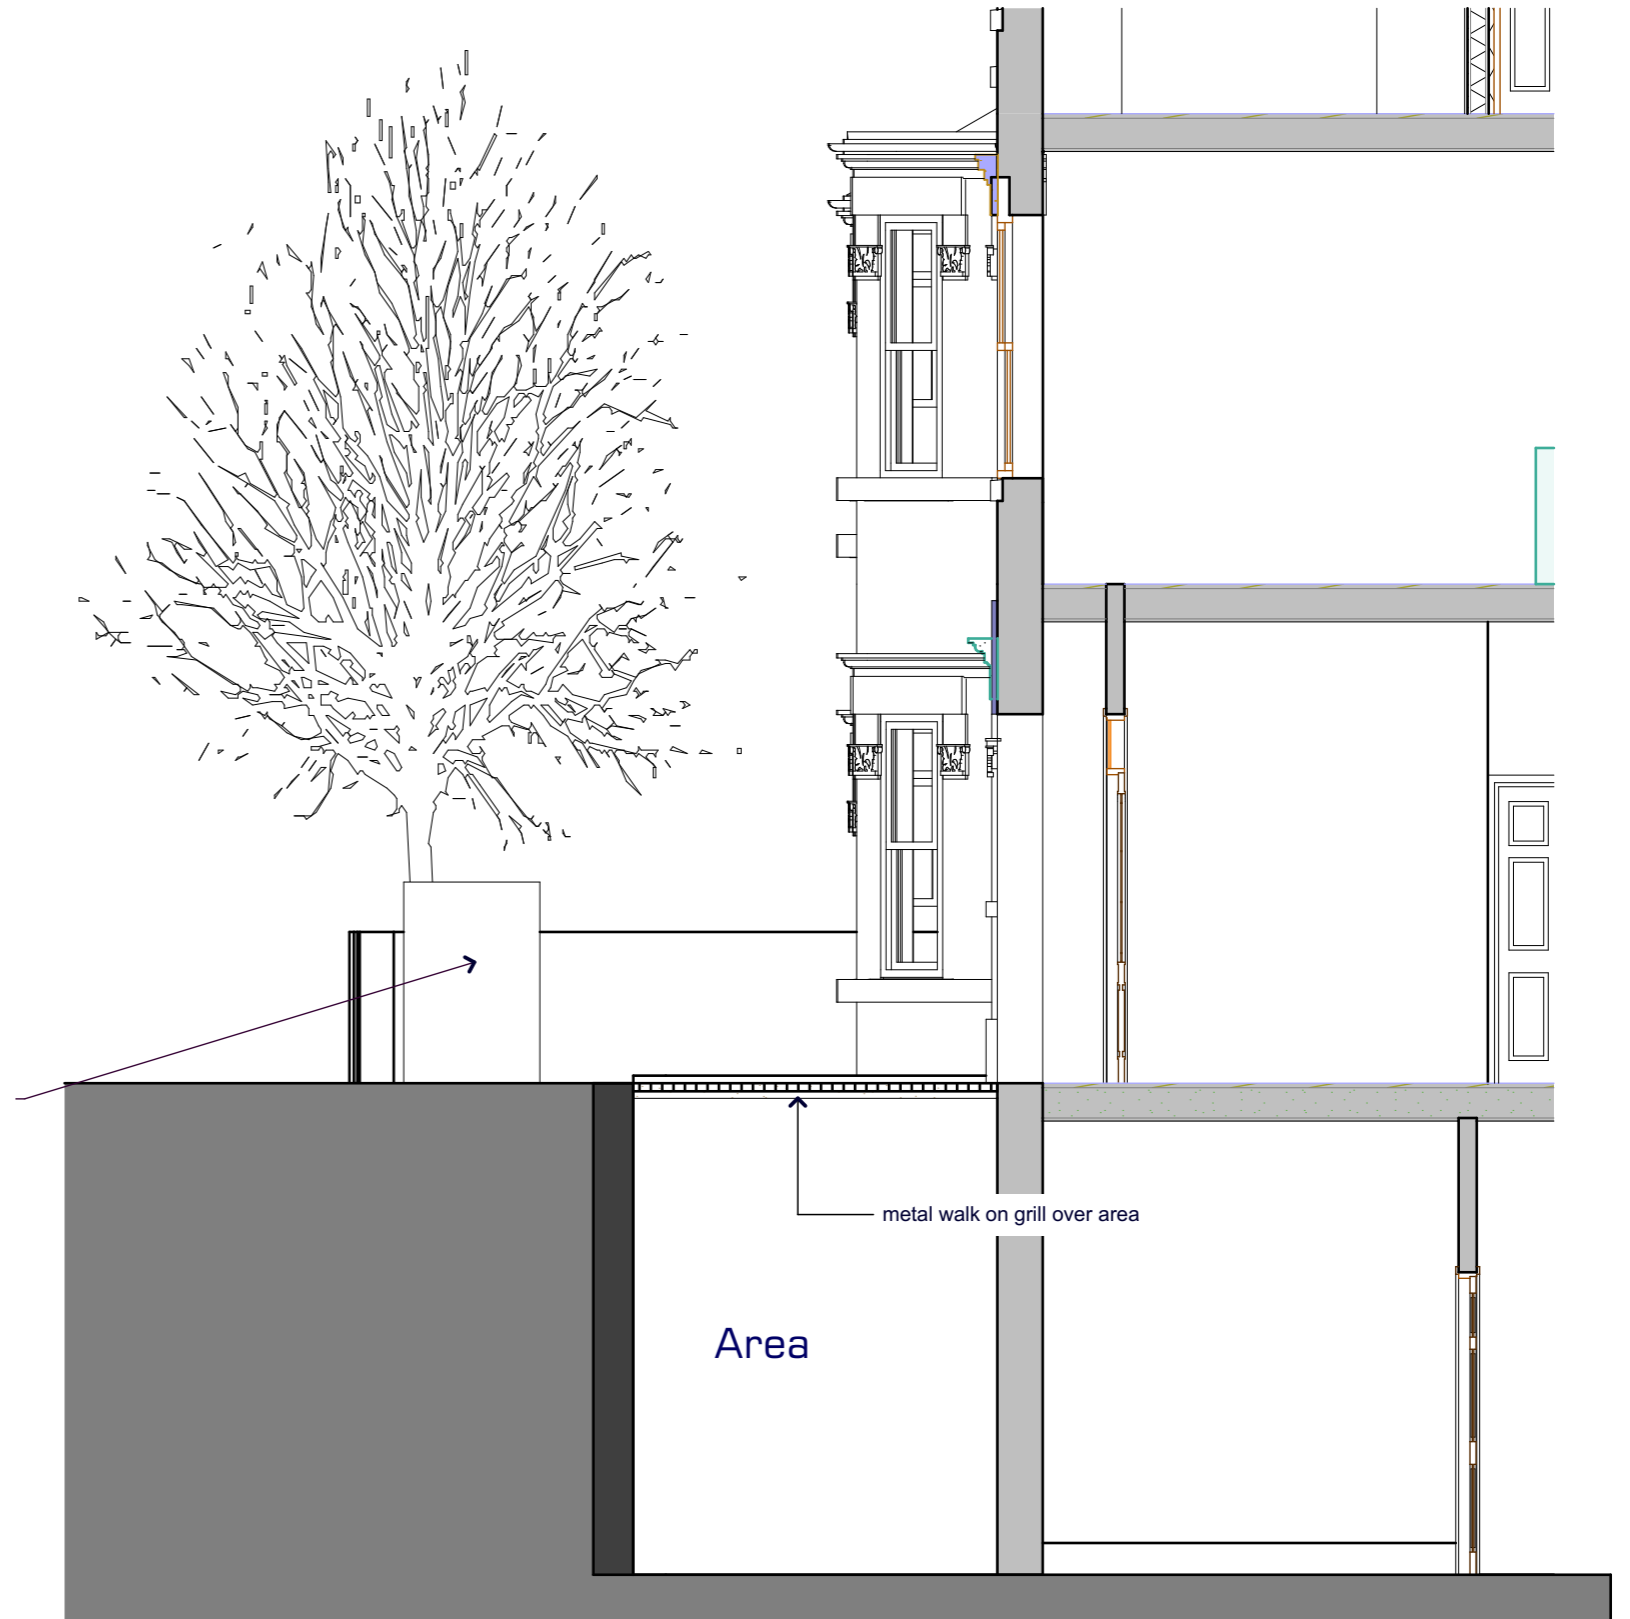

Section  
scale 1:50