


Notes:
 Drawings are based on survey data and may not accurately represent what is physically present.
 Do not scale from this drawing. All dimensions are to be verified on site before proceeding with the work.
 All dimensions are in millimeters unless noted otherwise.
 Purcell shall be notified in writing of any discrepancies.



Key Plan
 not to scale

NOTE:
 1. Profile, visible lines and appearance of all new sash windows should match details shown on drawing 347.

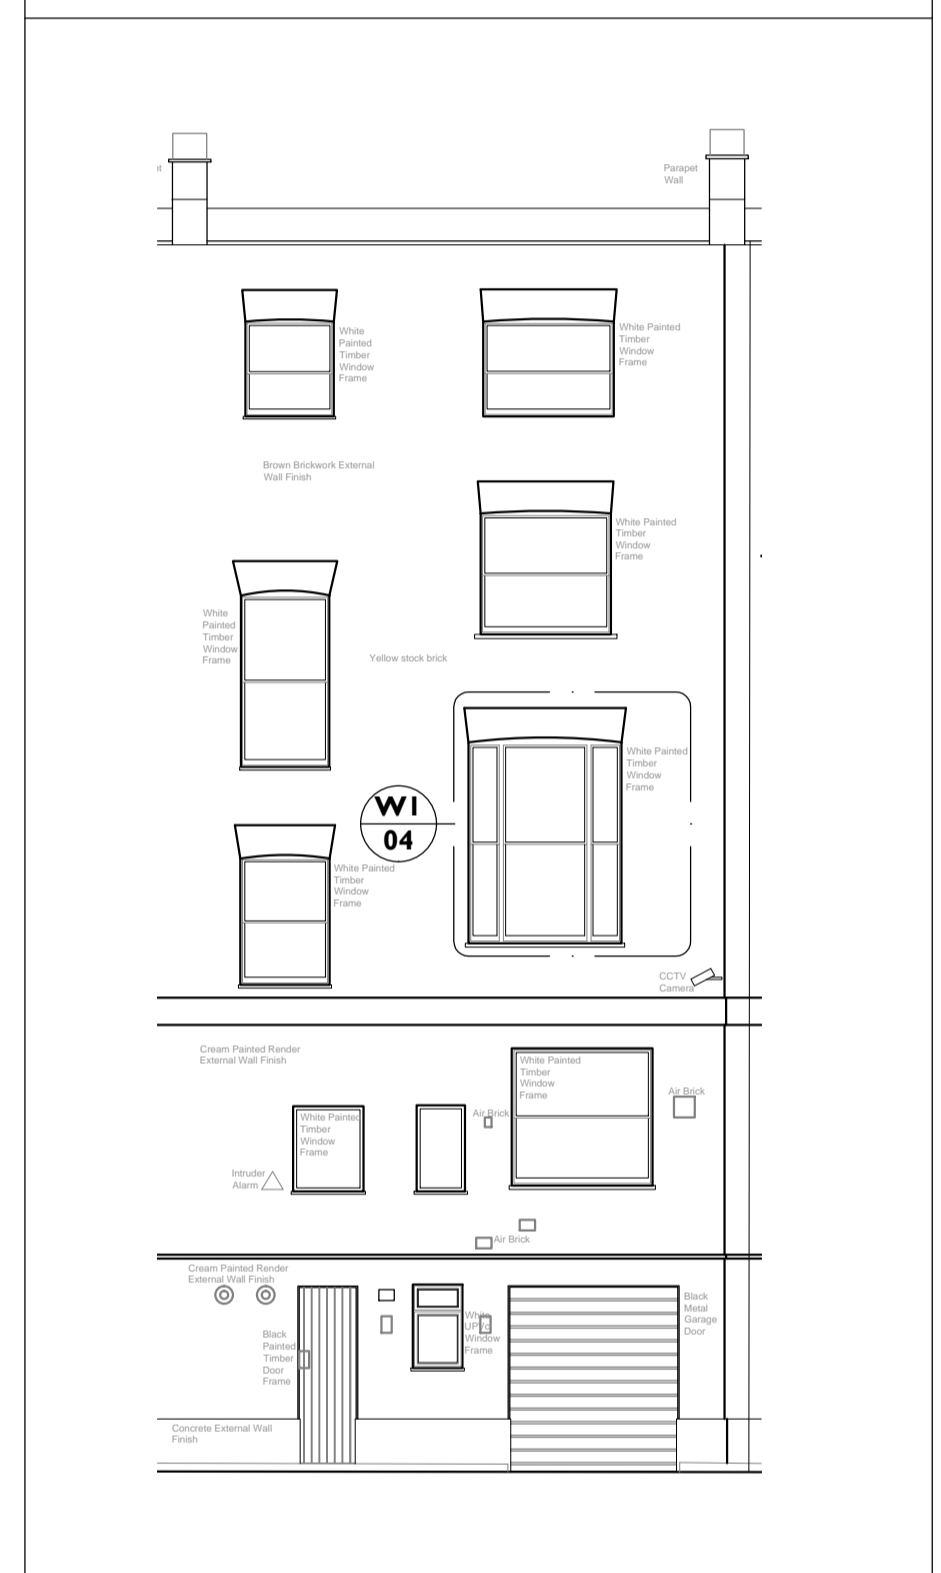

ISSUE	DATE	DRAWN	CHECKED	DESCRIPTION
First Issue	05 Dec 2016	KO	KO	
CLIENT		Grosvenor Propco Limited		
PROJECT		28 Chester Terrace		
DRAWING TITLE		Proposed Replacement Rear Windows WI-04 Details		
SIZE & SCALE		A1L		
DRAWING STATUS		ISSUED FOR PLANNING		

JOB NUMBER	236868
DRAWING NO.	342
REVISION	-

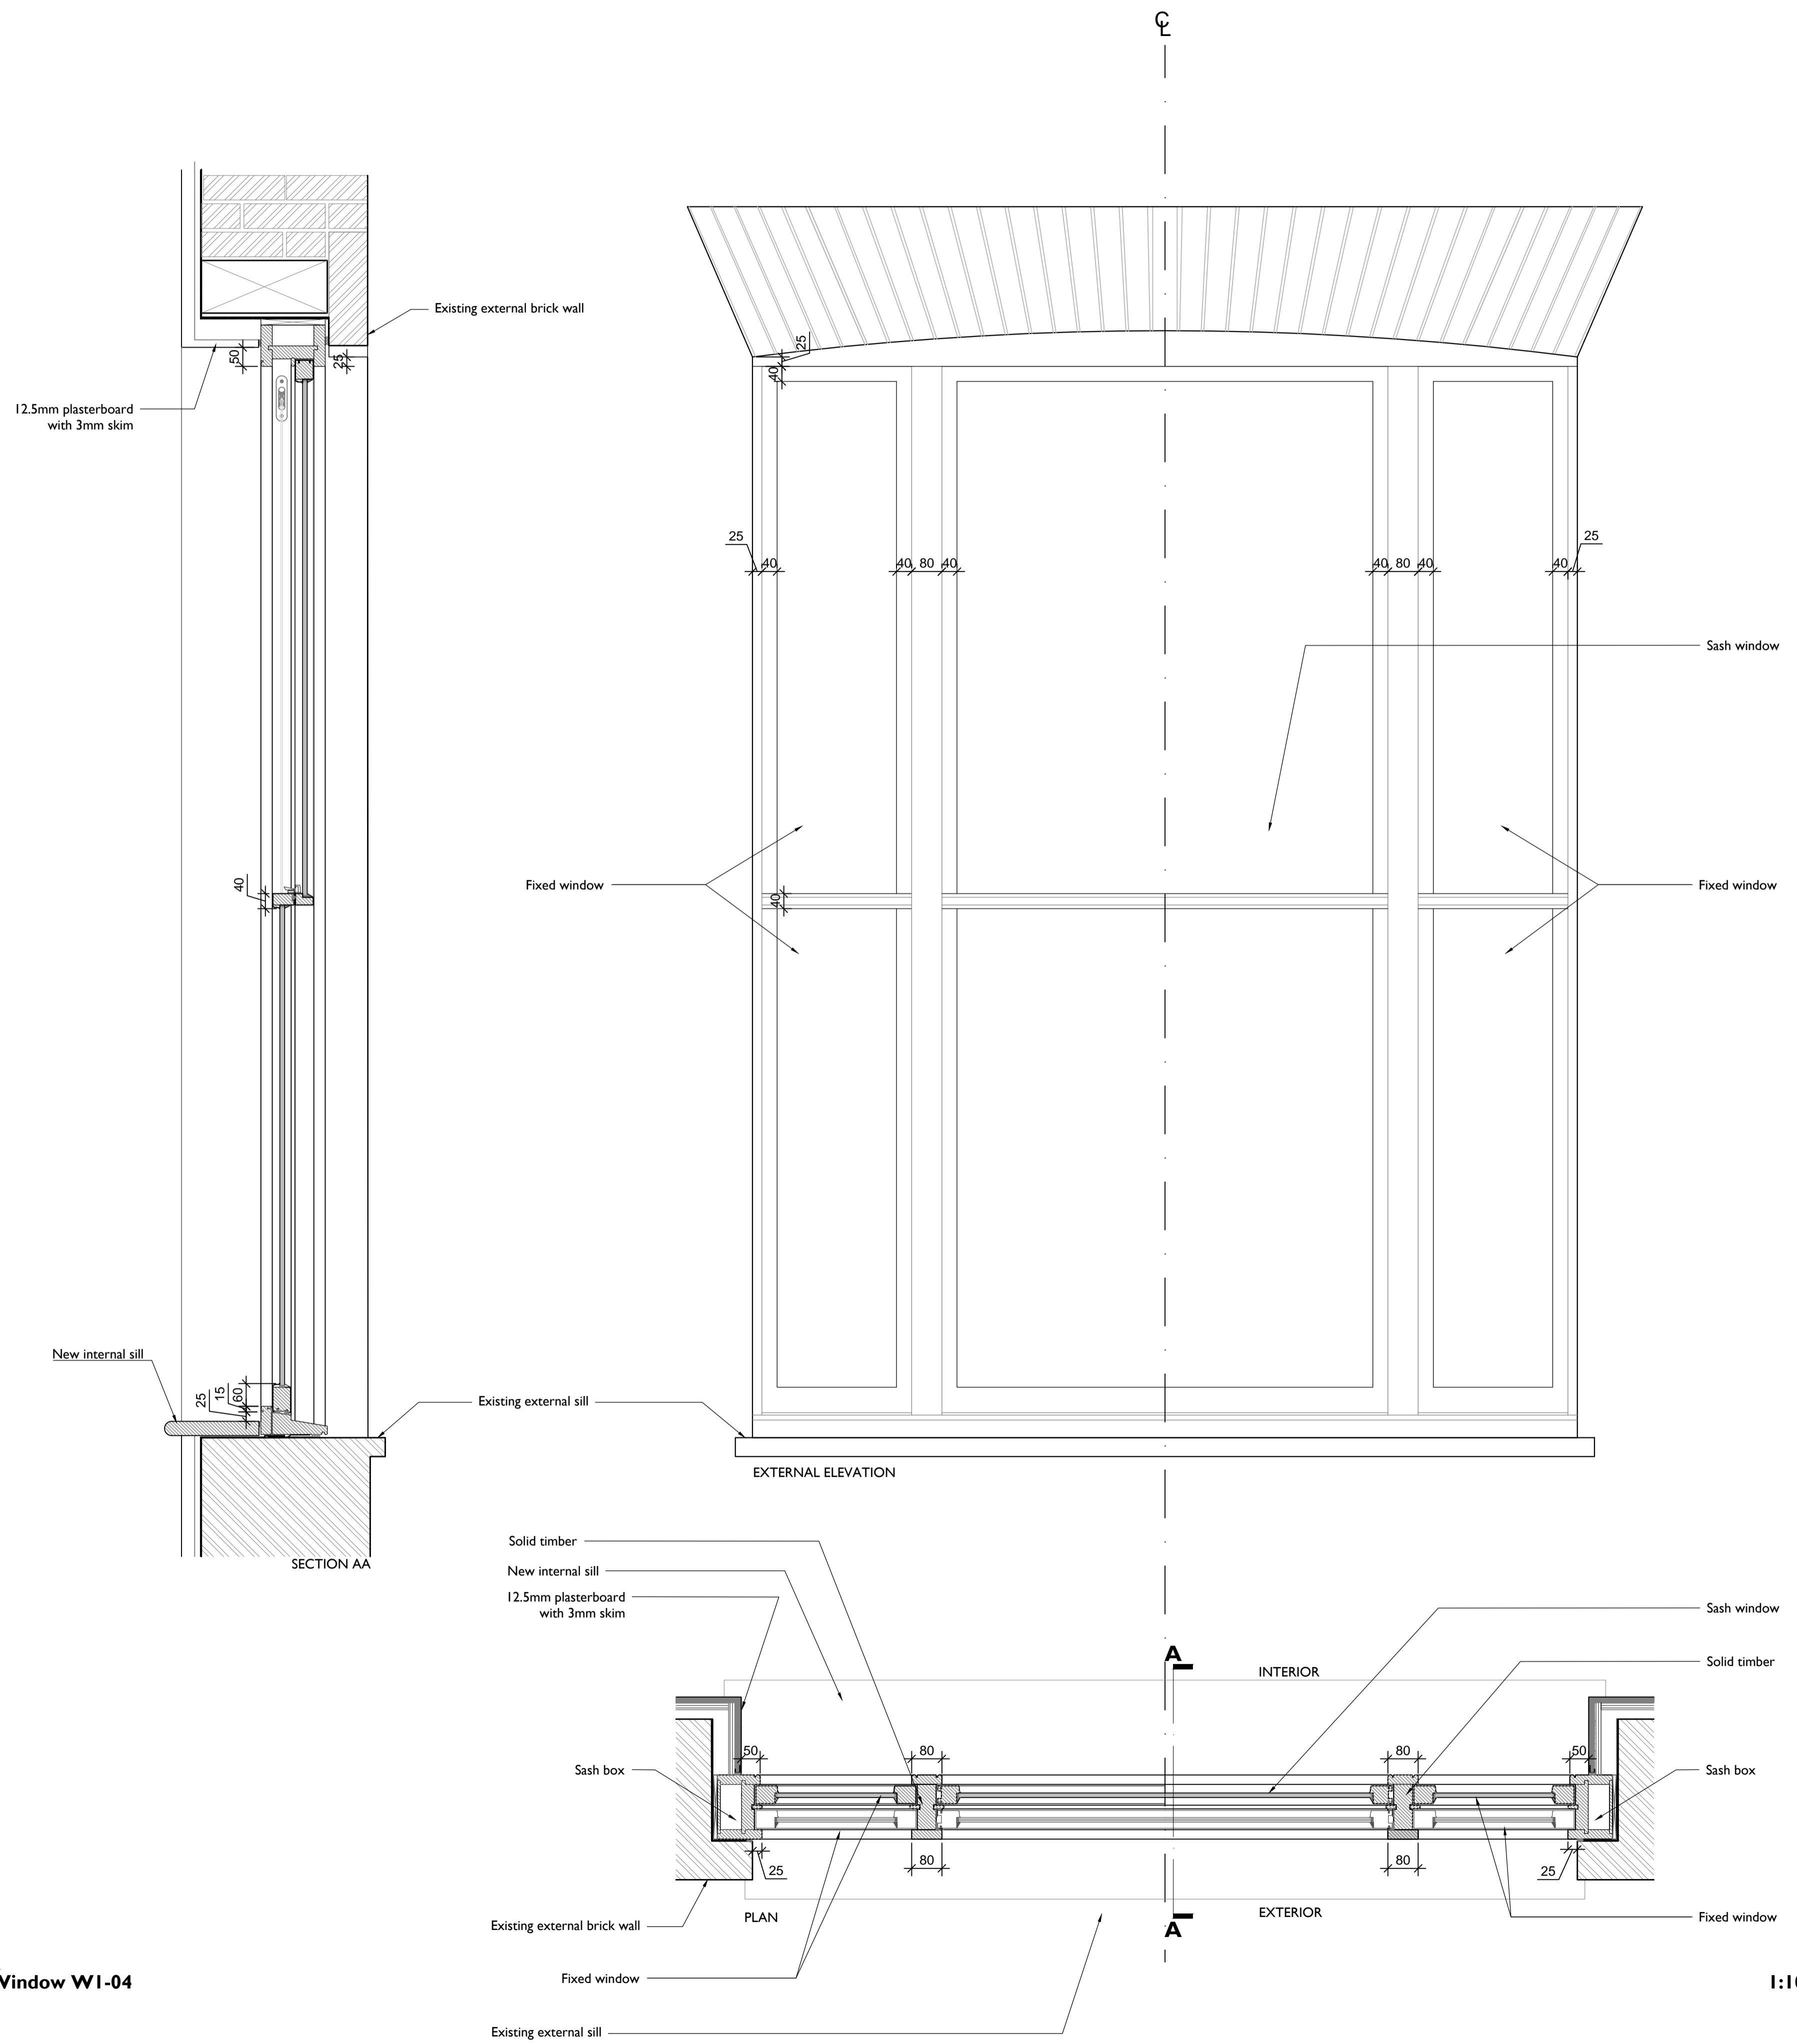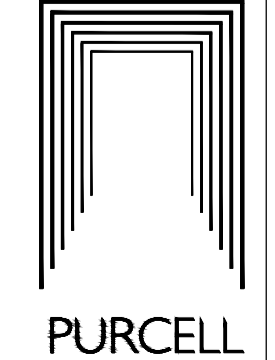

1:10 at A1 / 1:20 at A3

01 Window WI-04