



01 LGF Plan

1:50

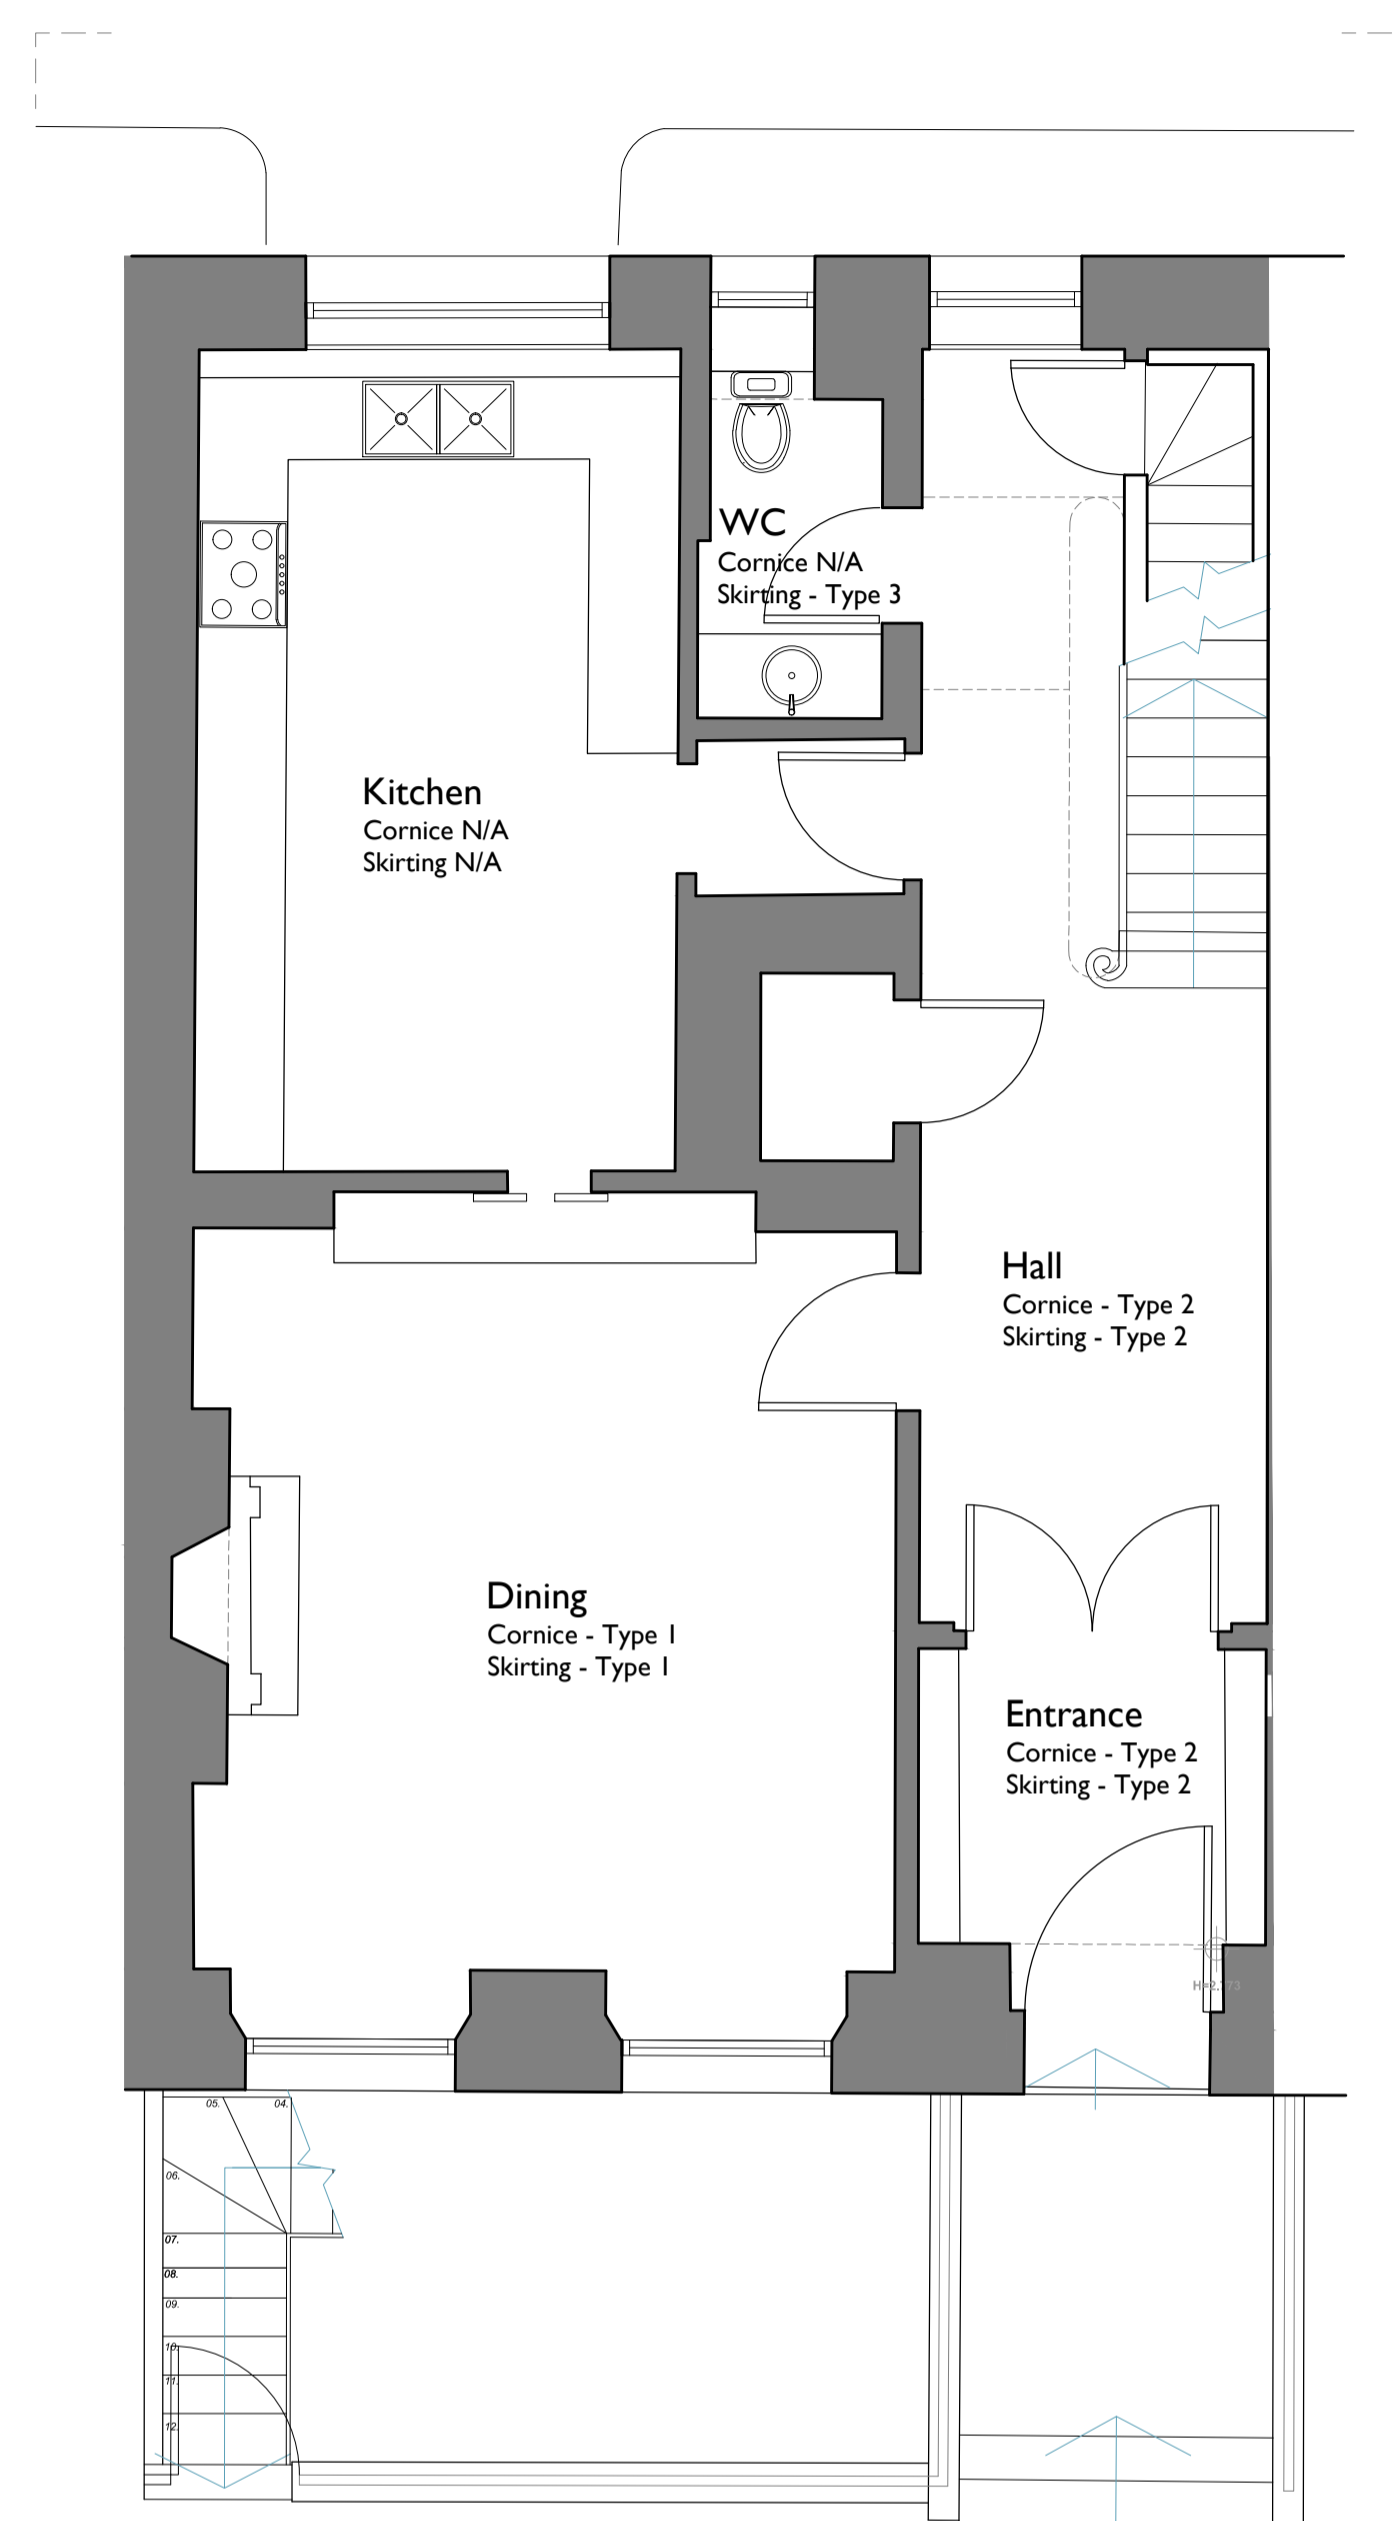

02 GF Plan

1:50

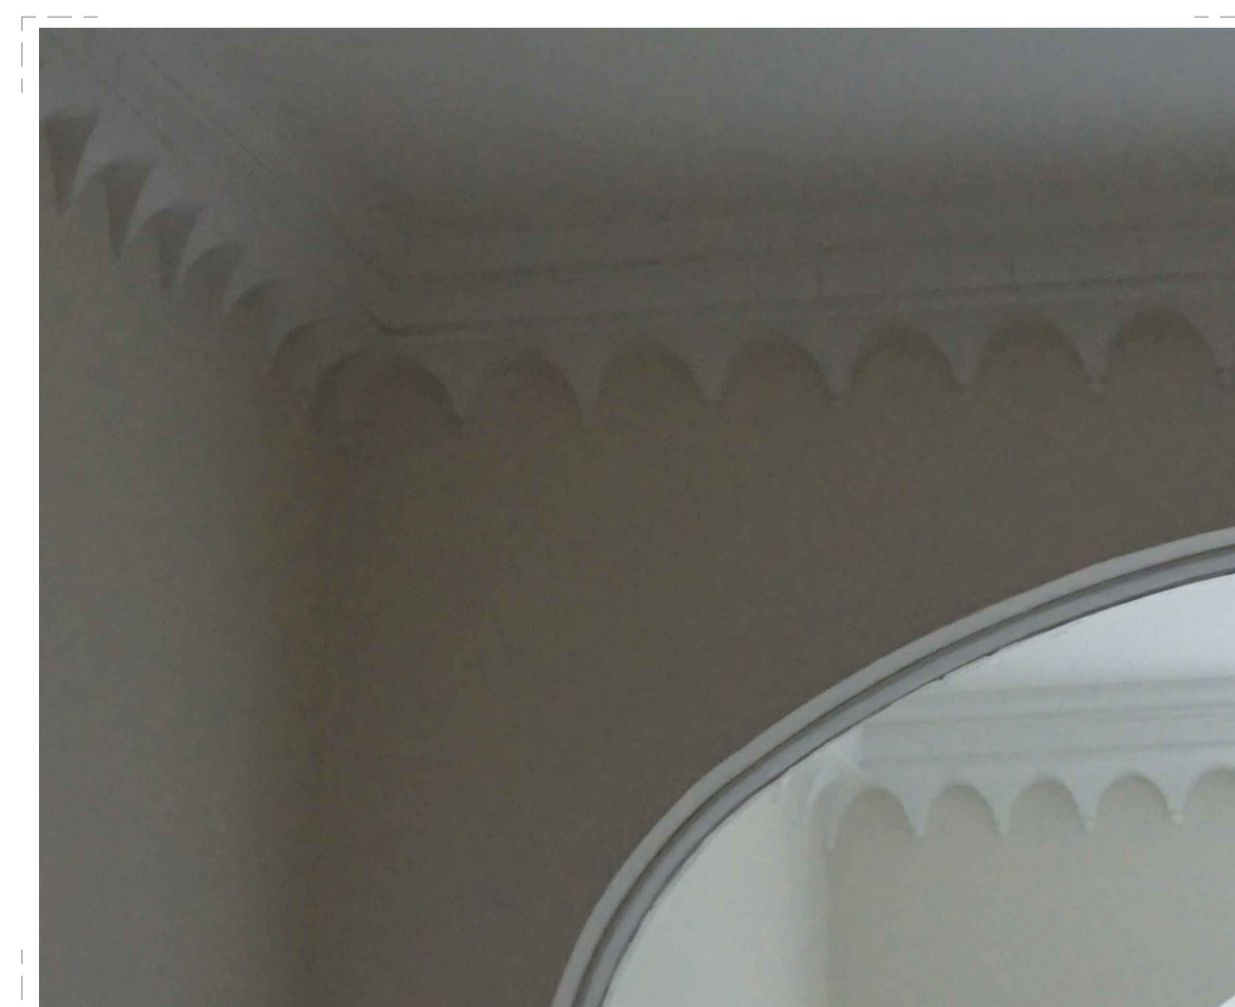

07 Cornice Type 2

1:50



03 Skirting Type 1

1:50




04 Skirting Type 2

1:50



05 Skirting Type 3

1:50

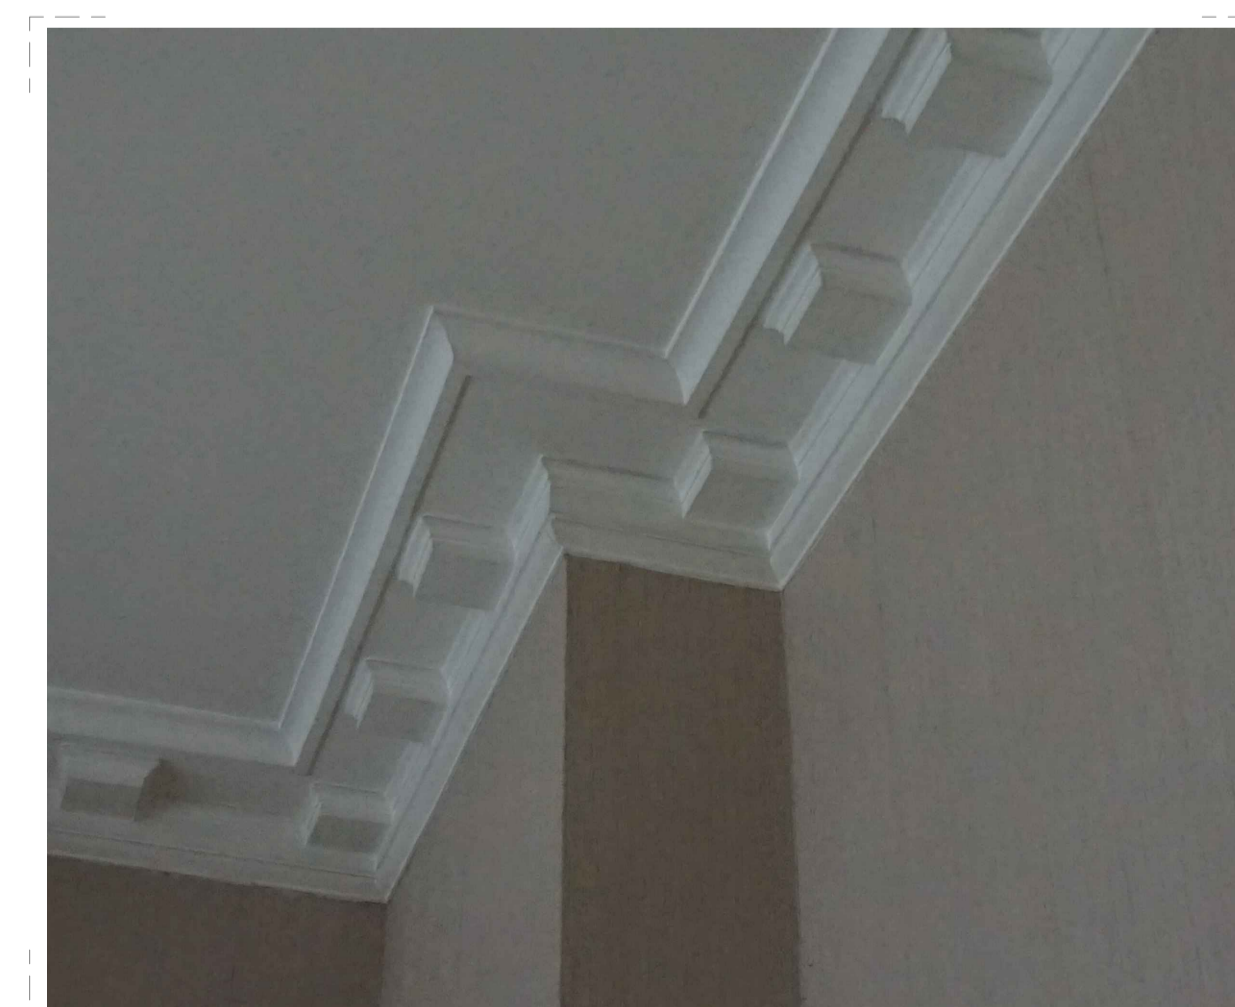

06 Cornice Type 1


1:50

Notes:
 Drawings are based on survey data and may not accurately represent what is physically present.
 Do not scale from this drawing. All dimensions are to be verified on site before proceeding with the work.
 All dimensions are in millimeters unless noted otherwise.
 Purcell shall be notified in writing of any discrepancies.

Key Plan
 not to scale

| ISSUE | DATE | DRAWN | CHECKED | DESCRIPTION |
|-------------------------|---|-------|---------|-------------|
| First Issue | 02 Dec 2016 | KO | KO | |
| CLIENT | Grosvenor Propco Limited | | | |
| PROJECT | 28 Chester Terrace | | | |
| DRAWING TITLE | Existing cornice and skirting to be removed | | | |
| SIZE & SCALE | A1L | | | |
| DRAWING STATUS | ISSUED FOR PLANNING | | | |

JOB NUMBER 236868
DRAWING NO. 358
REVISION -

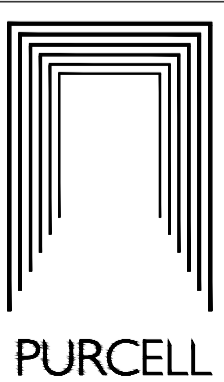

PURCELL