


01 Glazed Screen Plan

1:10

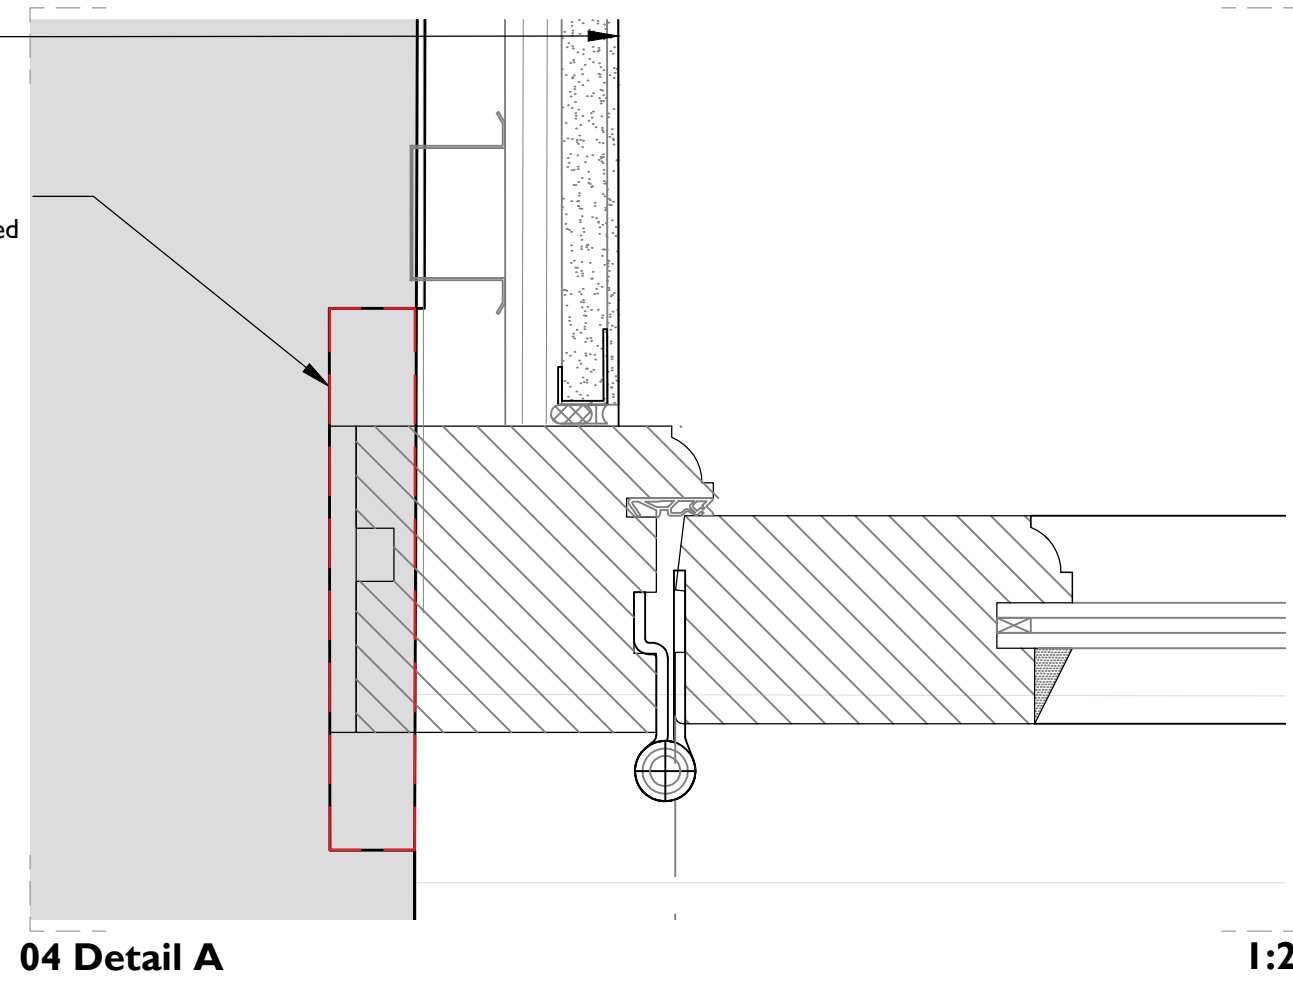

04 Detail A

1:2

Notes:

Drawings are based on survey data and may not accurately represent what is physically present.


Do not scale from this drawing. All dimensions are to be verified on site before proceeding with the work.

All dimensions are in millimeters unless noted otherwise.

Purcell shall be notified in writing of any discrepancies.


Key Plan

not to scale

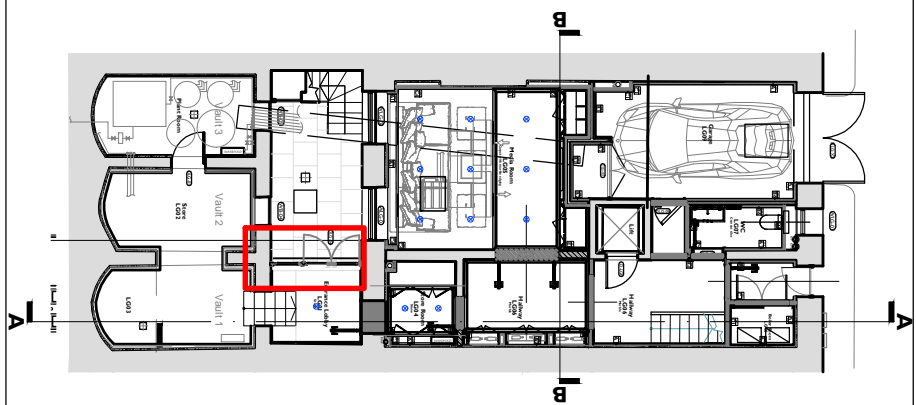


NOTES:

1. A full survey of the opening should be carried out on site before fabrication is commenced.
2. * dimensions to be checked on site.
3. Timber door to be painted white (RAL 9016).

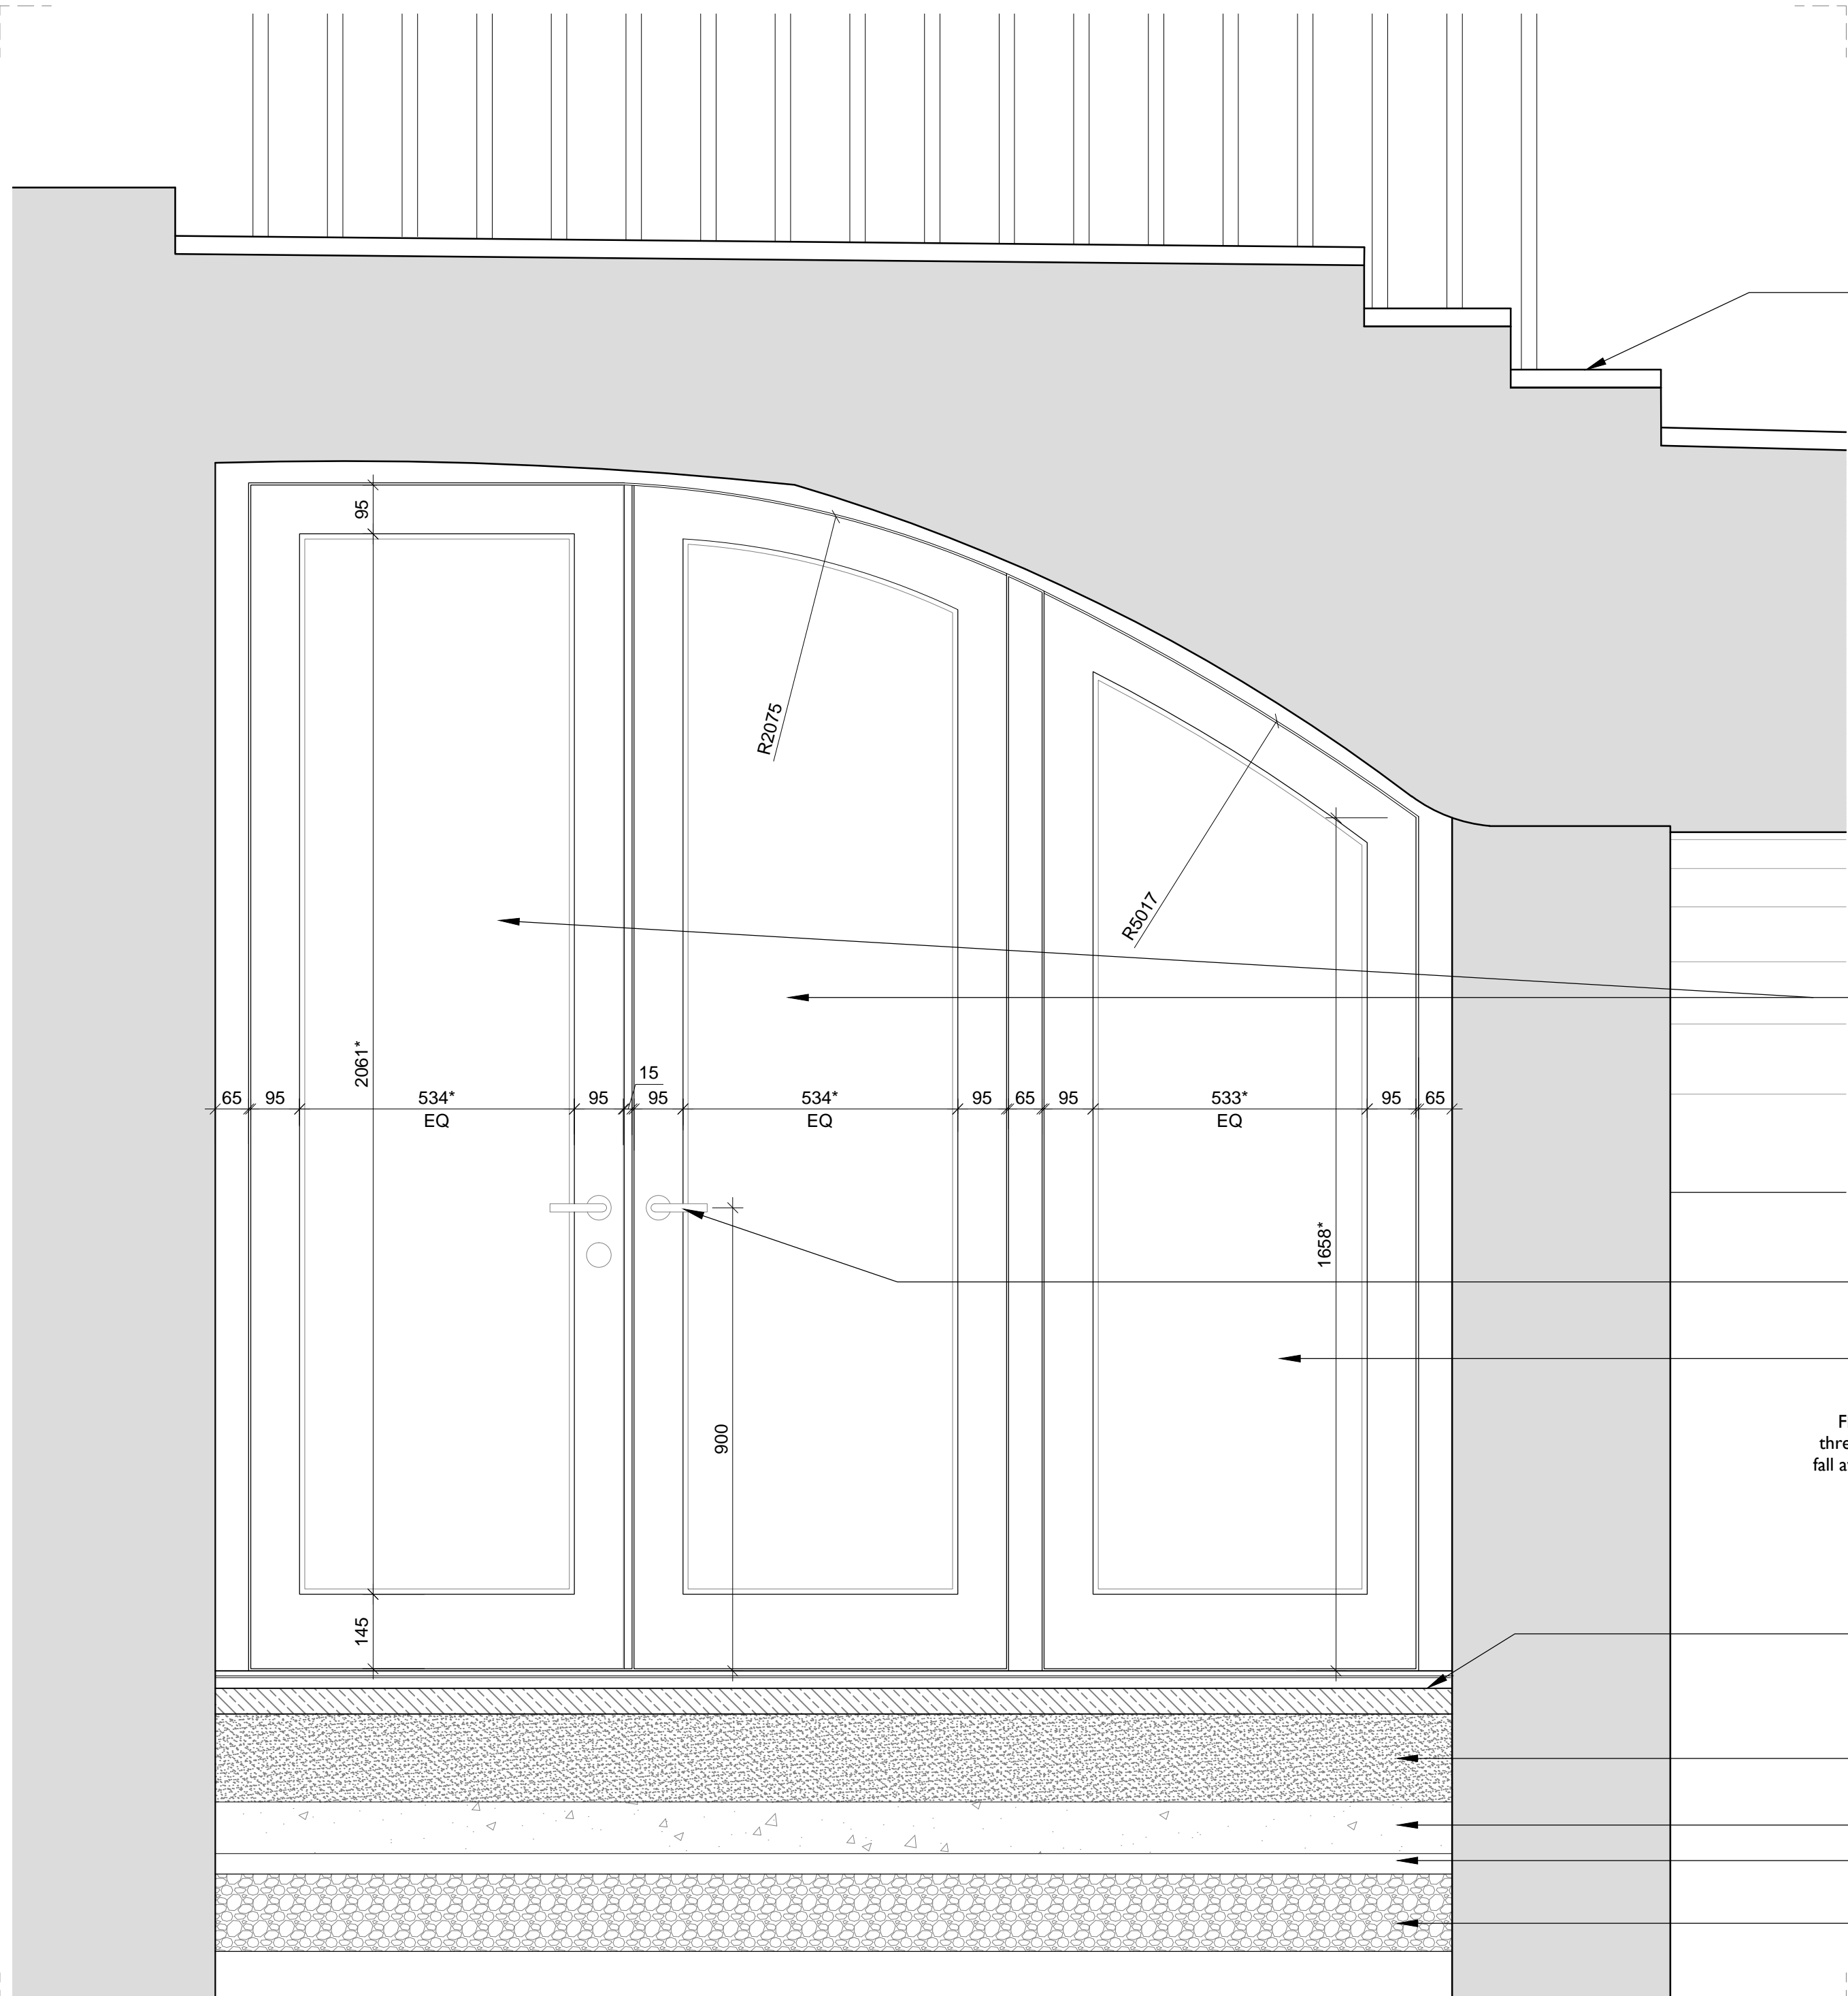

02 External Glazed Screen Elevation

1:10

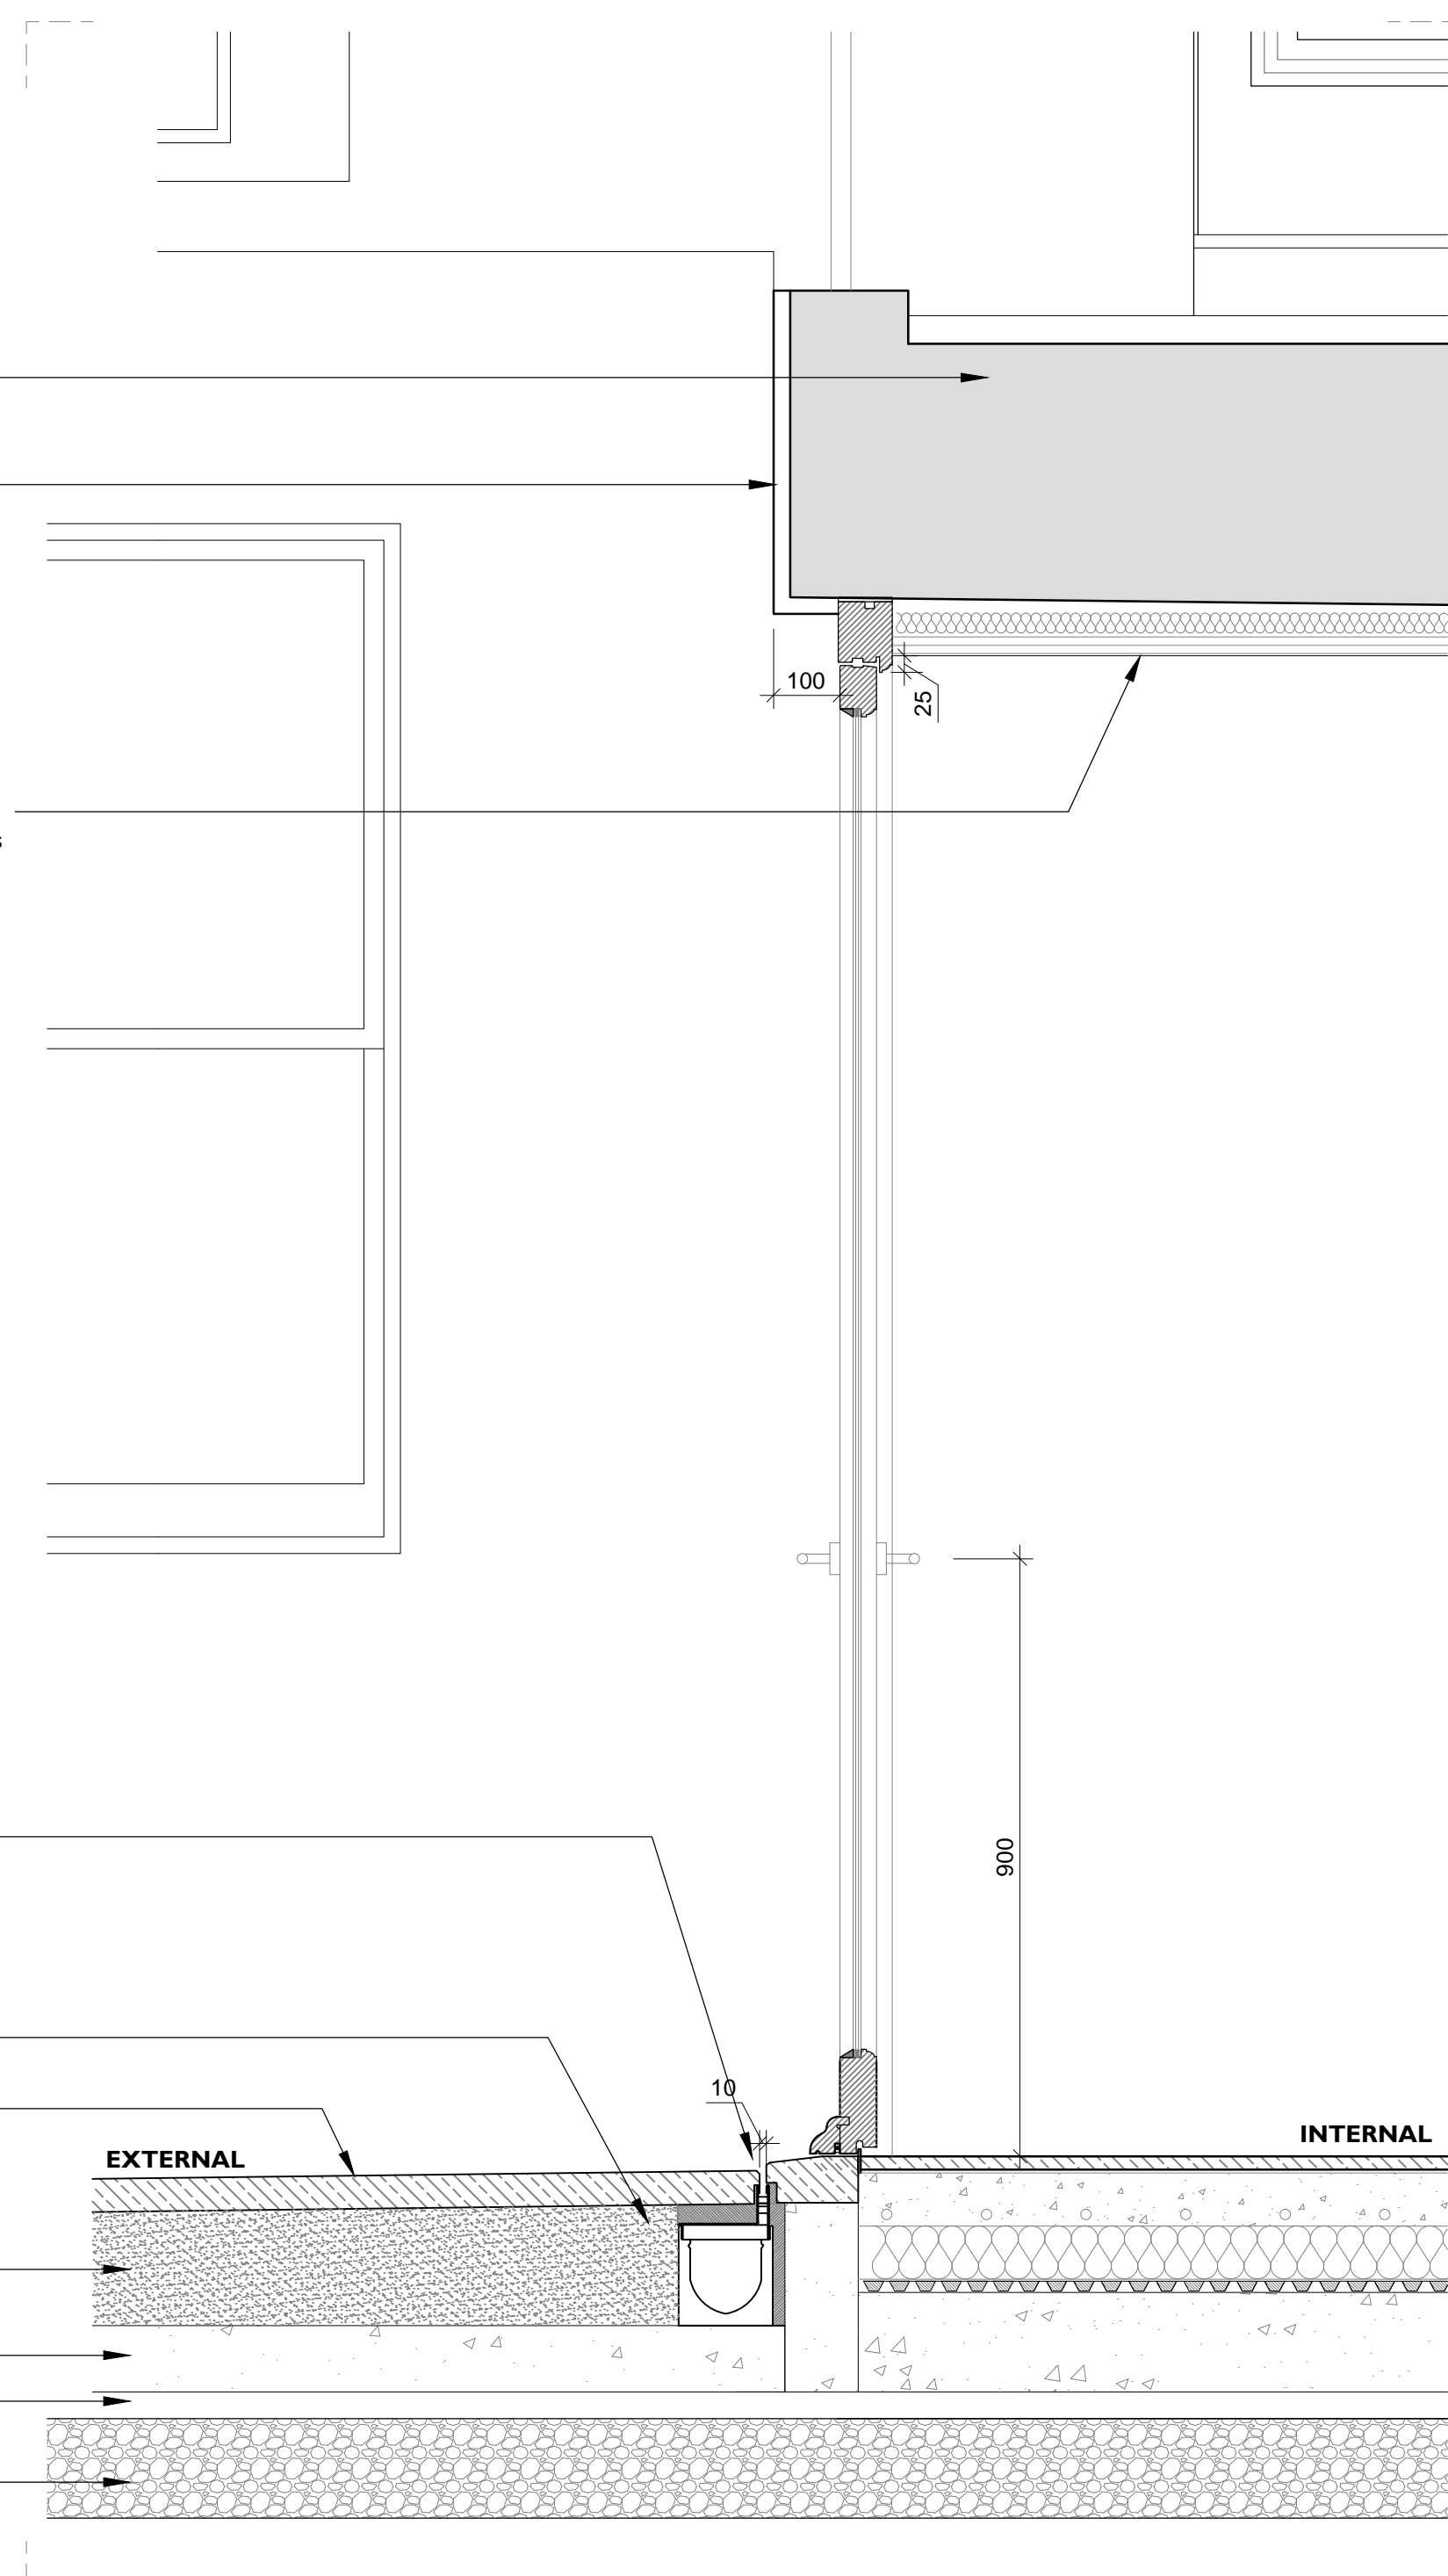

03 Section AA

1:10

First Issue 05 Dec 2016	KO	KO		
ISSUE	DATE	DRAWN	CHECKED	DESCRIPTION
CLIENT		The Luxe Group		
PROJECT		28 Chester Terrace		
DRAWING TITLE		Proposed LGF Entry Screen and Vault Doors Details		
SIZE & SCALE		AIL		
DRAWING STATUS		ISSUED FOR PLANNING		
JOB NUMBER		236868		
DRAWING NO.		305		
REVISION		-		

