


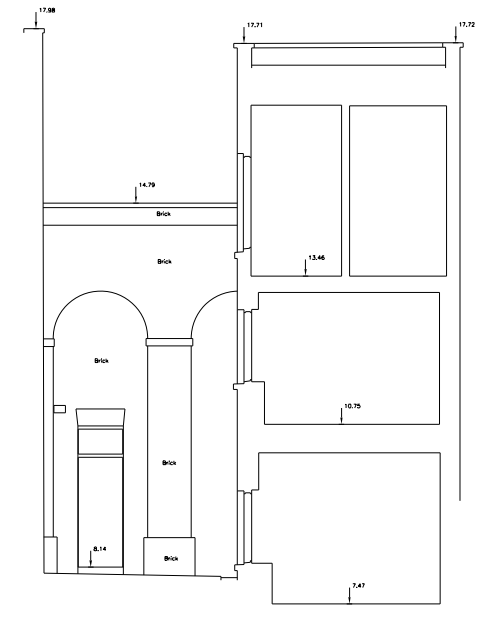


ELEVATION 1

Arbitrary Datum 0.00m



ELEVATION 2

Arbitrary Datum 0.00m

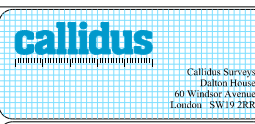

Project:  
**10 GLOUCESTER GATE  
 LONDON  
 NW1 4HG**  
 ELEVATIONS 1 & 2

Client:  
**KERR PARKER ASSOCIATES LTD  
 THE GRANARY  
 COPID HALL  
 ESSEX  
 RM16 5UE**

Job No: 11044	Drawing ID: E1F
Drawn: AW	Scale: 1:50
Checked: JG	Date: 17/06/11

(020) 8543 8884  
 (020) 8543 8664  
 info@callidusurveys.co.uk  
 www.callidusurveys.co.uk









**NORTHPOINT**




THE SURVEY GRID IS BASED ON ARBITRARY COORDINATES AND THE NORTHPOINT IS INDICATIVE ONLY.

BUILDING LEGEND	
ACU	air conditioning
AD	air duct
AS	air shaft
AS	air to spring
C	curtain wall
C	curtain to spring
FC	floor to ceiling
FC	floor to ceiling H.L.
FC	floor height
FC	service cover
AS	survey station
TBM	temporary benchmark

**LEVELLING**

ALL LEVELS ARE BASED ON T.B.M SITUATED ON STATION 51 AS SHOWN ON DWG No. 11041PGF  
ARBITRARY VALUE 10.00M

TOPOGRAPHICAL LEGEND	
AS	survey station
G	gate

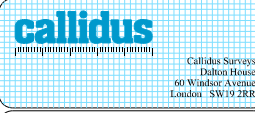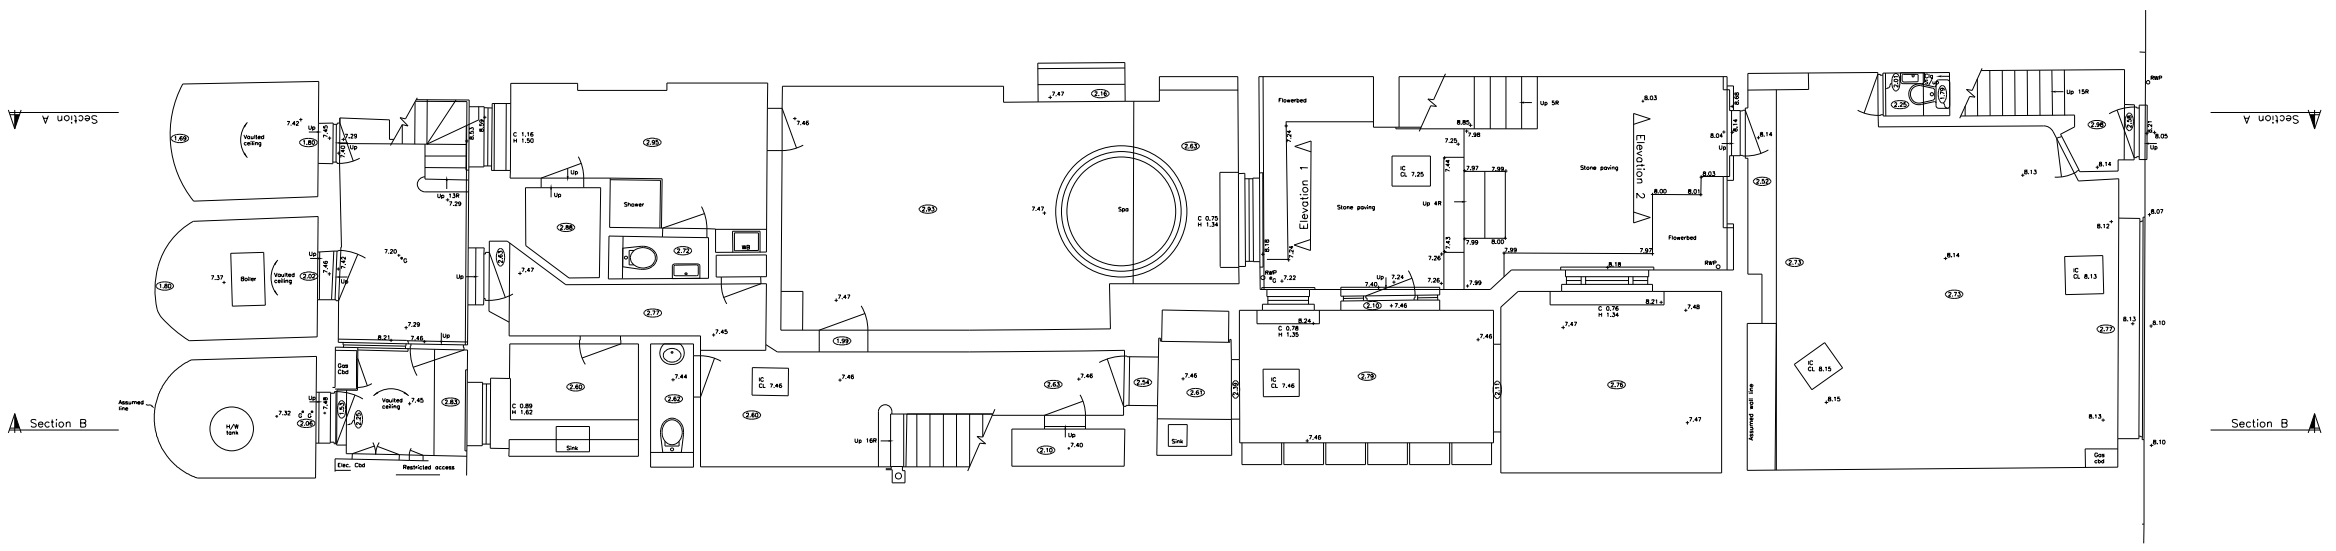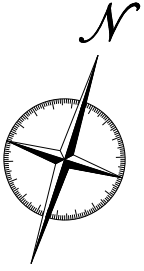


Project:  
**10 GLOUCESTER GATE  
LONDON  
NW1 4HG  
BASEMENT PLAN**

Client:  
**KERR PARKER ASSOCIATES LTD  
THE GRANARY  
COPID HALL  
ESSEX  
RM16 5UE**

Job No: 11044	Drawing ID: PBF
Drawn: AW	Scale: 1:50
Checked: JG	Date: 17/06/11


(020) 8543 8884  
(020) 8543 6664  
info@callidusurveys.co.uk  
www.callidusurveys.co.uk

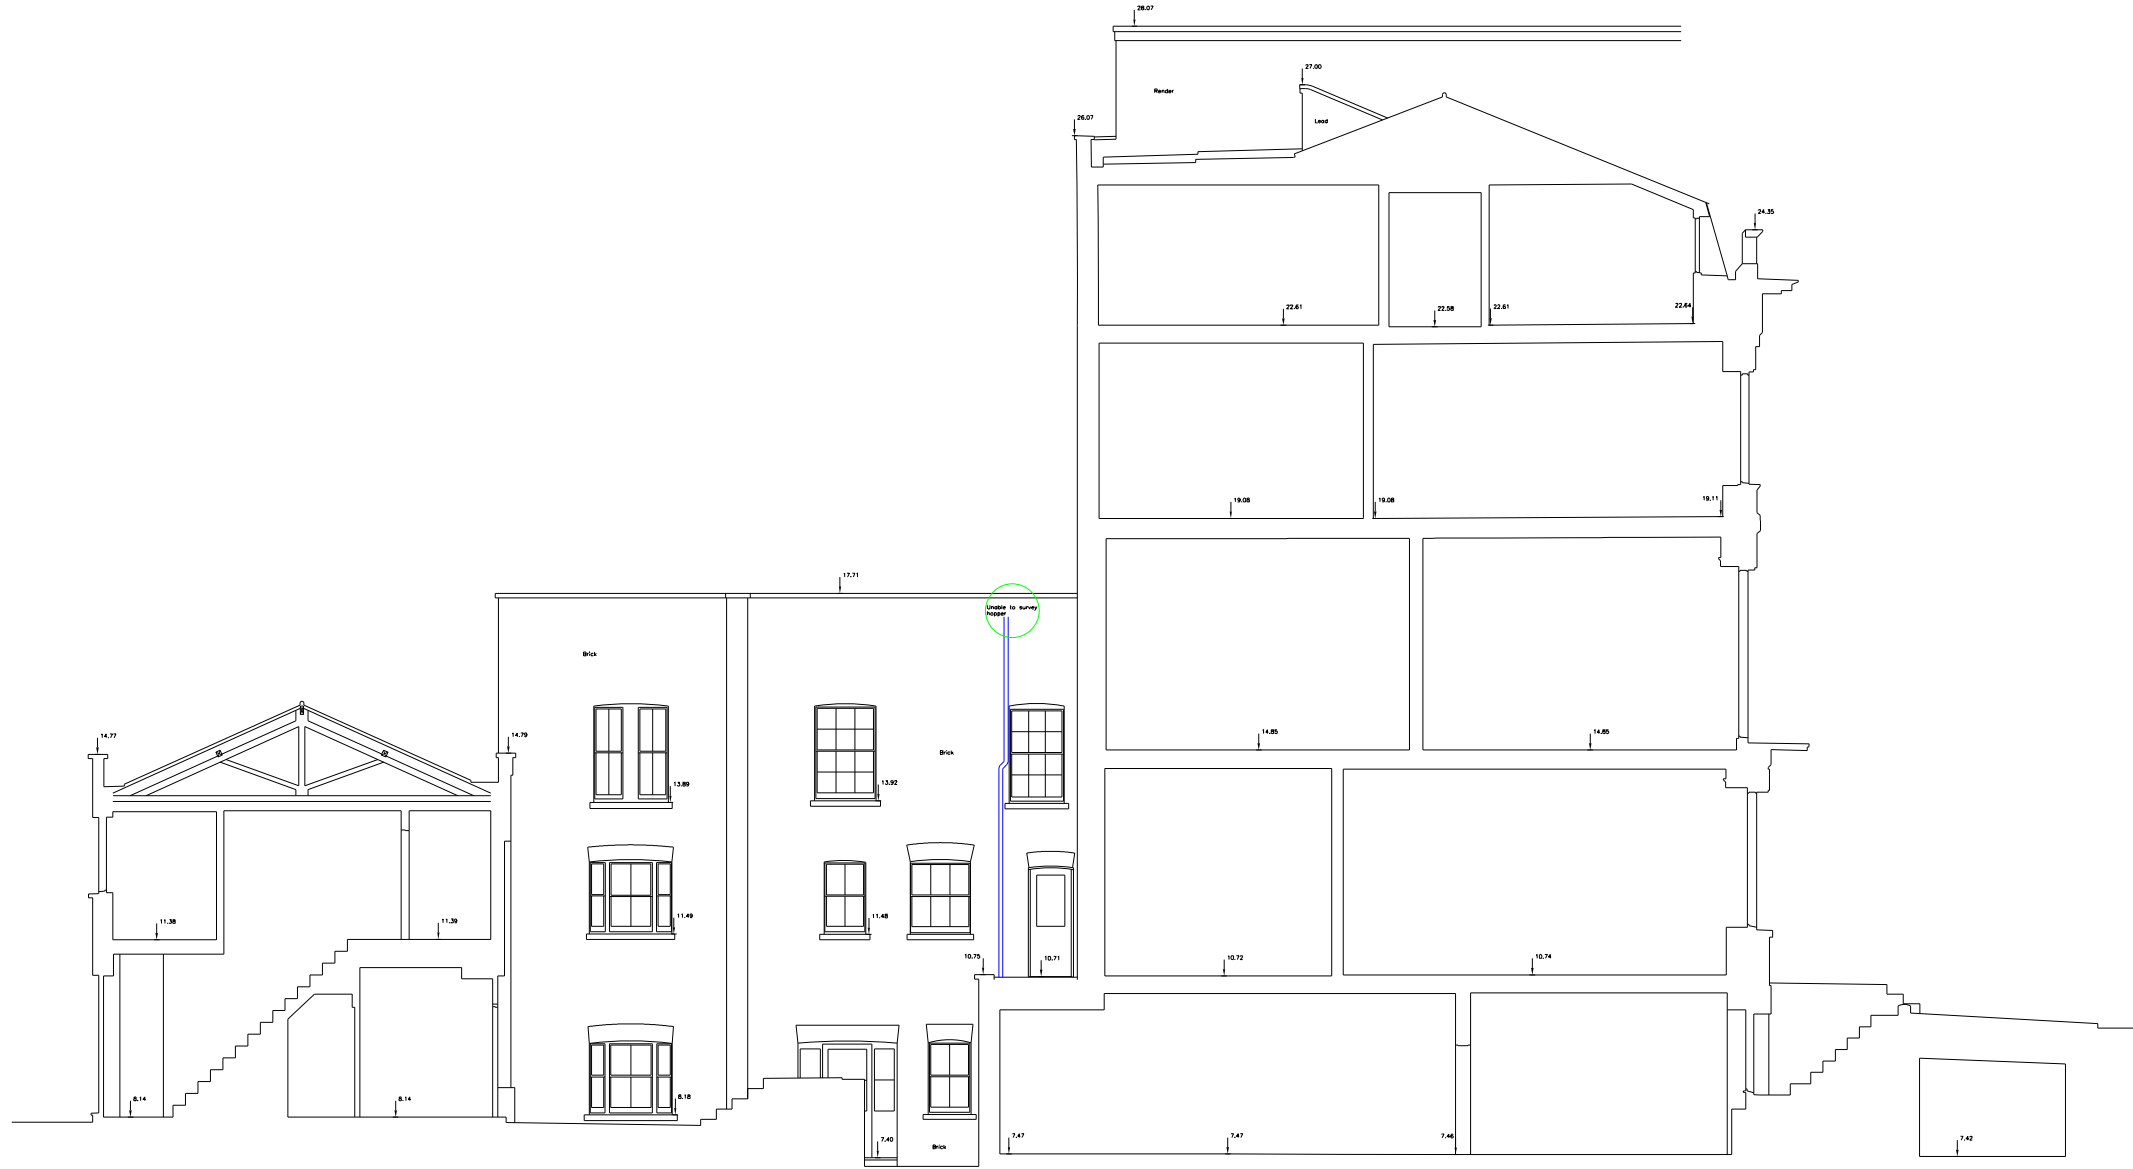

SECTION A - A

Arbitrary Datum 0.00m

Arbitrary Datum 0.00m

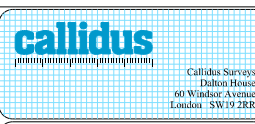


Project:  
 10 GLOUCESTER GATE  
 LONDON  
 NW1 4HG  
 SECTION A-A

Client:  
 KERR PARKER ASSOCIATES LTD  
 THE GRANARY  
 COPID HALL  
 ESSEX  
 RM16 5UE

Job No: 11044	Drawing ID: S1F
Drawn: AW	Scale: 1:50
Checked: JG	Date: 17/06/11


(020) 8543 8884  
 (020) 8543 8664  
 info@callidusurveys.co.uk  
 www.callidusurveys.co.uk

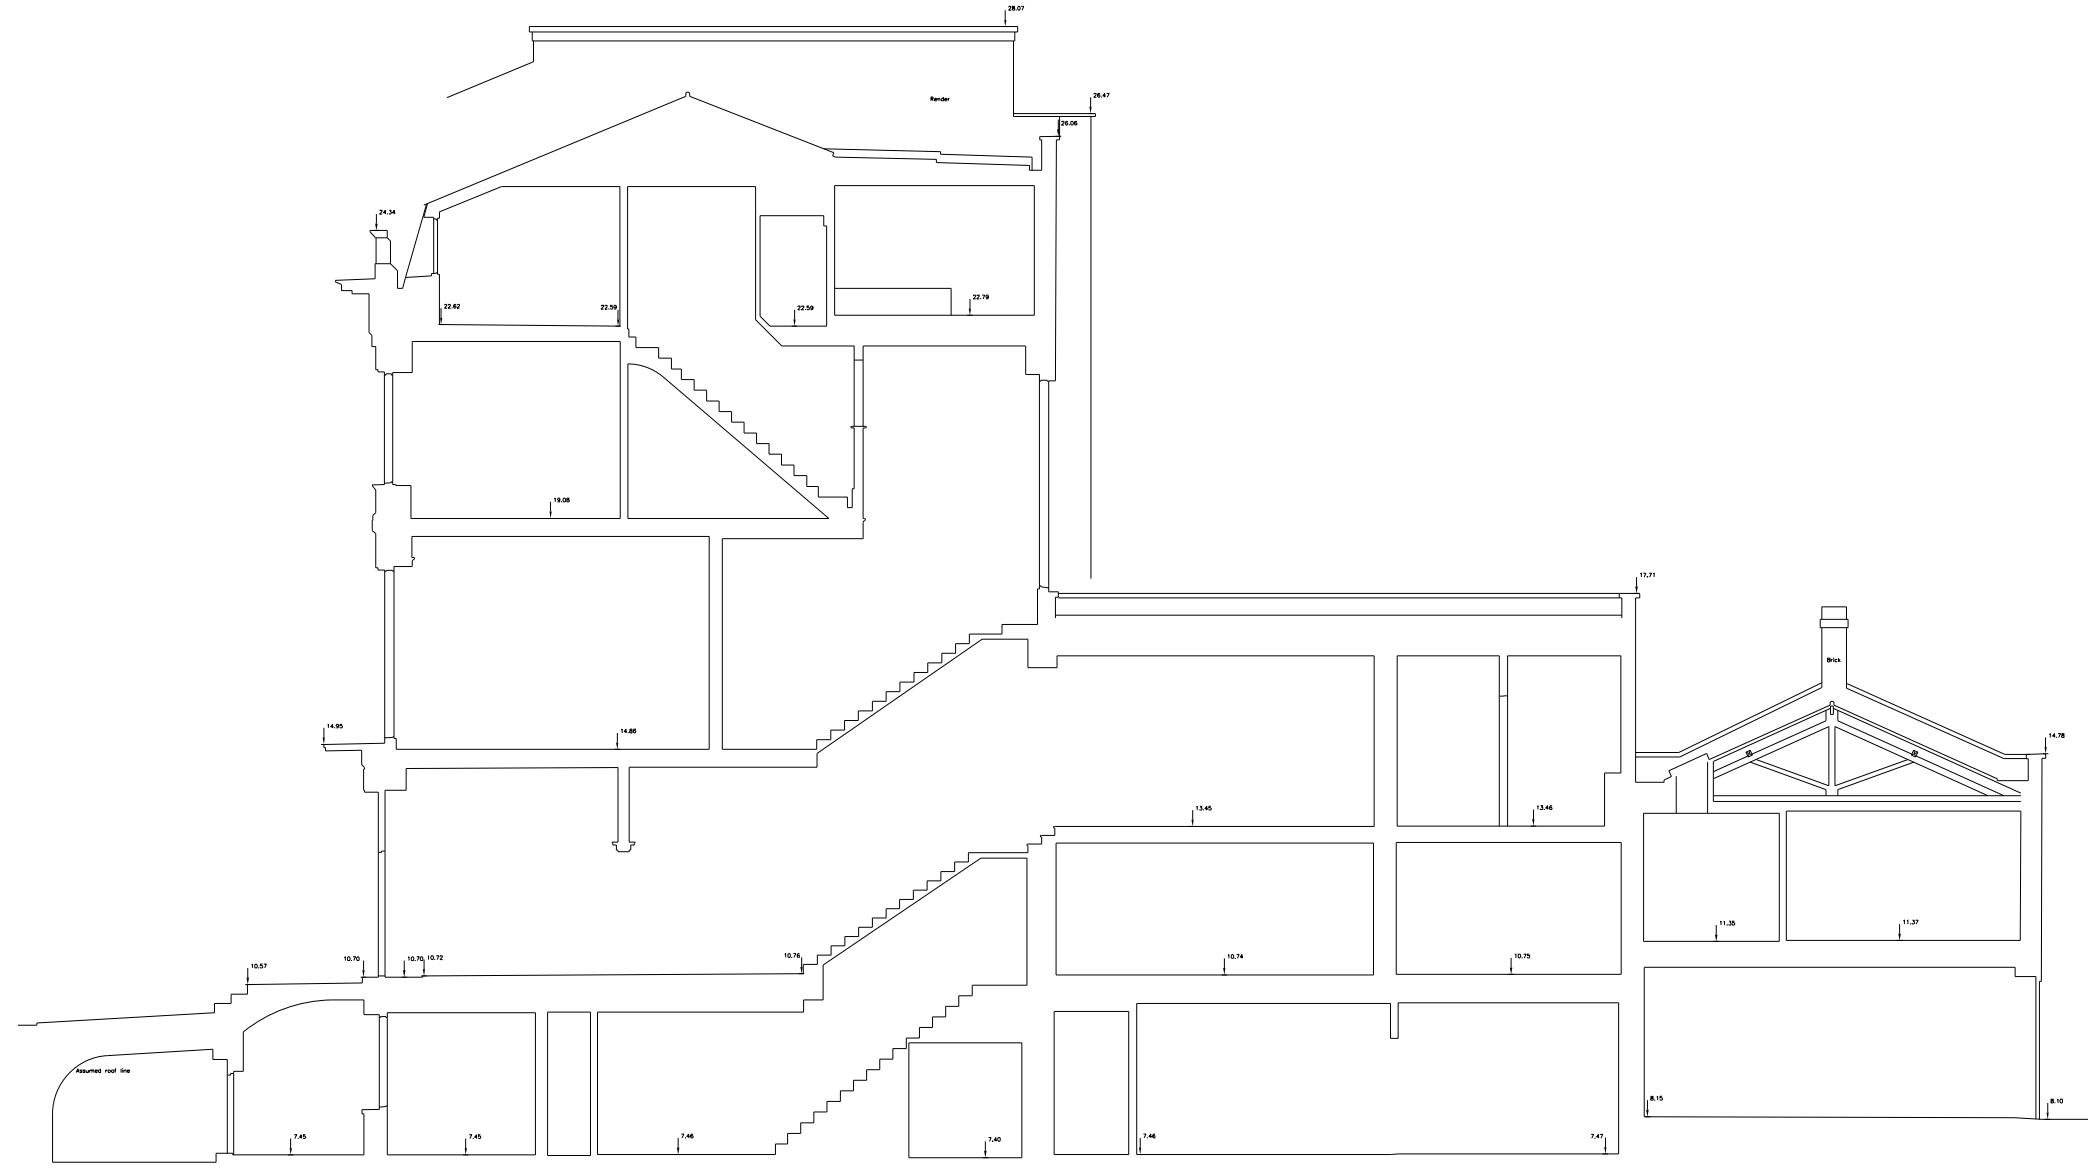

SECTION B - B

Arbitrary Datum 0.00m

Arbitrary Datum 0.00m

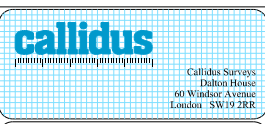

Project:  
 10 GLOUCESTER GATE  
 LONDON  
 NW1 4HG  
 SECTION B-B

Client:  
 KERR PARKER ASSOCIATES LTD  
 THE GRANARY  
 COPID HALL  
 ESSEX  
 RM16 5UE

Job No: 11044	Drawing ID: S2F
Drawn: AW	Scale: 1:50
Checked: JG	Date: 17/06/11