



1. Classroom F01 Plan - New jib door location
scale 1:20

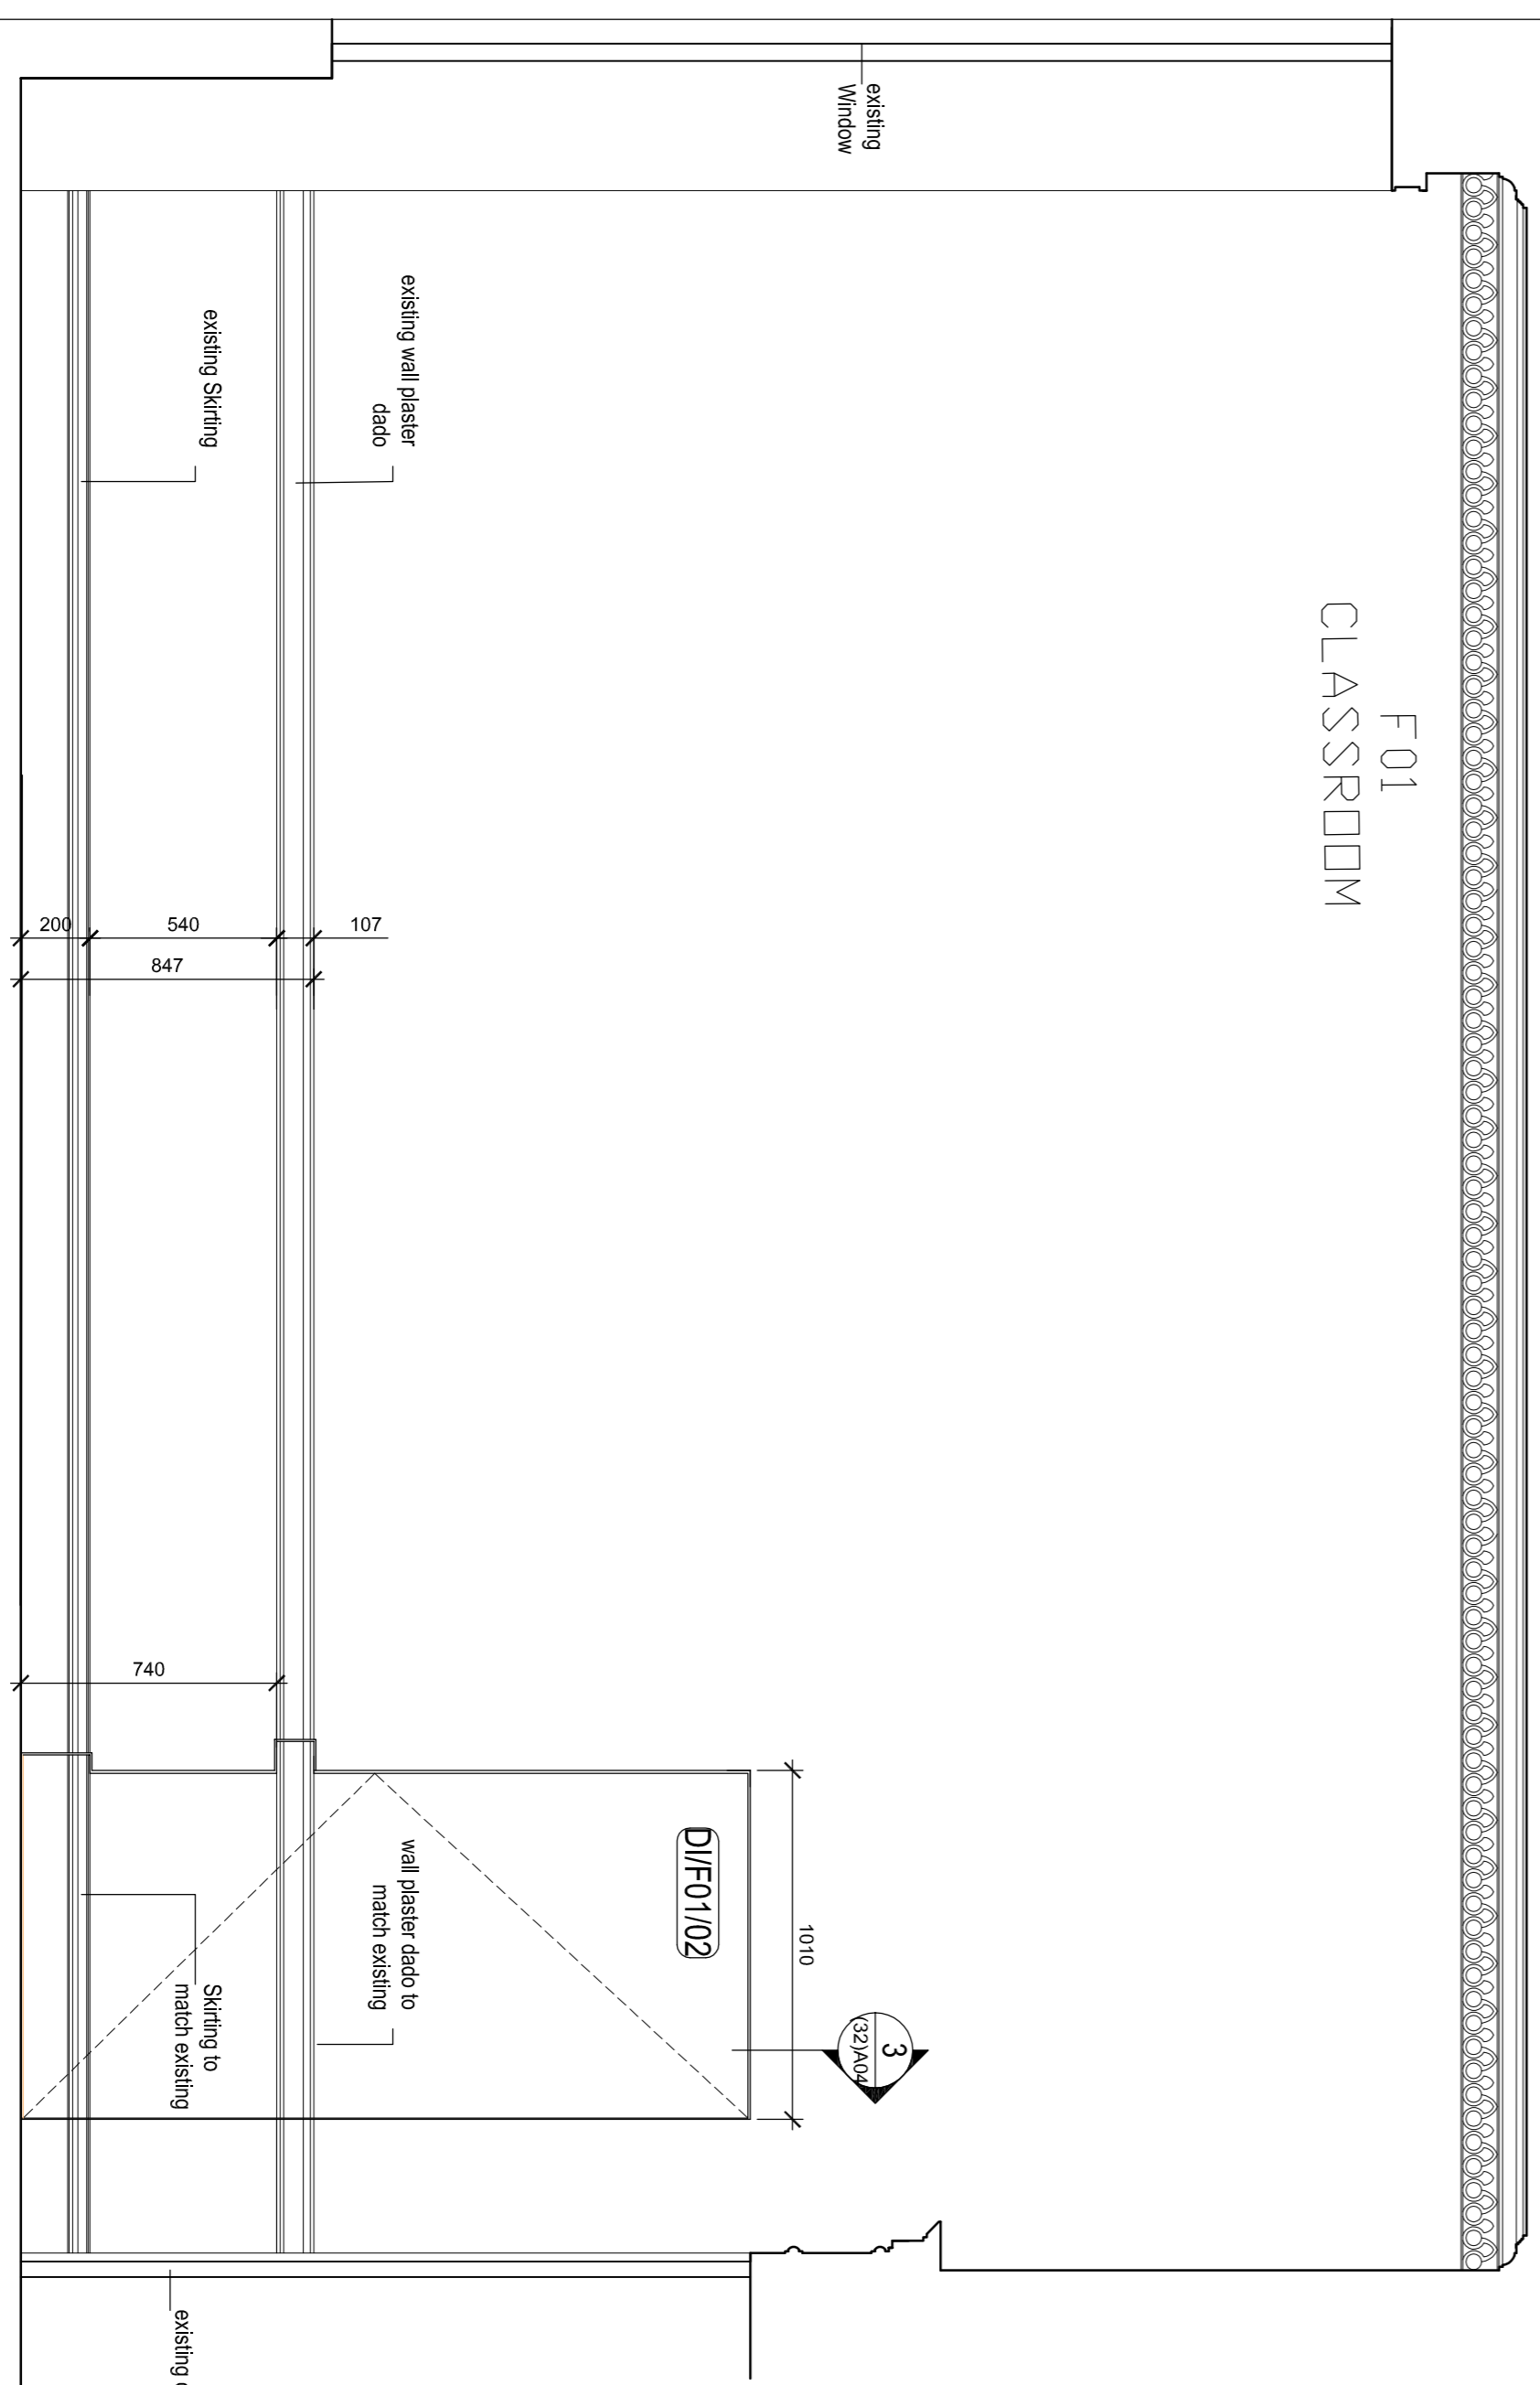

2. Classroom F01 elevation A - New jib door location
scale 1:20

Note: jib doors plaster profiles dimensions & location to be measured on site & to match existing

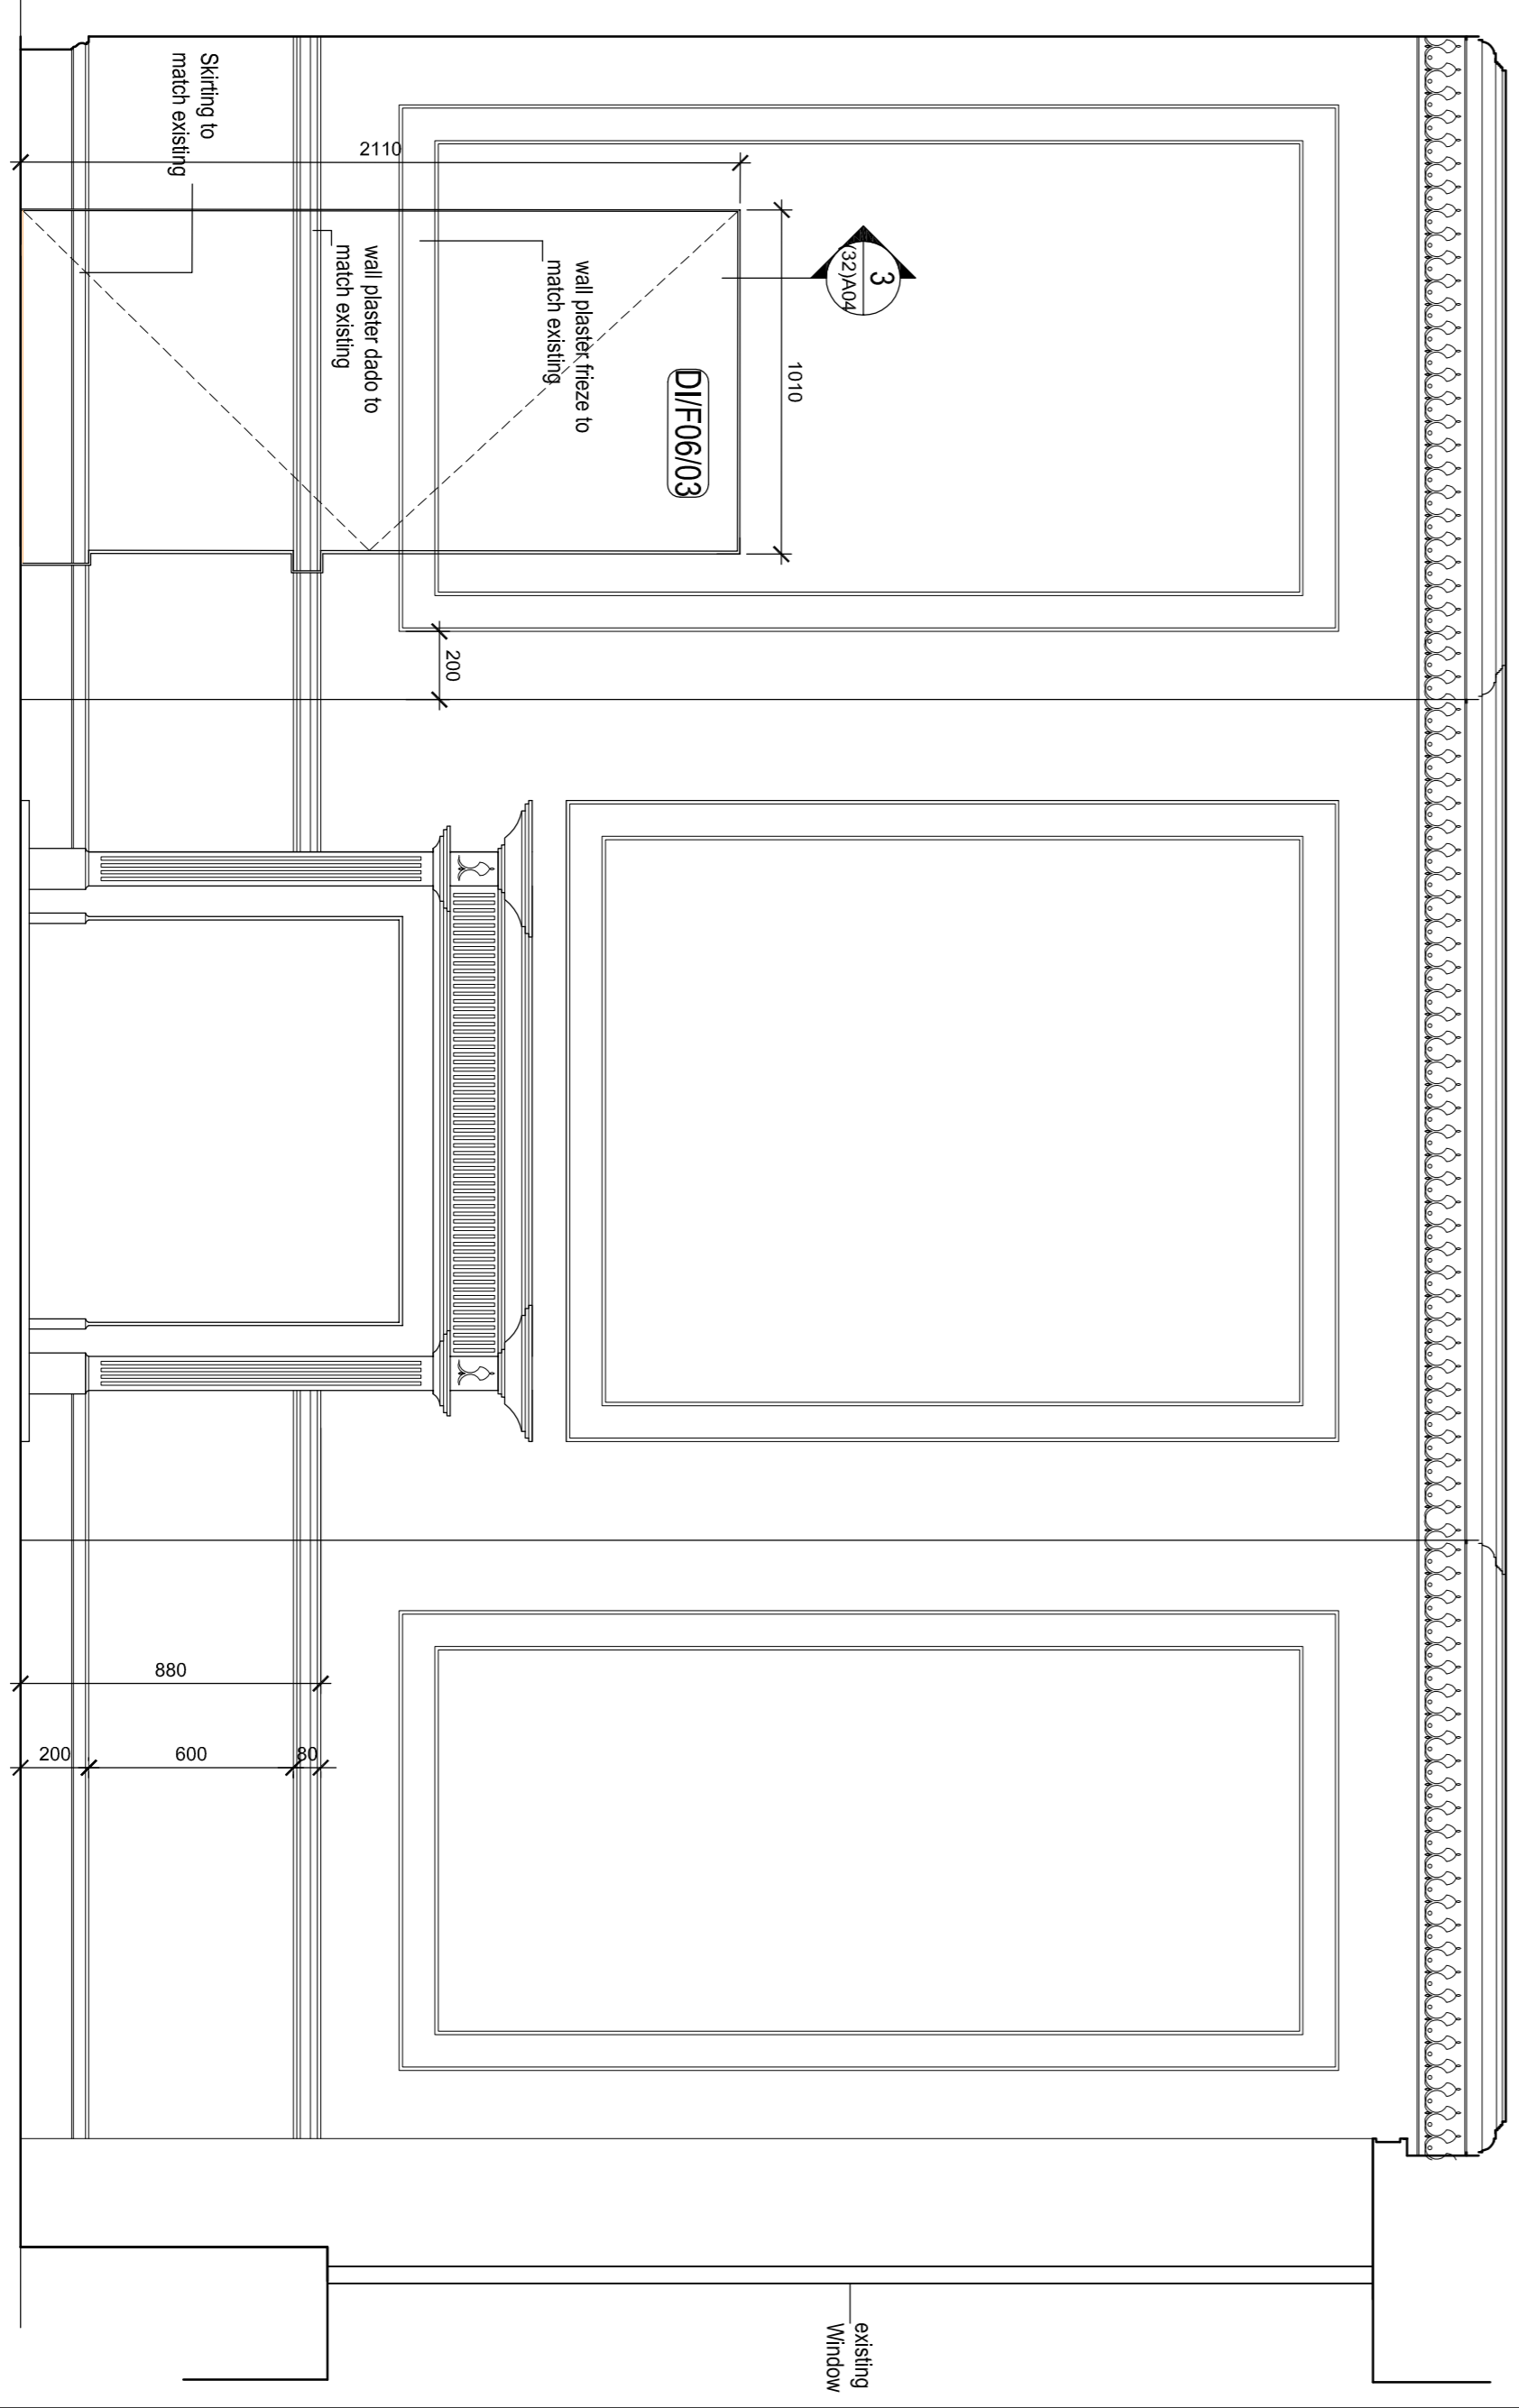

2. Classroom F06 elevation B - New jib door location
scale 1:20

Note: jib doors plaster profiles dimensions & location to be measured on site & to match existing

Note
All data entered
This drawing must not be reproduced without permission.
This drawing must not be scaled. Dimensions are in millimeters unless specified.

Master Plan

Key Plan

By: [Signature] Check

EWI™
Elliott Williams Architects
151 Rosebery Avenue
London
EC1R 4AB
T: +44 (0)20 7341 7200

2017/18		Project Name		Project Ref	
43 Bedford Square jib door detail		27/06/16		Scale of A1	
Drawn by	2200	Checked by	AA	Scale of A1	Scale of A3
