

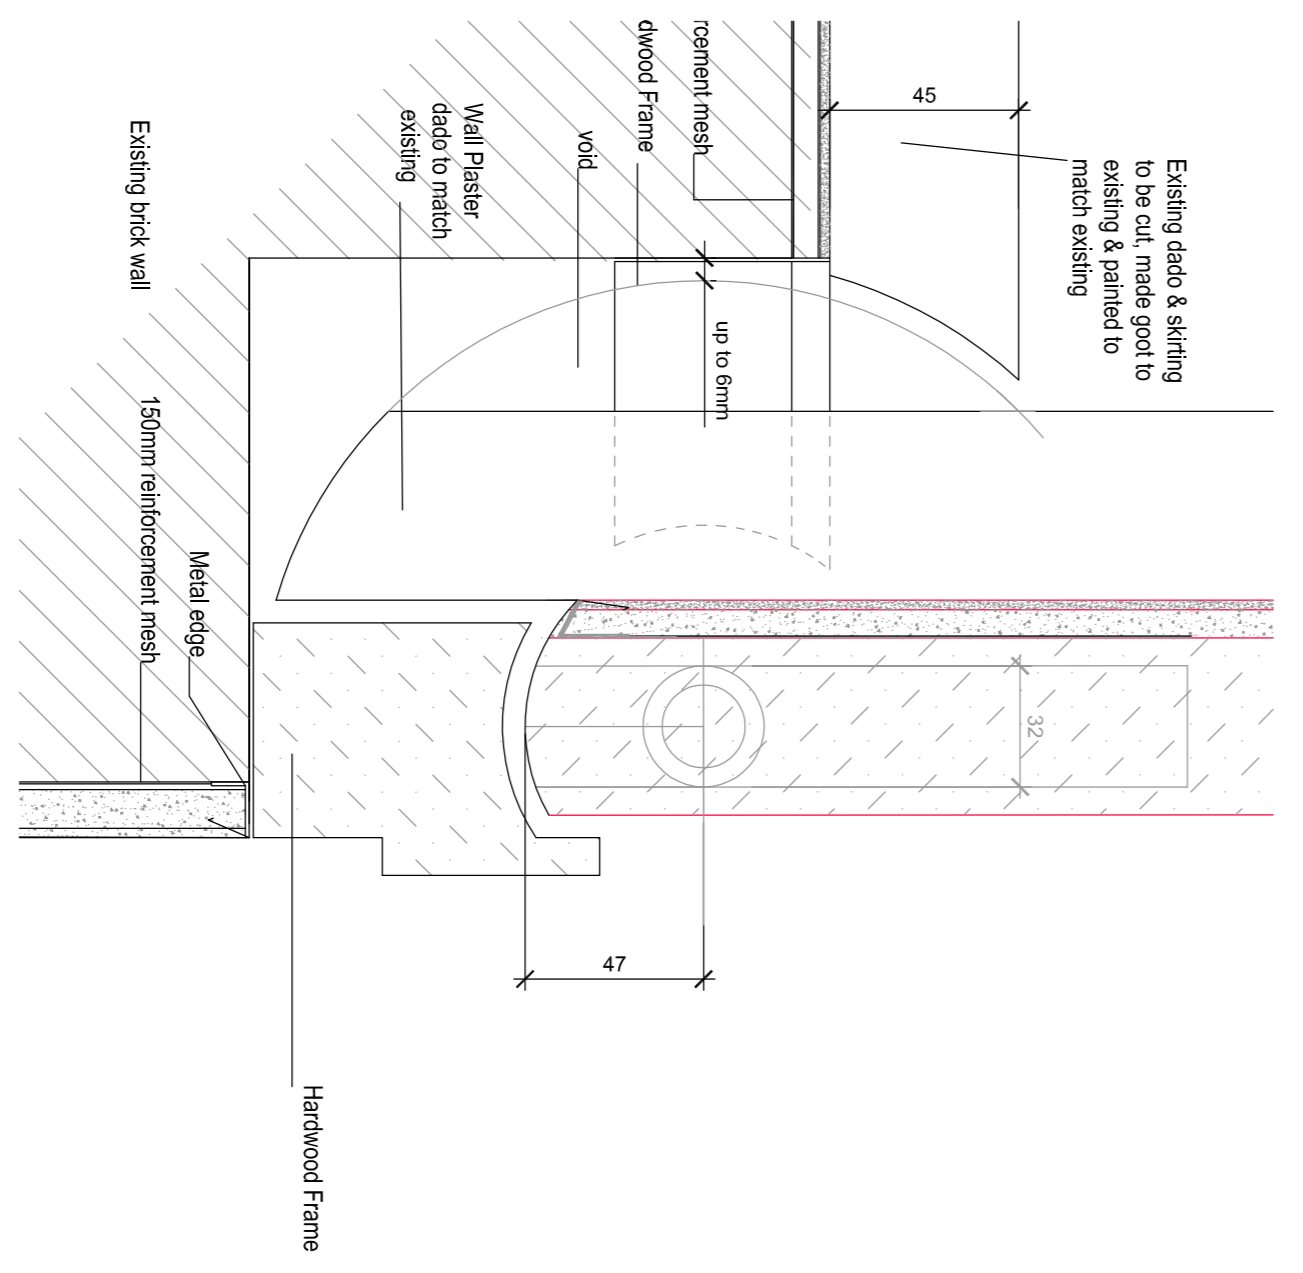
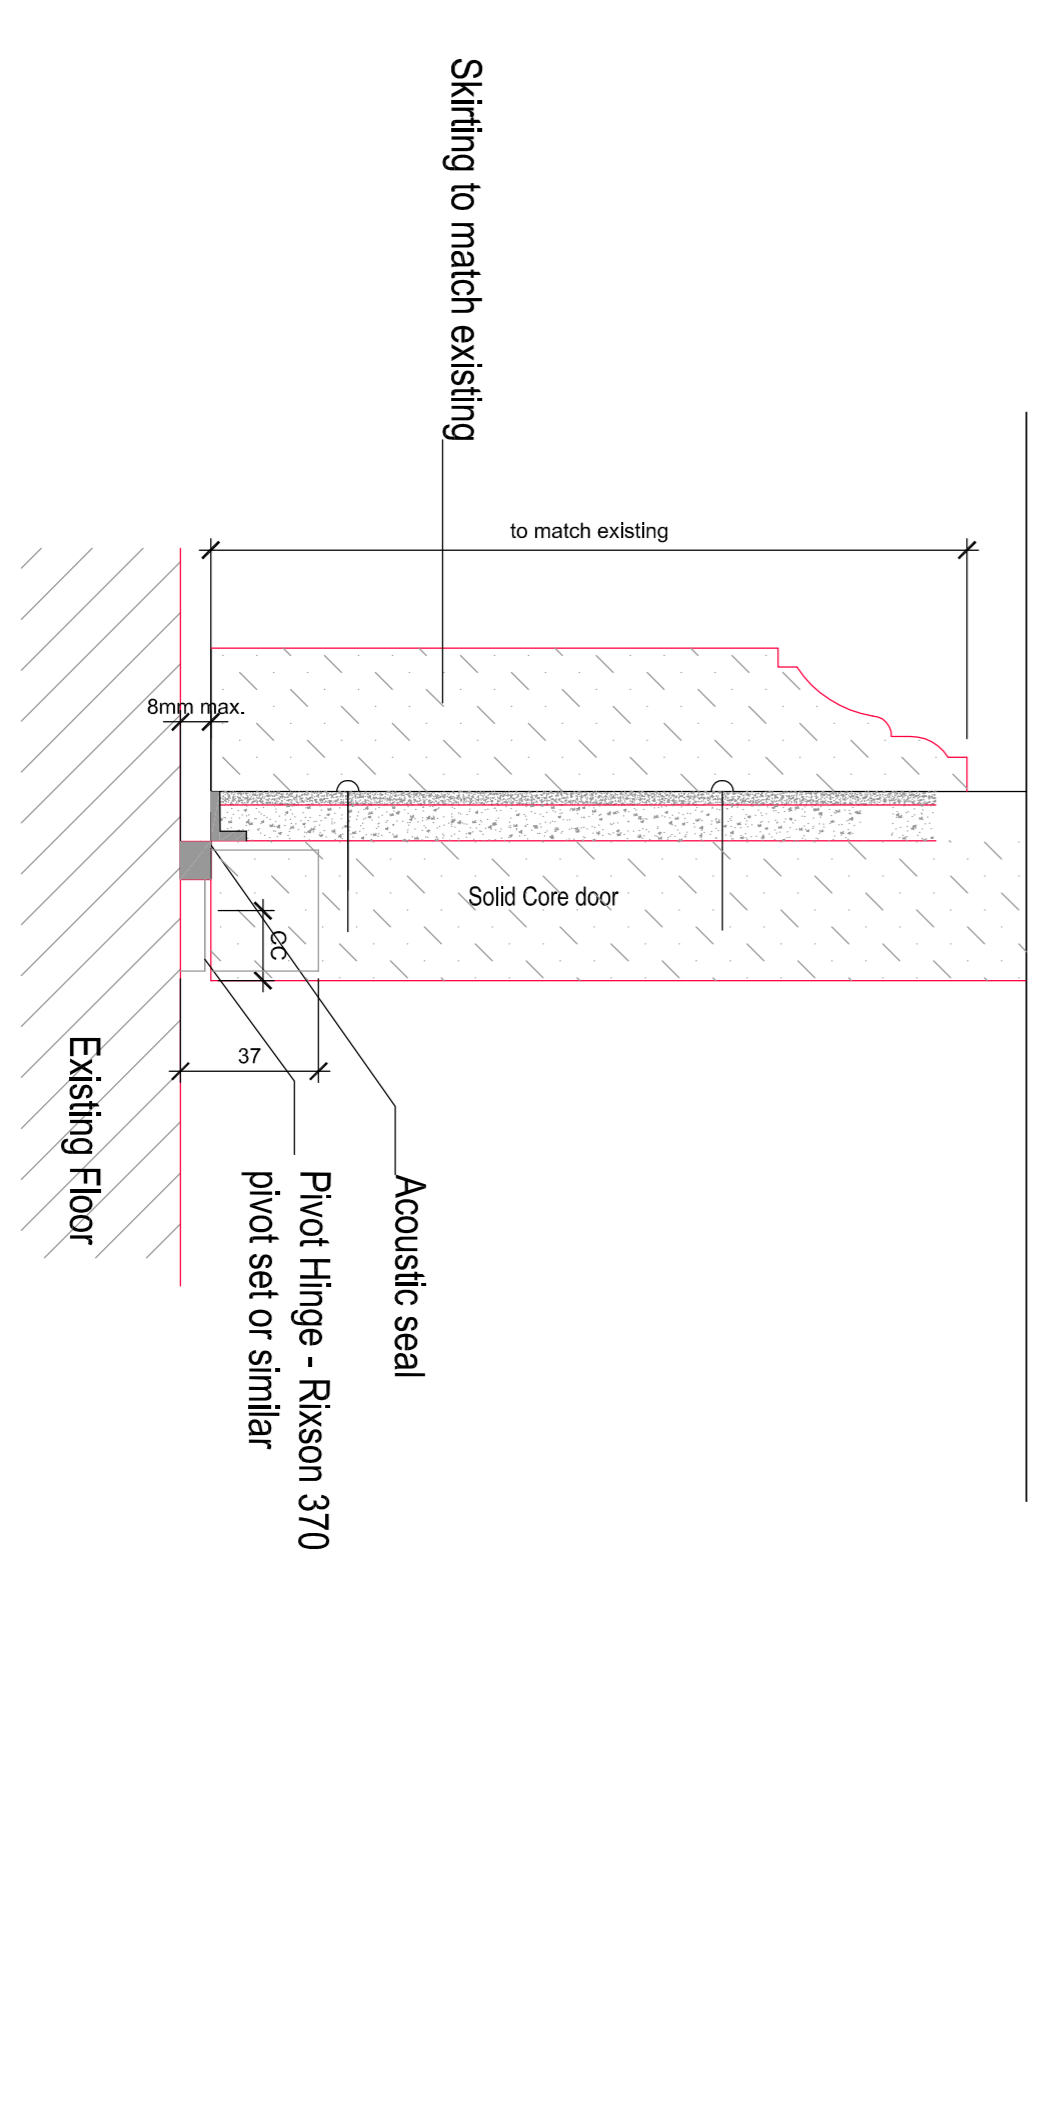


1.1 43 Bedford Square jib door detail - Door closed  
 Scale 1:2

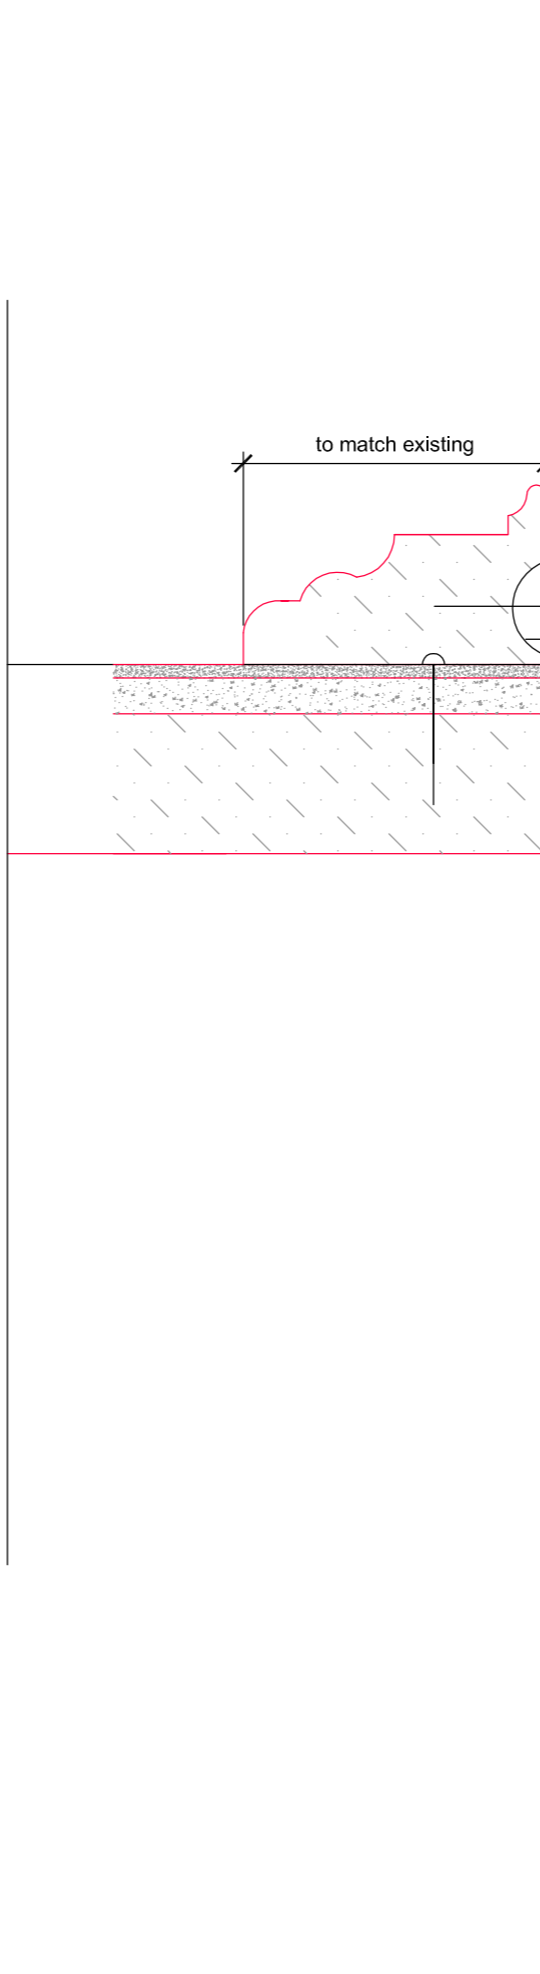

1.2 43 Bedford Square jib door detail -Door open  
 Scale 1:2

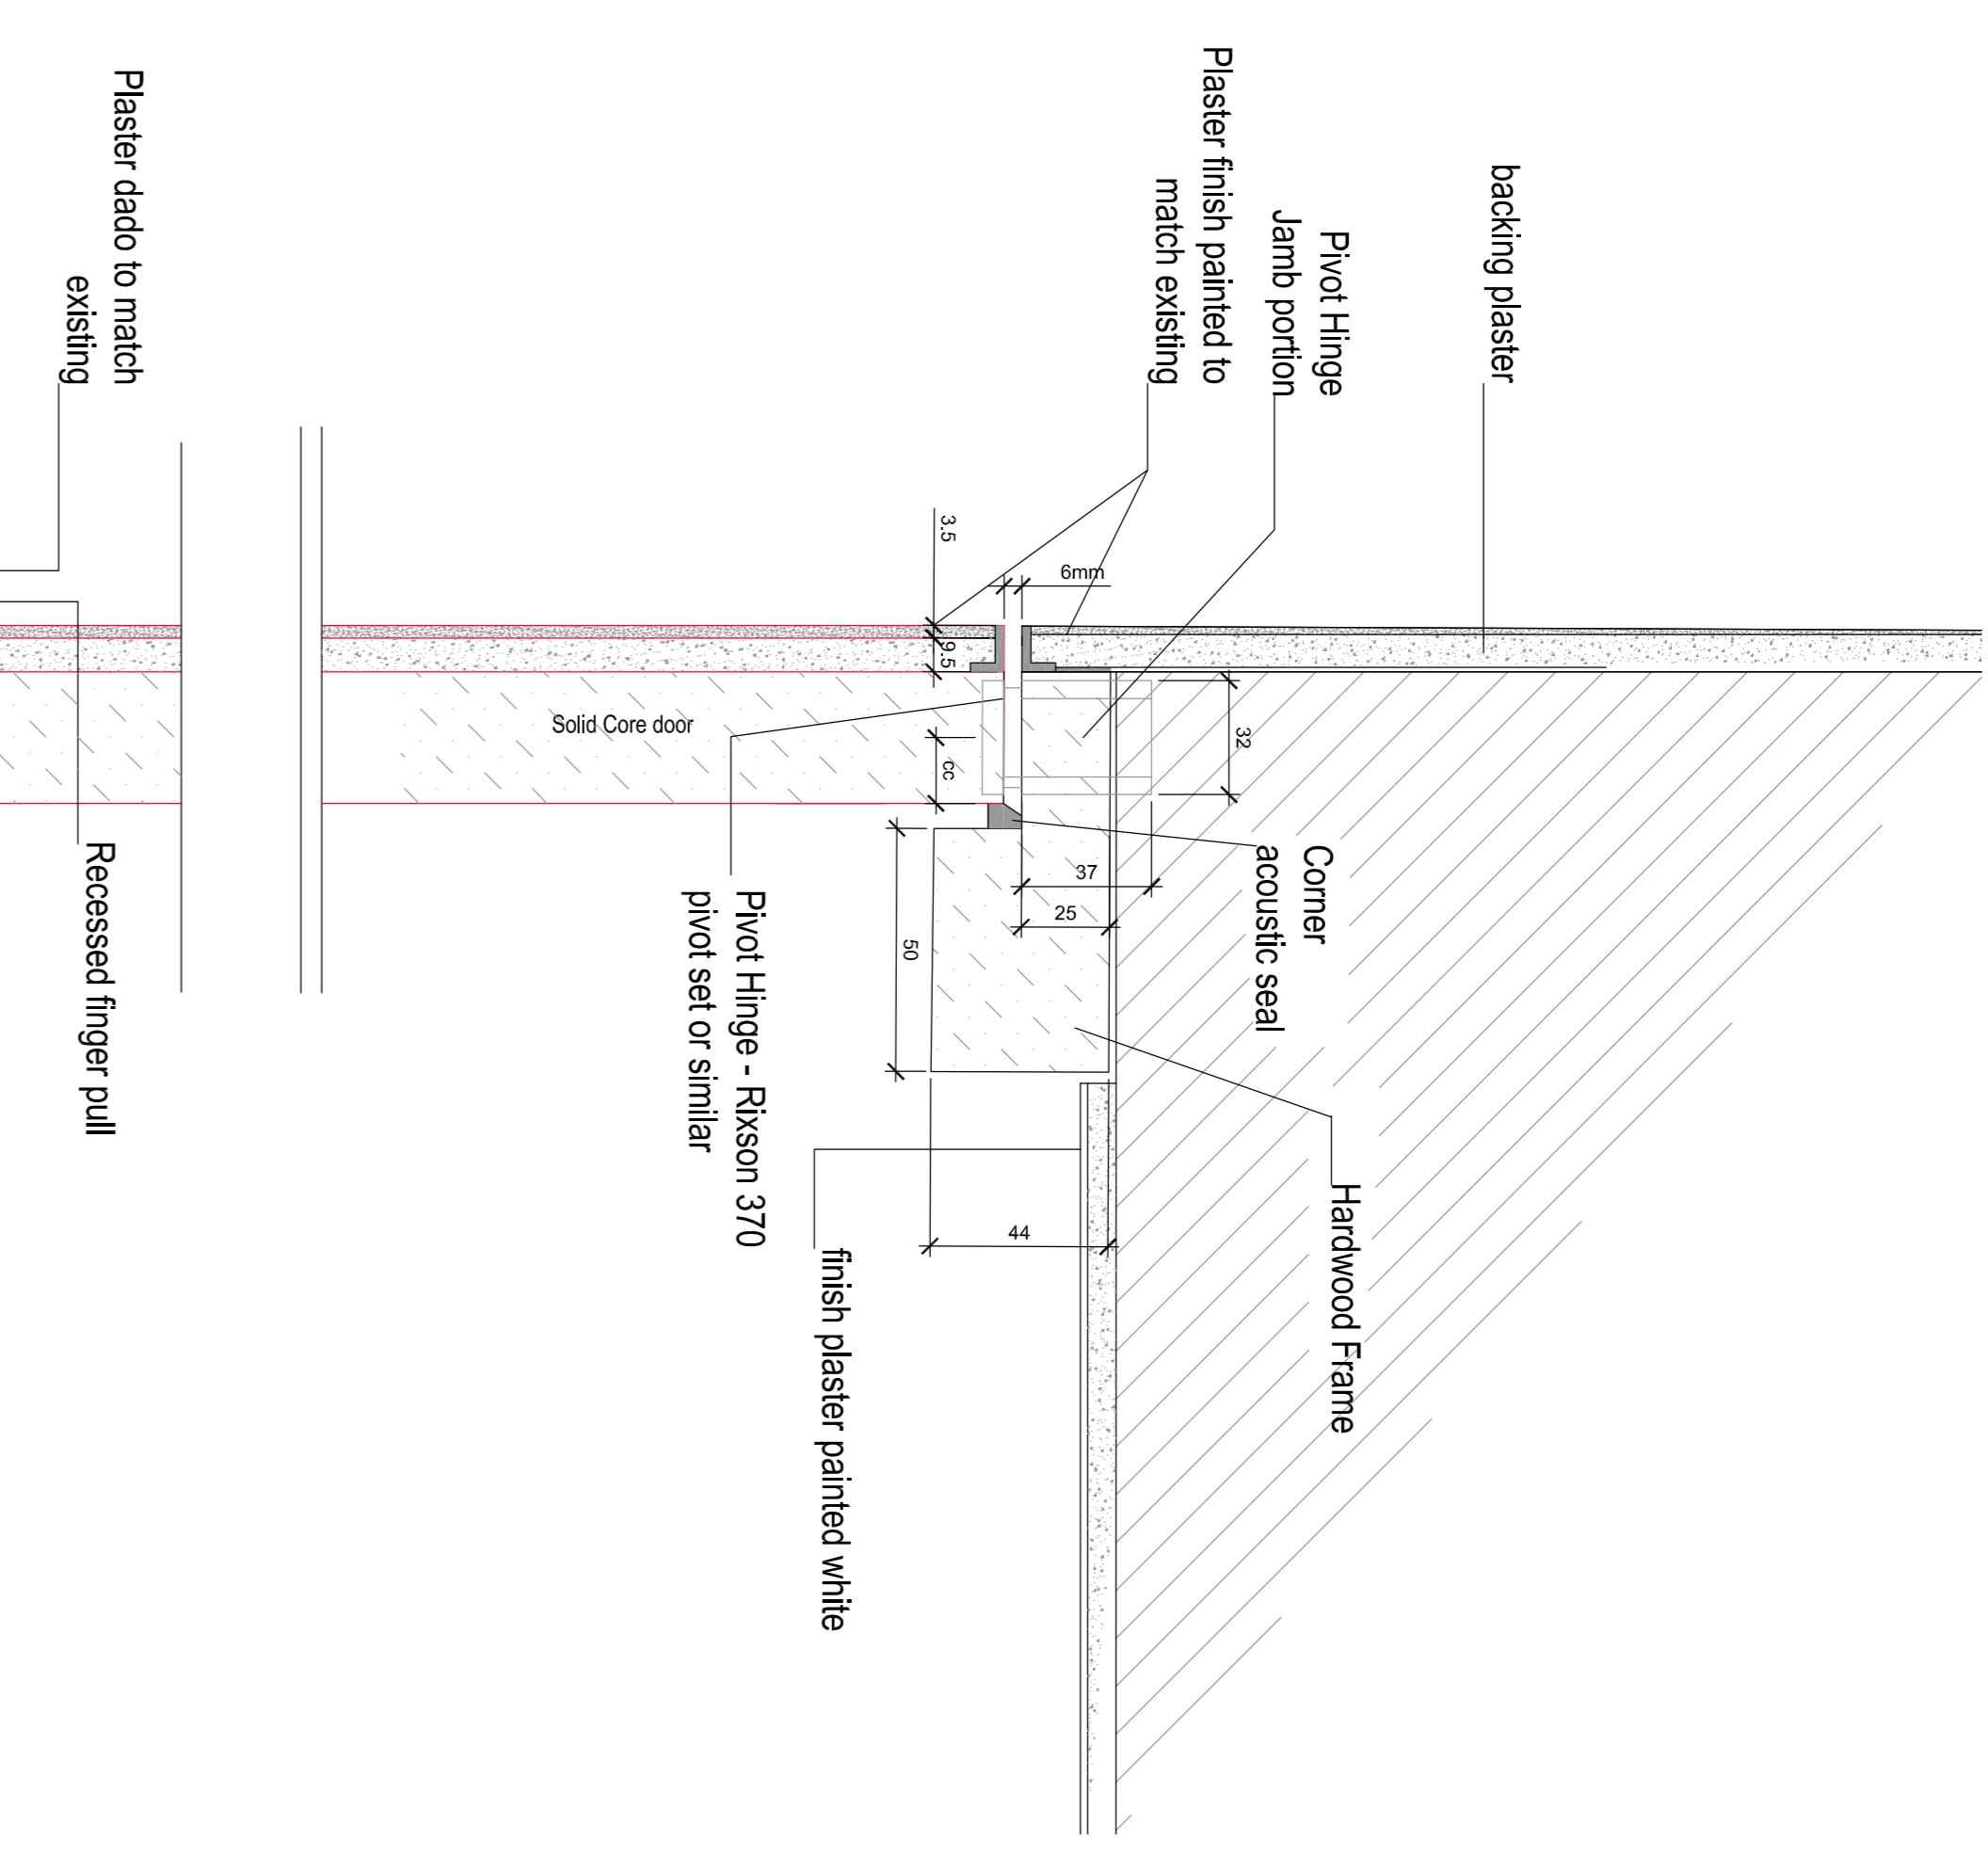

2. Jib door head and sill detail  
 Scale 1:2