

- All dimensions to be checked on site
- Do not scale off this drawing
- All dimensions are shown in mm unless otherwise stated
- Refer to drawing issue sheet for purpose of issue
- If in doubt ask
- © Llewelyn Davies

Key plan

P1 Re-submission to Planning Authority	01.12.16	be
No. Description	Date	By
Revisions		

Services Consultant

Cost Consultant

— 100 —

No.68 Huntley Street, London
WC1E 6DD

11

University College of London
Hospitals Charity (UCLHC)

5

Proposed Sections

Project Number	Drawing Number	Revision
LD13 010.08	68HS_SEC_01	P1

Scale @ A1



Date

Architects

LEWELLYN
DAVIES

3rd floor | 3-5 Rathbone Place | London | W1T 1HJ
T +44(0)20 7907 7900 | E london@ldavies.com
www.ldavies.com

www.idayies.com

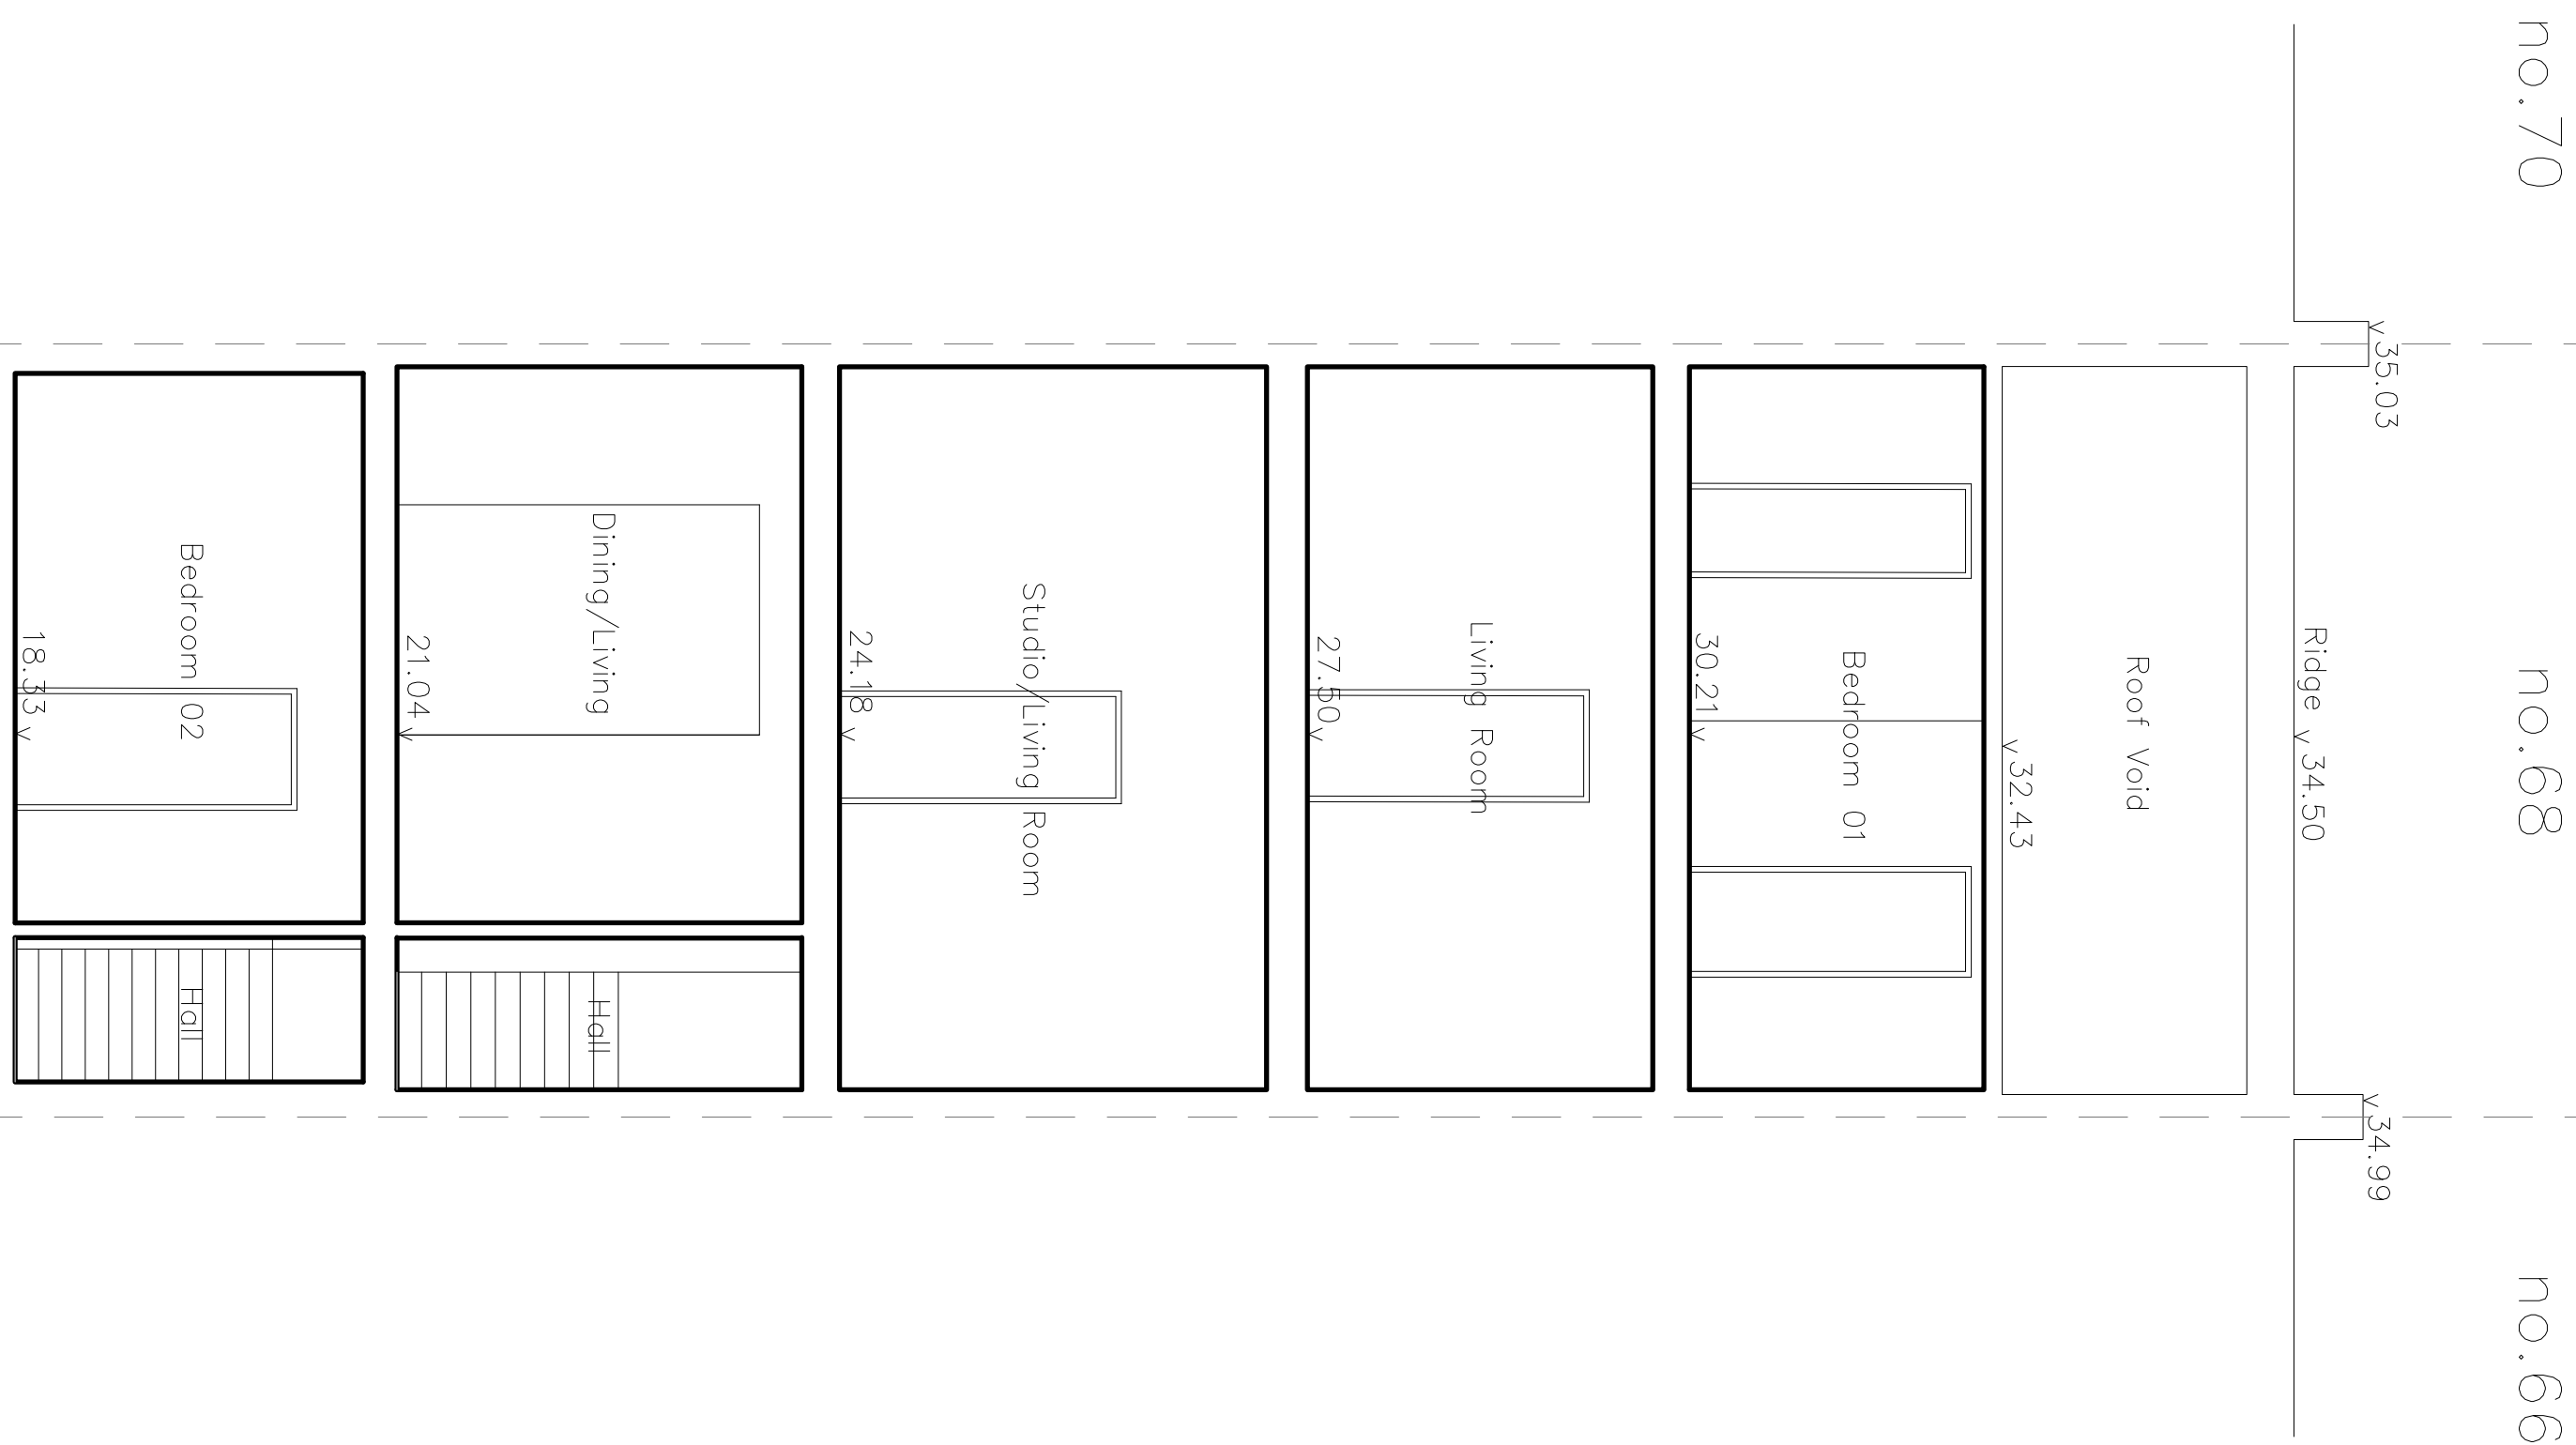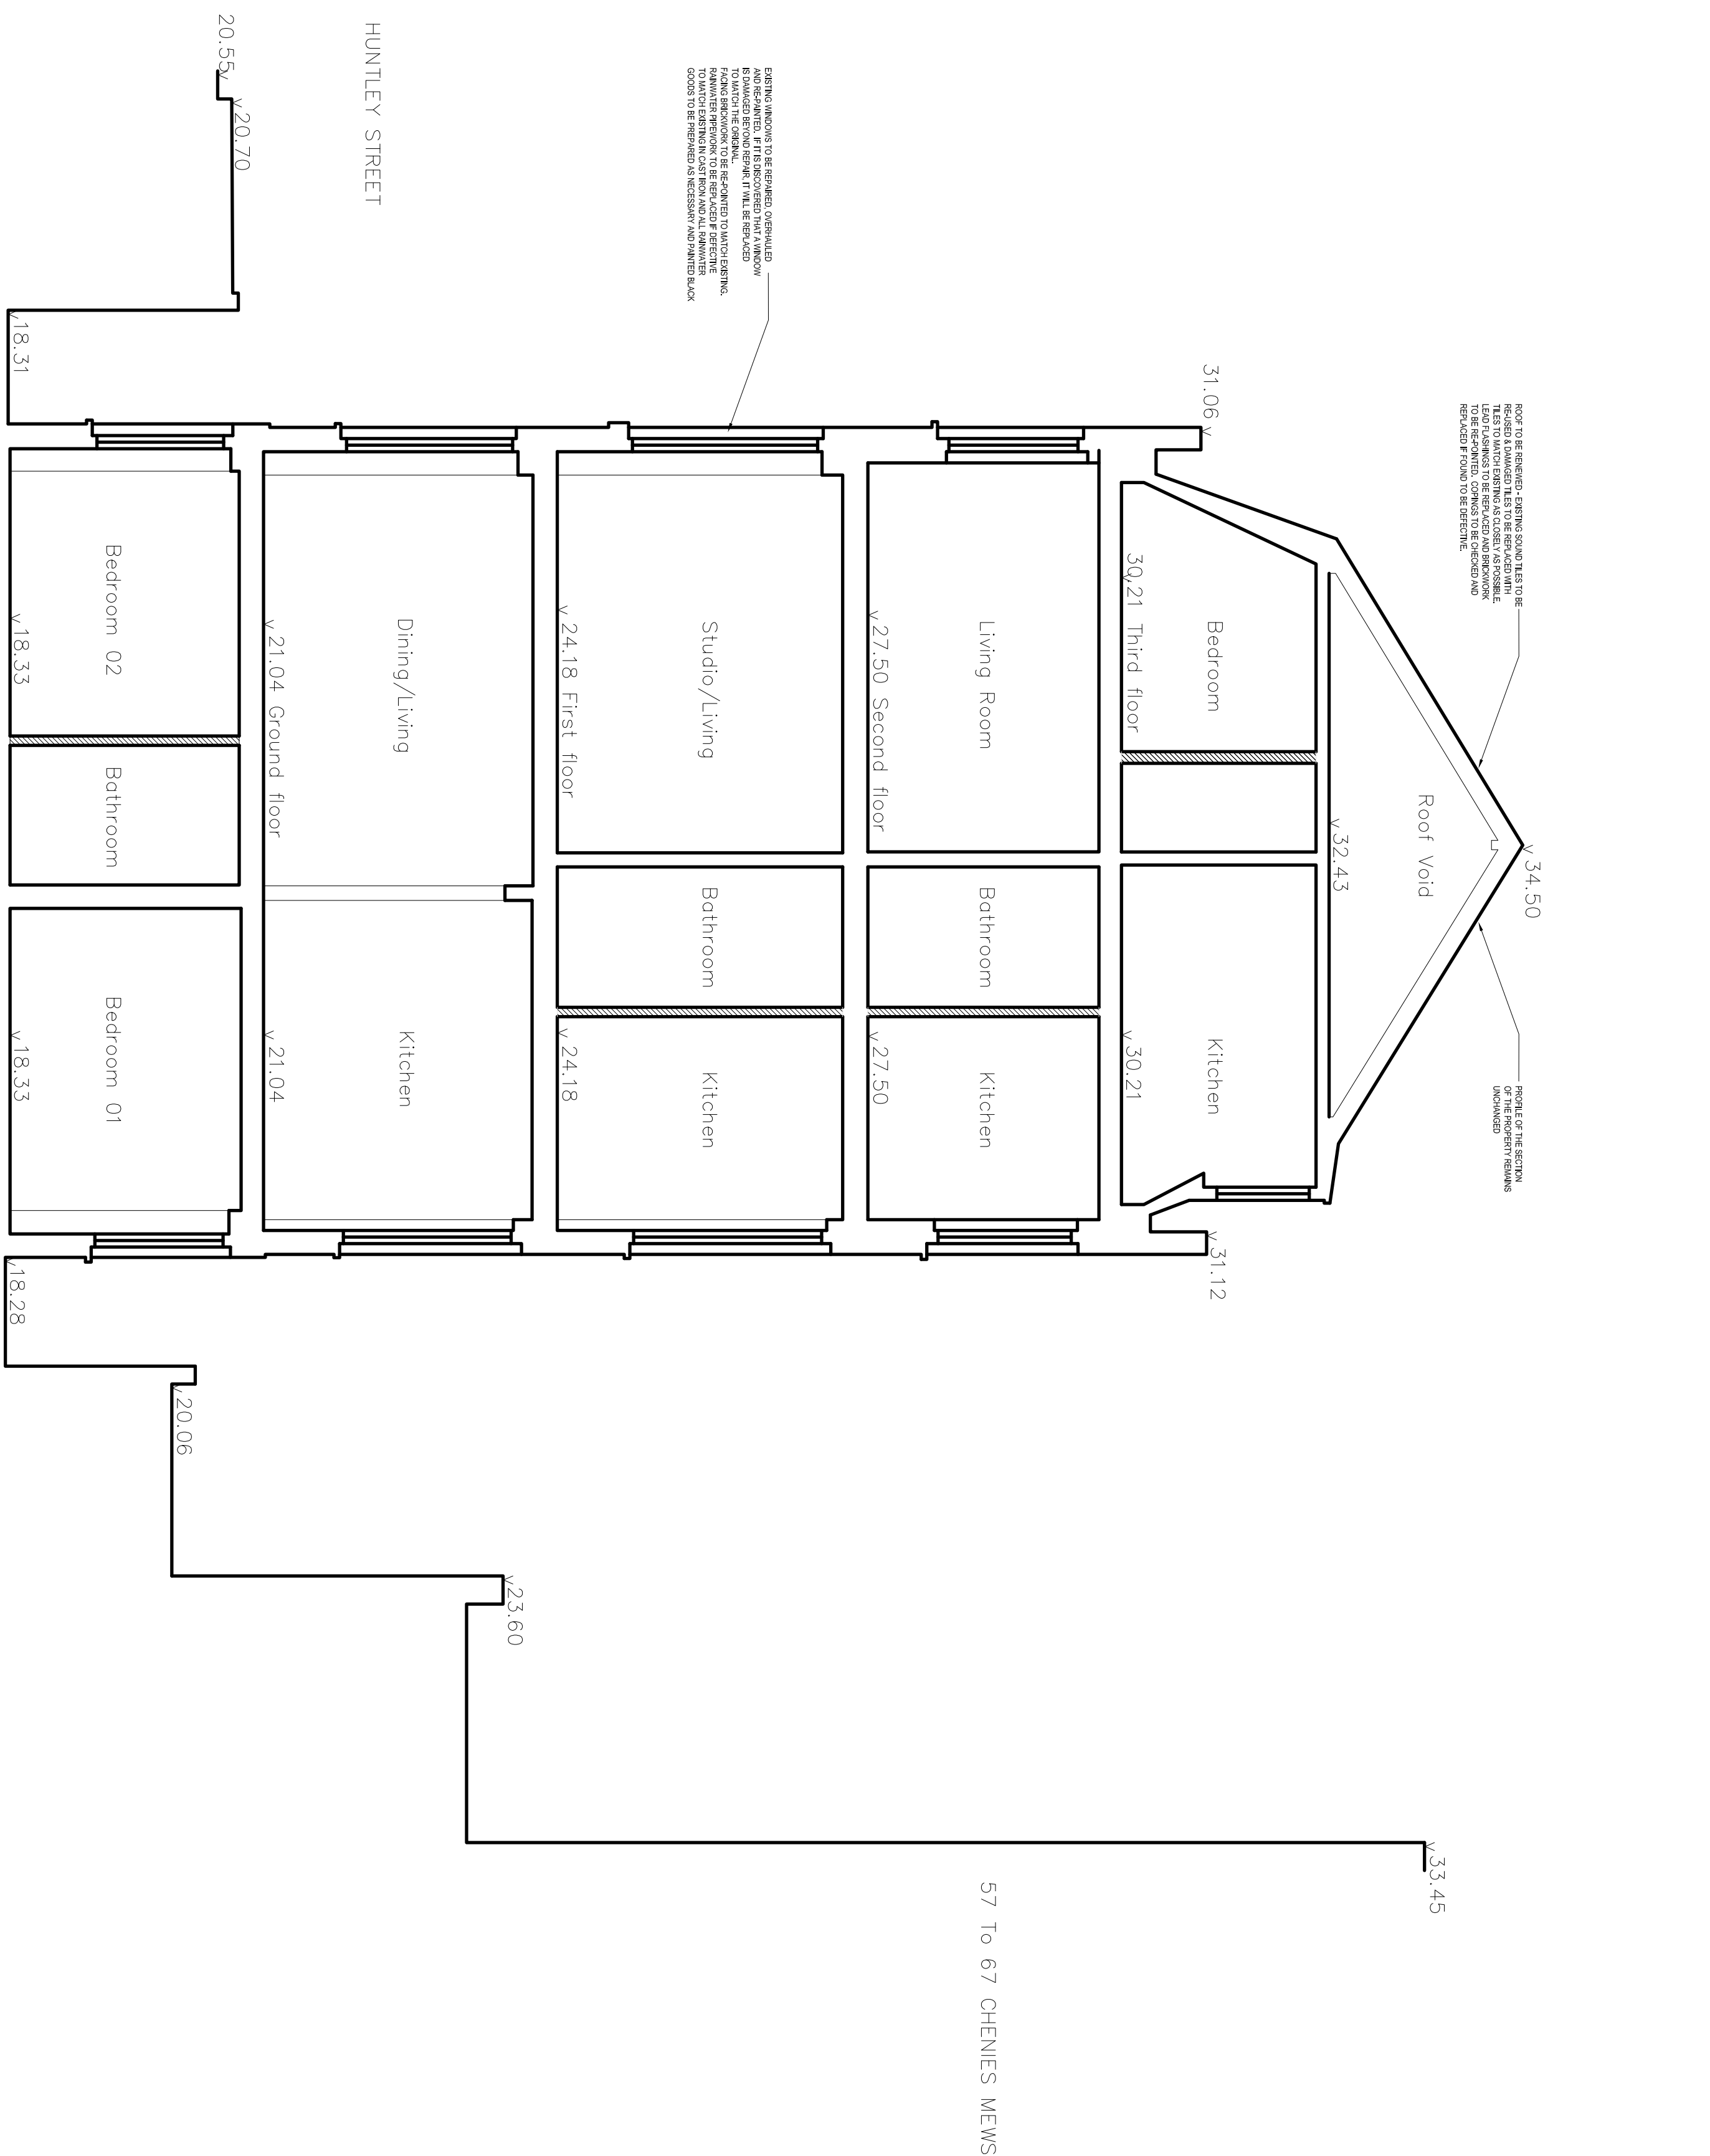

SECTION FROM HUNTLEY ST. TO REAR

PROPOSED SECTION BETWEEN NOS 66 AND 70 HUNTLEY ST

DATUM LINE VALUE: 20.00m