
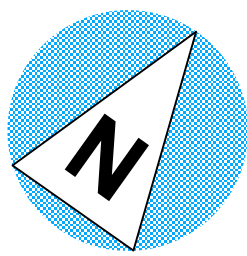


Accommodation Schedule Summary			
	Studio	1 Bed	2 Bed
Gnd		3No	2No
1st	5No	2No	1No
2nd	5No	2No	1No
3rd	3No	2No	2No
4th	3No		3No
Total	16	9	9
Total	34 Apartments		

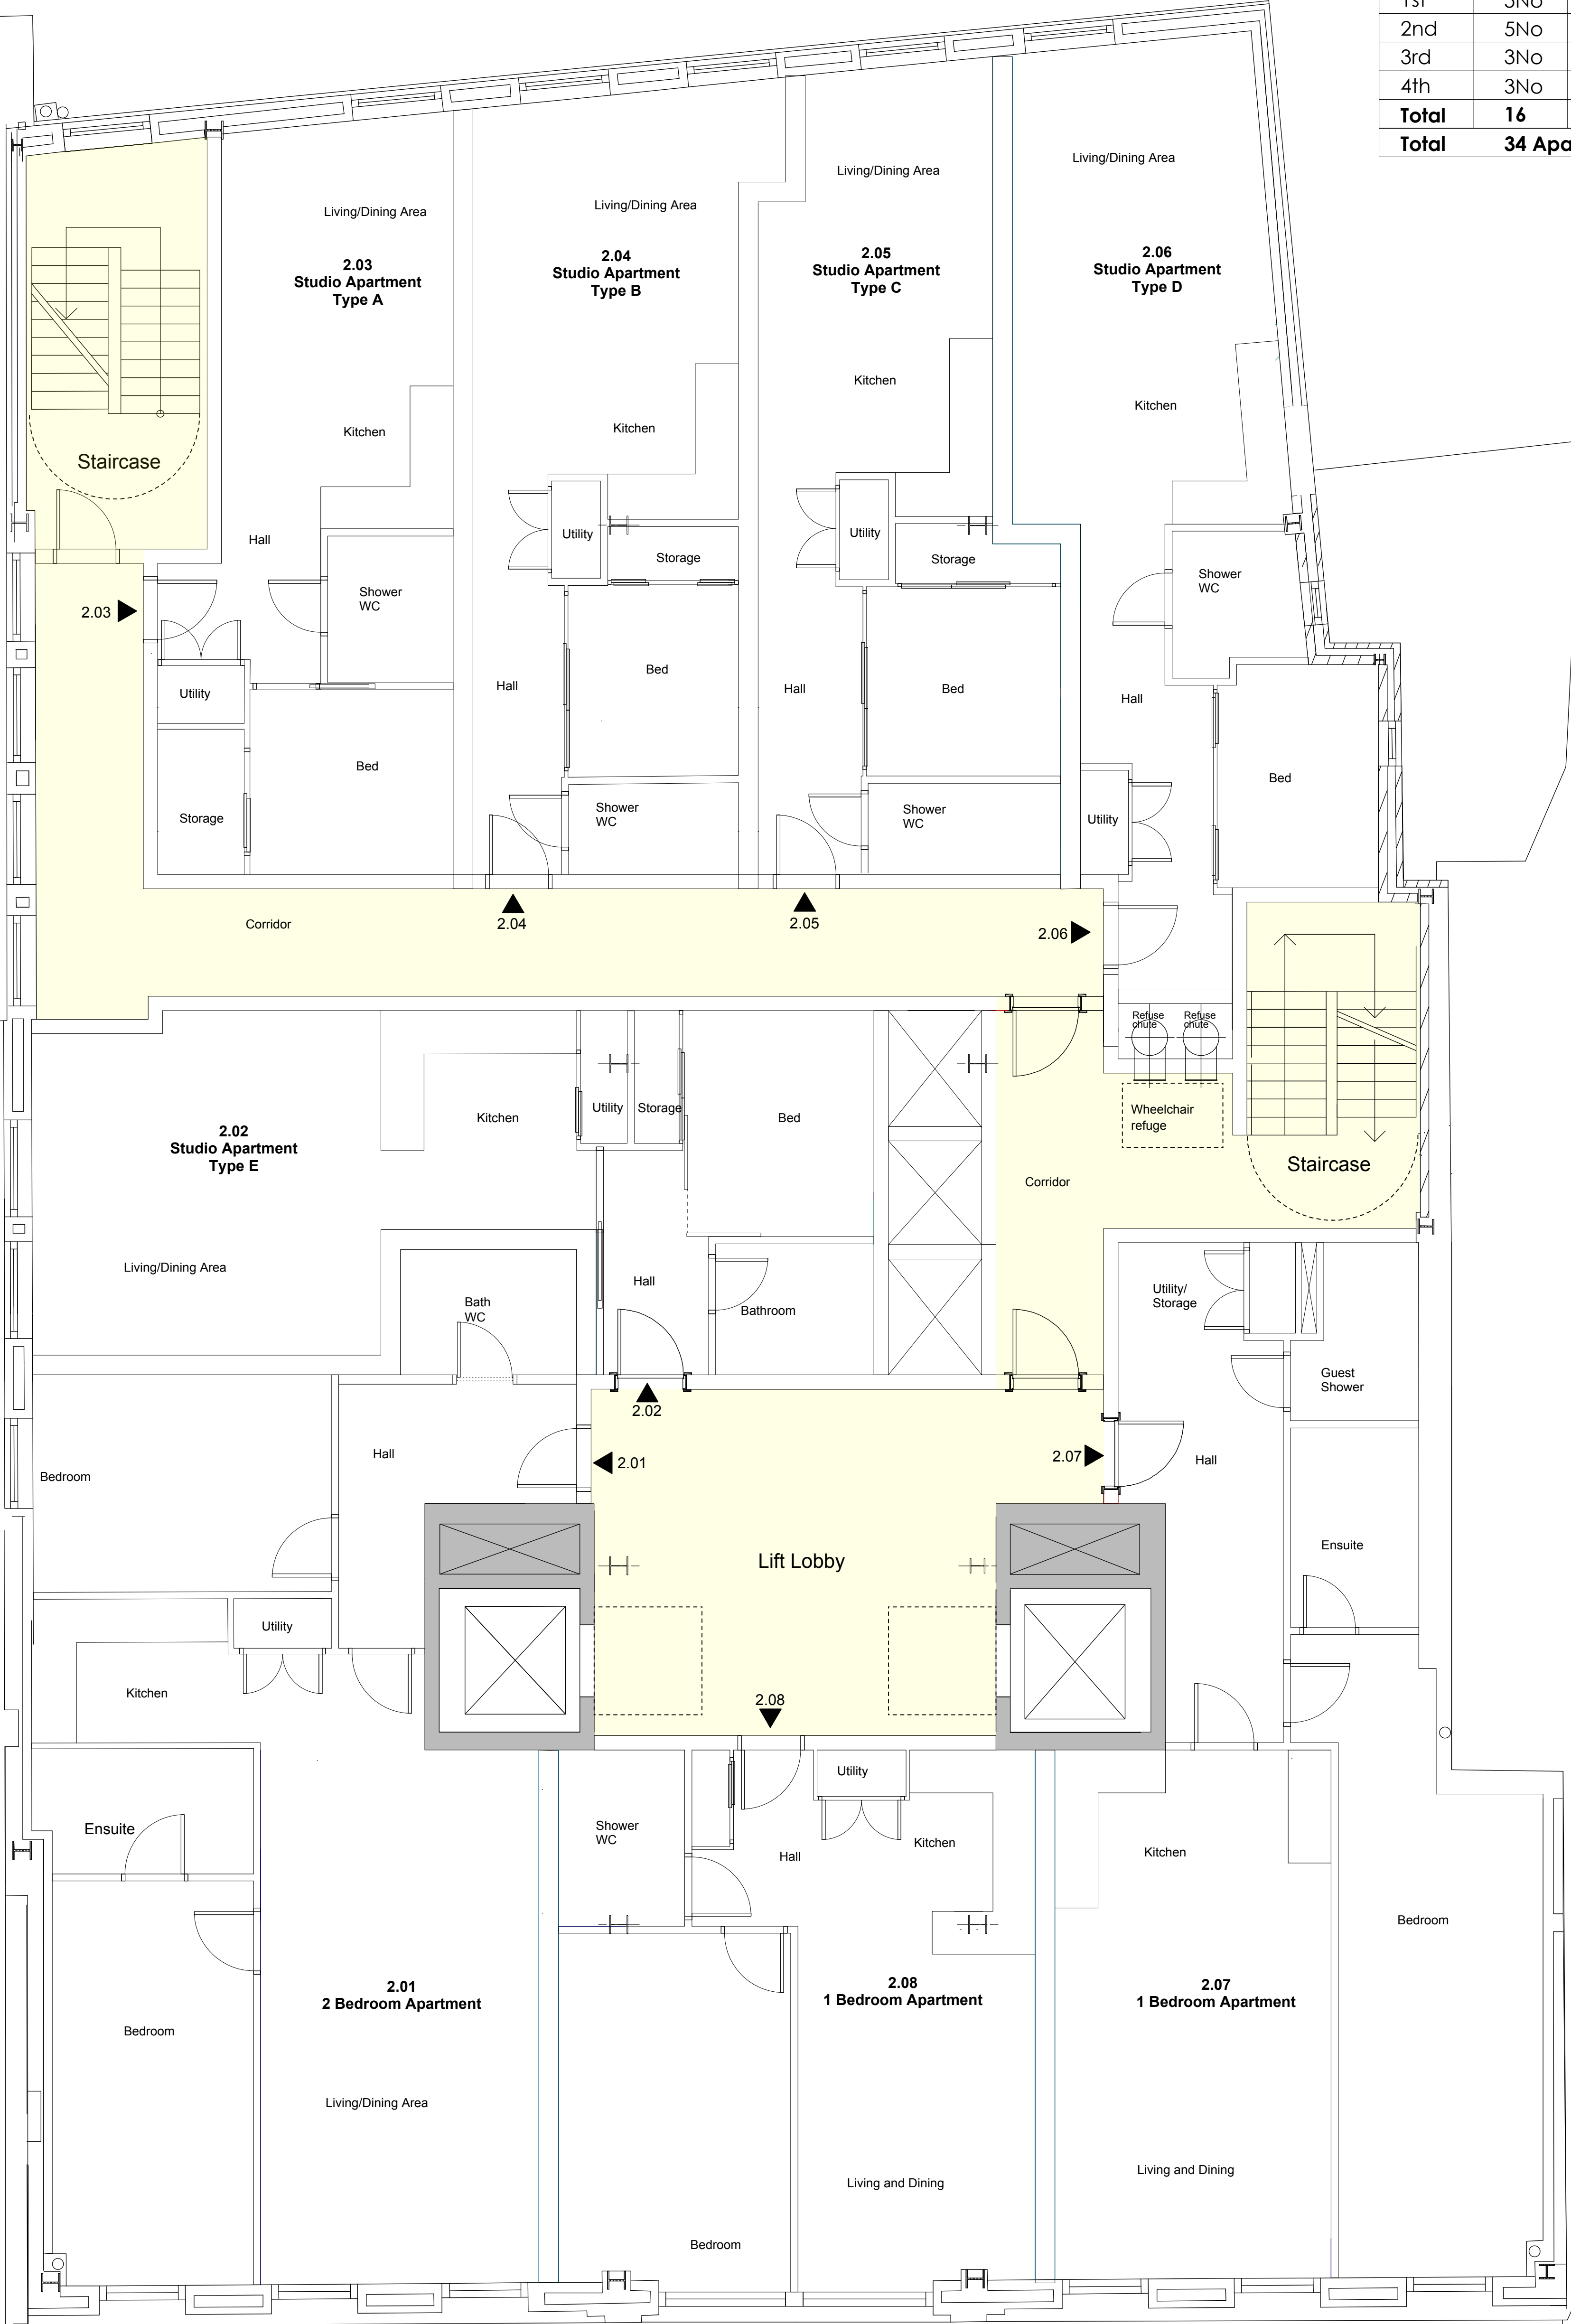

EXISTING 2nd FLOOR PLAN in accordance with planning ref: 2014/7511/P

Rev J 12.11.14 Plans updated following meeting with client

PLANNING ISSUE

AP (a.)

alan power | (ARCHITECTS.)

Alan Power Architects Ltd
13 Northam Road London, W11 3RP
Tel: 020 7229 9375 Fax: 020 7221 4172

DRAWING	EXISTING 2nd FLOOR PLAN
PROJECT	258-262 BELSIZE RD LONDON NW6 4BT
CLIENT	EMPIRE COMMUNICATIONS LTD

DRWG. N°.	532-103
Rev.	J
Scale	1:100 @ A3 1:50 @ A1
Date	May 2014
Drawn	NK

A1 1:50 @ A1
1:100 @ A3

DO NOT SCALE FROM THIS DRAWING. ALL DIMENSIONS TO BE CHECKED ON SITE AND DISCREPANCIES REPORTED TO ARCHITECT