

Accommodation Schedule

Studio Apartments - 16No
1 Bed Apartments - 9No
2 Bed Apartments - 9No


Total 34No Units

Accommodation mix in accordance
with permitted development
application ref:2014/7511/P

Accommodation Schedule
2nd Floor


Studio Apartments - 5No
1 Bed Apartments - 2No
2 Bed Apartments - 1No

Total 8No Units

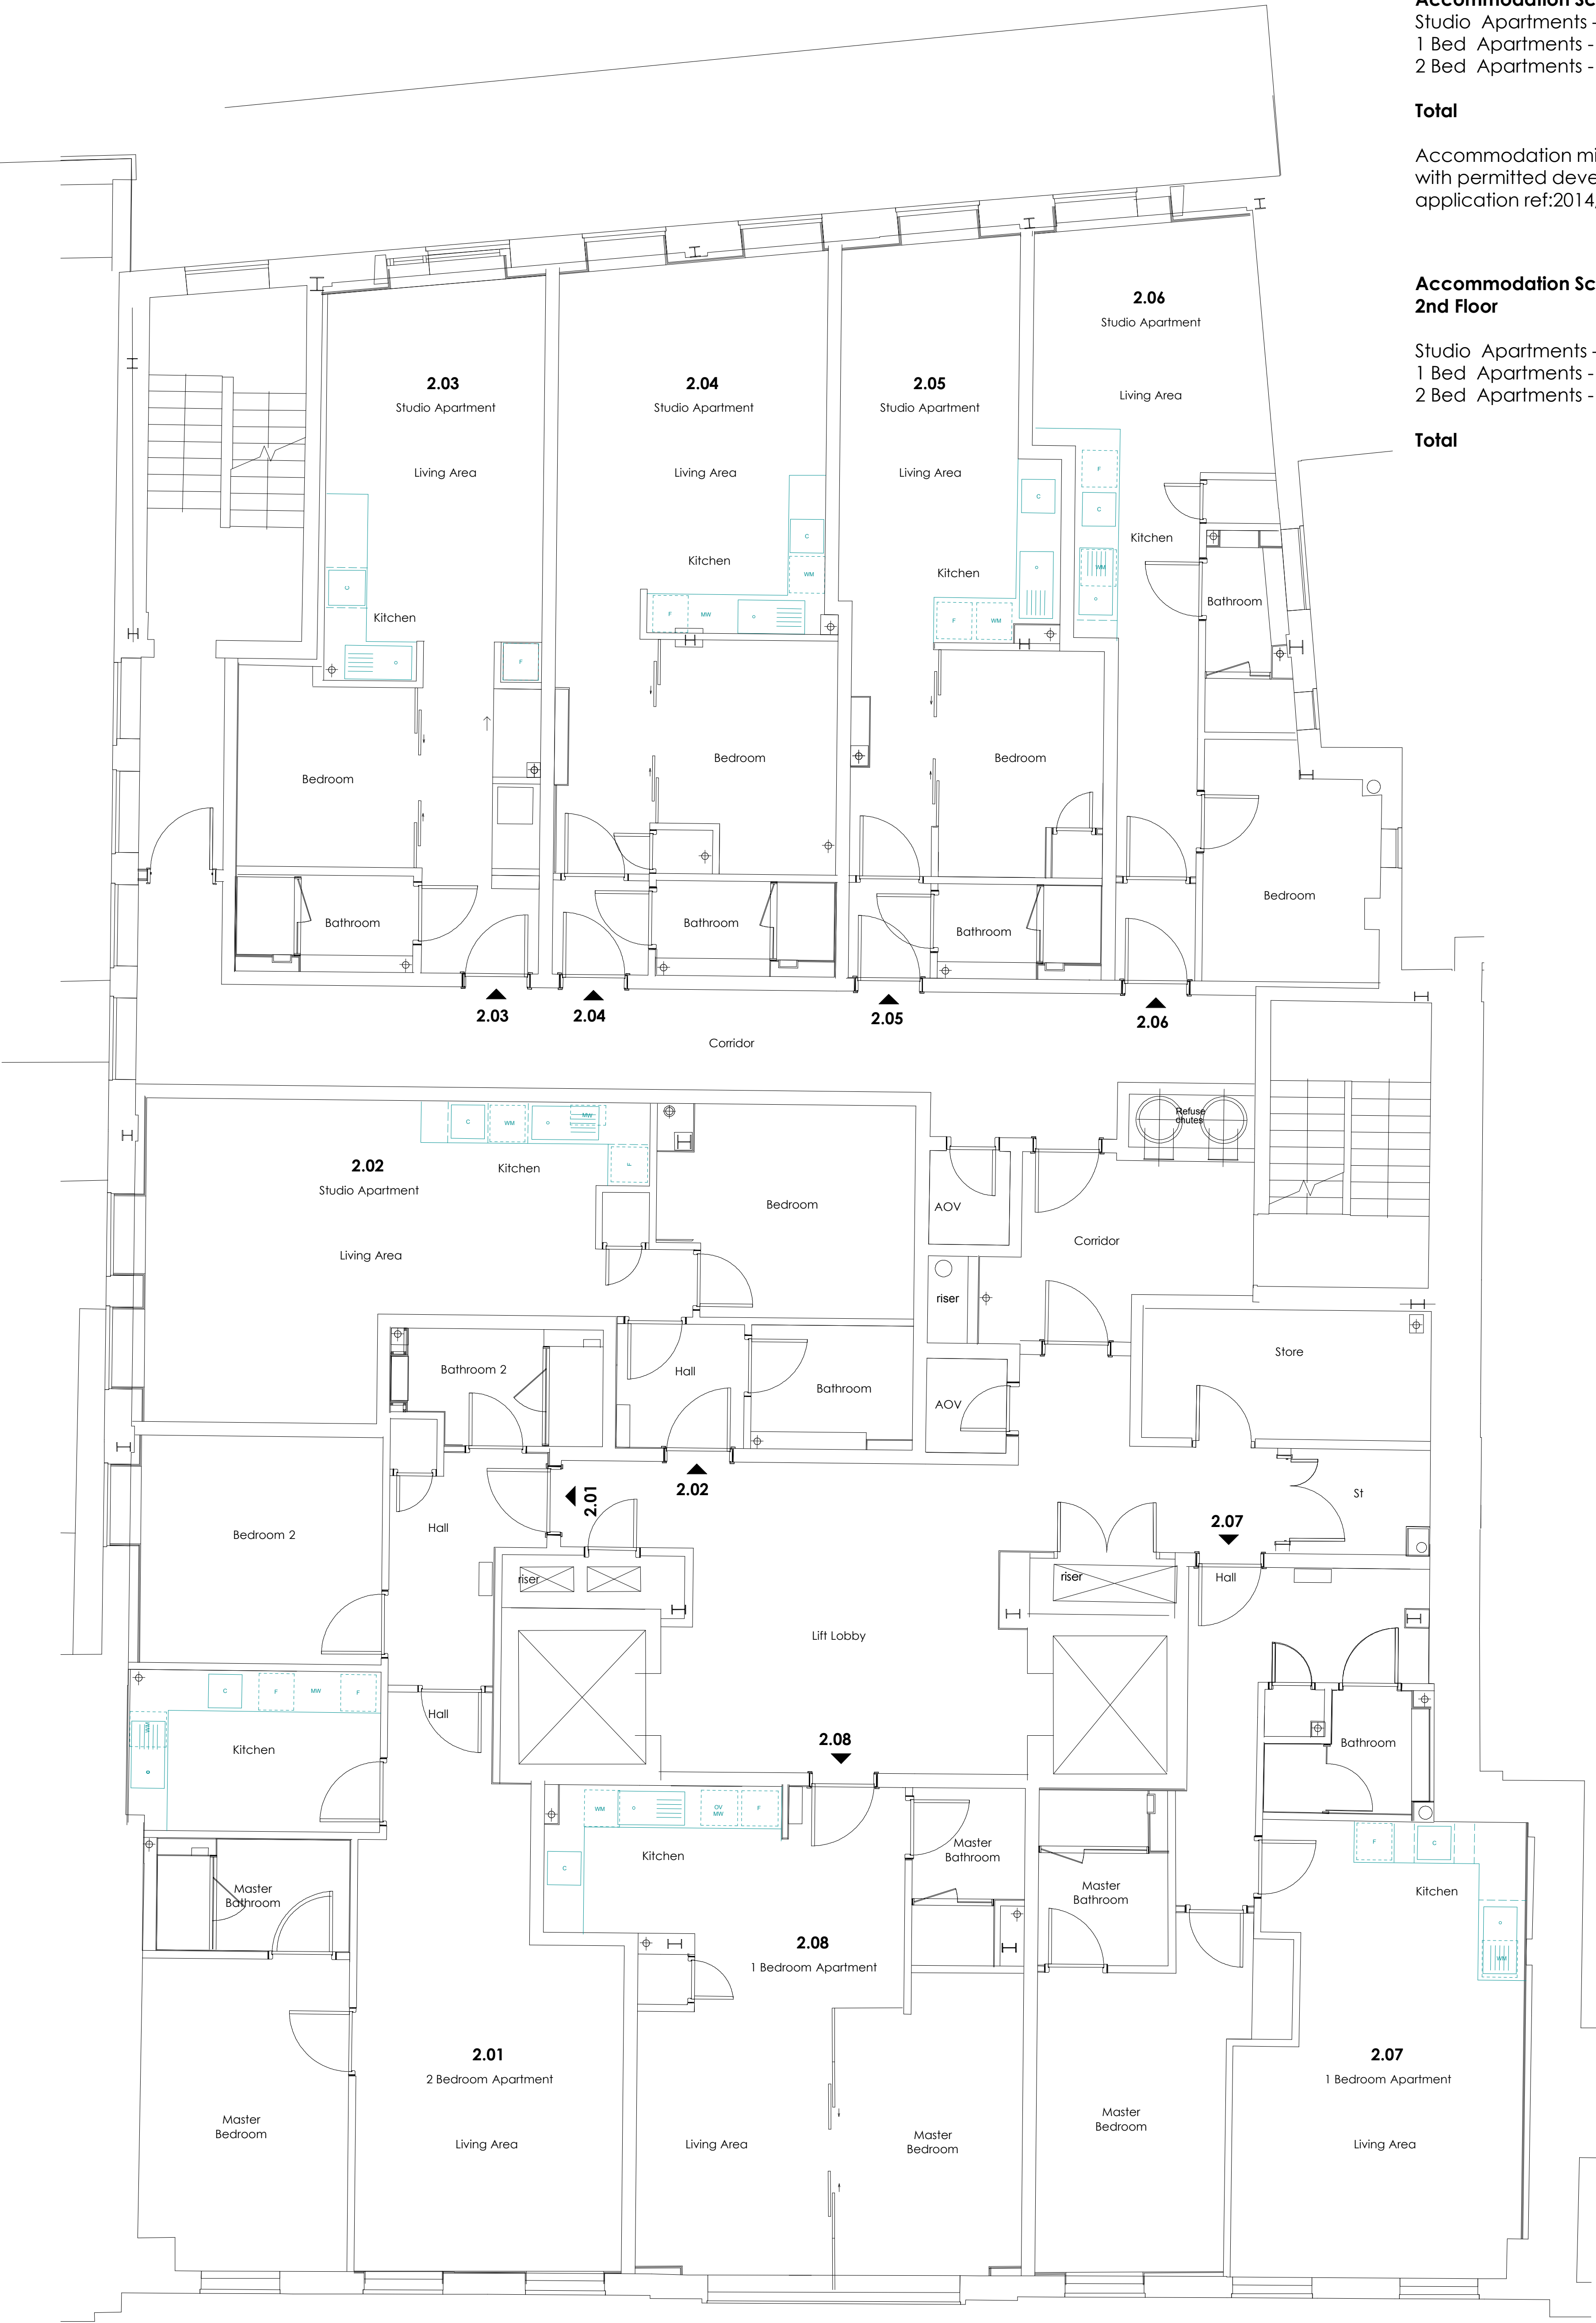

Proposed 2nd Floor Plan

26.09.16 Rev A Change of Use Application

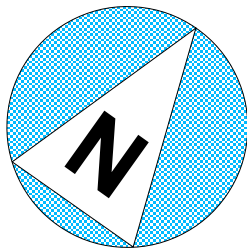

PLANNING ISSUE 2016

<div>AP (a.)</div> <div>alan power (ARCHITECTS.)</div> <div><small>Alan Power Architects Ltd 13 Needham Road London, W11 2BP Tel: 020 7229 9375 Fax: 020 7221 4172</small></div>	DRAWING	Proposed 2nd Floor Plan	DRWG. N°	532/303
	PROJECT	258 BELSIZE RD LONDON NW6 4BT	Rev.	A
	CLIENT	OAKENFIELD ENTERPRISES LTD	Scale	1:100 @ A3 1:50 @ A1
			Date	FEB 2016
			Drawn	

DO NOT SCALE FROM THIS DRAWING. ALL DIMENSIONS TO BE CHECKED ON SITE AND DISCREPANCIES REPORTED TO ARCHITECT