


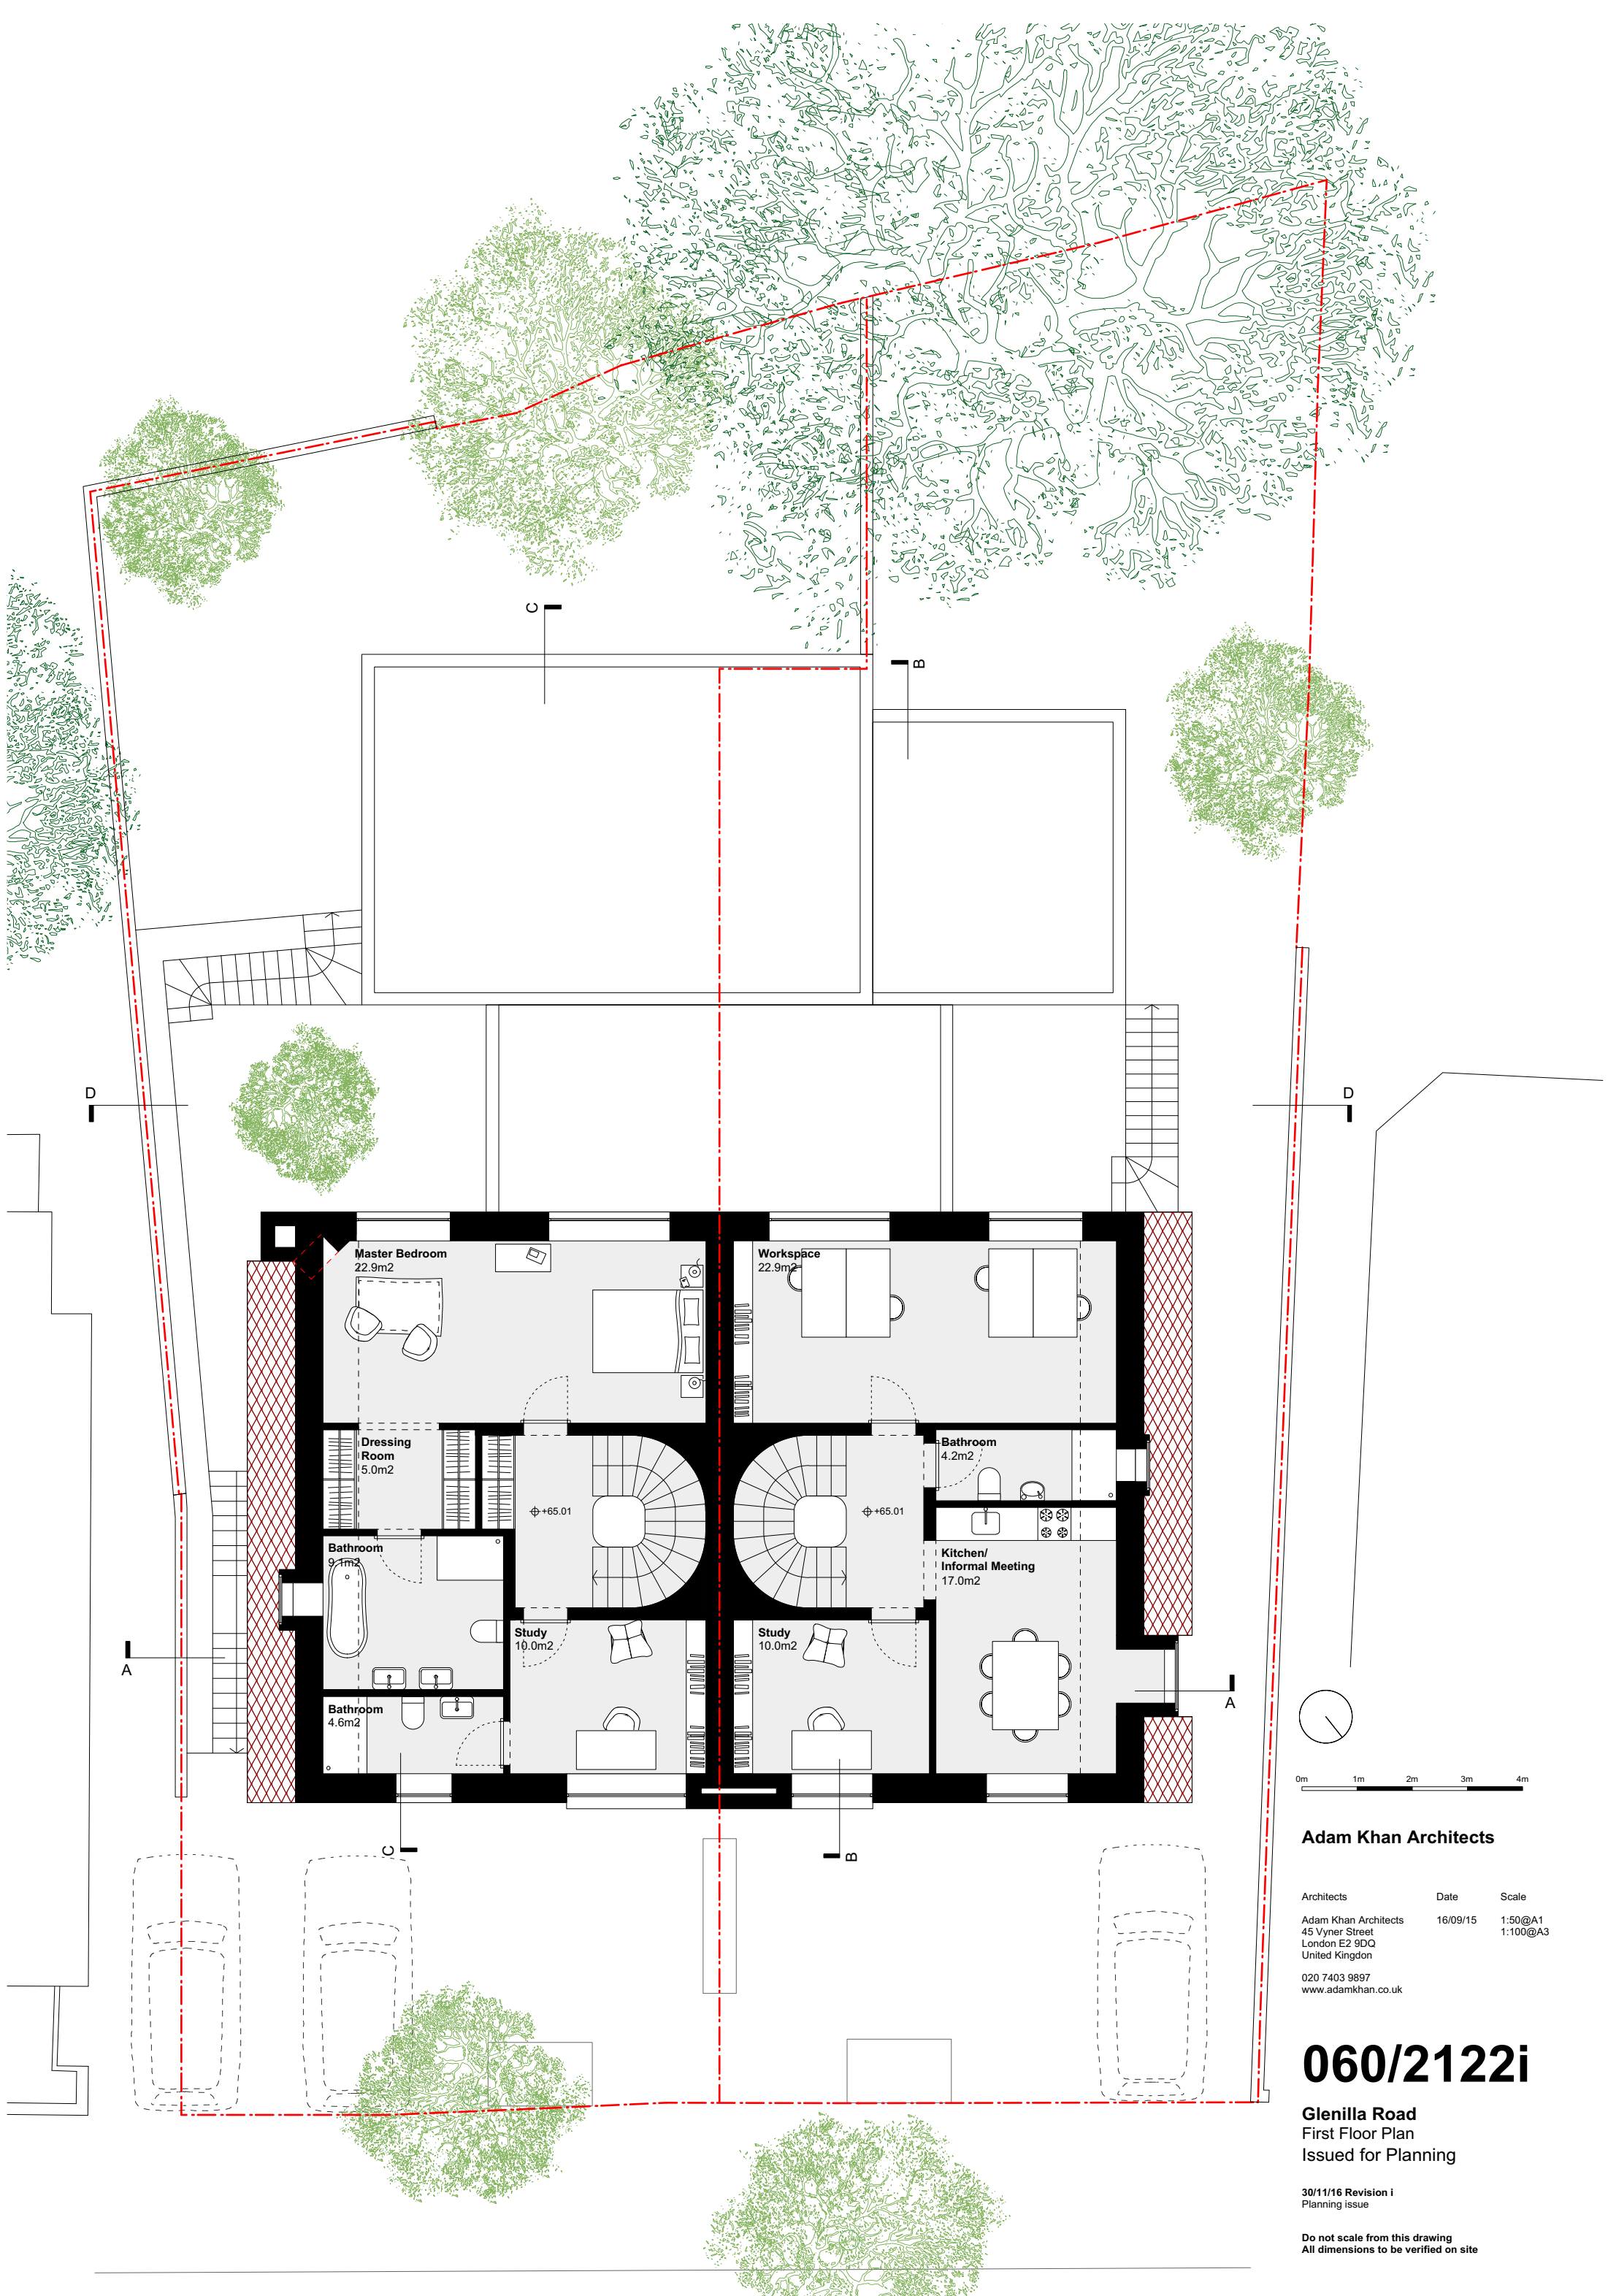

0m 1m 2m 3m 4m

Adam Khan Architects

Architects	Date	Scale
Adam Khan Architects 45 Vyner Street London E2 9DQ United Kingdom 020 7403 9897 www.adamkhan.co.uk	16/09/15	1:50@A1 1:100@A3

060/2122i

Glenilla Road
First Floor Plan
Issued for Planning

30/11/16 Revision i
Planning issue

Do not scale from this drawing
All dimensions to be verified on site