


Do not scale, use figured dimensions only. All dimensions to be verified on site prior to the commencement of any work or team related drawing/s. This drawing copyright and is to be read in conjunction with all related Architect's and Engineer's drawings and any other relevant information. No liability will be accepted for any errors or omissions in the content of this drawing, which arise as a result of faulty transmission or reproduction when issued in an electronic format. No alterations or amendments are permitted to this drawing other than by Hewitt Consulting Ltd.

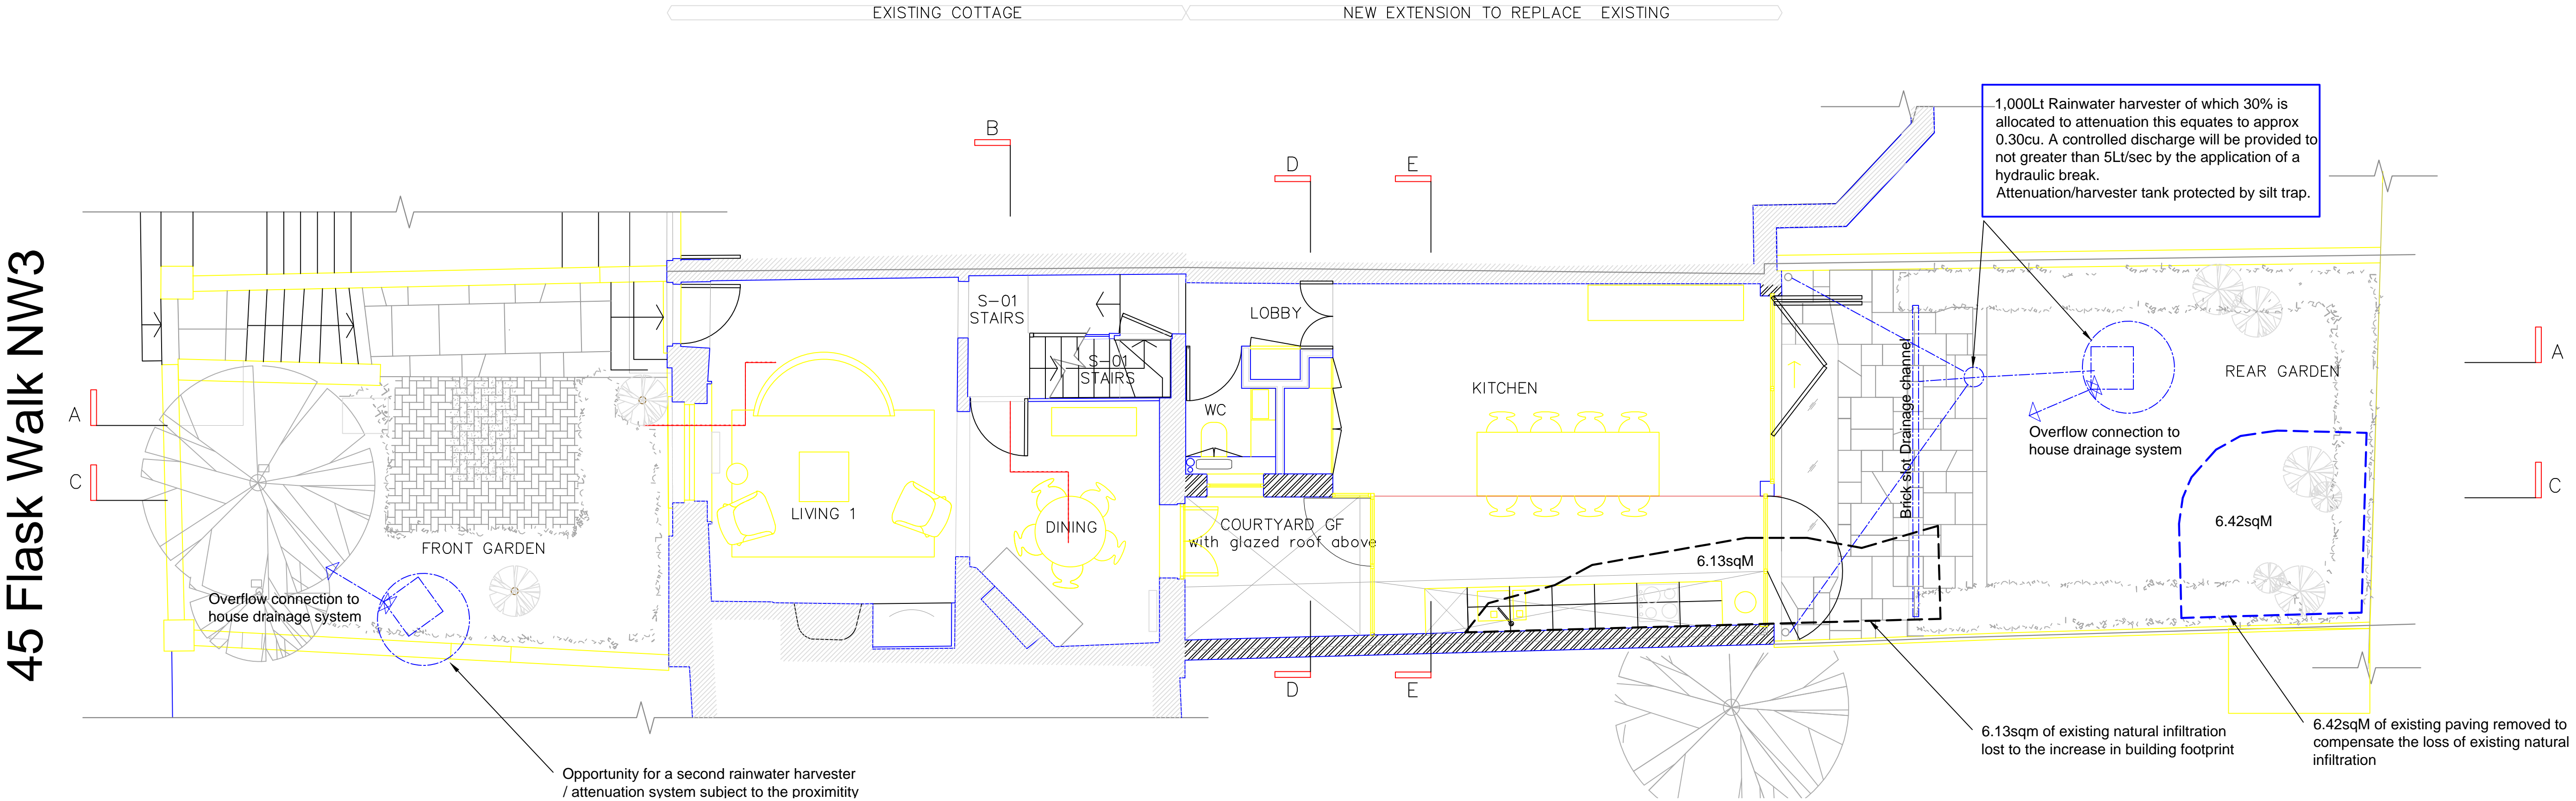

Proposed Rainwater Harvester Scheme

NOT for construction
Concept Plan ONLY
Scale is Approximate

Ref.	Date	Revision		
		Building Services Proposed Arrangement Rainwater Harvester	Drg. No. RWH01	Rev. .
		Scale 1-50@A1	Drawn BKH	Job No. HCL 292016
Client Osman Ozsan				
Project 45 Flask Walk NW3 1HH				
Hewitt Consulting Ltd 5 Butterfield Lane St Albans AL1 2HJ Mobile: 07971 780280 e: brian@hcltd.eu w: hcltd.eu				

