



PLANNING

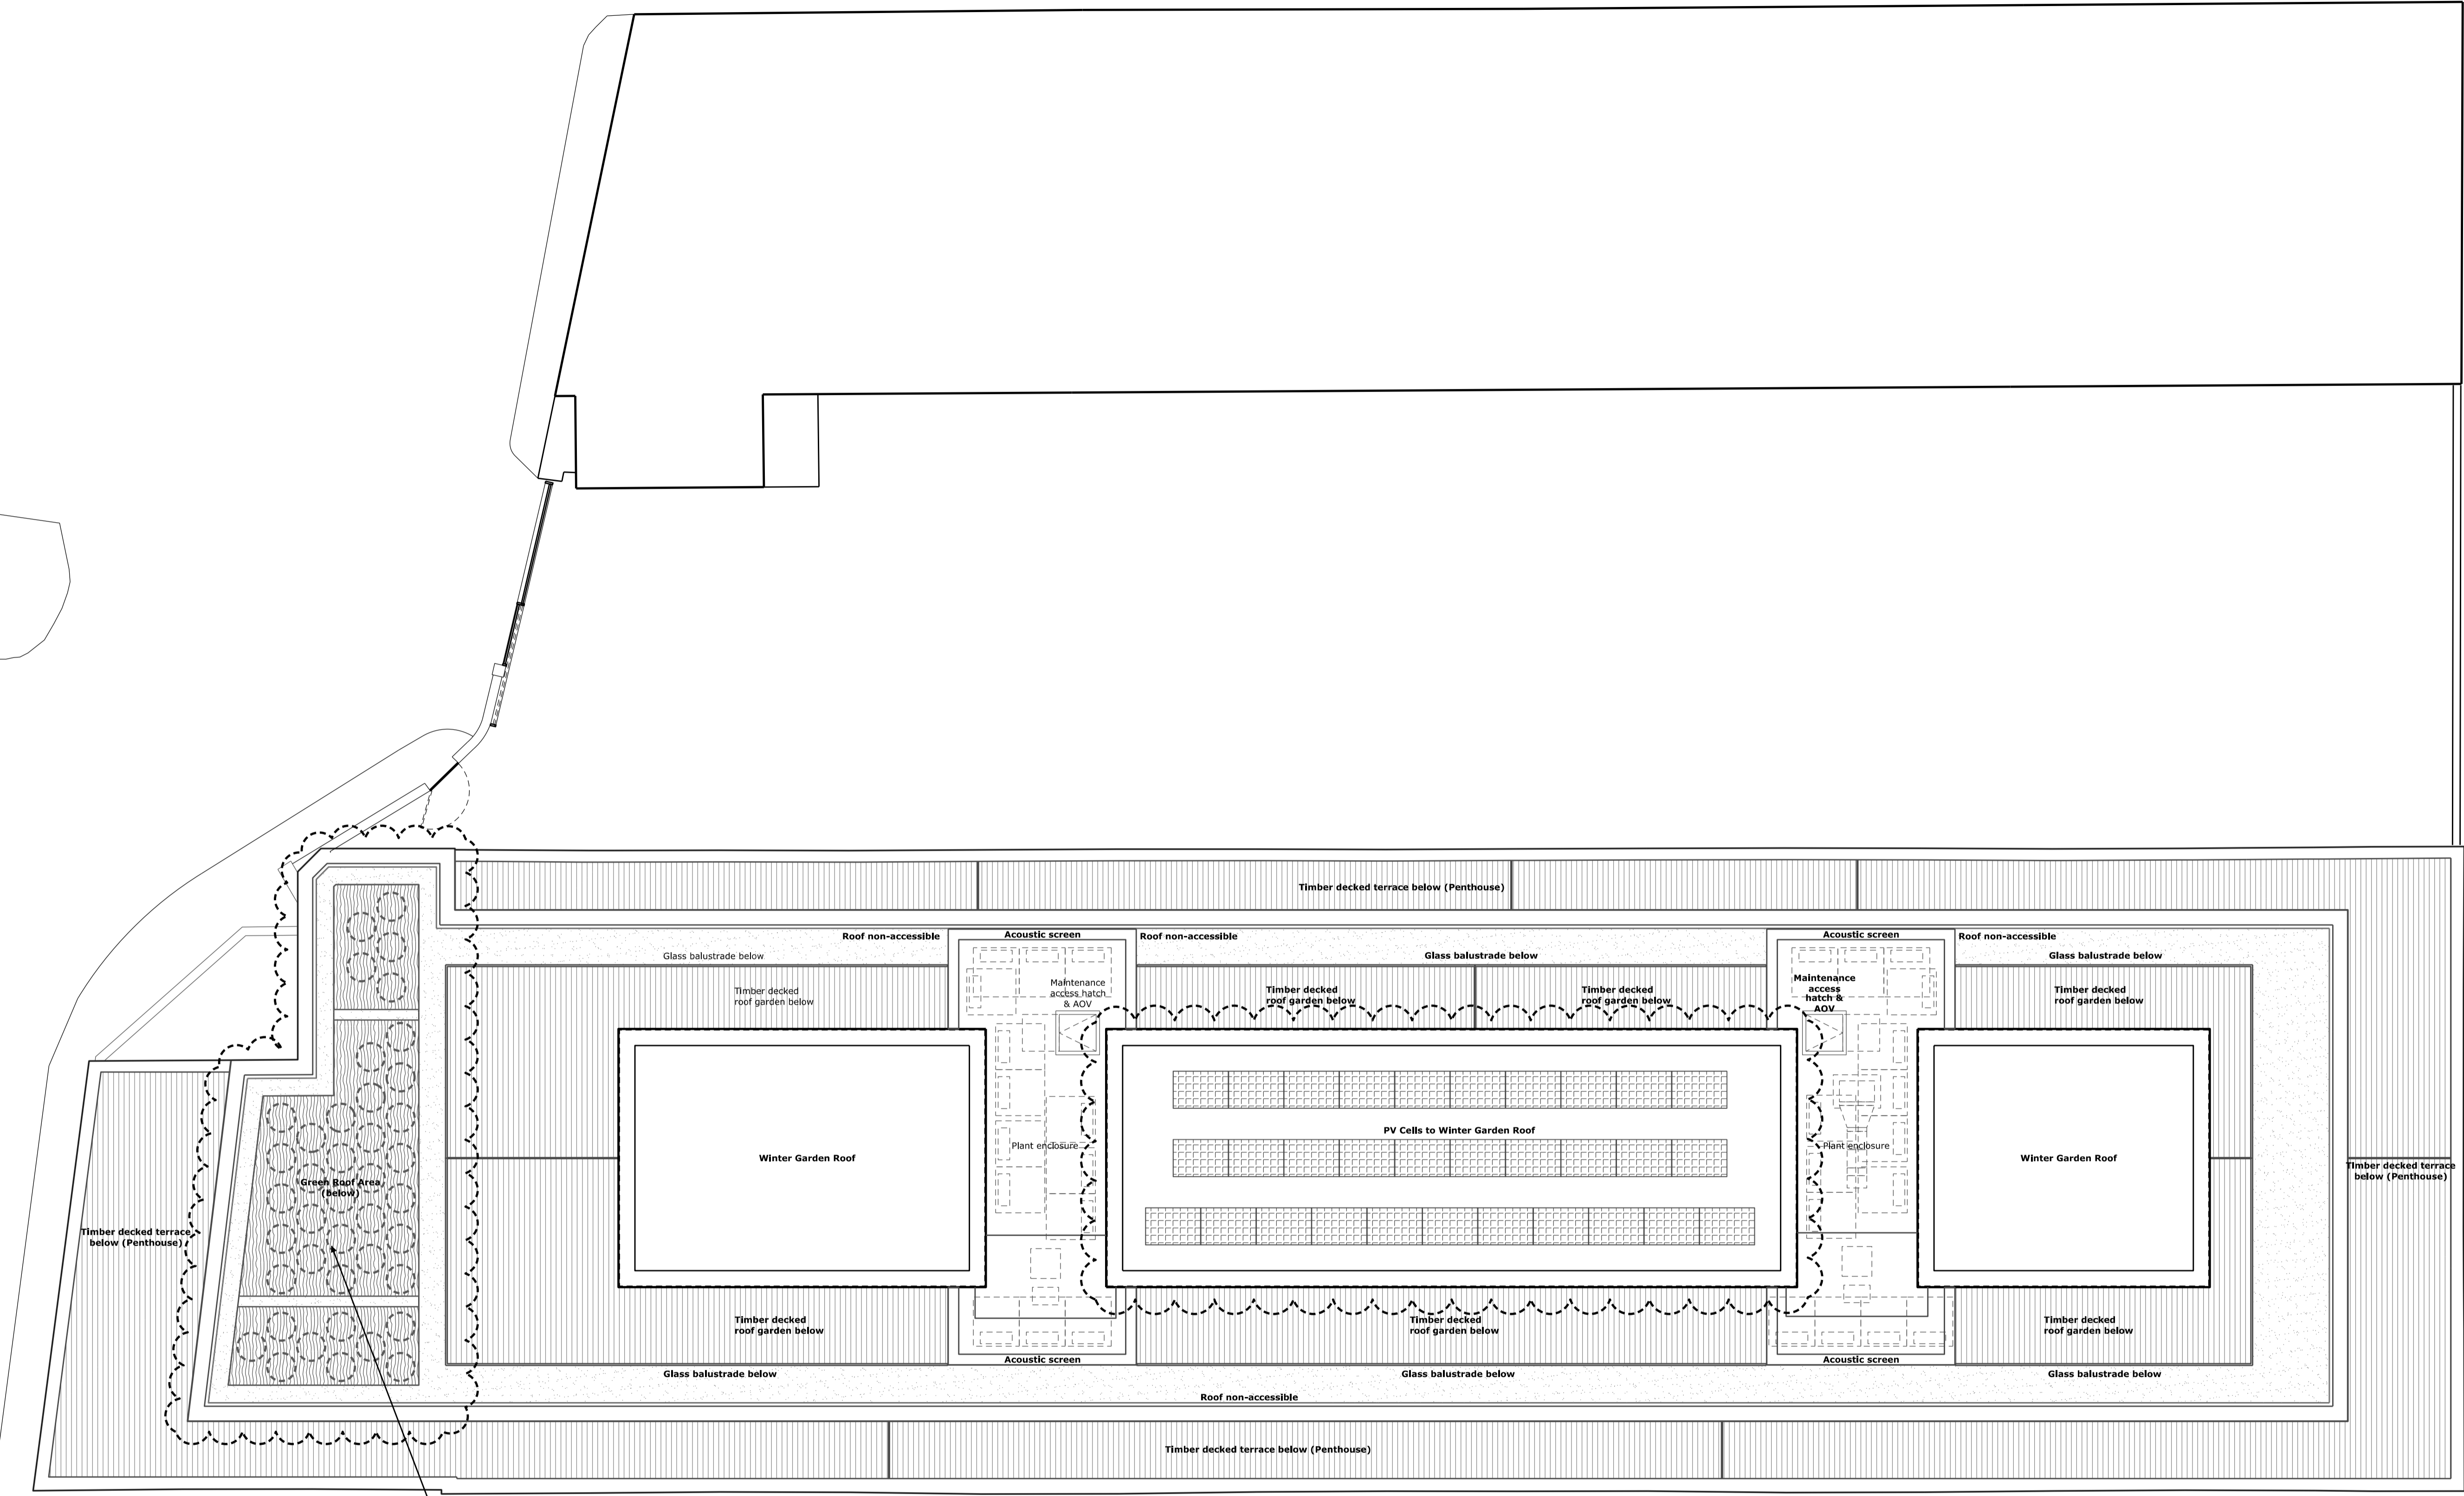

Surface finishes as detailed below:
 100% vegetation cover, split between sedum blanket on 80mm substrate (60%) and biodiverse wildflower mixture of seeded and plug planted areas on 100-150mm substrate (40%)

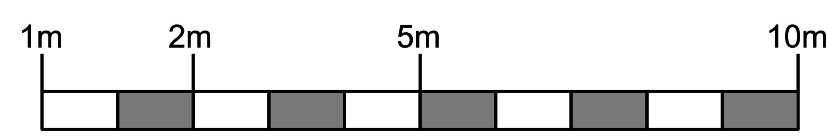

HIGHGATE ROAD

| | | |
|-----|----------|----------------|
| P1 | 18.11.16 | Planning Issue |
| Rev | Date | Note |

Acoustic Engineer
Gillieron Scott Acoustic Design

Interior Design
Gordon-Duff + Linton

Project Management / Quantity Surveyor
Stace LLP

Services
Synergy Consulting

Structures
Fluid Structures

Client
Linton Property Developments Ltd
 The Linton Group,
 14 Basil Street, Knightsbridge, London, SW3 1AJ

Project title
LINTON HOUSE

Drawing Title
**WINTER GARDEN ROOF
 PLAN AS PROPOSED**

Scale @ A1 **1:100** Scale @ A3 **1:200**

| | | |
|-------------|-------------|-----------|
| Project No. | Drawing no. | Revision |
| 152 | 127 | P1 |

| | |
|-----------------|-----------------|
| Status | Date of Issue |
| PLANNING | NOV 2016 |



Clive Sall Architecture Ltd.

2 Providence Yard
 Ezra Street
 London E2 7RJ