




EXISTING 1:100

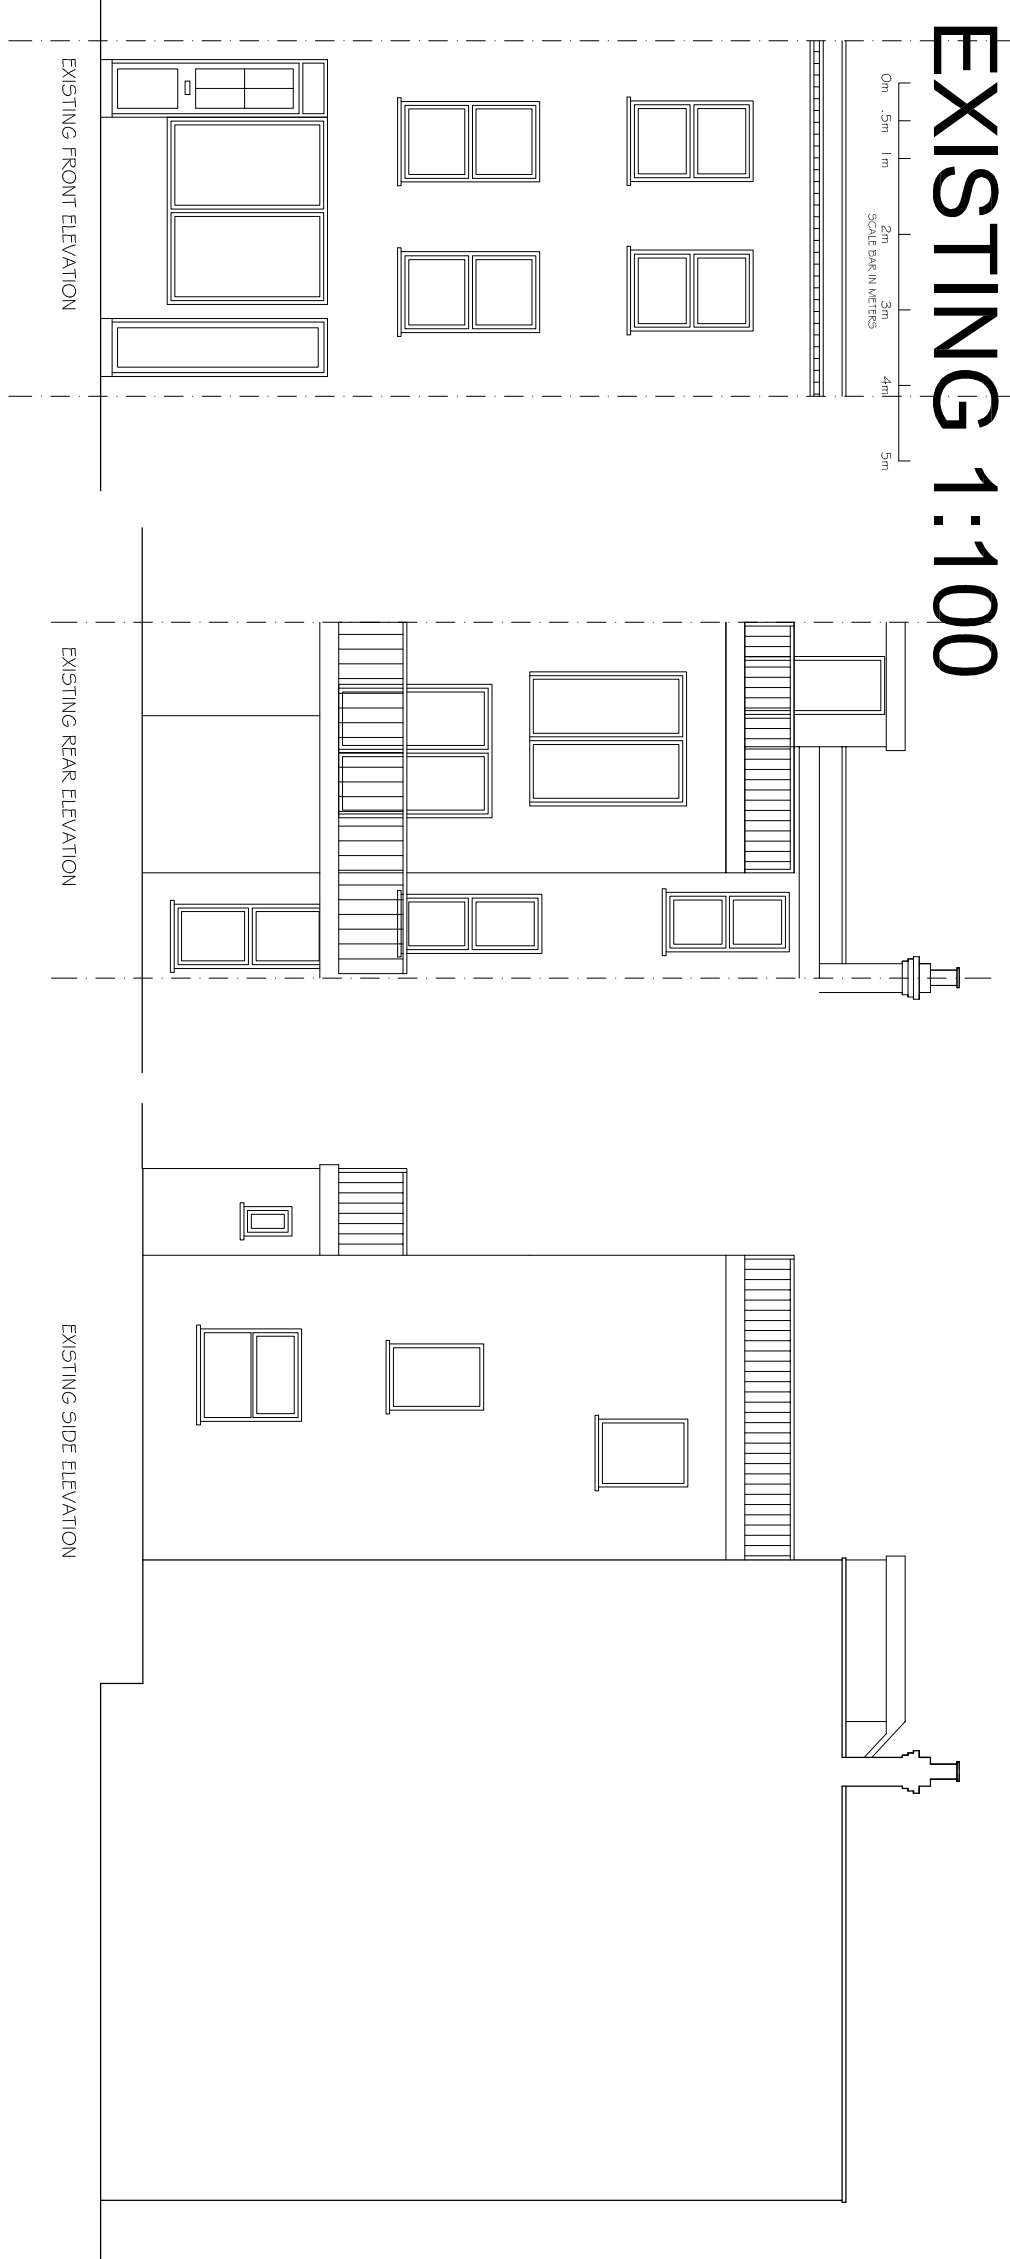

PROPOSED 1:100

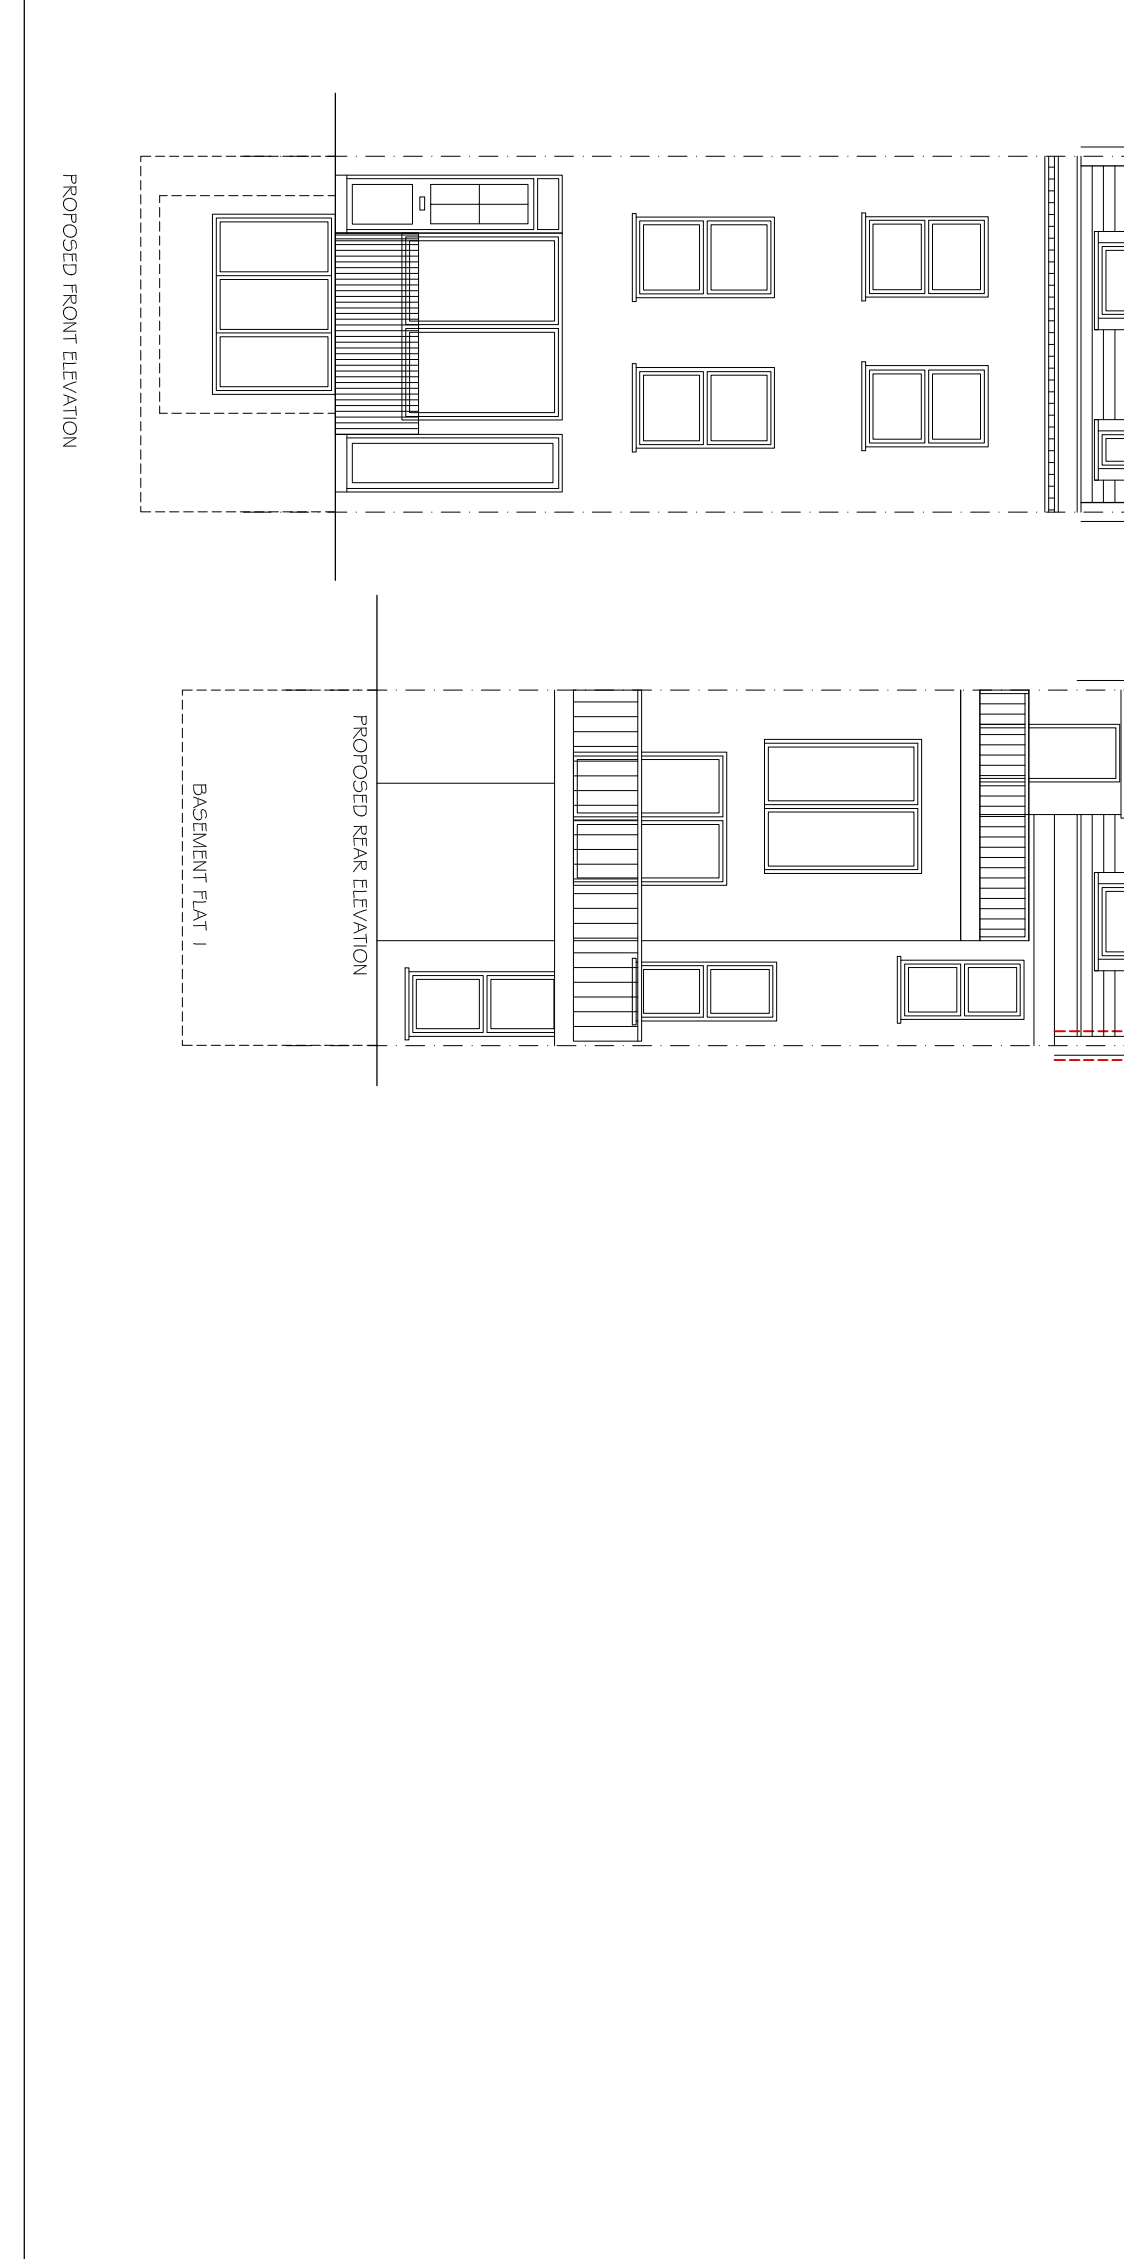

PROPOSED 1:100

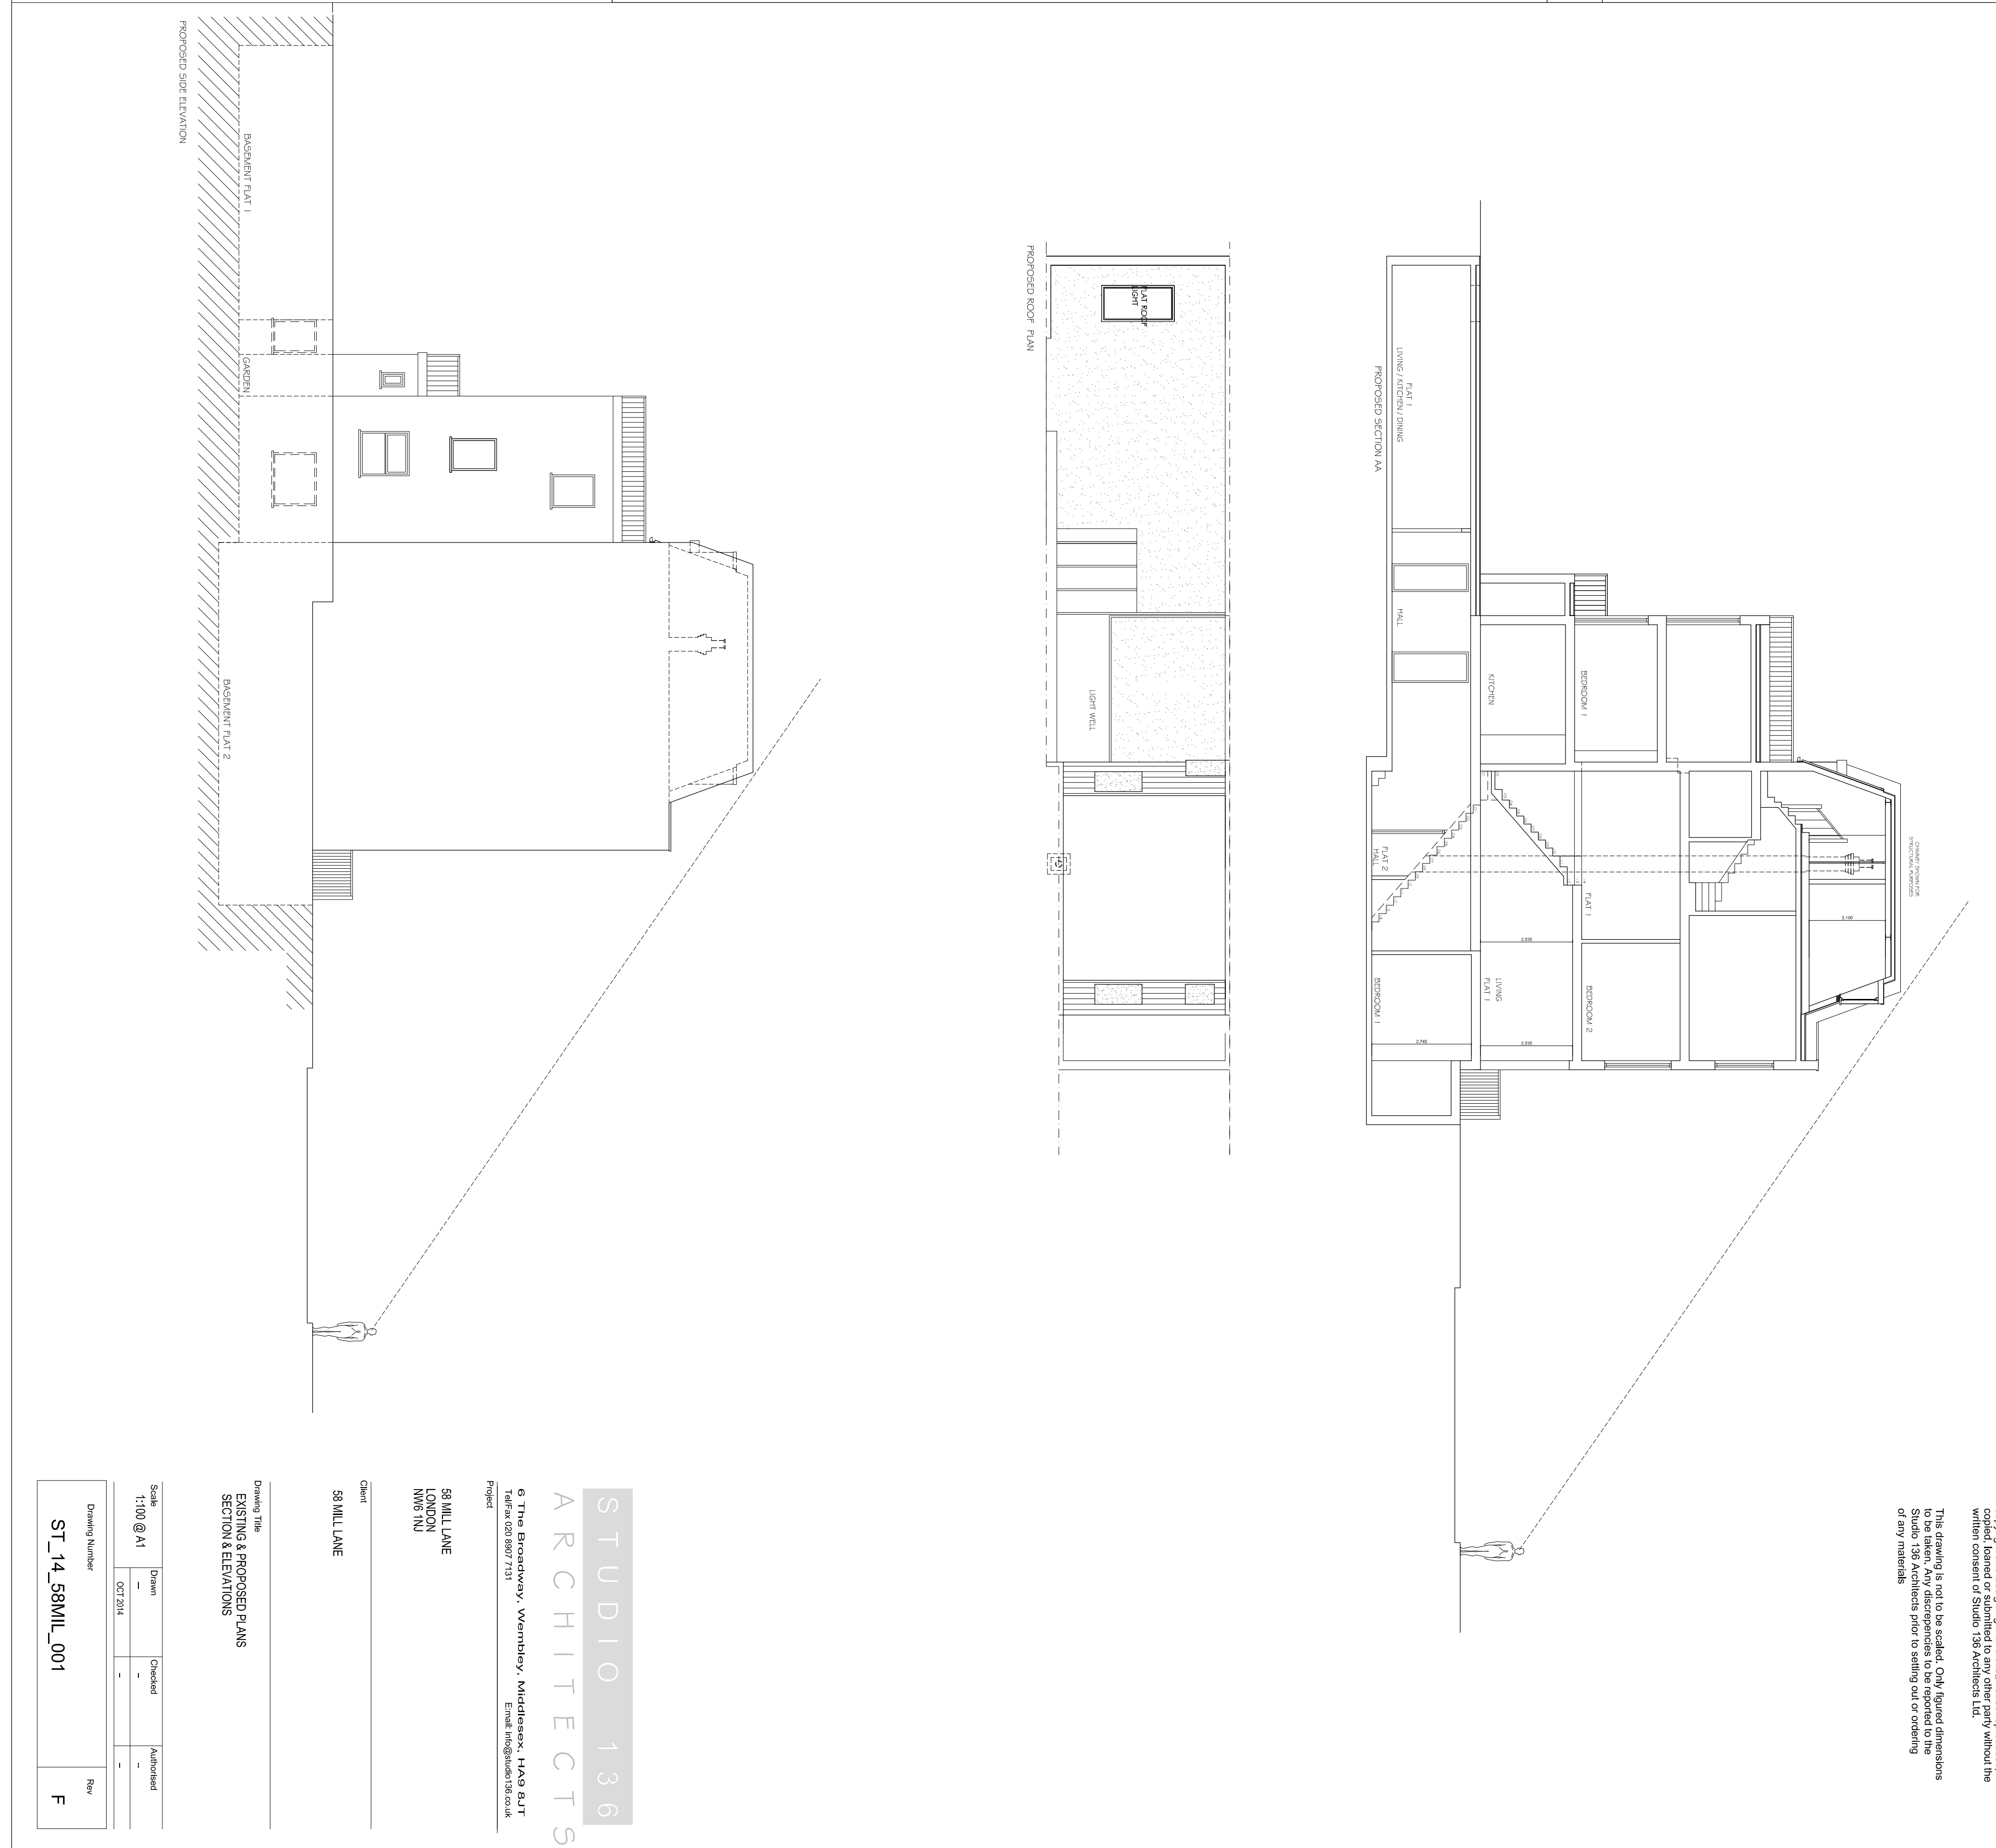

Copyright © Studio 136 Architects Ltd
 The drawing which is the property of Studio 136 Architects Ltd
 is the subject of Intellectual Property Rights including
 copyright and design rights and shall not be reproduced
 or transmitted in any form or by any means without the
 written consent of Studio 136 Architects Ltd.

This drawing is not to be scaled. Only figured dimensions
 to be taken. Any discrepancies to be reported to the
 Studio 136 Architects prior to setting out or ordering
 of any materials.

STUDIO 136
ARCHITECTS

6 The Broadway, Wembley, Middlesex, HA9 8JT
 Tel/Fax 020 8907 7131 Email info@studio136.co.uk

Project
 58 MILL LANE

Client
 58 MILL LANE

Drawing Title
 EXISTING & PROPOSED PLANS
 SECTION & ELEVATIONS

Scale	Drawn	Checked	Approved

Drawing Number	Rev
ST_14_58MILL_001	F