


EXISTING 1:50

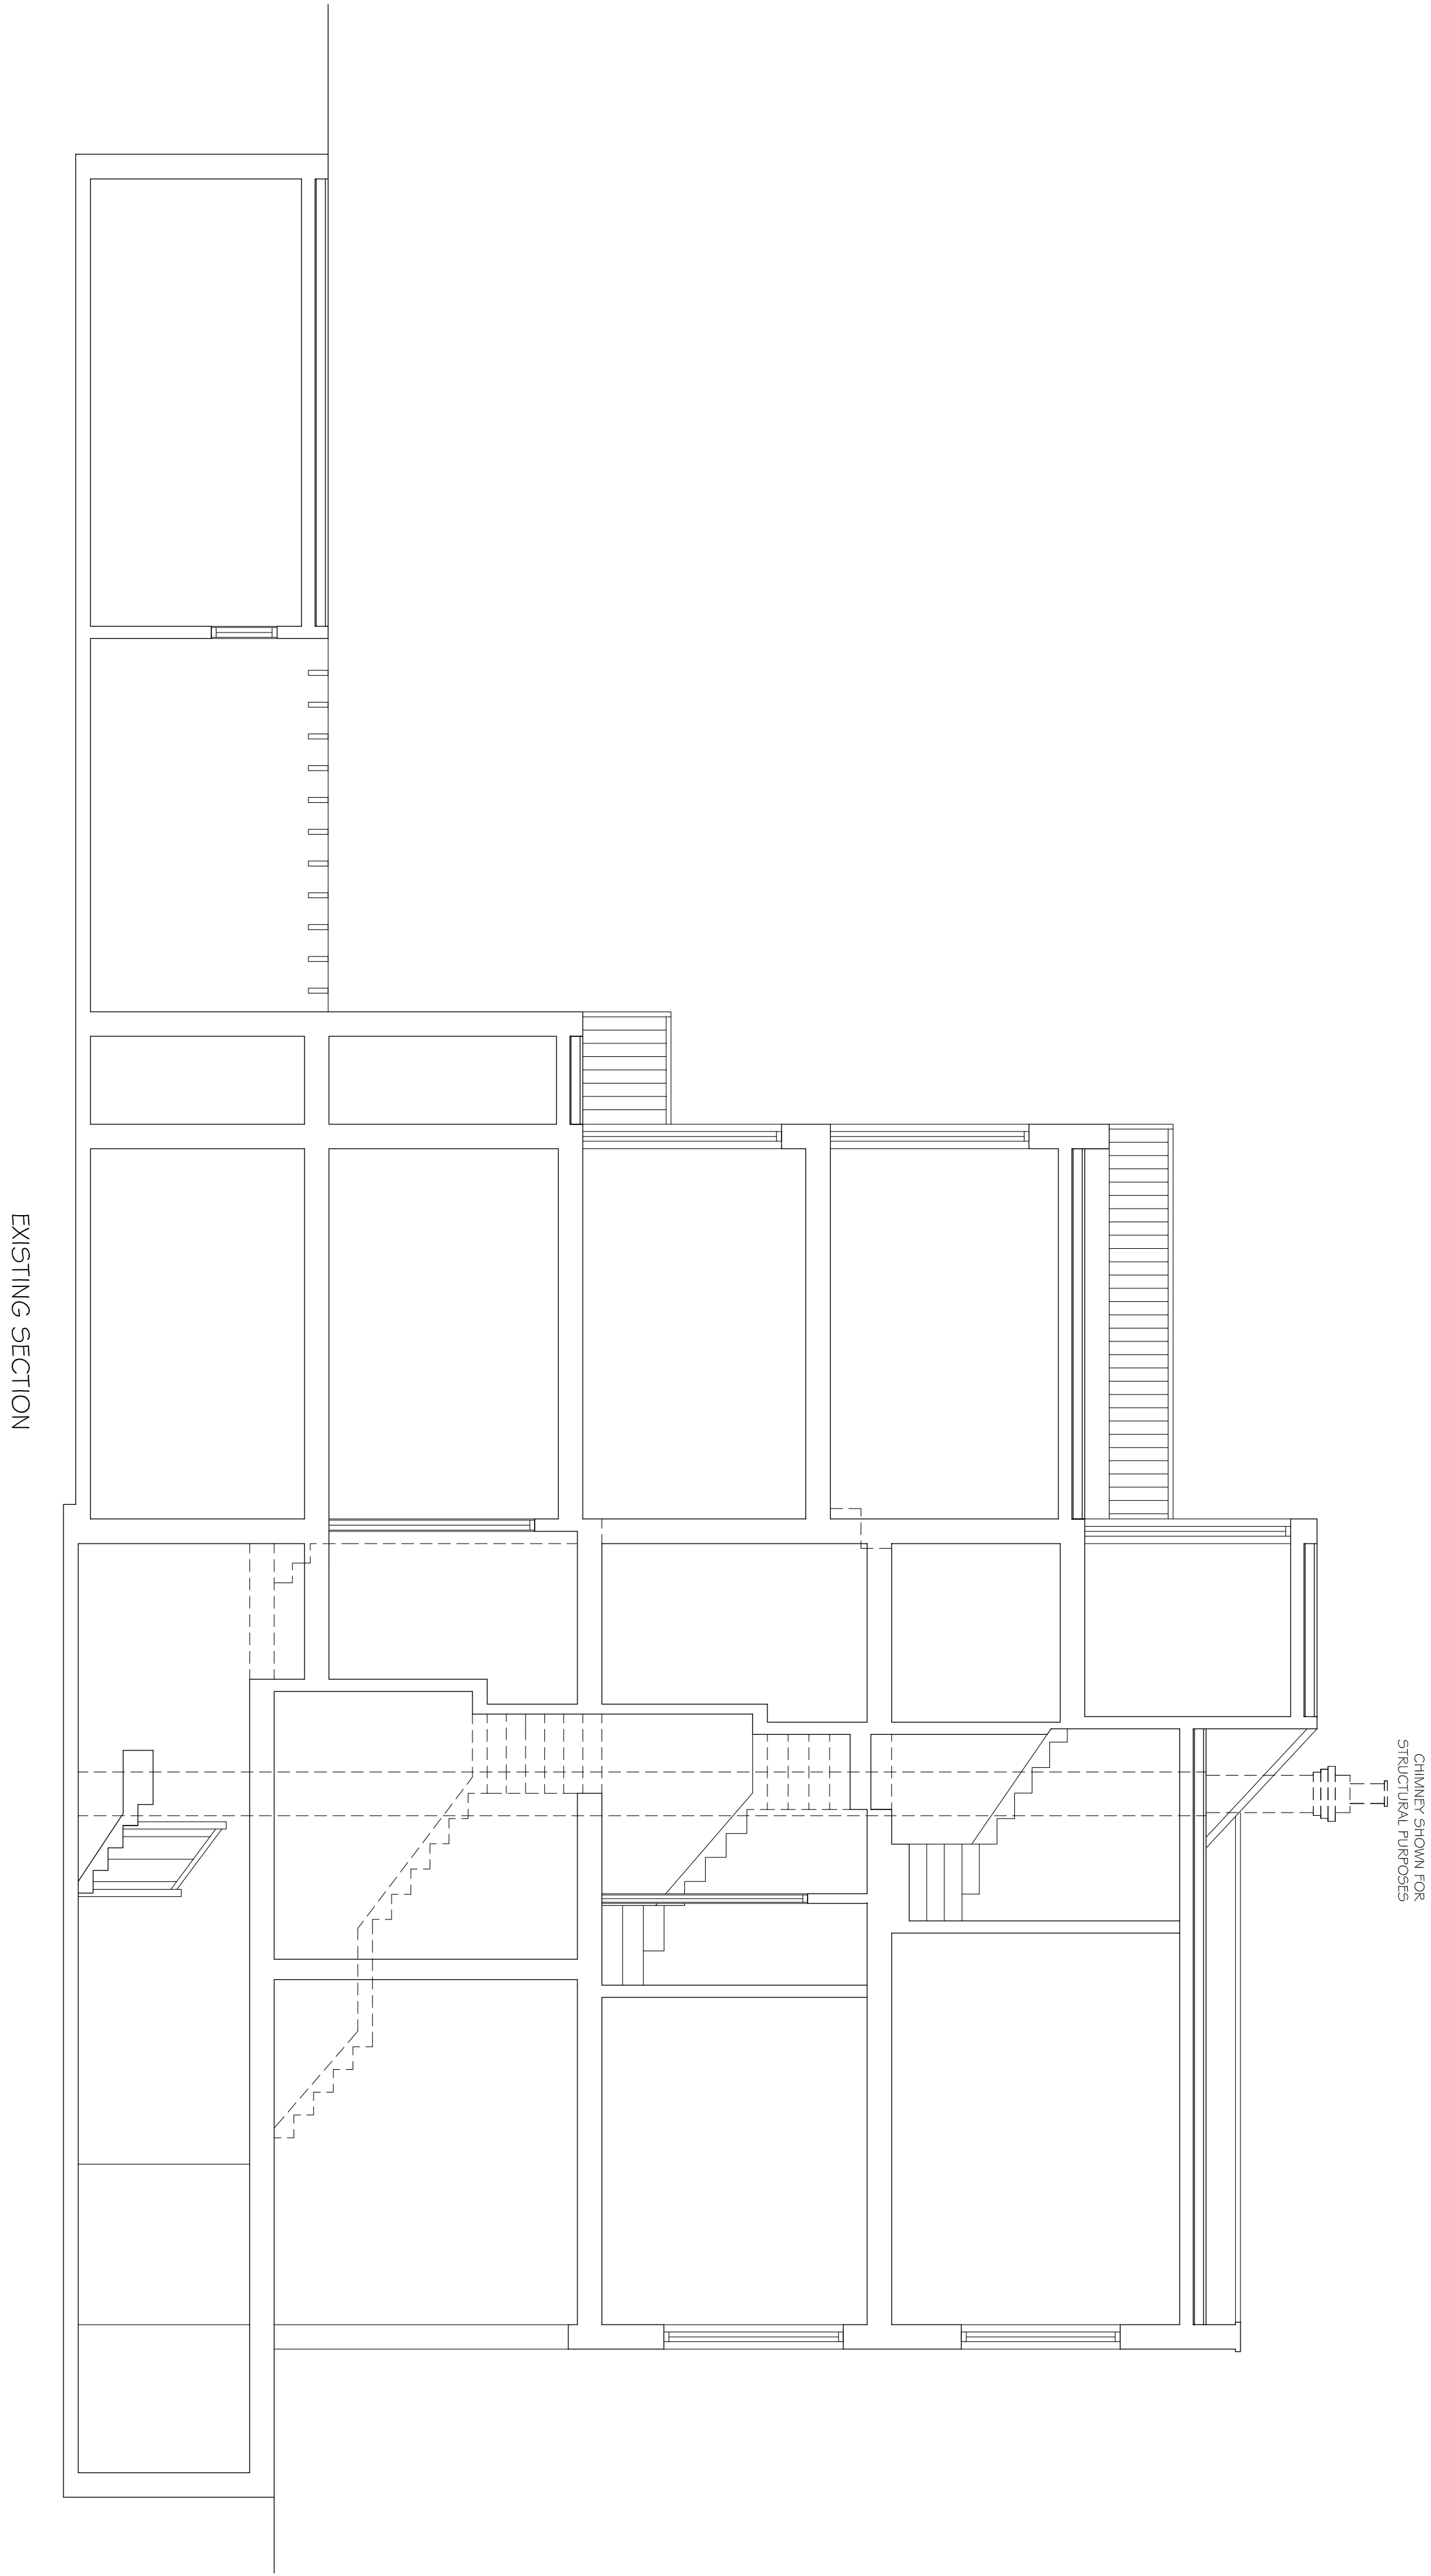

LIFE TIME HOMES STANDARDS

STATEMENT

- ON PLOT NON COMMUNAL PARKING.
There is no side parking due to the restrictions of the site frontage. Parking will be on the main road.
- APPROACH TO DWELLING FROM PARKING.
The existing property is an old Victorian terrace building which has level access at street level.
- APPROACH TO ALL ENTRANCES.
Not applicable as there is only one entrance as noted above
- ENTRANCES
The existing door does meet the minimum width sizes and there will be external lighting at the entrance. The area in front of the door has an adequate landing area for access.
- COMMUNAL STAIRS AND LIFTS.
The communal entrance width is a minimum of 800mm together with internal doors ways and hallways.
The stairs are in an existing stairwell and cannot be altered without extensive demolition of the internal layouts. There is no space for a lift due to the constraints of the existing structure / size.
- INTERNAL DOORS AND HALLWAYS.
All internal doors will be compliant to part M in width and mps where possible.
- CIRCULATION SPACE.
All doors with side access from the hallway will be 900mm with 300mm clear mps on the leading edge where possible.
- ENTRANCE LEVEL LIVING SPACE.
Each dwelling has living kitchen and wc facilities on the entrance level.
- POTENTIAL FOR ENTRANCE LEVEL BED - SPACE.
All flats have entrance level or potential for entrance level bedspace.
- ENTRANCE LEVEL WC AND SHOWER DRAINAGE.
All flats have entrance level or potential for entrance level shower.
- WC AND BATHROOM WALLS.
All internal walls are solid and able to take fixing for grab rails.
- STAIRS AND POTENTIAL THROUGH FLOOR LIFT IN DWELLING.
All internal hallways are restricted by the current communal stair well.
- POTENTIAL FOR FITTING OF HOISTS AND BEDROOM BATHROOM RELATE.
Bedroom and bathrooms relate but because of existing space its not possible to fit hoists.
- BATHROOMS
It is not possible to fully satisfy the wheelchair access requirements due to the size and shape of the house.
- GLAZING AND WINDOW HANDLE HEIGHTS.
All handles and locks will be at the correct height as required by part M.
- LOCATION OF SERVICE CONTROLS.
All services such as valves and sockets will be at the correct hand height.

STUDIO 136
ARCHITECTS

6 The Broadway, Wembley, Middlesex, HA9 8JT
Tel/Fax 020 8907 7151 Email info@studio136.co.uk

58 MILL LANE
LONDON
NW6 1NU

Client:
Julian Gheer
58 MILL LANE
LONDON
NW6 1NU

Drawing Title
EXISTING SECTION

Scale	Drawn	Checked	Authorised
1:100 @ A1	-	-	-
	OCT 2014	-	-

Drawing Number	Rev
ST_14_58MIL_003	-

Copyright © Studio 136 Architects Ltd
This drawing which is the property of Studio 136 Architects Ltd is the subject of Intellectual Property Rights including copyright and design rights and shall not be reproduced, stored in a retrieval system or transmitted in any form or by any means, electronic, mechanical, photocopying, recording or otherwise, without the written consent of Studio 136 Architects Ltd.

This drawing is not to be scaled. Only figured dimensions to be taken. Any discrepancies to be reported to the Studio 136 Architects prior to setting out or ordering of any materials

All new materials to match existing. All new side windows to be obscure-glazed and fixed shut up to 17m above internal floor level