

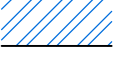

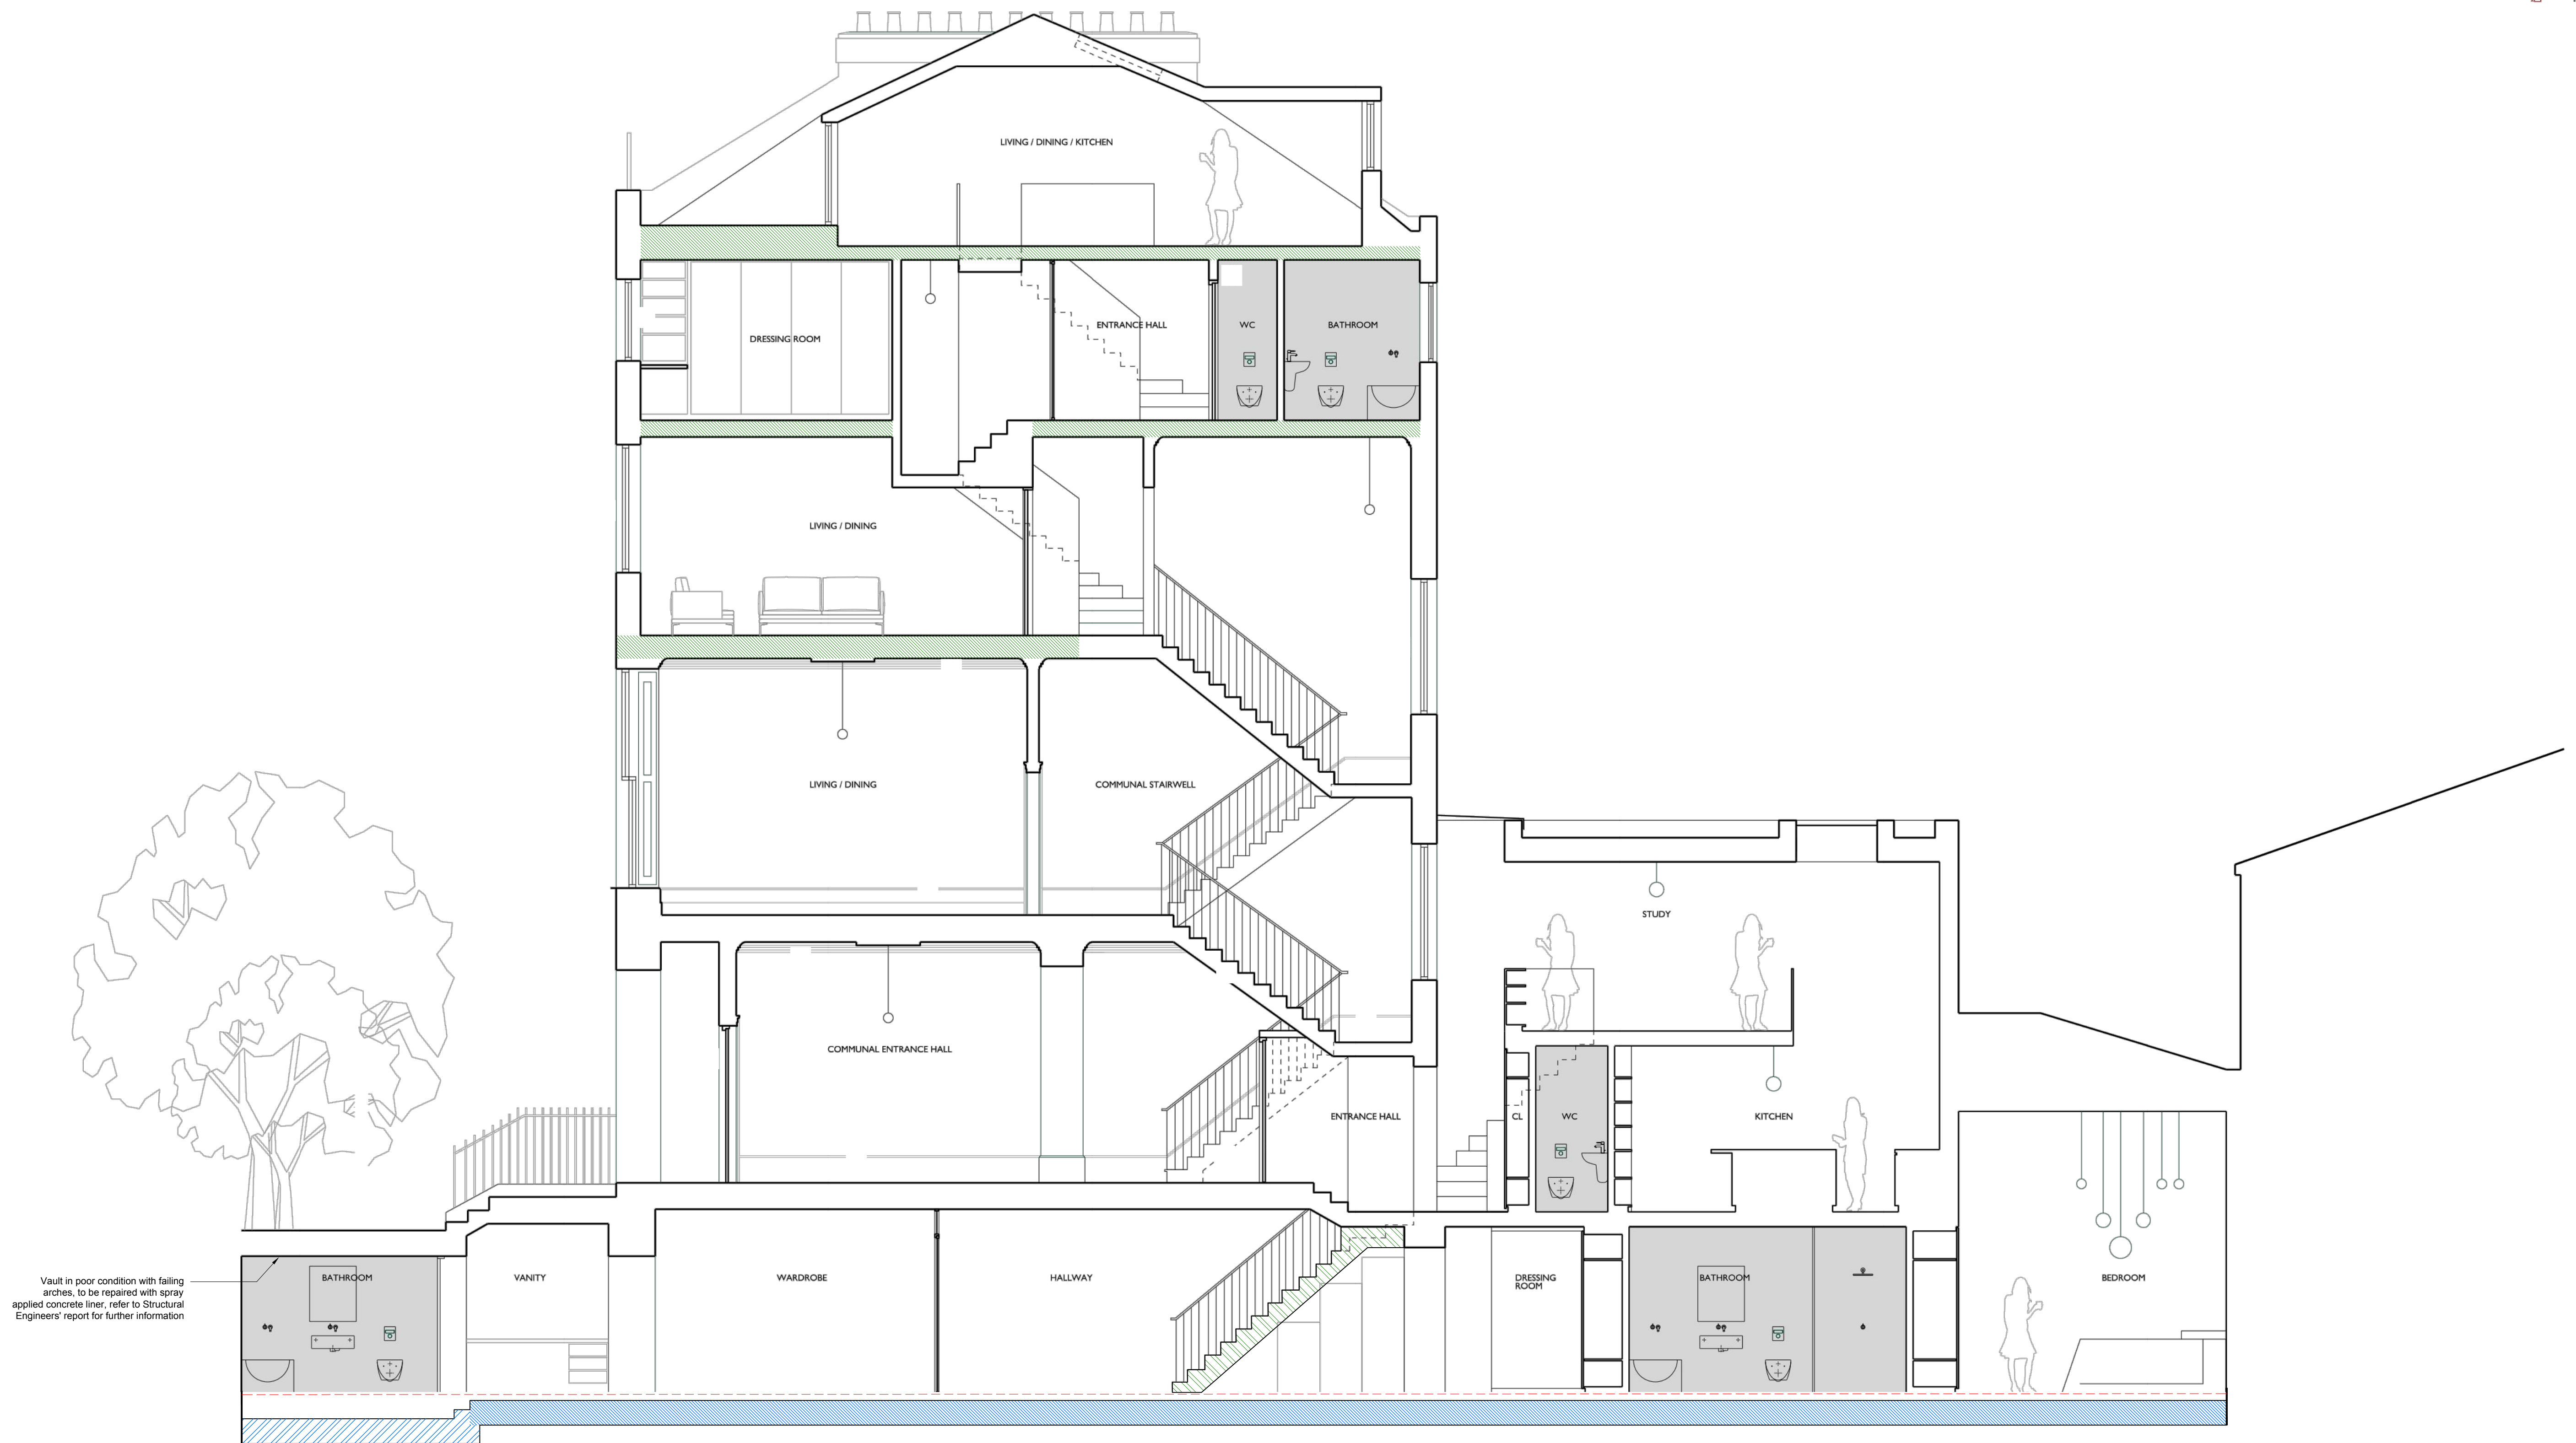
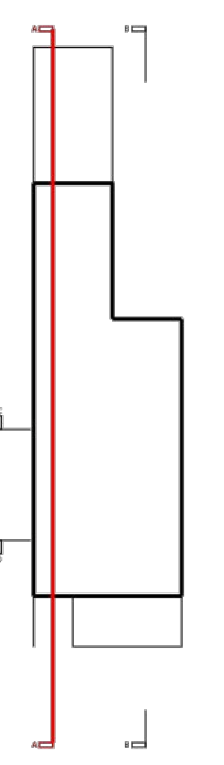
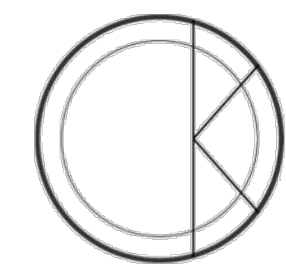


LEGEND

-  Proposed new timber floor joists to replace existing; removed joists to be set aside for re-use in retained floors where possible
-  Proposed new ground bearing concrete slab, FFL to be approx. 100mm below existing
-  Proposed new ground bearing concrete slab, FFL to be approx. 350mm below existing
-  Proposed new stair, like for like replacement



Vault in poor condition with failing arches, to be repaired with spray applied concrete liner, refer to Structural Engineers' report for further information



OOK ARCHITECTS
 119 Farringdon Road
 London EC1R 3DA
 studio@ookarchitects.com
 www.ookarchitects.com

NOTES

KEY

REVISION / DESCRIPTION	DRAWN	CHECKED	DATE
P01 - PLANNING SUBMISSION (FIRST ISSUE)	OOK	OOK	28.10.15
P02 - Window references & new floor proposals added (Updates by Mod/Jor Studio)	MS	MS	28.11.16
P03 - (Updates by Mod/Jor Studio)	MS	MS	02.12.16

OOK ARCHITECTS SHALL HAVE NO RESPONSIBILITY FOR ANY USE MADE OF THIS DOCUMENT OTHER THAN FOR THAT WHICH IT WAS PREPARED AND ISSUED. ALL DIMENSIONS SHOULD BE CHECKED ON SITE. DO NOT SCALE FROM THIS DRAWING. ANY DRAWING ERRORS OR DIVERGENCES SHOULD BE BROUGHT TO THE ATTENTION OF OOK ARCHITECTS.

PROJECT NUMBER 518A	PROJECT TITLE 66 GUILFORD STREET	DATE 28.10.15
DRAWING TITLE Section A Proposed		SCALE 1:100
STATUS PLANNING	DRAWING No. 518A-SE-210	REVISION P03