


CP02.404D PROPOSED FACADE SIGNAGE DETAIL
SCALE VARIES @ A1

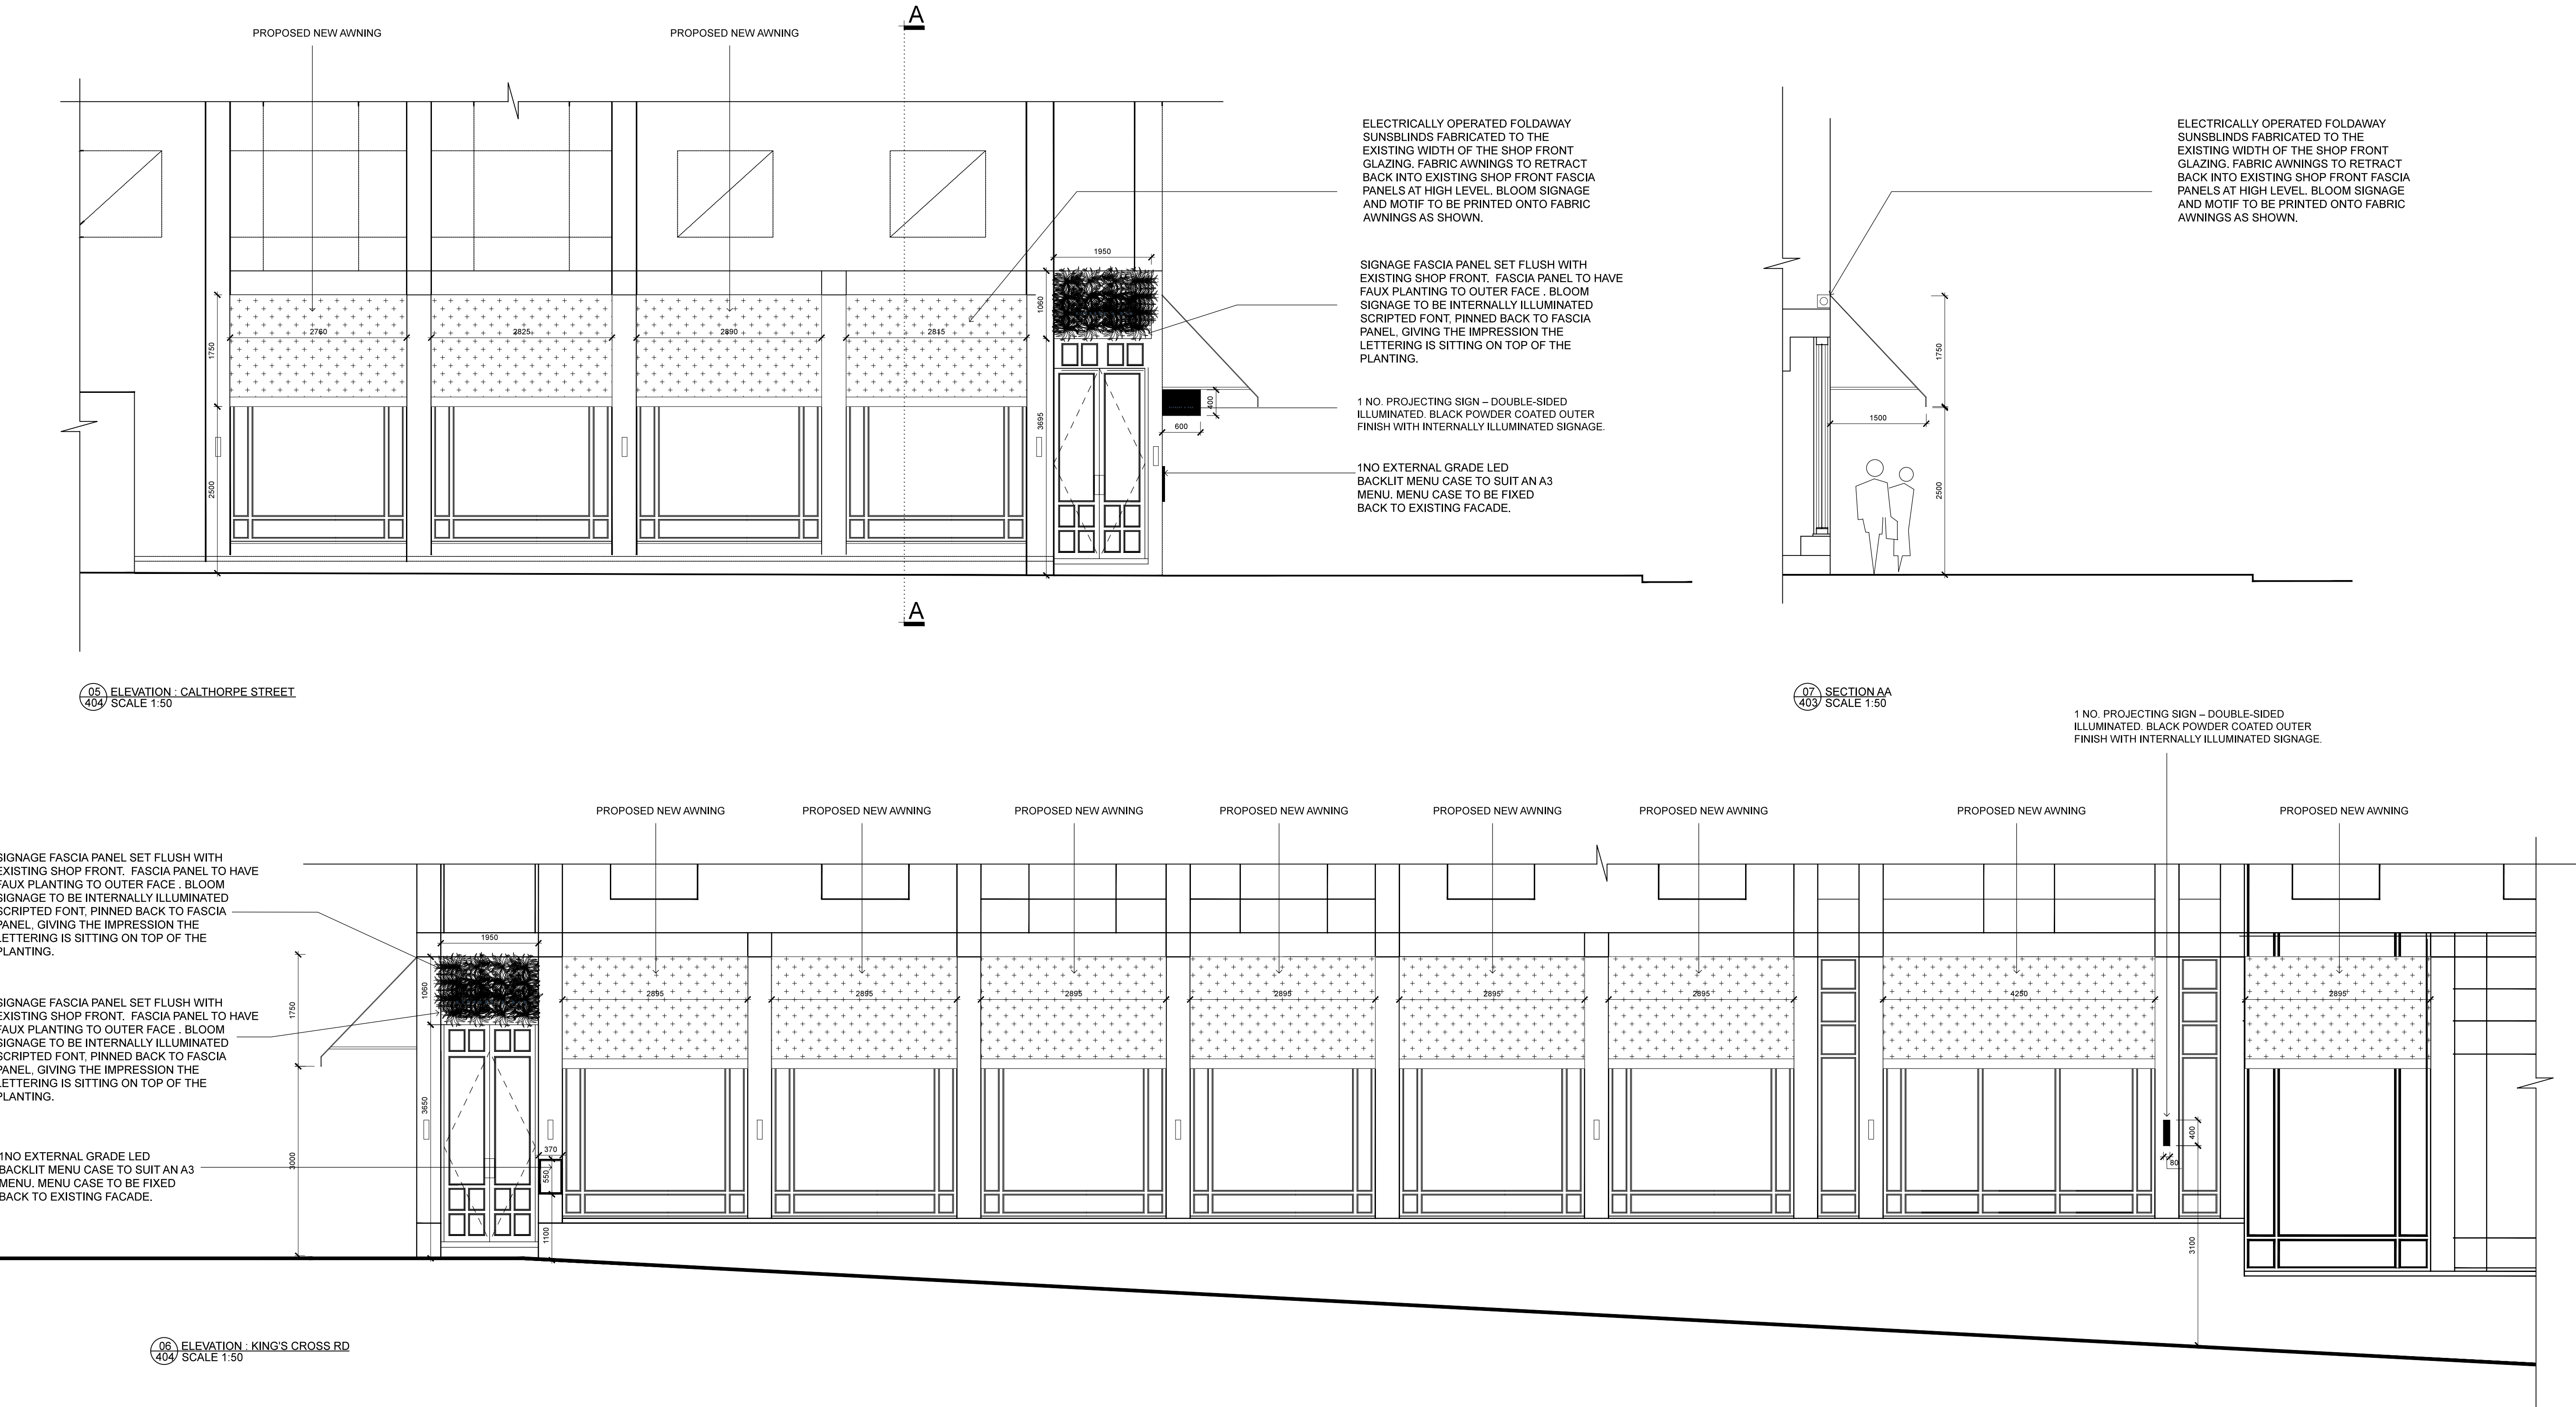

SUPERFUTURE2

51 Calthorpe Street
London WC1X 0HH
tel: +44 20 3397 1999

info@superfutures.co.uk

Revision			
14.06.16	D	For Costing	
20.09.16	E	For Costing	
06.12.16	F	Projecting sign on King's Cross Rd	
Date	Issue	Notes	

Revision			
Date	Issue	Notes	

1. IT IS THE CONTRACTOR'S RESPONSIBILITY TO ENSURE THAT DESIGN PRINCIPLES, CALCULATIONS, DRAWINGS AND FINAL CONSTRUCTION CONFORM TO THE CURRENT BUILDING REGULATIONS, THE CDM REGULATIONS, THE RELEVANT BRITISH OR EUROPEAN CODES OF PRACTICE AS APPROPRIATE.
2.THE CONTRACTOR MUST VERIFY ALL SITE DIMENSIONS, DRAWINGS, DETAILS AND SPECIFICATIONS AND REPORT ANY DISCREPANCIES TO SUPERFUTURES BEFORE PROCEEDING WITH ANY WORK.
3.ALL SPECIFIED ITEMS ARE TO BE INSTALLED IN ACCORDANCE WITH THE MANUFACTURER'S RECOMMENDATIONS.
4.ALL DIMENSIONS ARE IN MILLIMETERS. DO NOT SCALE FROM THIS DRAWING.
5.THE CONTRACTOR IS TO CHECK AND APPRAISE ALL DESIGN, FITTING AND CONSTRUCTION DETAILS TO ENSURE SUITABILITY, STABILITY AND STRENGTH FOR INTENDED APPLICATION AND OFFER ALTERNATIVES TO THE DESIGNER FOR APPROVAL.
6.THIS DRAWING IS TO BE READ IN CONJUNCTION WITH THE OTHER RELEVANT CONSULTANTS DRAWINGS.
7.COPYRIGHT OF SUPERFUTURES. MUST NOT BE REPRODUCED WITHOUT WRITTEN CONSENT.

Project	Scale	Date	Drawing number	Revision
CROWNE PLAZA_KING CROSS London	VARIES @ A1	18/12/15		F
			Drawing name	
			PROPOSED FACADE SIGNAGE DETAIL	