



ref 3

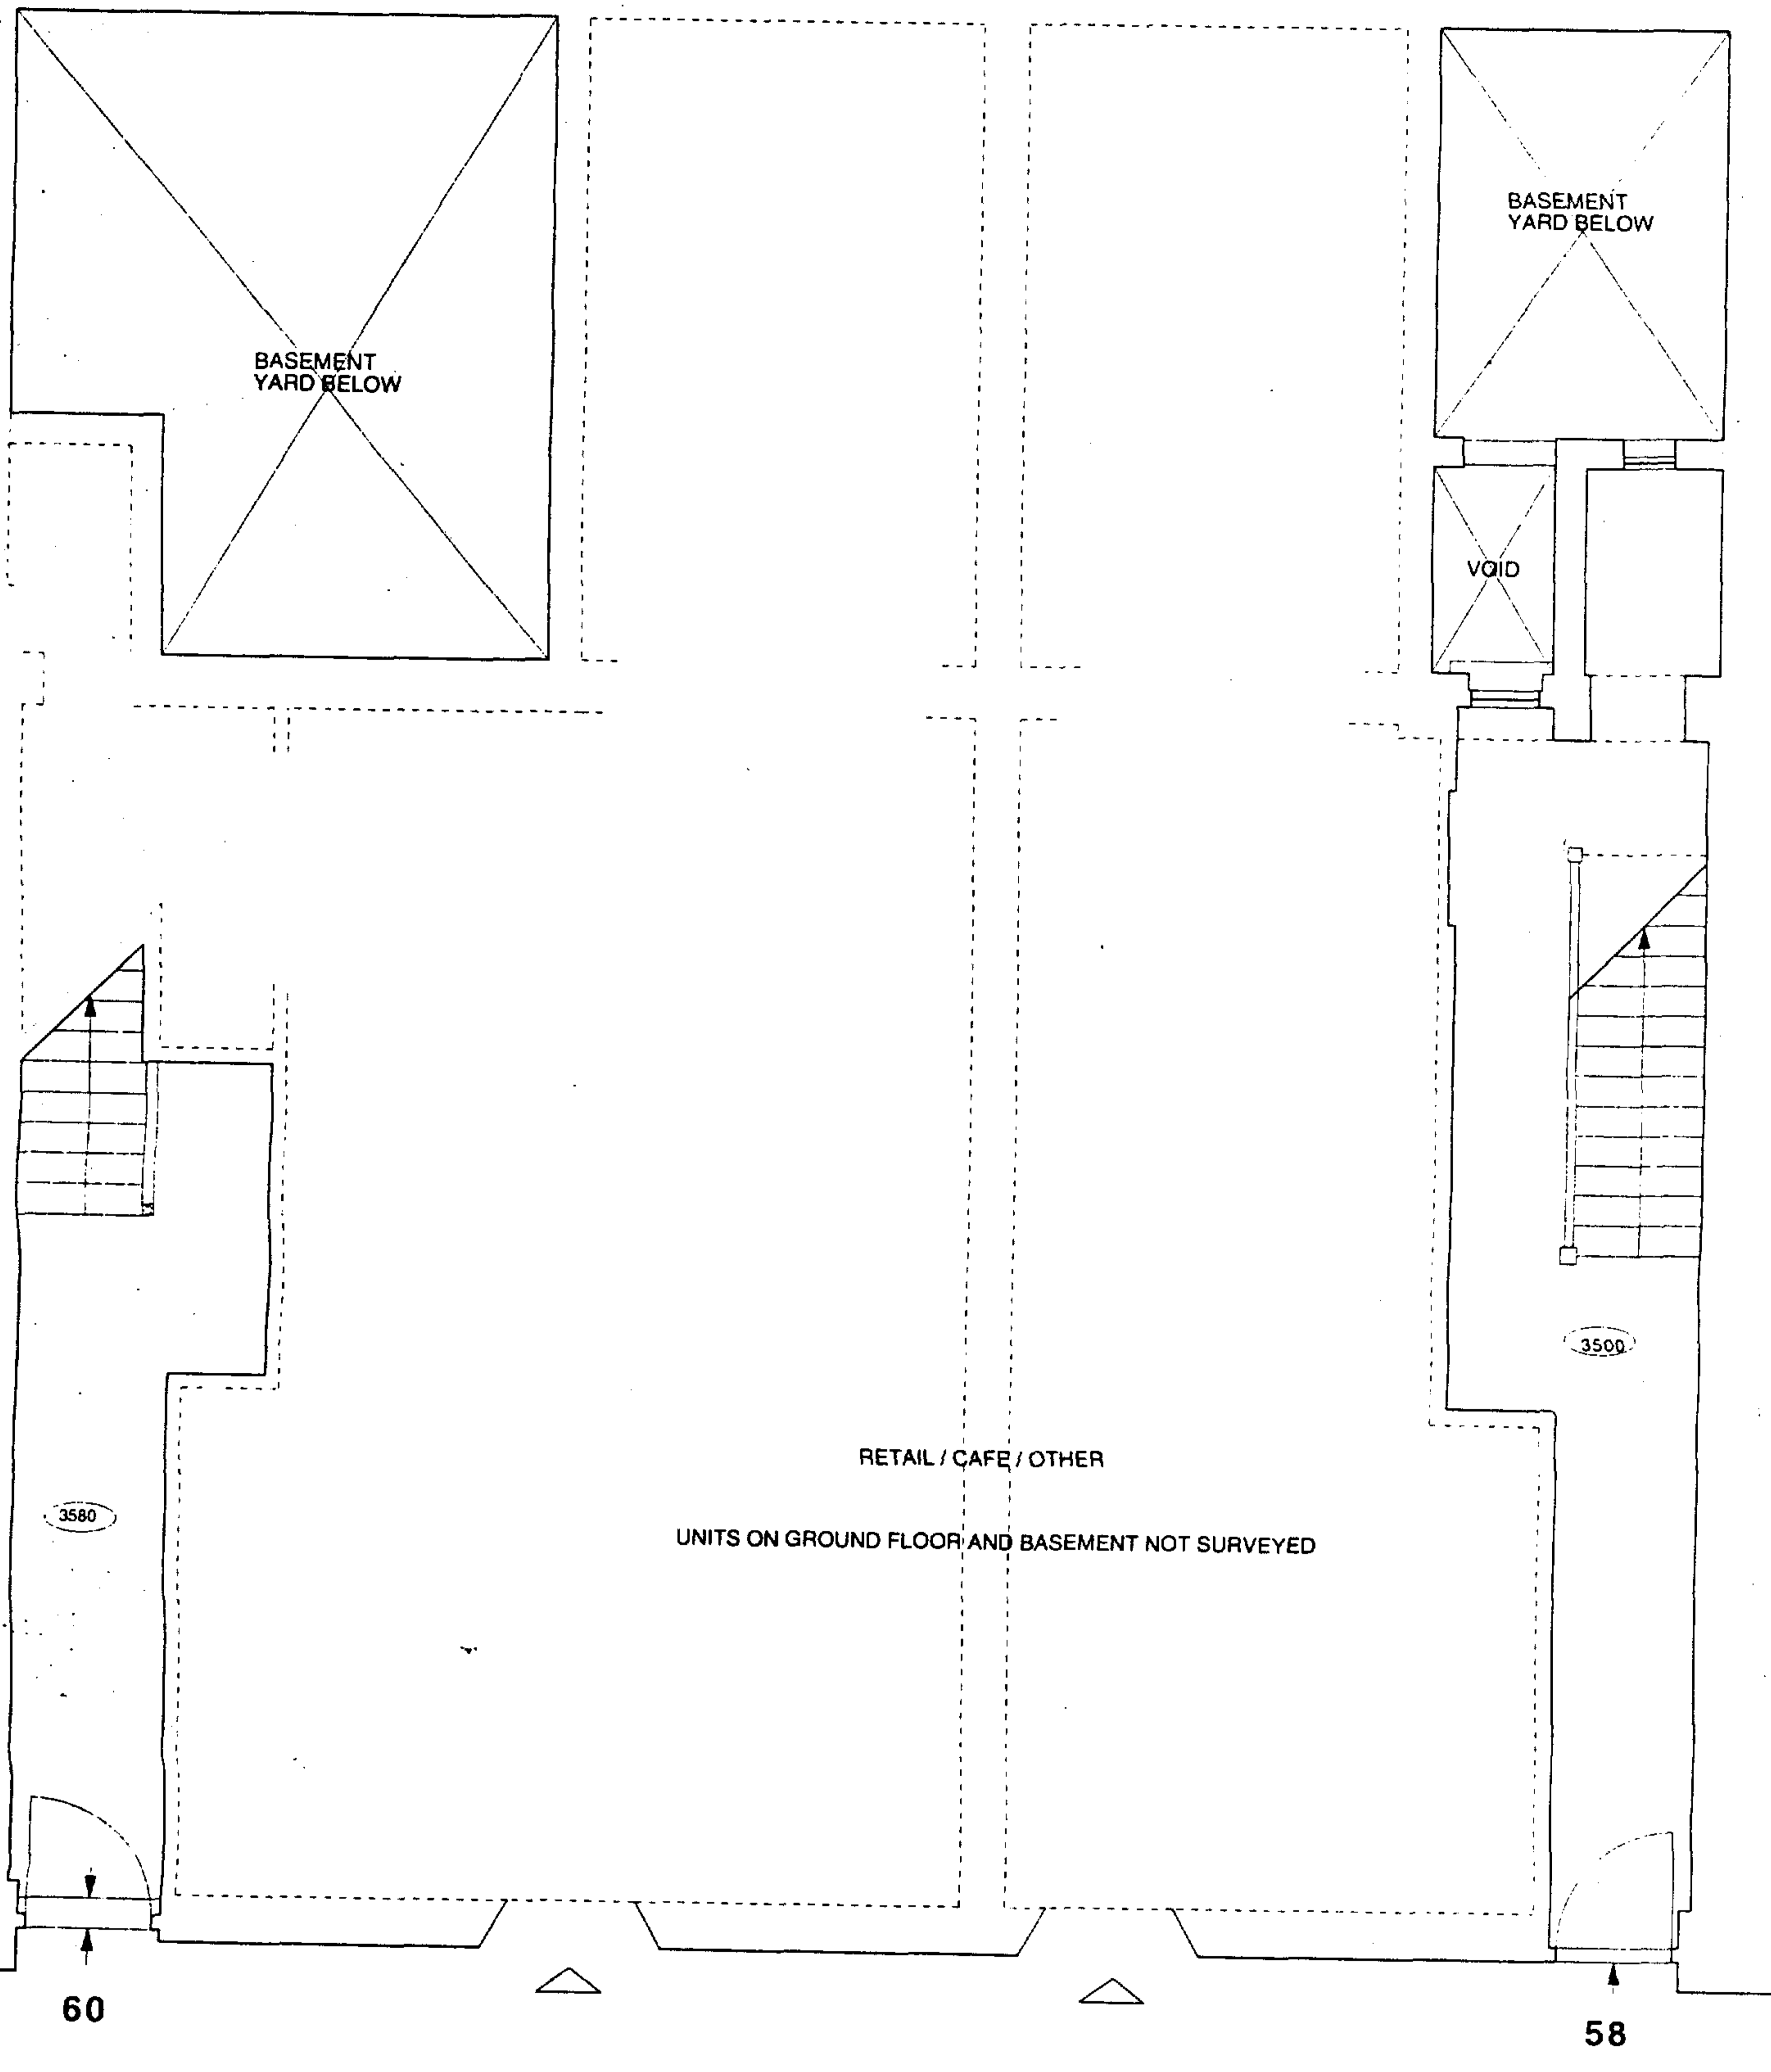

MARCHMONT STREET PAVEMENT

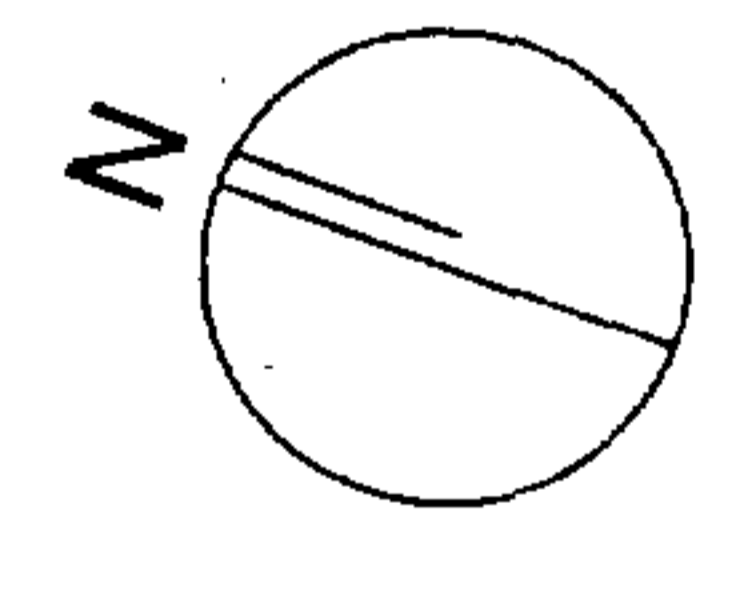

PLOWMAN SHORT ARCHITECTS
 76 LUKE STREET LONDON EC2A 4XF
 TEL 020 7739 9131 FAX 020 7739 3687

58 Marchmont Street, WC1
 Ground Floor Survey

SCALE 1:50
 DATE August 1999

DRAWING NUMBER
 0004/MS58&60/E/01.A