


CONTENTS


		page
<b>Location plan</b>	1 : 1,250	2
<b>Site plan</b>	1 : 200	3
<b>Plans</b>		
Top (second) floor plan – existing	1 : 100	4
Top (second) floor plan – proposed	1 : 100	5
Roof plan – existing	1 : 100	6
Roof plan – proposed	1 : 100	7
<b>Sections</b>		
Key		8
Section 1 – existing	1 : 100	9
Section 1 – proposed	1 : 100	10
Section 2 – existing	1 : 100	11
Section 2 – proposed	1 : 100	12
<b>Elevations</b>		
Front elevation – existing	1 : 100	13
Front elevation – proposed	1 : 100	14
Rear elevation – existing	1 : 100	15
Rear elevation – proposed	1 : 100	16
Side (north) elevation – existing	1 : 100	17
Side (north) elevation – proposed	1 : 100	18
Side (south) elevation – existing	1 : 100	19
Side (south) elevation – proposed	1 : 100	20



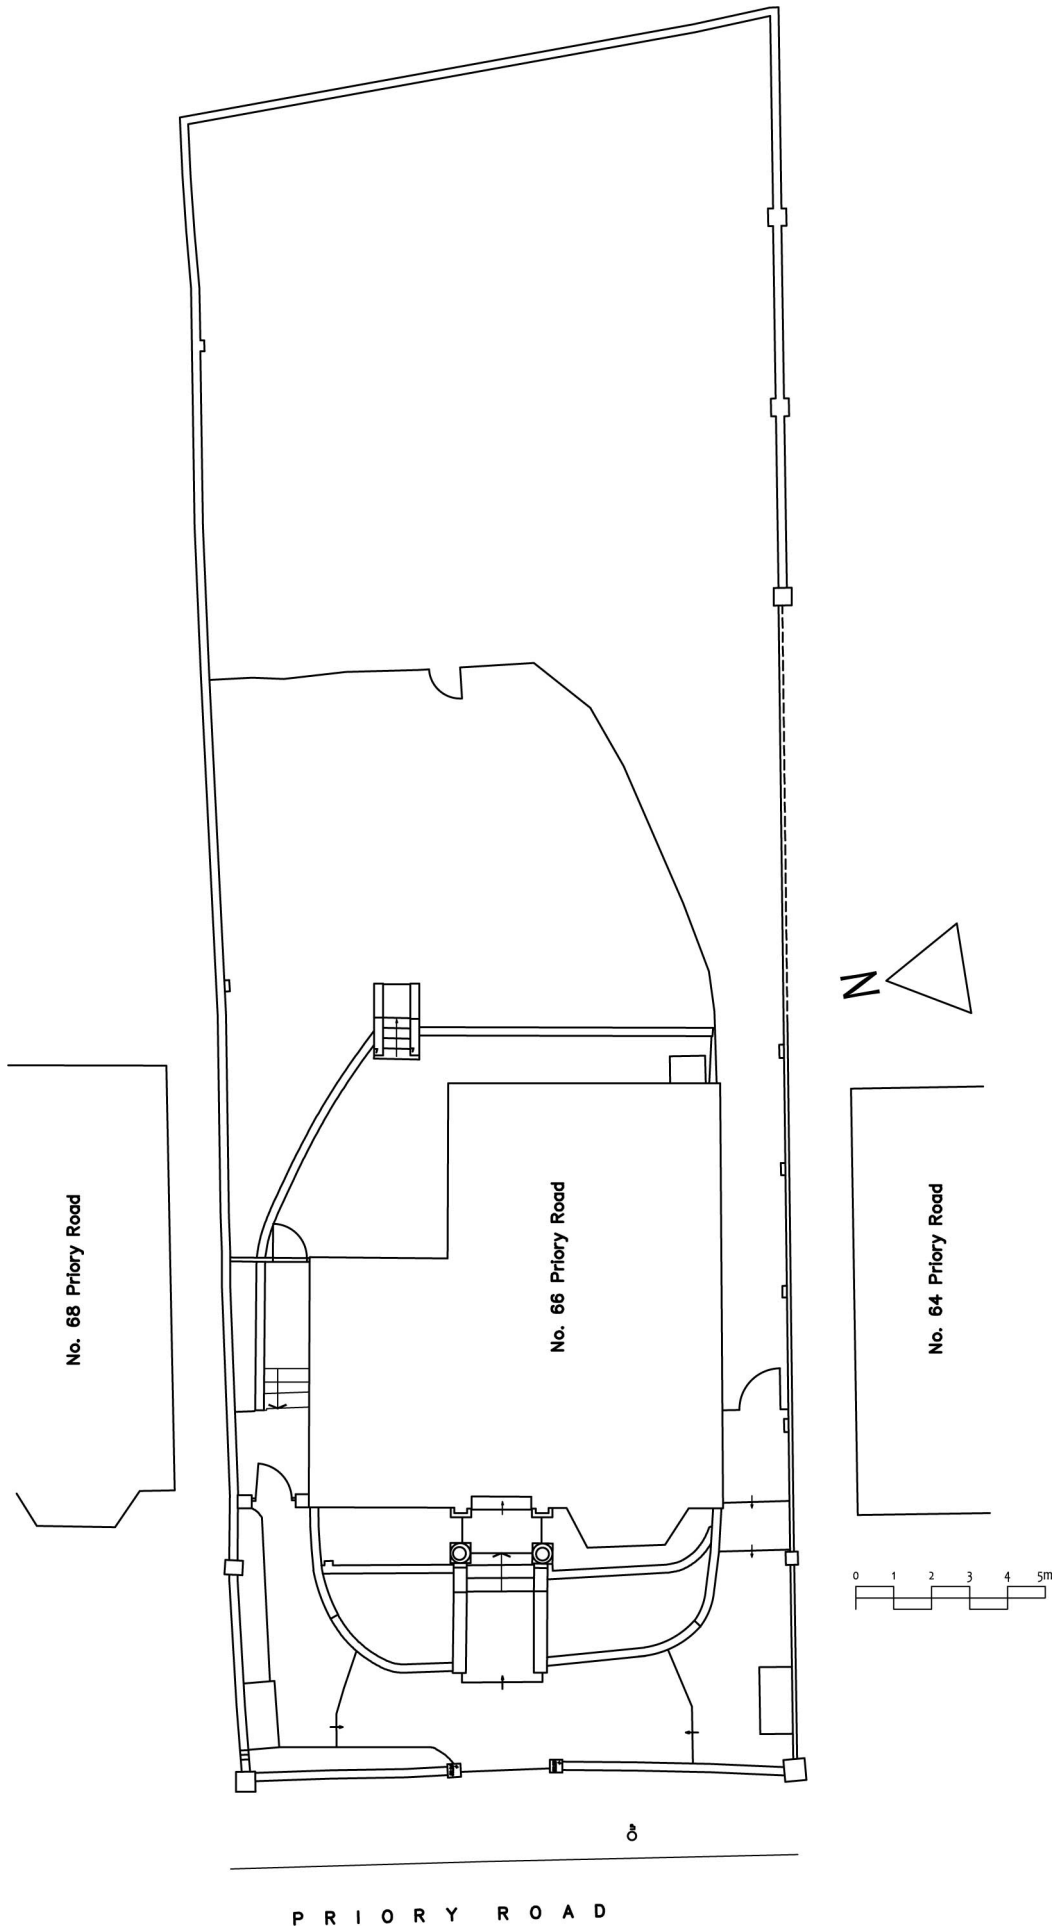

1:200 at A4


664.03 Site plan

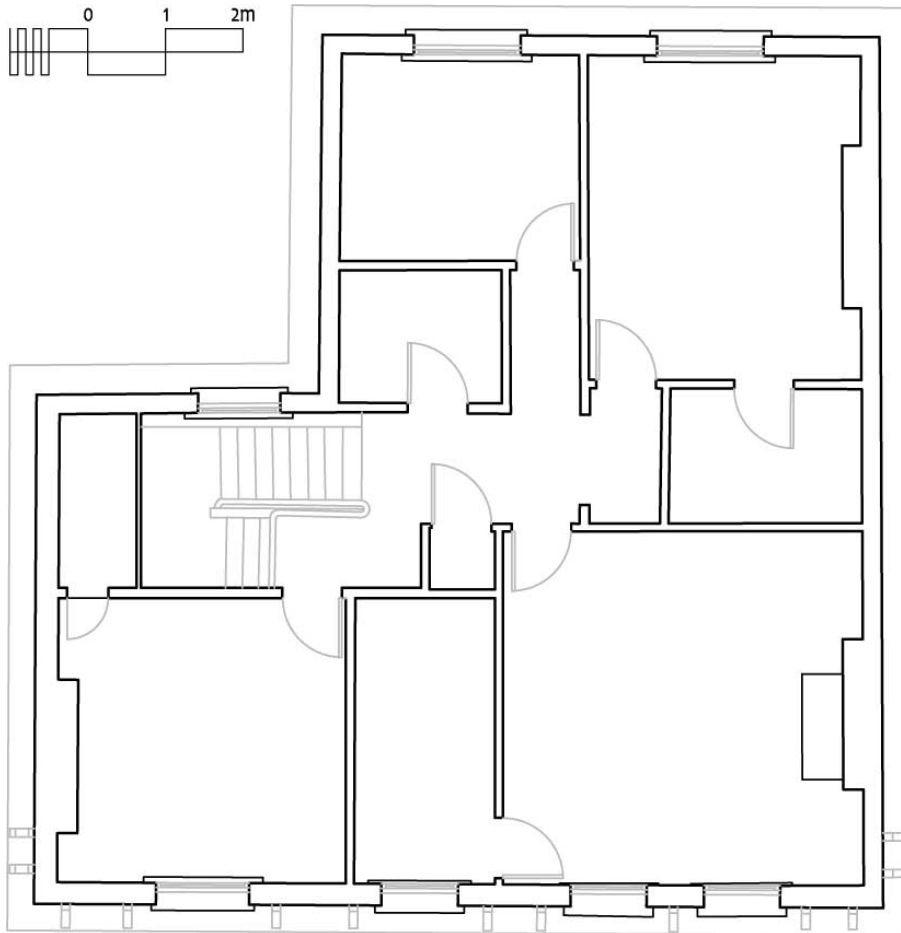

Top (second) floor plan – existing

1 : 100 at A4


664.04

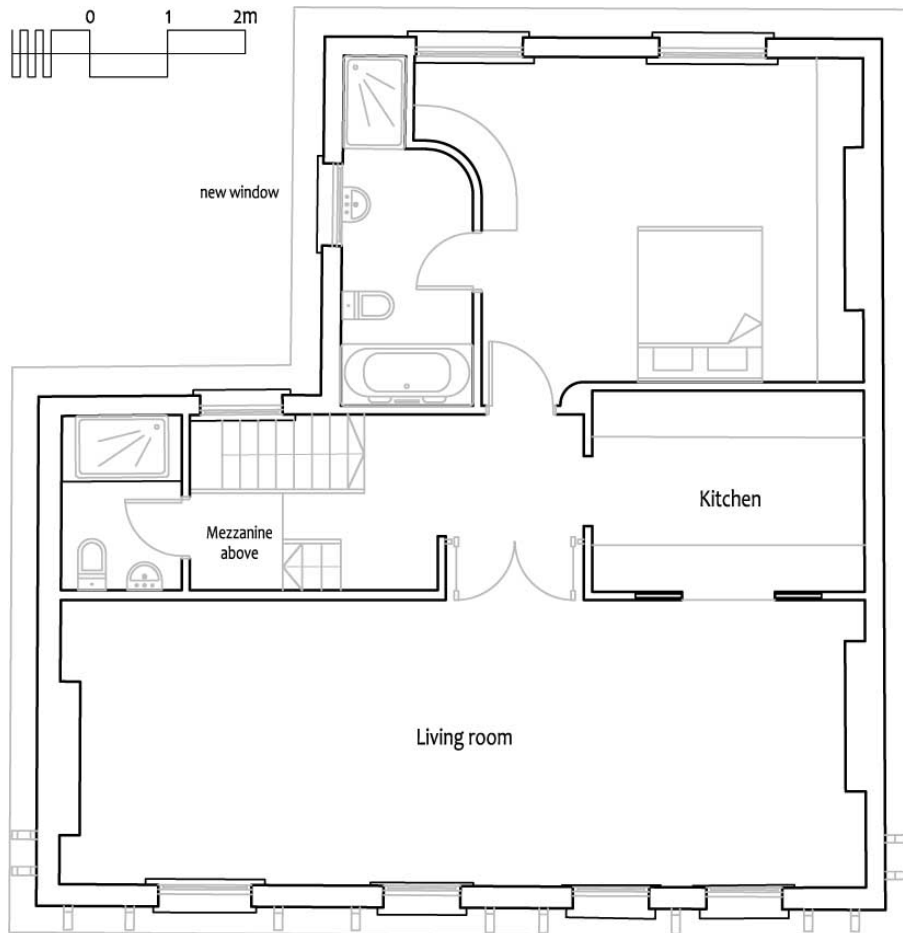

Top (second) floor plan – proposed

1 : 100 at A4


664.05

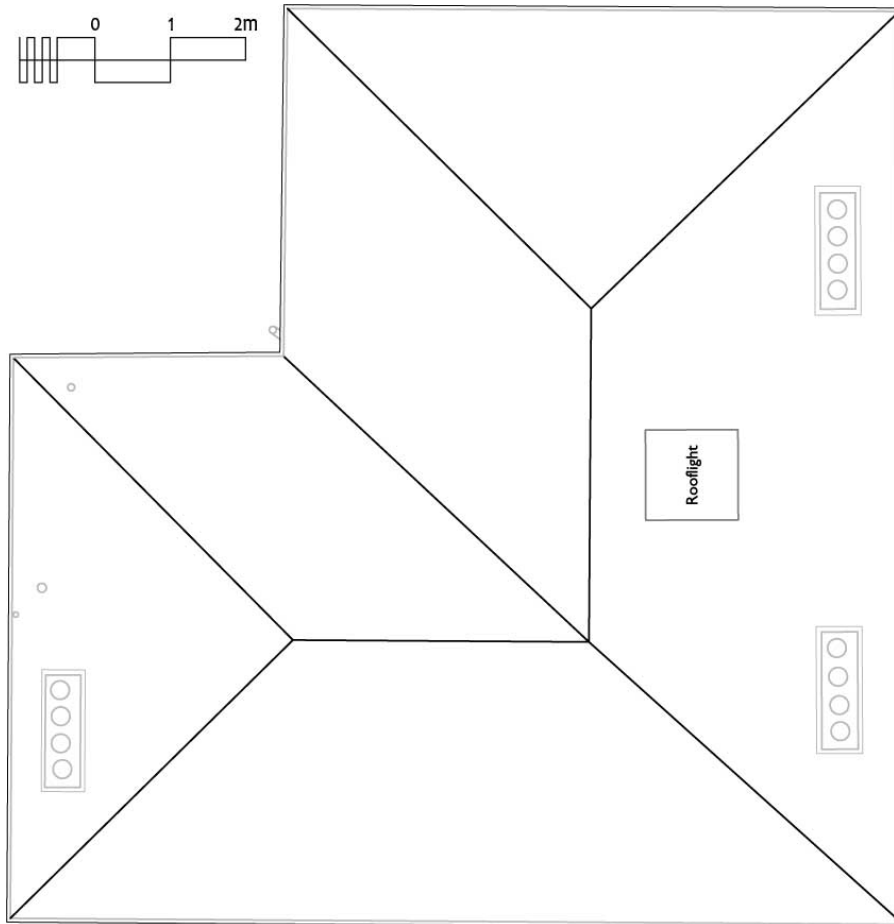

Roof plan – existing

1 : 100 at A4


664.06

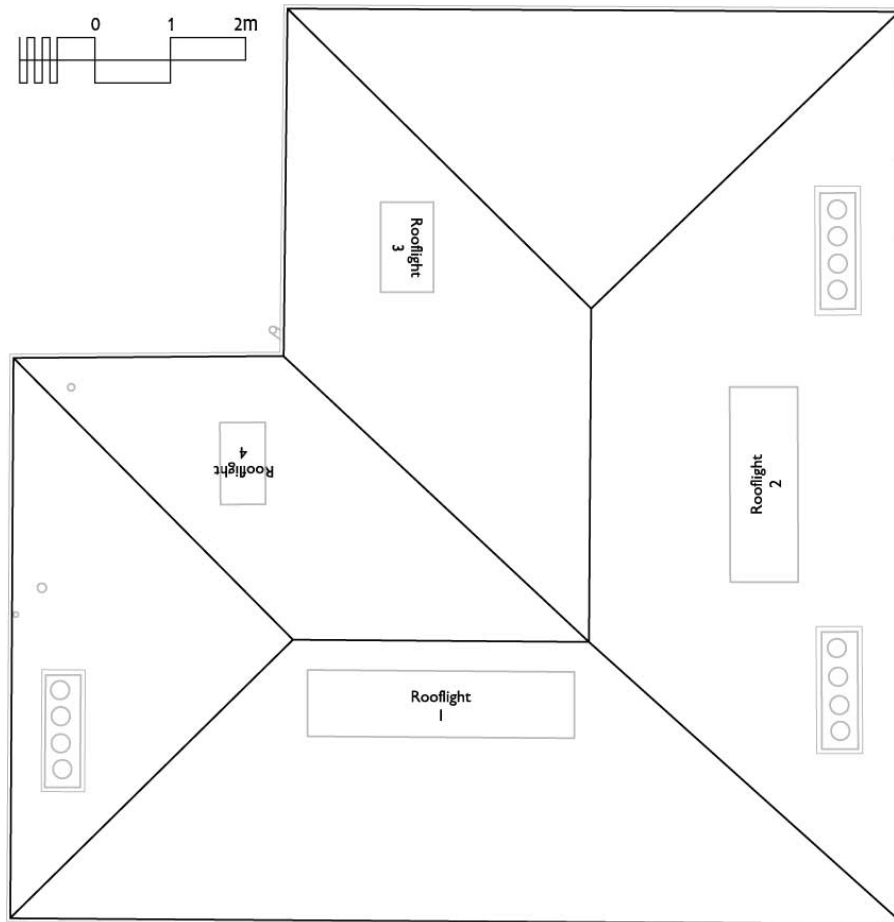

Roof plan – proposed

1 : 100 at A4


664.07

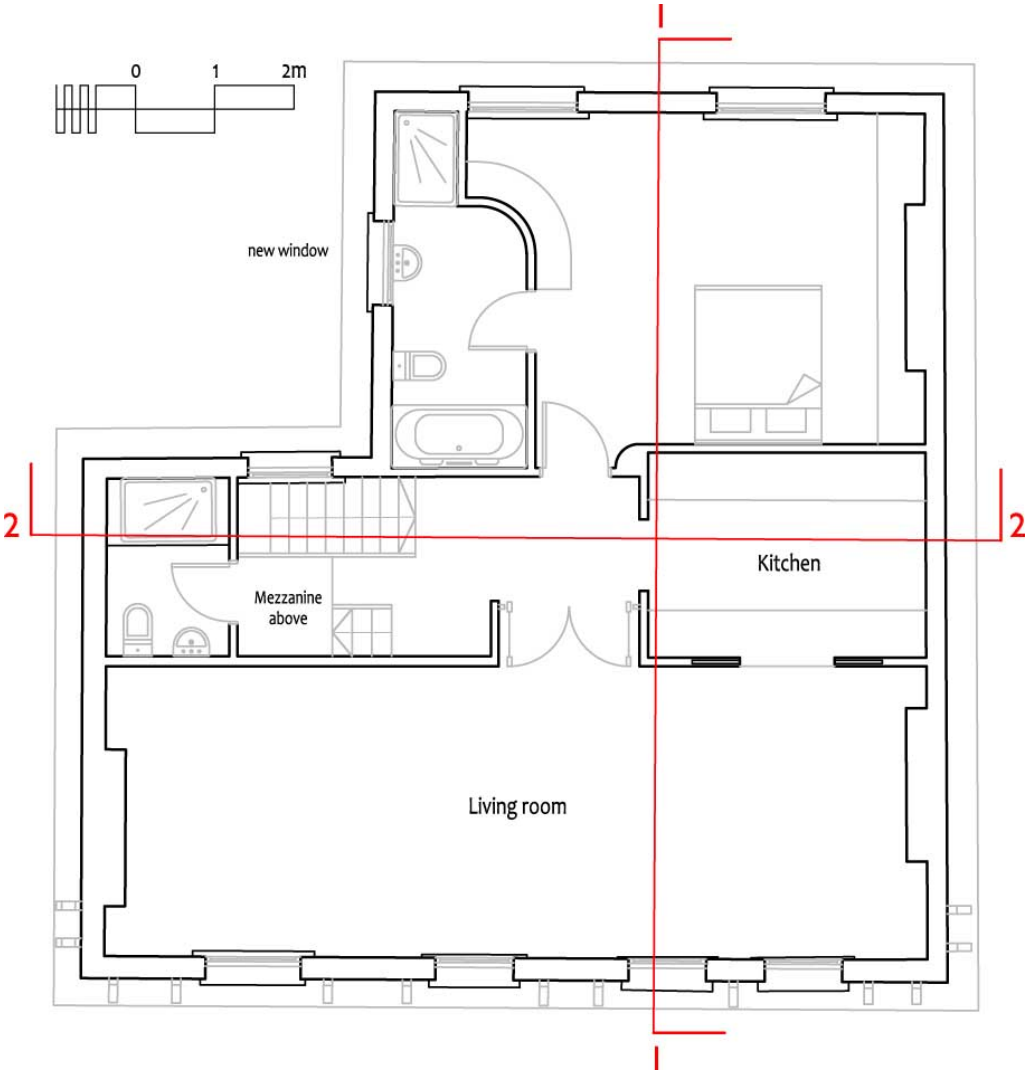

Key to sections

664.08




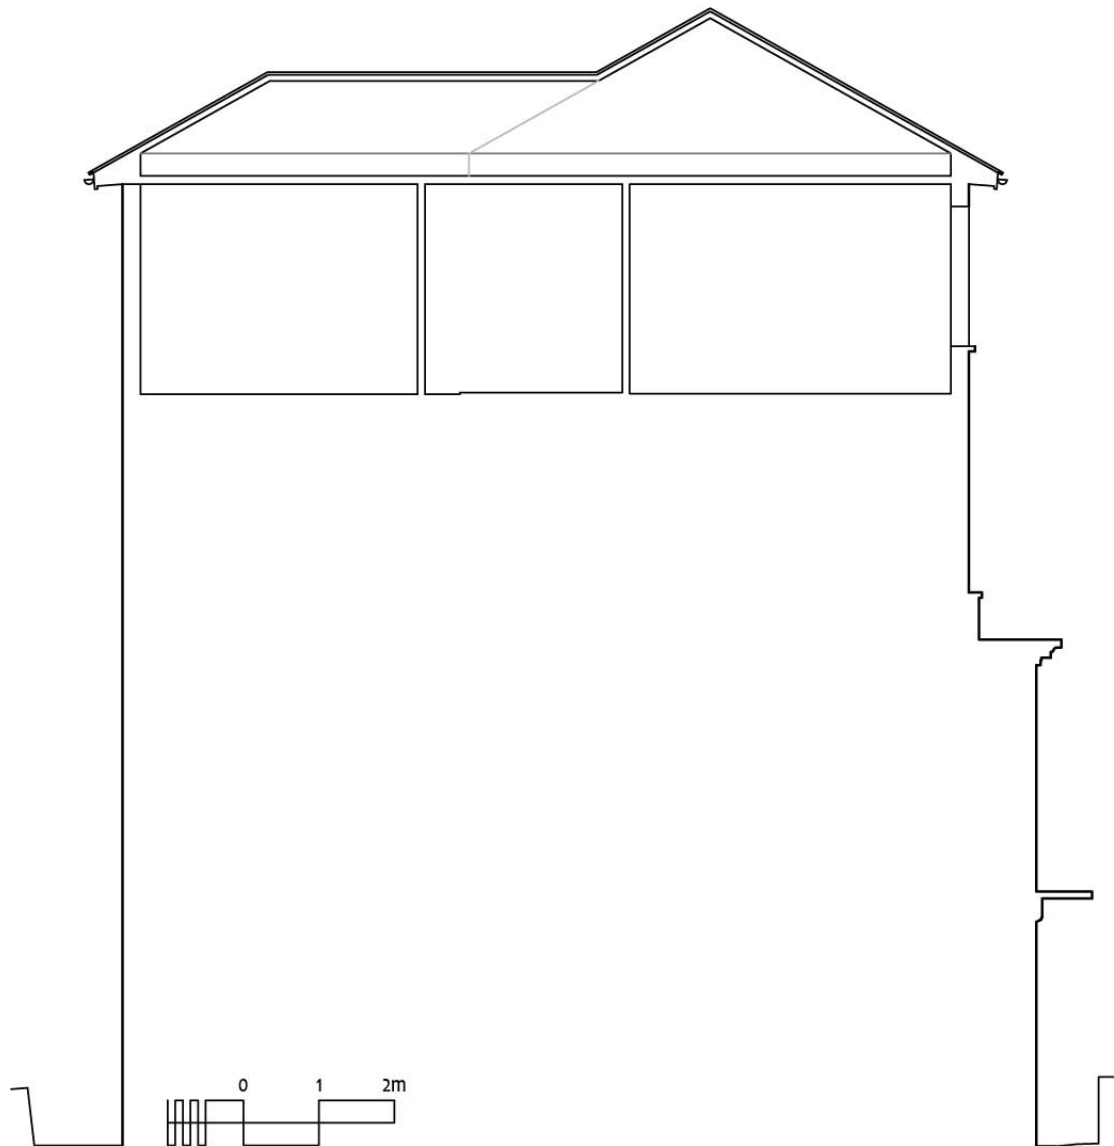

Section 1 – existing

1 : 100 at A4


664.09

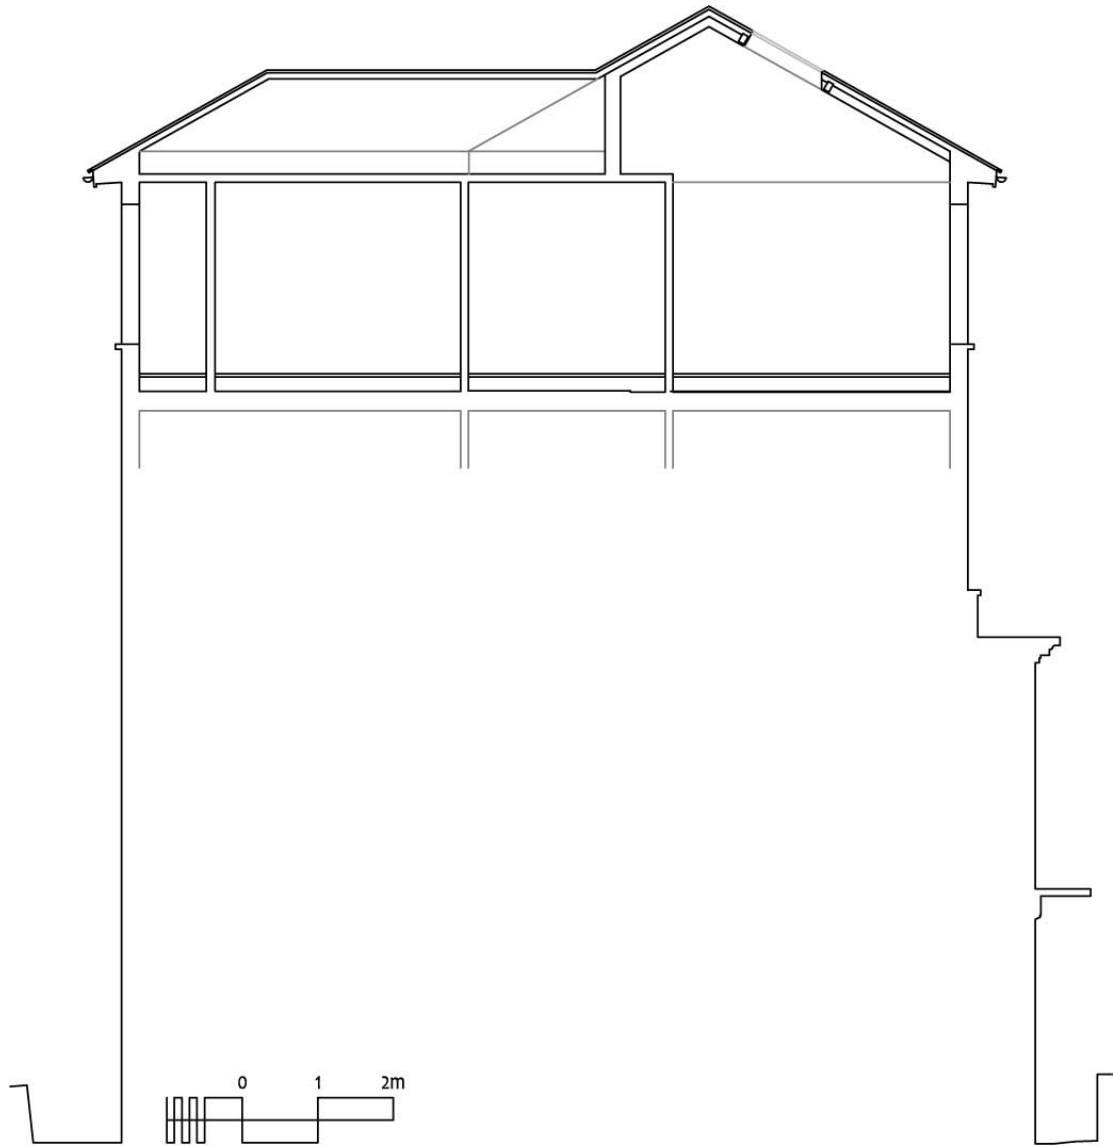

Section 1 – proposed

1 : 100 at A4


664.10

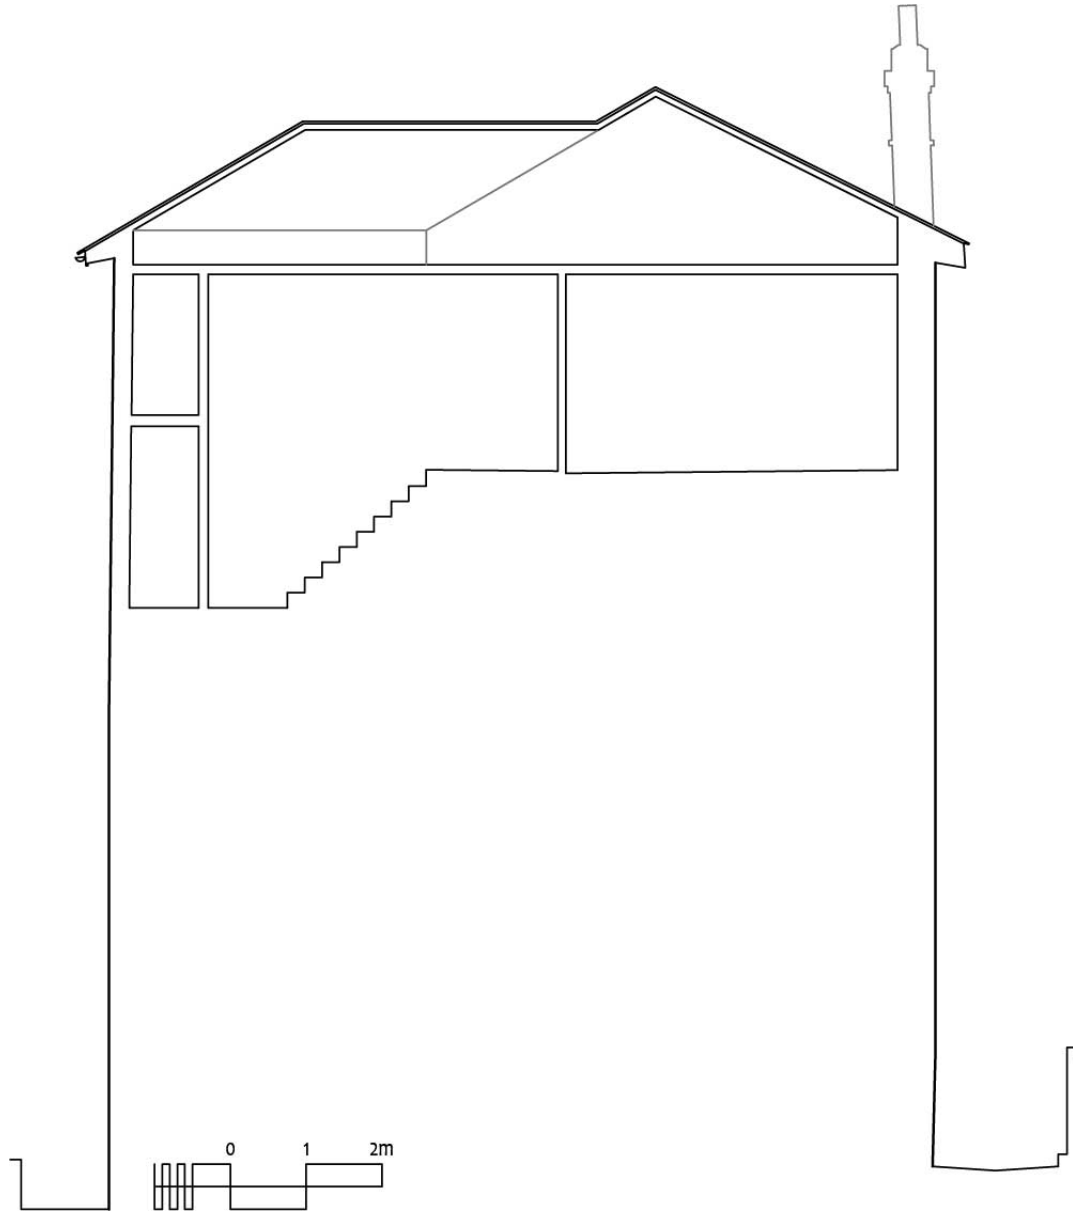

Section 2 – existing

1 : 100 at A4


664.11

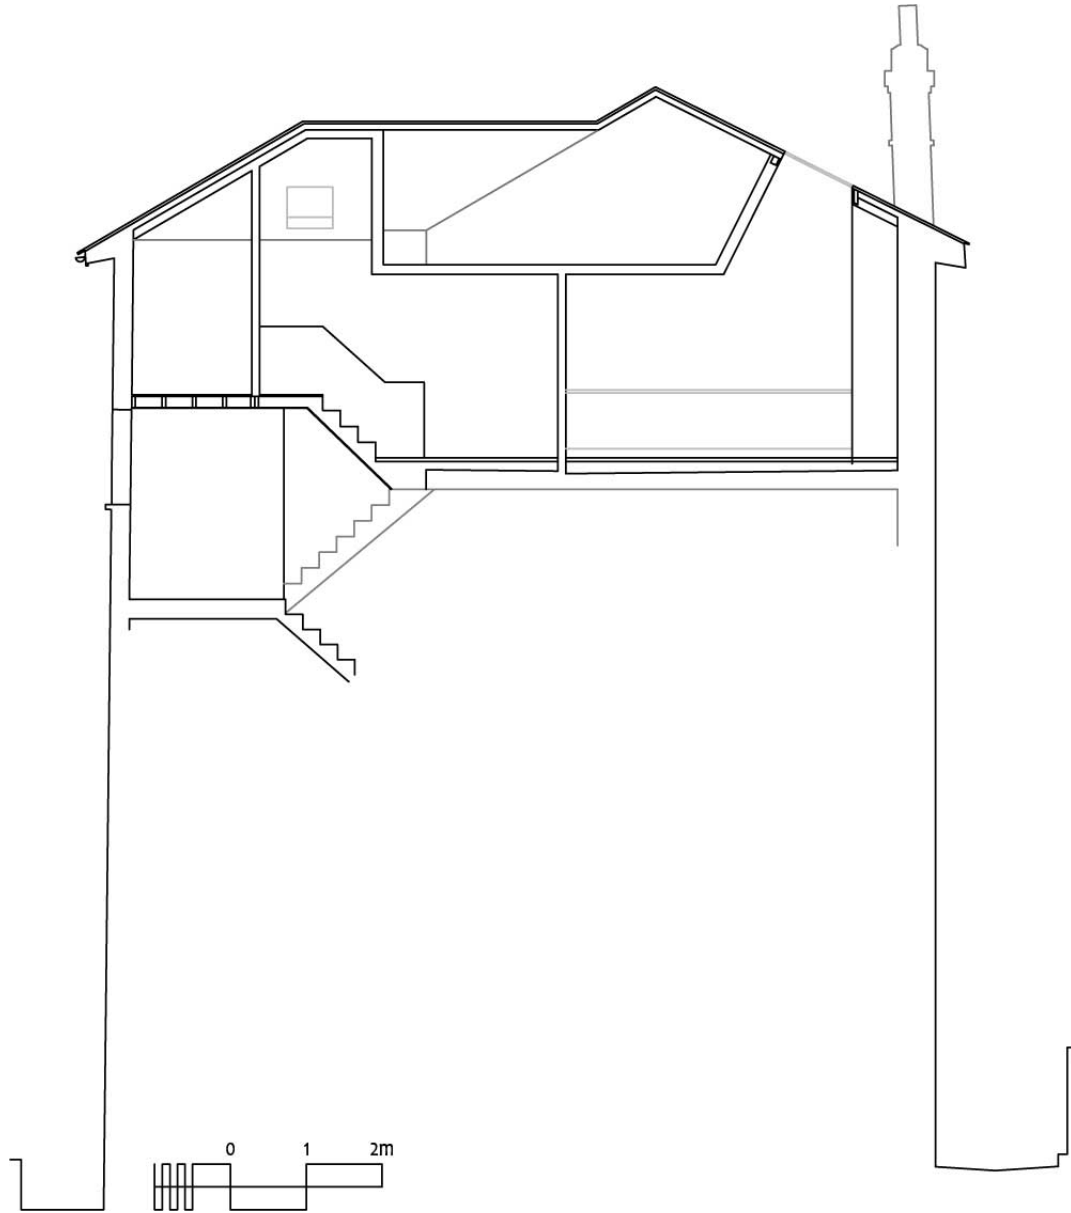

Section 2 – proposed

1 : 100 at A4

664.12

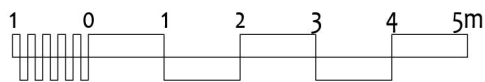

Front Elevation – Existing

1 : 100 at A4

664.13



Front Elevation – Proposed

1 : 100 at A4

664.14



Rear Elevation – Existing

1 : 100 at A4

664.15




Rear Elevation – Proposed

1 : 100 at A4

664.16




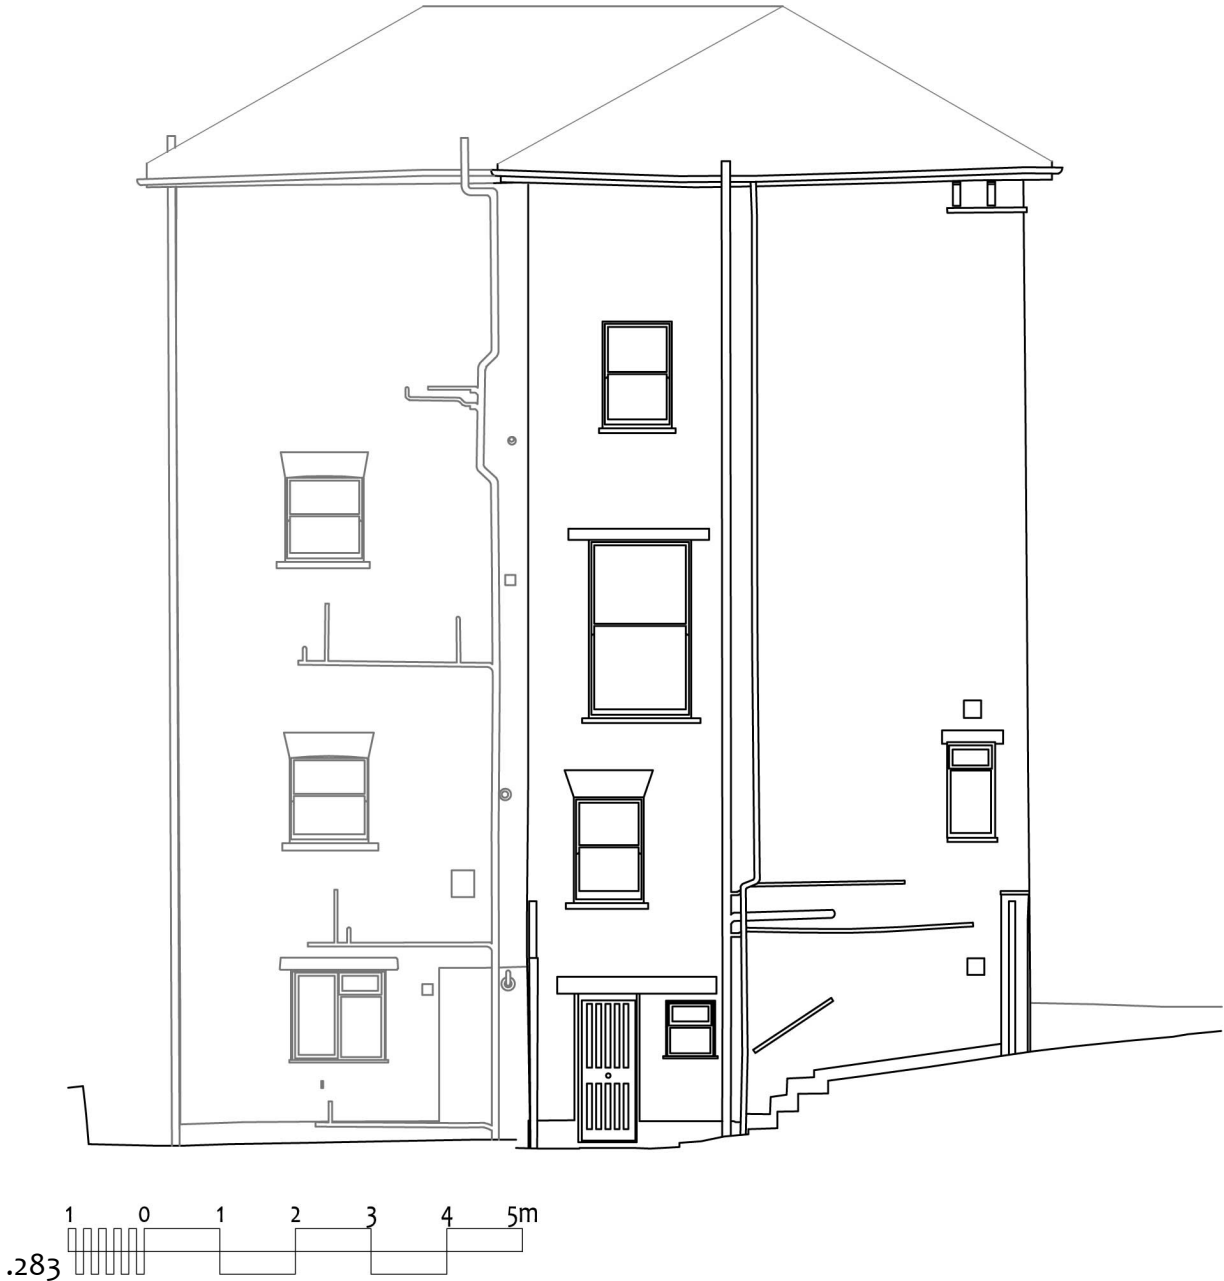

Side (North) Elevation – Existing

1 : 100 at A4


664.17

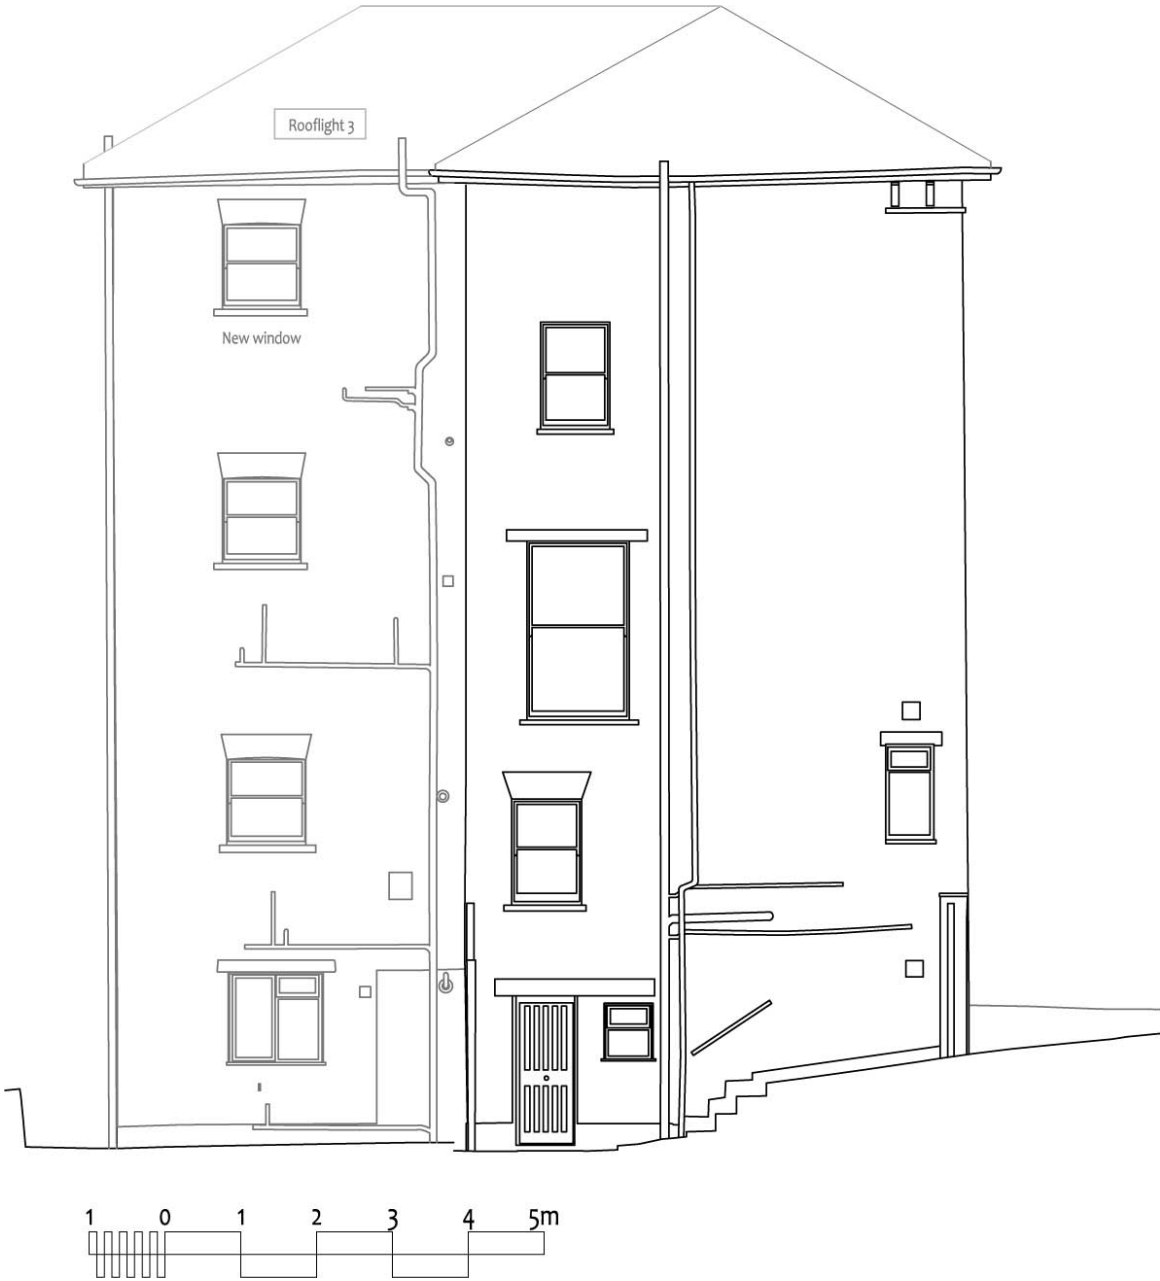

Side (North) – Proposed

1 : 100 at A4


664.18

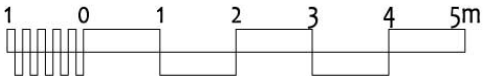

Side (South) Elevation – Existing

1 : 100 at A4

664.19

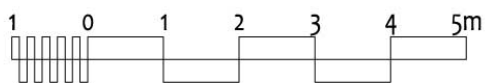

Side (South) – Proposed

1 : 100 at A4

664.20