


FIRST FLOOR LEVEL

No. 52
No. 54
No. 56


SHIRLOCK ROAD

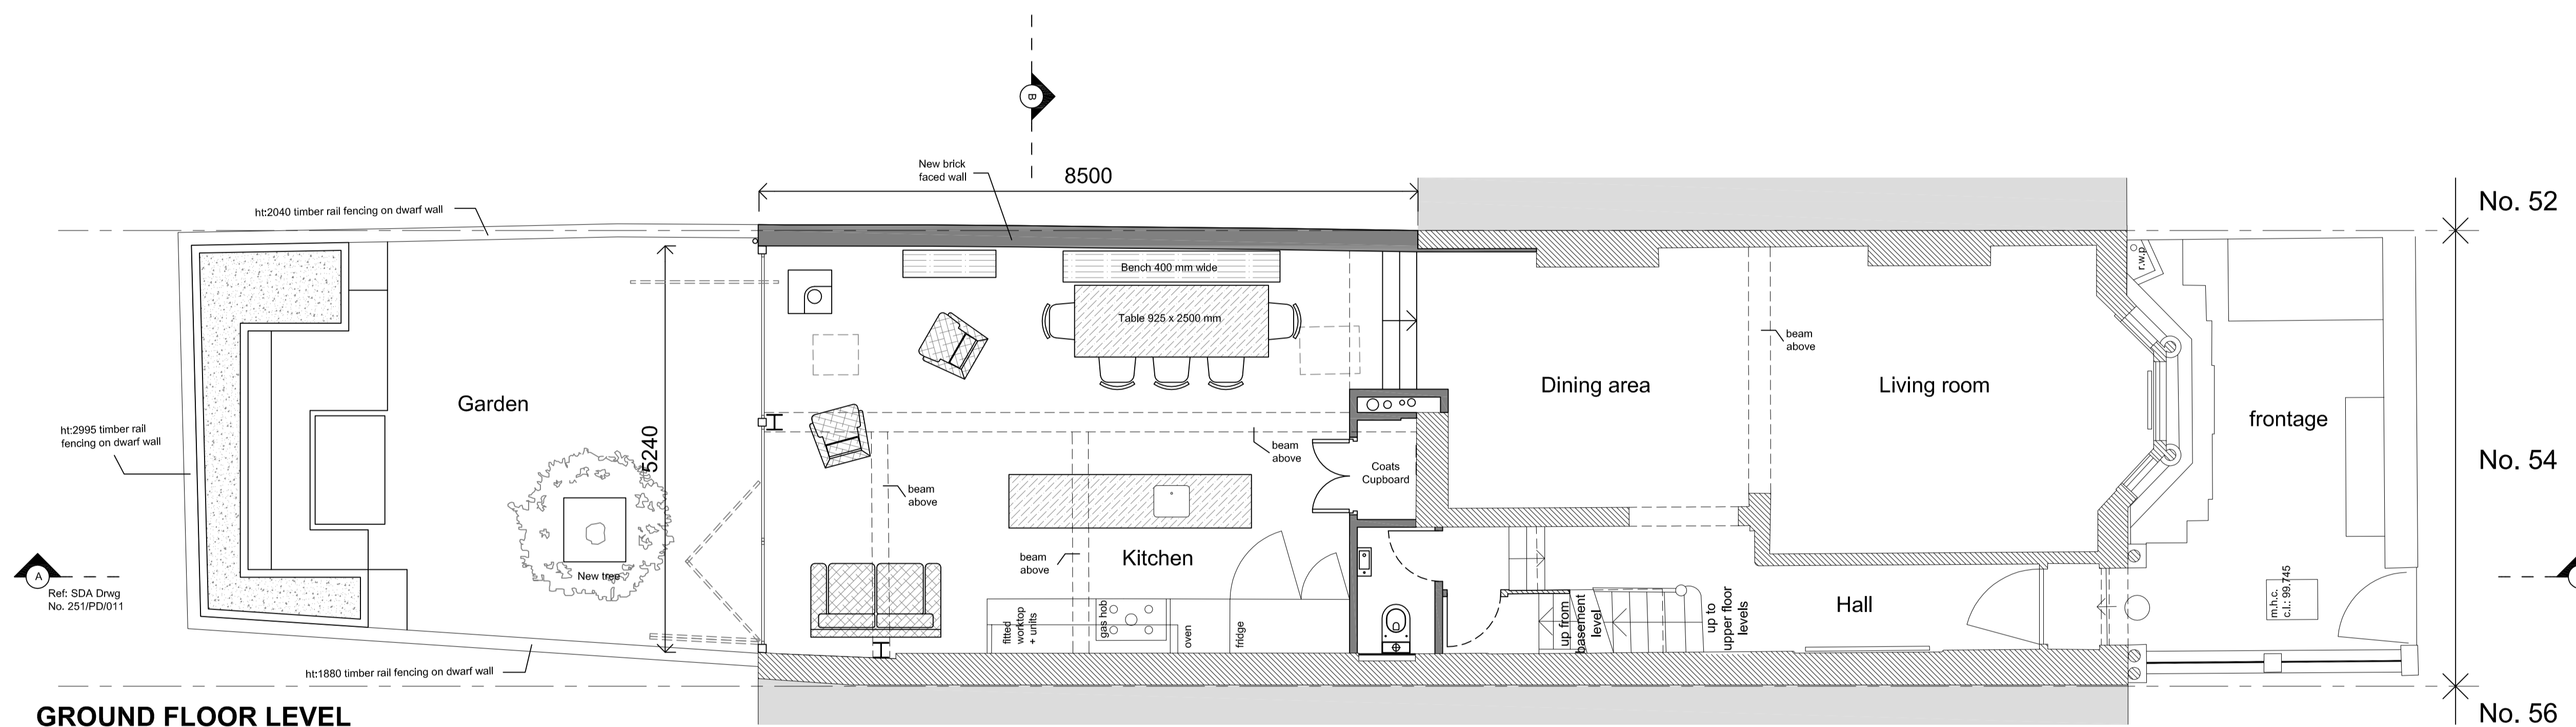

GROUND FLOOR LEVEL

No. 52
No. 54
No. 56

SHIRLOCK ROAD

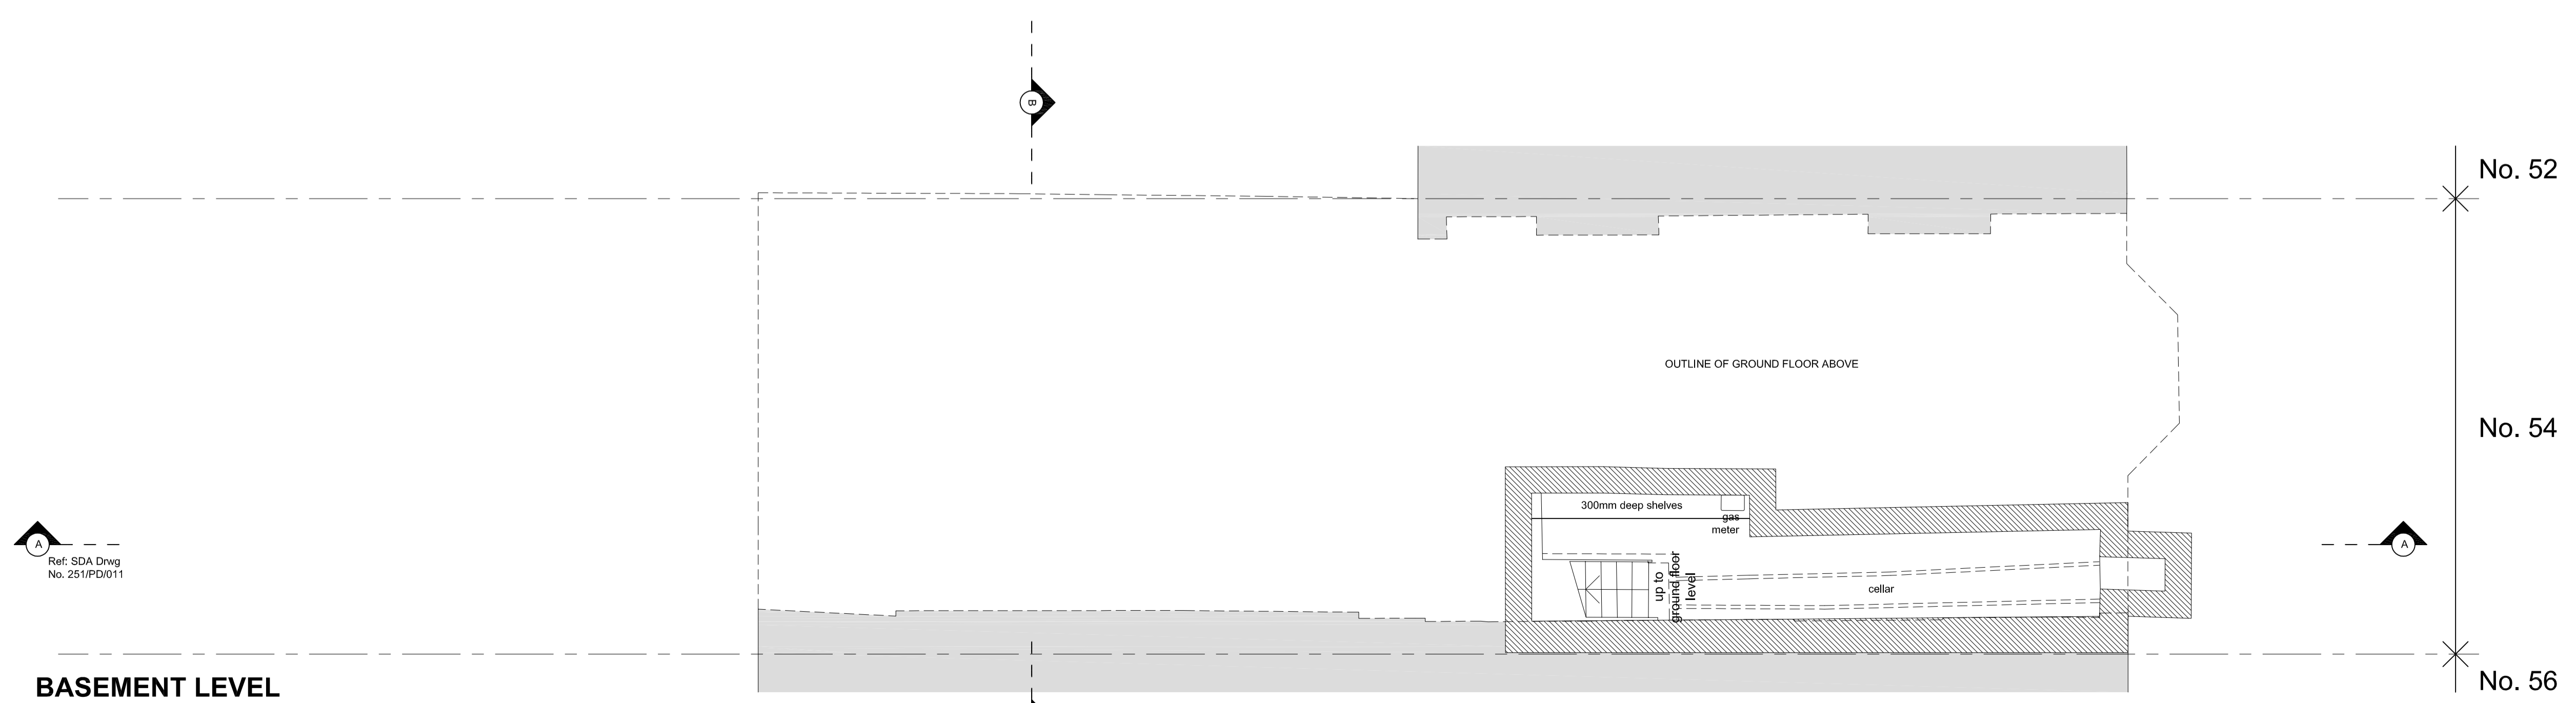

BASEMENT LEVEL

No. 52
No. 54
No. 56

INDICATIVE NORTH SOUTH EAST WEST

BASED ON MEASURED SURVEY BY "ELECTRONIC ARCHITECTURE LTD"

| | | | |
|--|--|---|--|
| JOB TITLE 54 Shirlock Road London, NW3 2HS | JOB NO. 251 | DRWG. TITLE Proposed Plans: Basement, Ground Floor & First Floor | STATUS RIBA Stage 2 / Planning Application |
| A | 01/12/16 | DRWG. NO. 251 / PD / 008 (A1 ORIGINAL FORMAT) | REV: A SCALE: 1:50@A1 1:100@A3 |
| Studiodownie ARCHITECTS LLP | TEL: +44 (0) 20 7299 7766 info@studiodownie.com | All dimensions to be checked on site by the Contractor and confirmed with the Architect prior to construction. Do not scale off this drawing. | Drawn by: LC DATE: 05/08/16 |