


112.81+Ridge
▽ Height
Ref: SDA Drwg No.
251/PD/009

102.43+
▽ 1st FI
Ref: SDA Drwg No.
251/PD/008

99.52+
▽ GR FI
Ref: SDA Drwg No.
251/PD/008

97.96+
▽ BS FI
Ref: SDA Drwg No.
251/PD/008

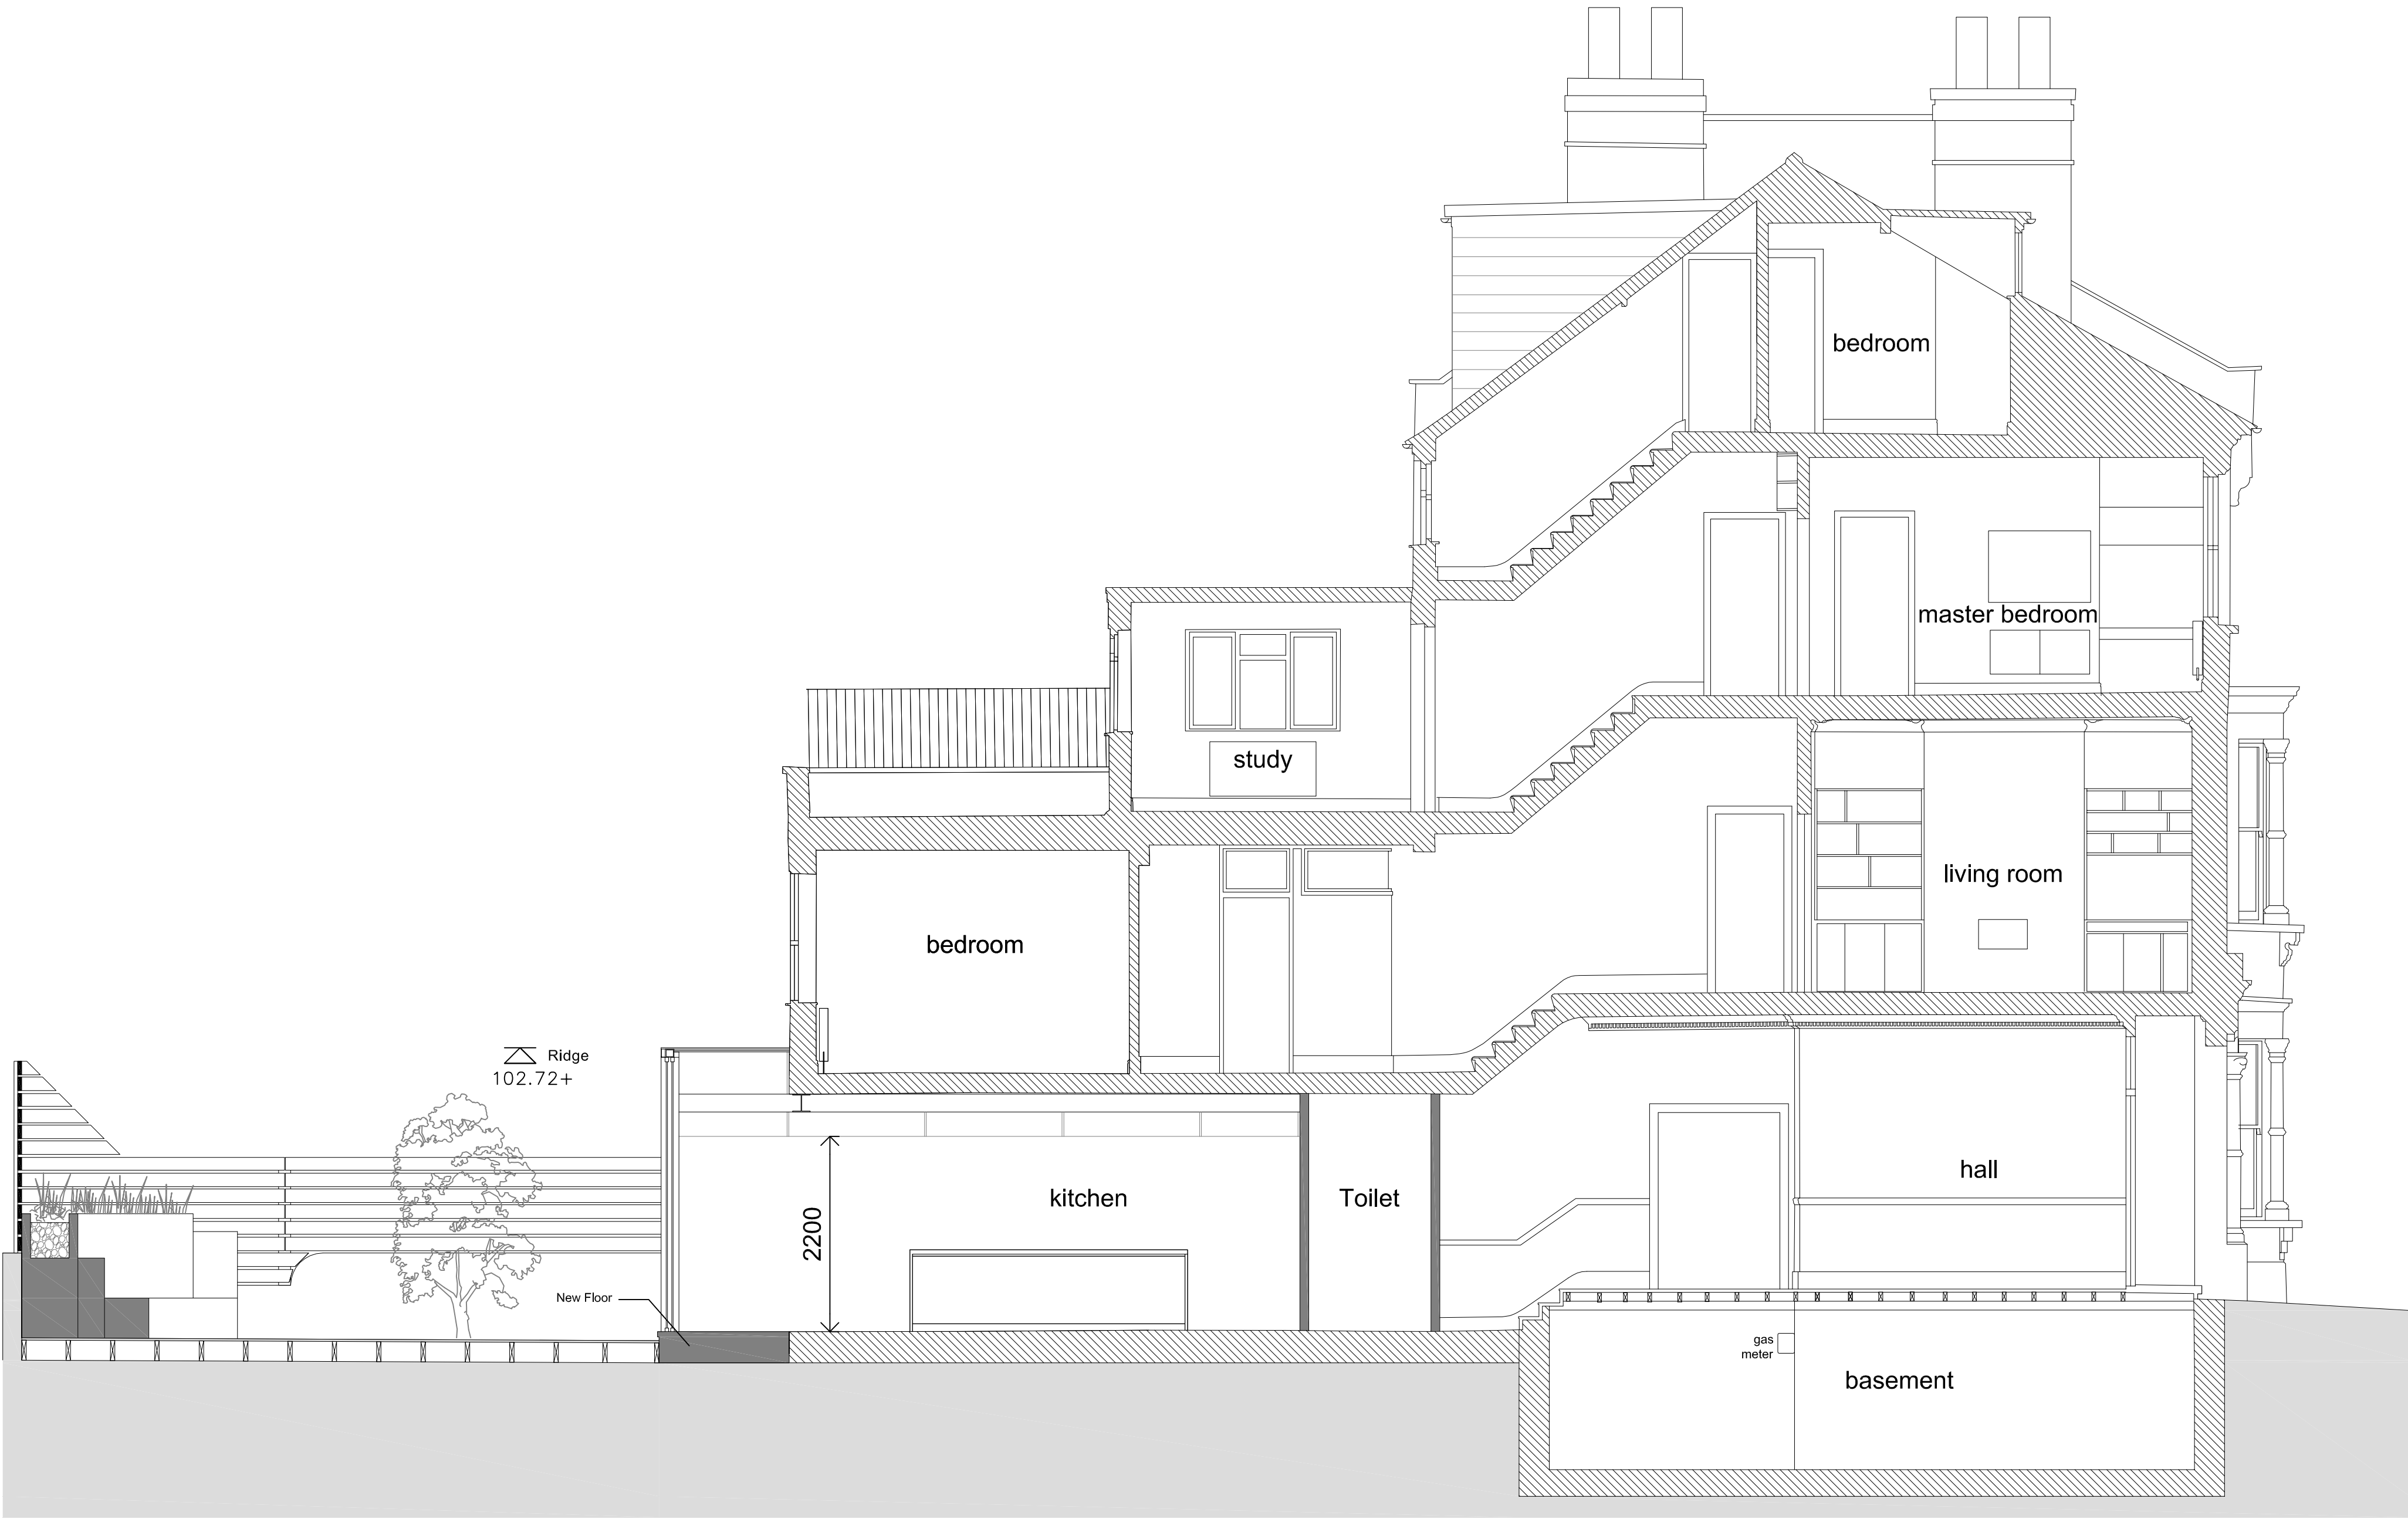

SECTION AA


No. 52 No. 54 No. 56

112.81+Ridge
▽ Height
Ref: SDA Drwg No.
251/PD/009

102.43+
▽ 1st FI
Ref: SDA Drwg No.
251/PD/008

99.52+
▽ GR FI
Ref: SDA Drwg No.
251/PD/008

97.96+
▽ BS FI
Ref: SDA Drwg No.
251/PD/008

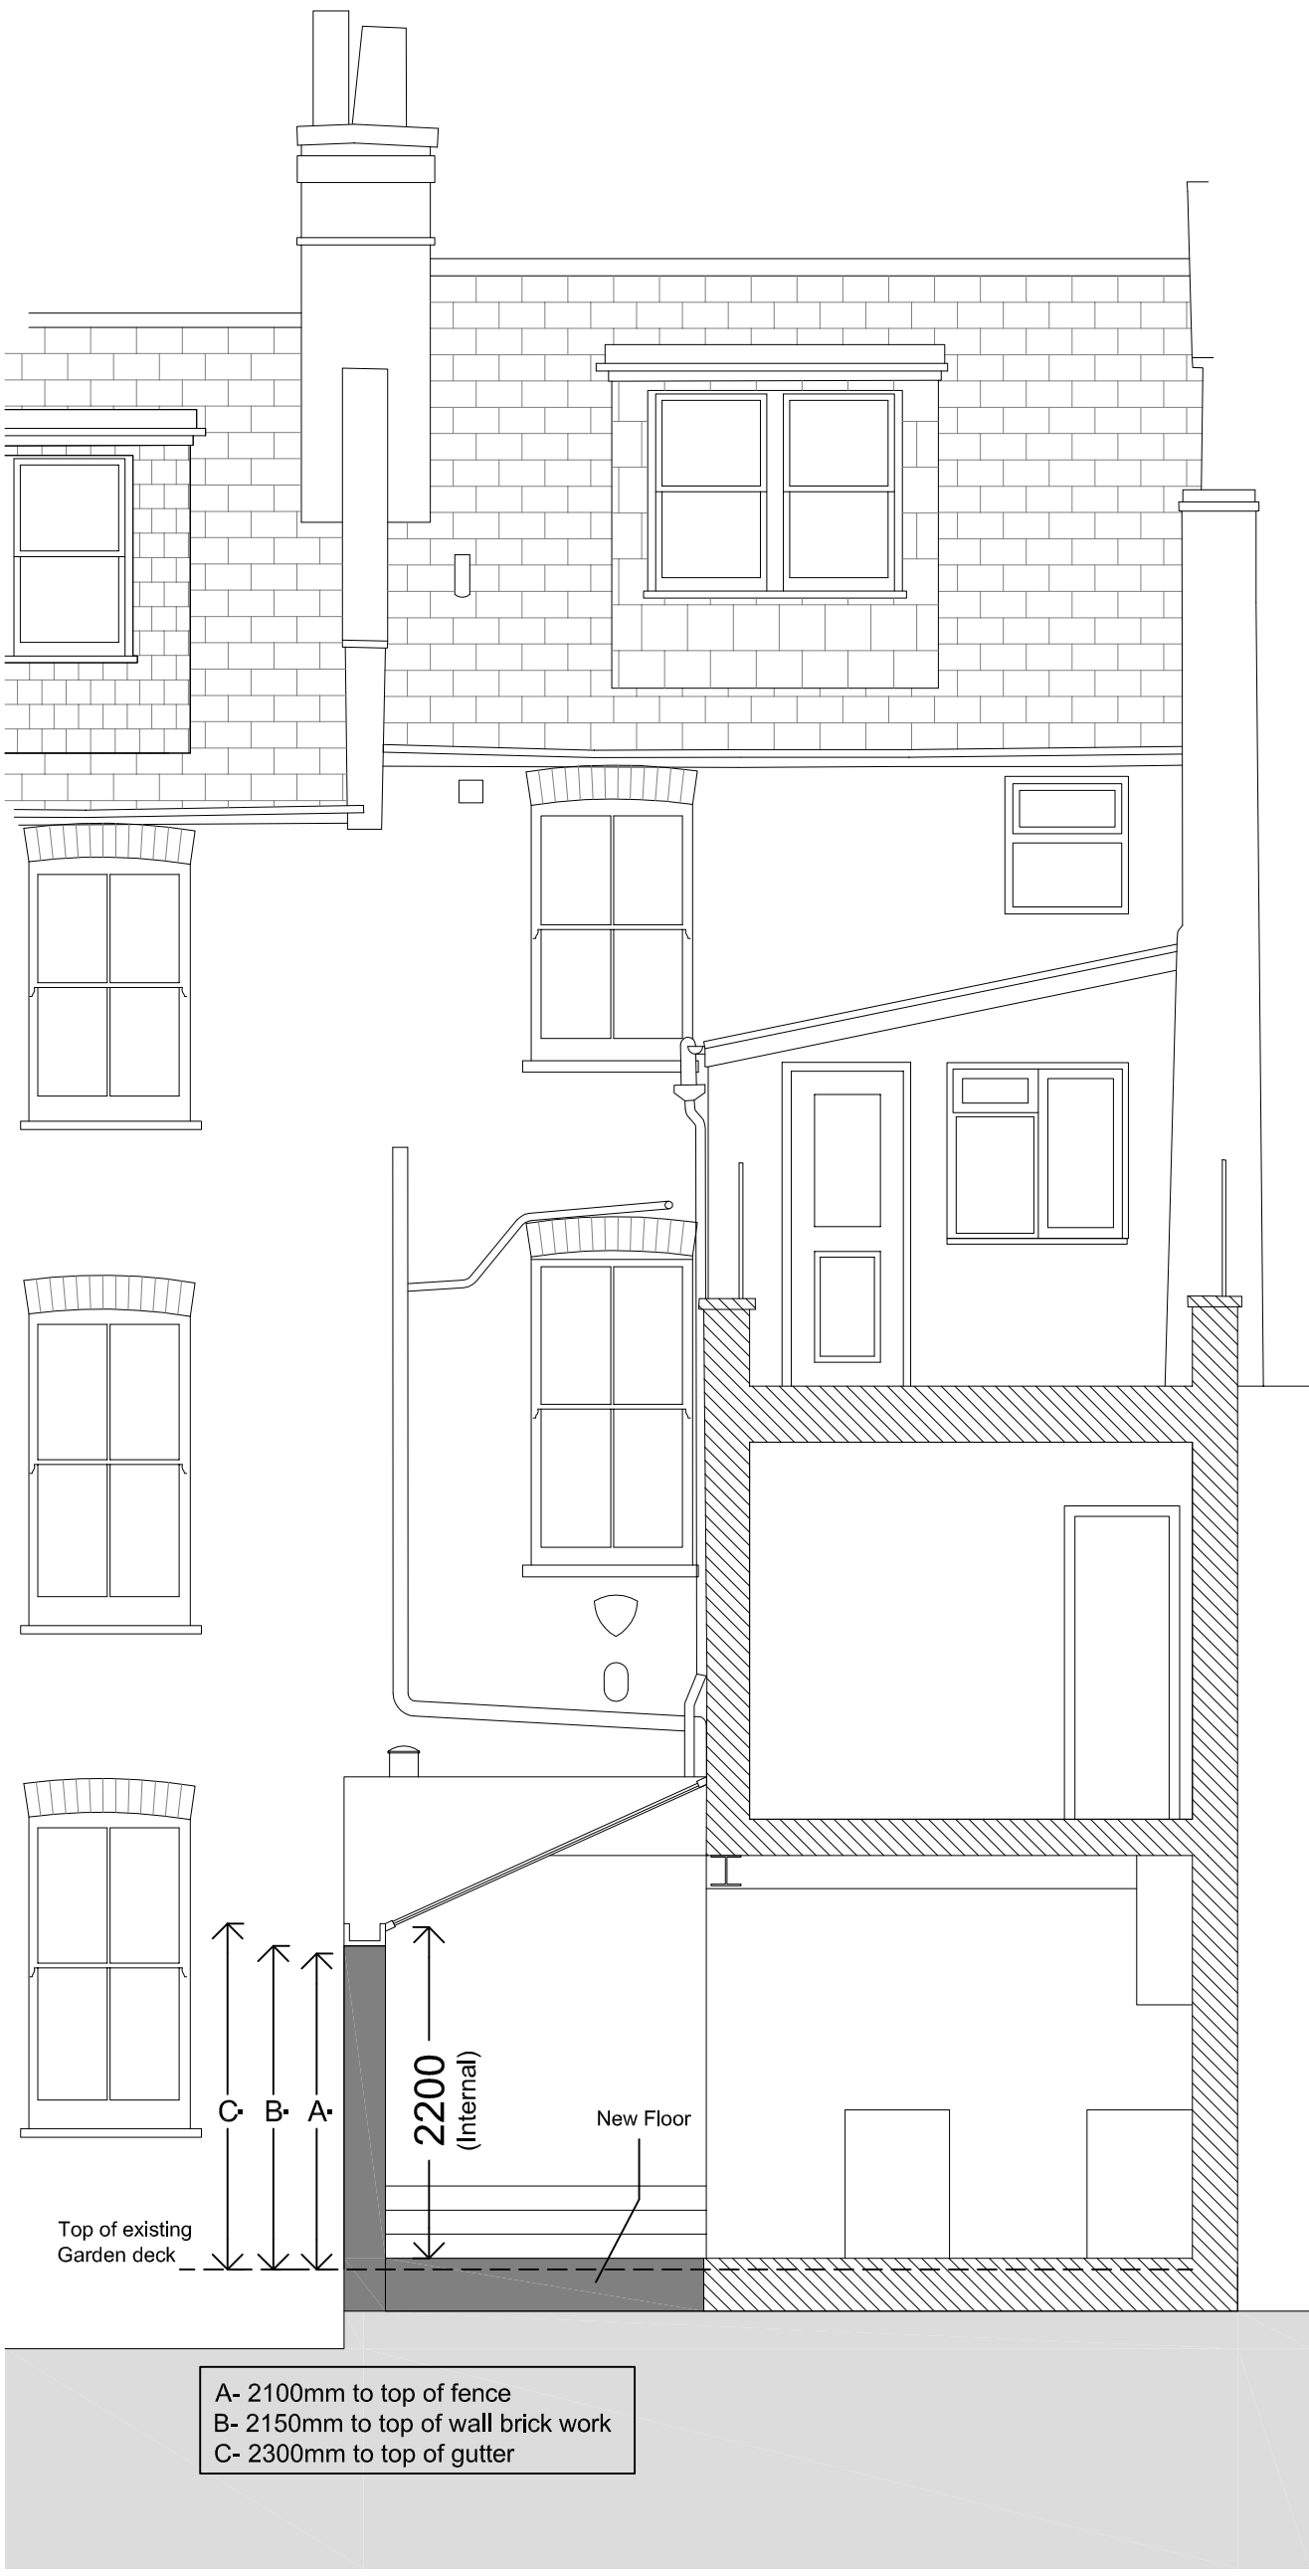

SECTION BB

PROPOSED SECTIONS: AA & BB 1:50 @ A1 / 1:100 @ A3

BASED ON MEASURED SURVEY BY "ELECTRONIC ARCHITECTURE LTD"						
JOB TITLE 54 Shirock Road London, NW3 2HS			JOB NO. 251	DRWG. TITLE Proposed Sections: AA & BB	STATUS RIBA Stage 2 / Planning Application	
A	01/12/16			DRWG. NO. 251 / PD / 011 (A1 ORIGINAL FORMAT)	REV. A SCALE: 1:50@A1 1:100@A3	
Studiowornie		TEL: +44 (0) 20 7299 7766		All dimensions to be checked on site by the Contractor and confirmed with the Architect prior to construction. Do not scale off this drawing.	Drawn by: LC	DATE: 05/08/16
ARCHITECTS LLP		info@studiowornie.com				