

LBMV architects

Luigi Montefusco Ltd 27 Elizabeth Mews NW3 4UH London T+44 (0) 207 483 3880 info@lbmvarchitects.com www.lbmvarchitects.com

PLANNING PERMISSION	A3
PROJECT TITLE	
PLANNING APPLICATION / LISTED BUILDING CONSEN	IT
06 Lyndhurst Gardens NW3 5NR	

MC, UG	CHECKED
12.12.2016	1:5@A3
DETAILS	

A4001

JOB NO 0050

GENERAL NOTE


- This drawing should be removed from currency immediately when a revised version is issued.

- All dimensions to be checked on site by the contractor. Discrepancies to be reported before proceeding with the works.


- This drawing is copyrighted.

- All dimensions in mm's.

	0		1			5 m
1.100	_	_				ⅎ
1.50	0			1	2 m	
	0	100			1000mm	
1.25	_	400			 =	4000
1.20	0	100		1	1	1000 mm
	0		100			500 mm
1.10	_			400	 000	_
1.5	0			100	200 mm	

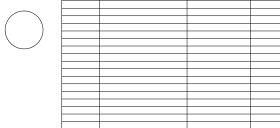

REV DESCRIPTION DATE

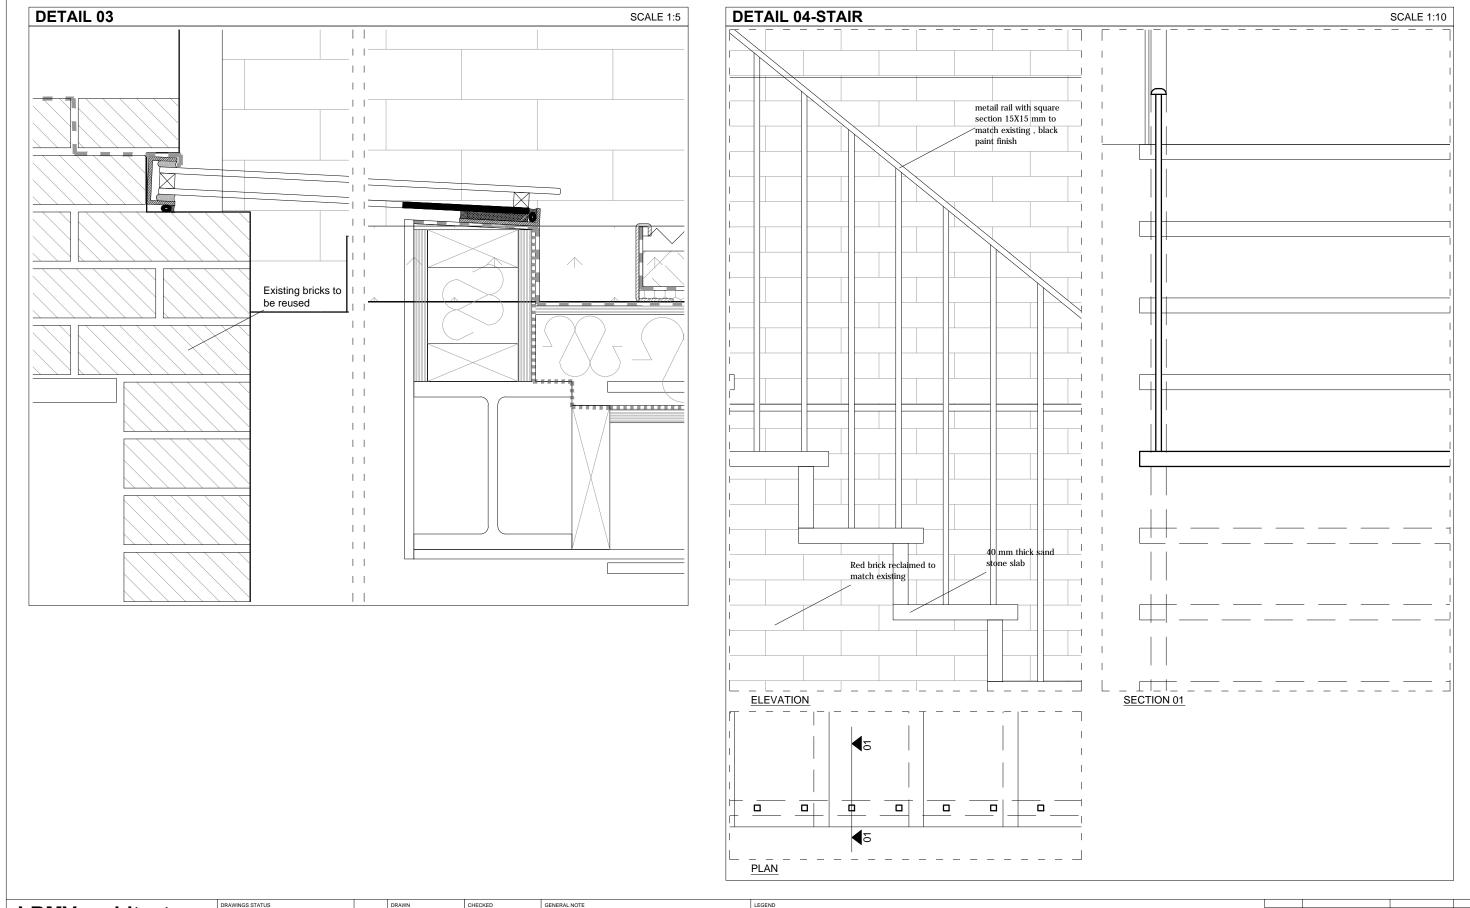

LBMV architects

Luigi Montefusco Ltd 27 Elizabeth Mews NW3 4UH London T+44 (0) 207 483 3880 info@lbmvarchitects.com www.lbmvarchitects.com


PLANNING PERMISSION	A3	MC, L
PROJECT TITLE		12.12.
PLANNING APPLICATION / LISTED BUILDING CONSEN	DETA	
06 Lyndhurst Gardens NW3 5NR		
		JOB NO


0050


A4002


	DRAWN	CHECKED	GENERAL NOTE
3	MC, UG	LM	This drawing should be removed from currency immediately when a revised version is issued.
	DATE	SCALE	- All dimensions to be checked on site by the contractor.
	12.12.2016	1:10@A3 1:5@A3	Discrepancies to be reported before proceeding with the works.
	DRAWING TITLE		- This drawing is copyrighted.
	DETAILS		- All dimensions in mm's.


1.100	0	1			5 m			
1.50	0		1	2 m				
1.25	0 100			1000mm				
1.20	0 100)			1000 mm			
1.10	0	100			500 mm			
1.5	0		100	200 mm				
						REV	DESCRIPTION	DATE

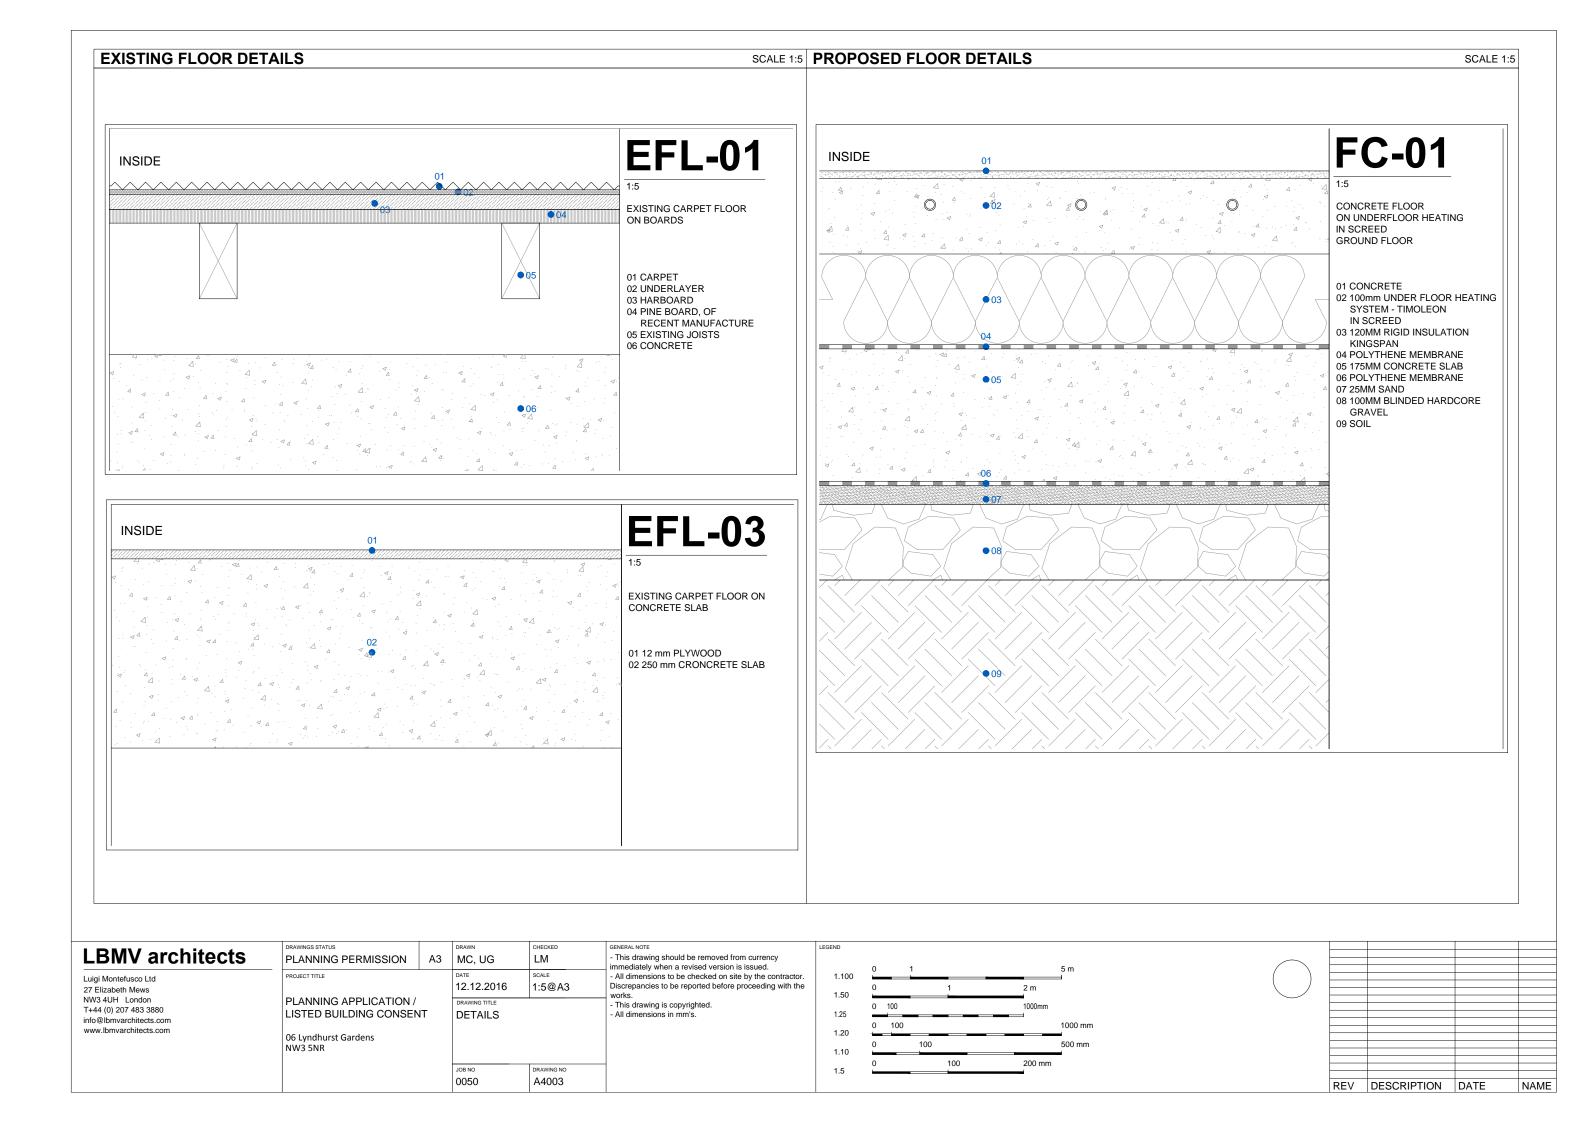


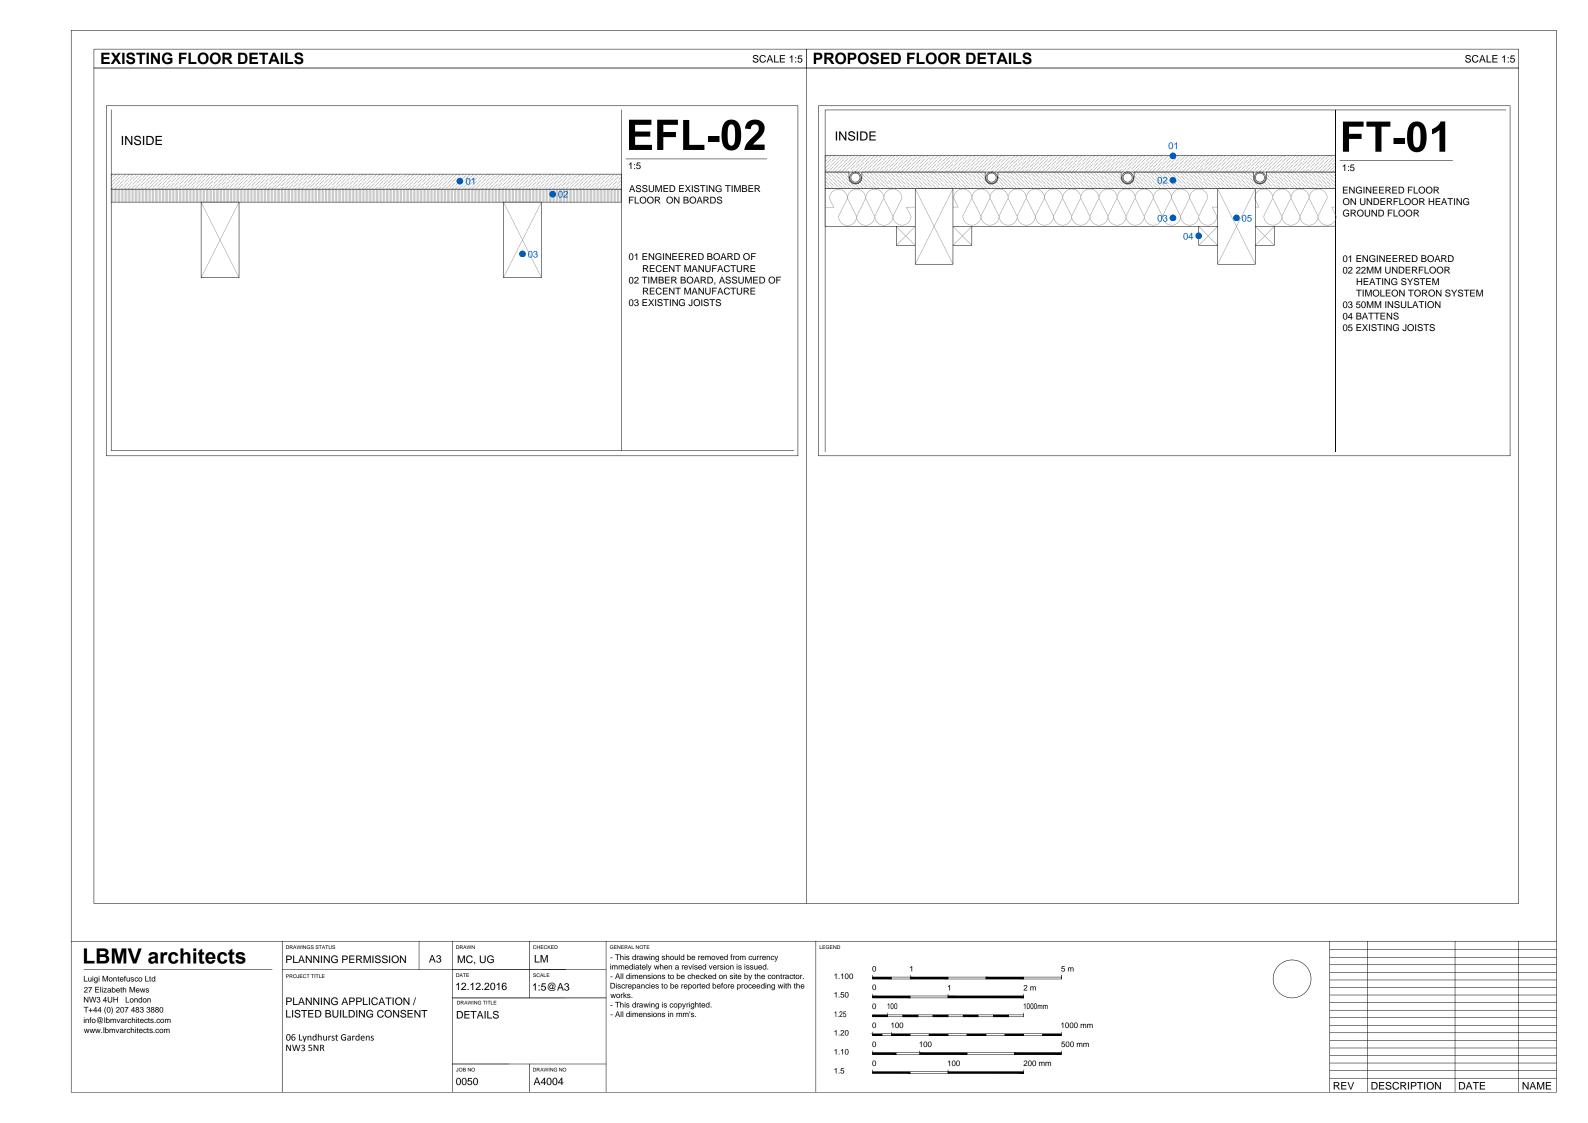


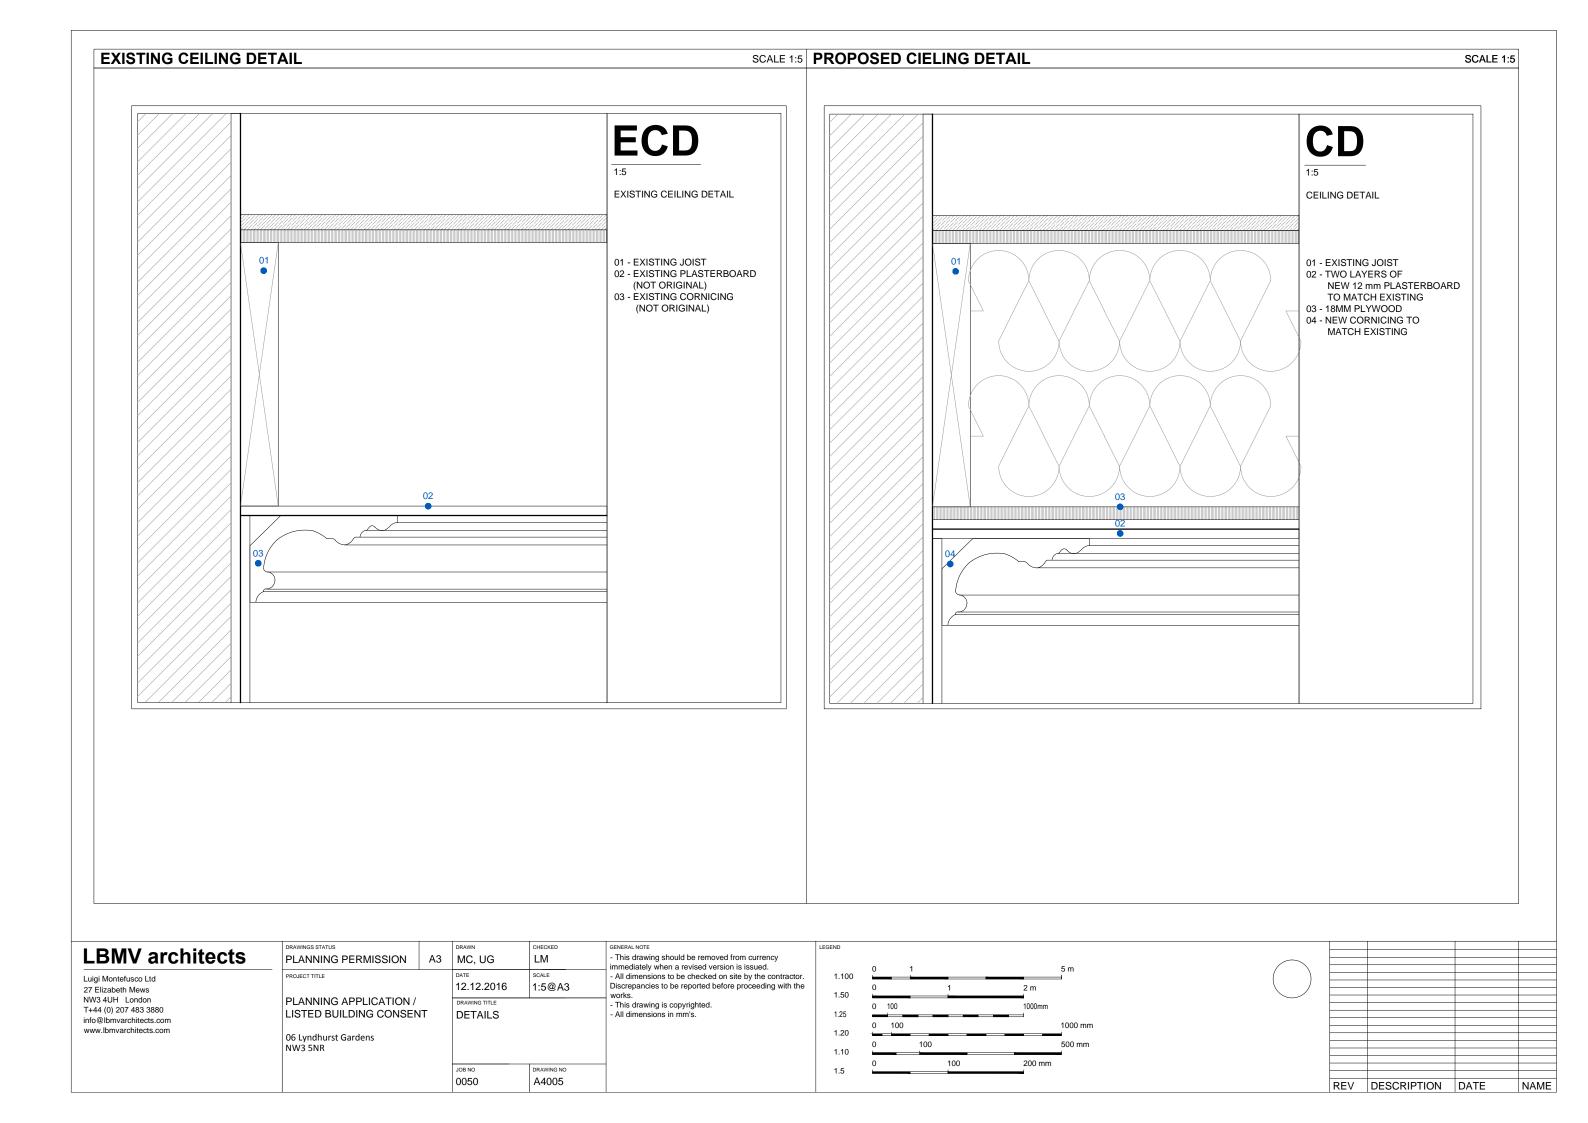

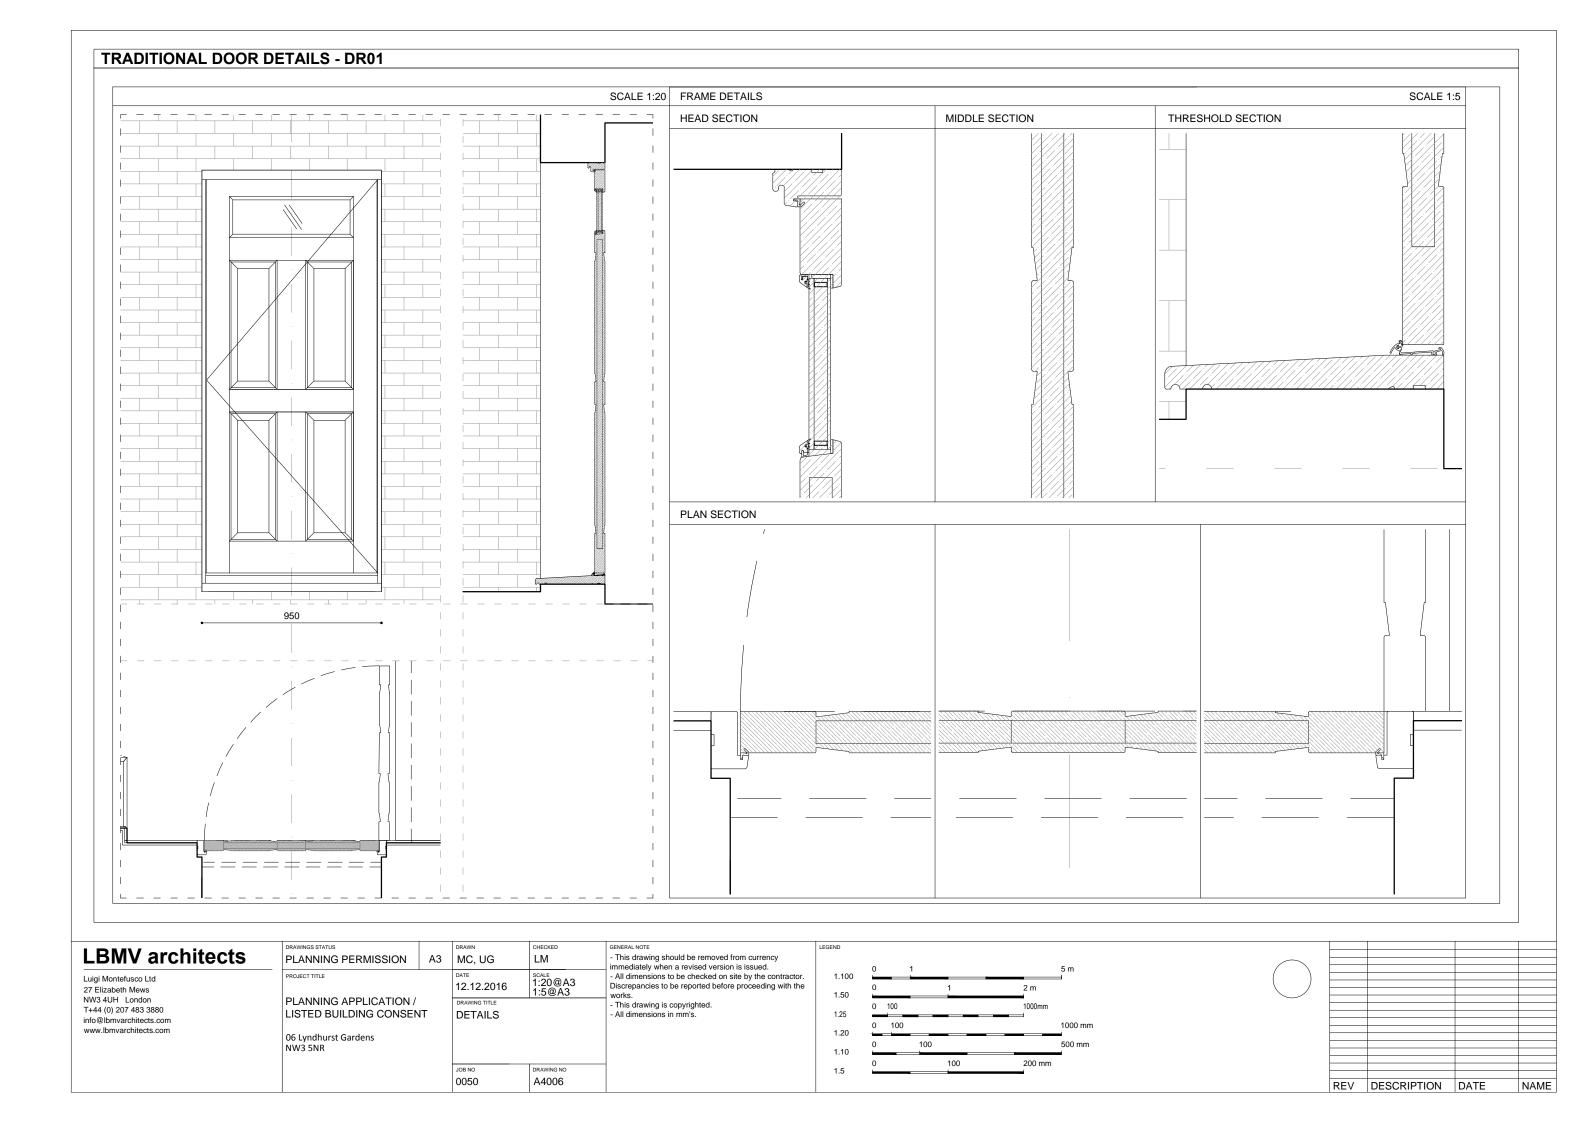

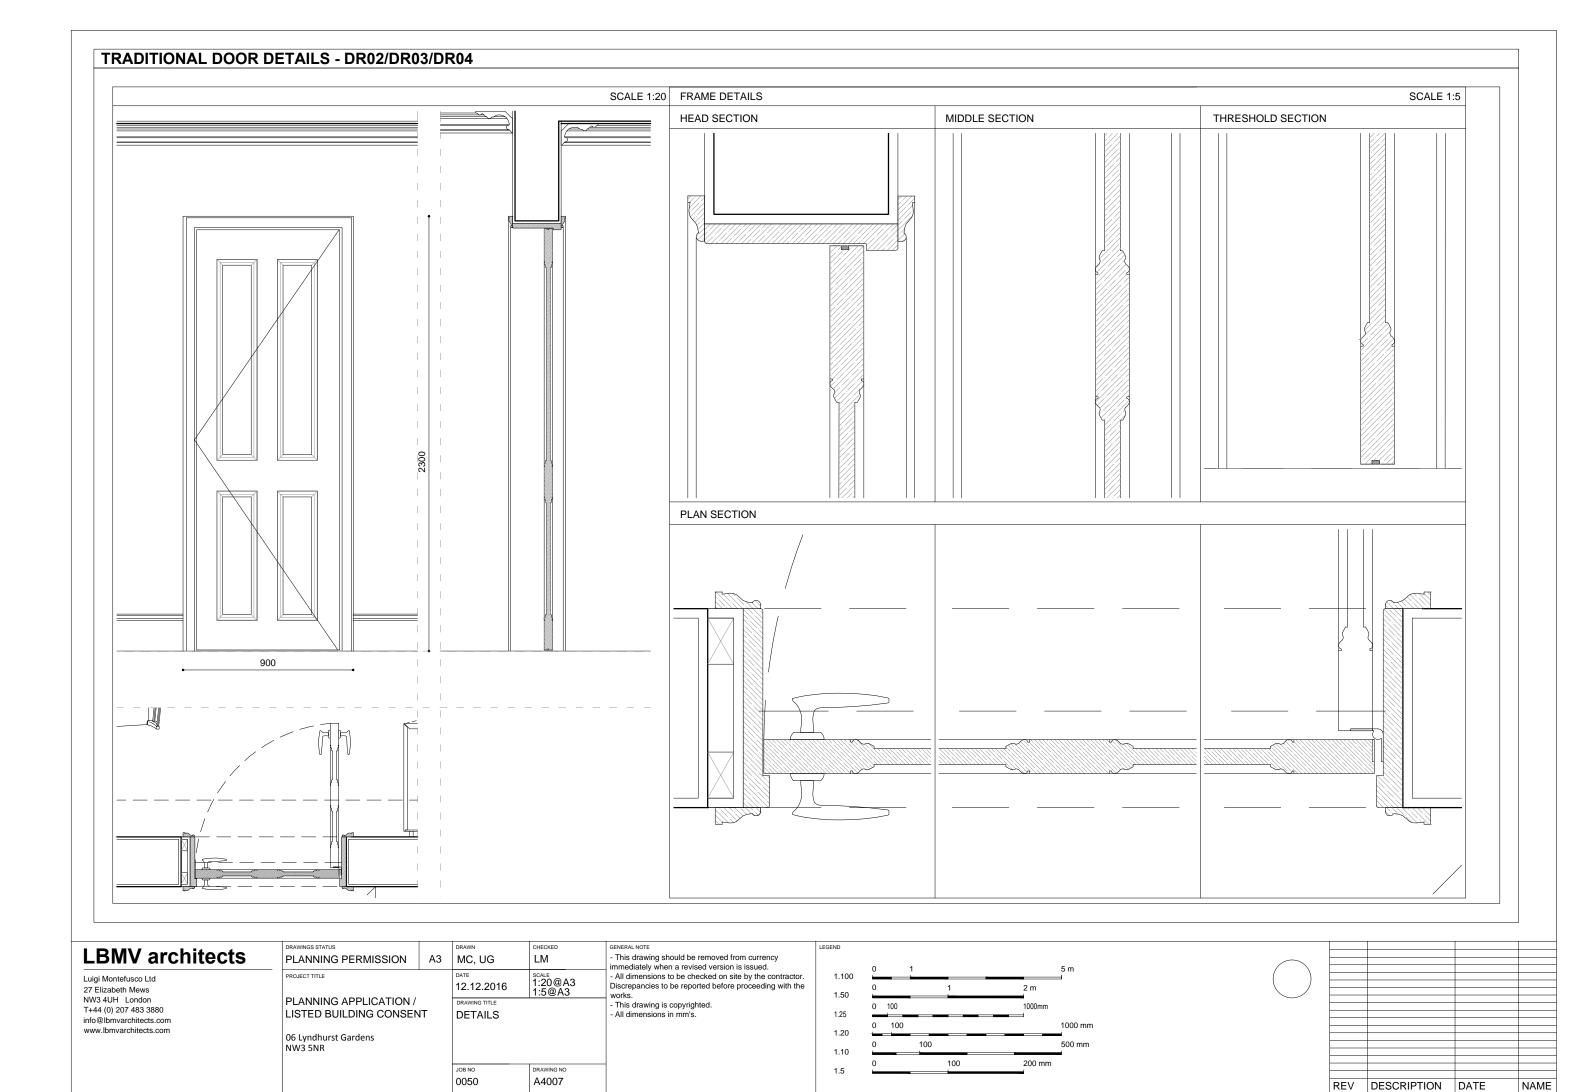

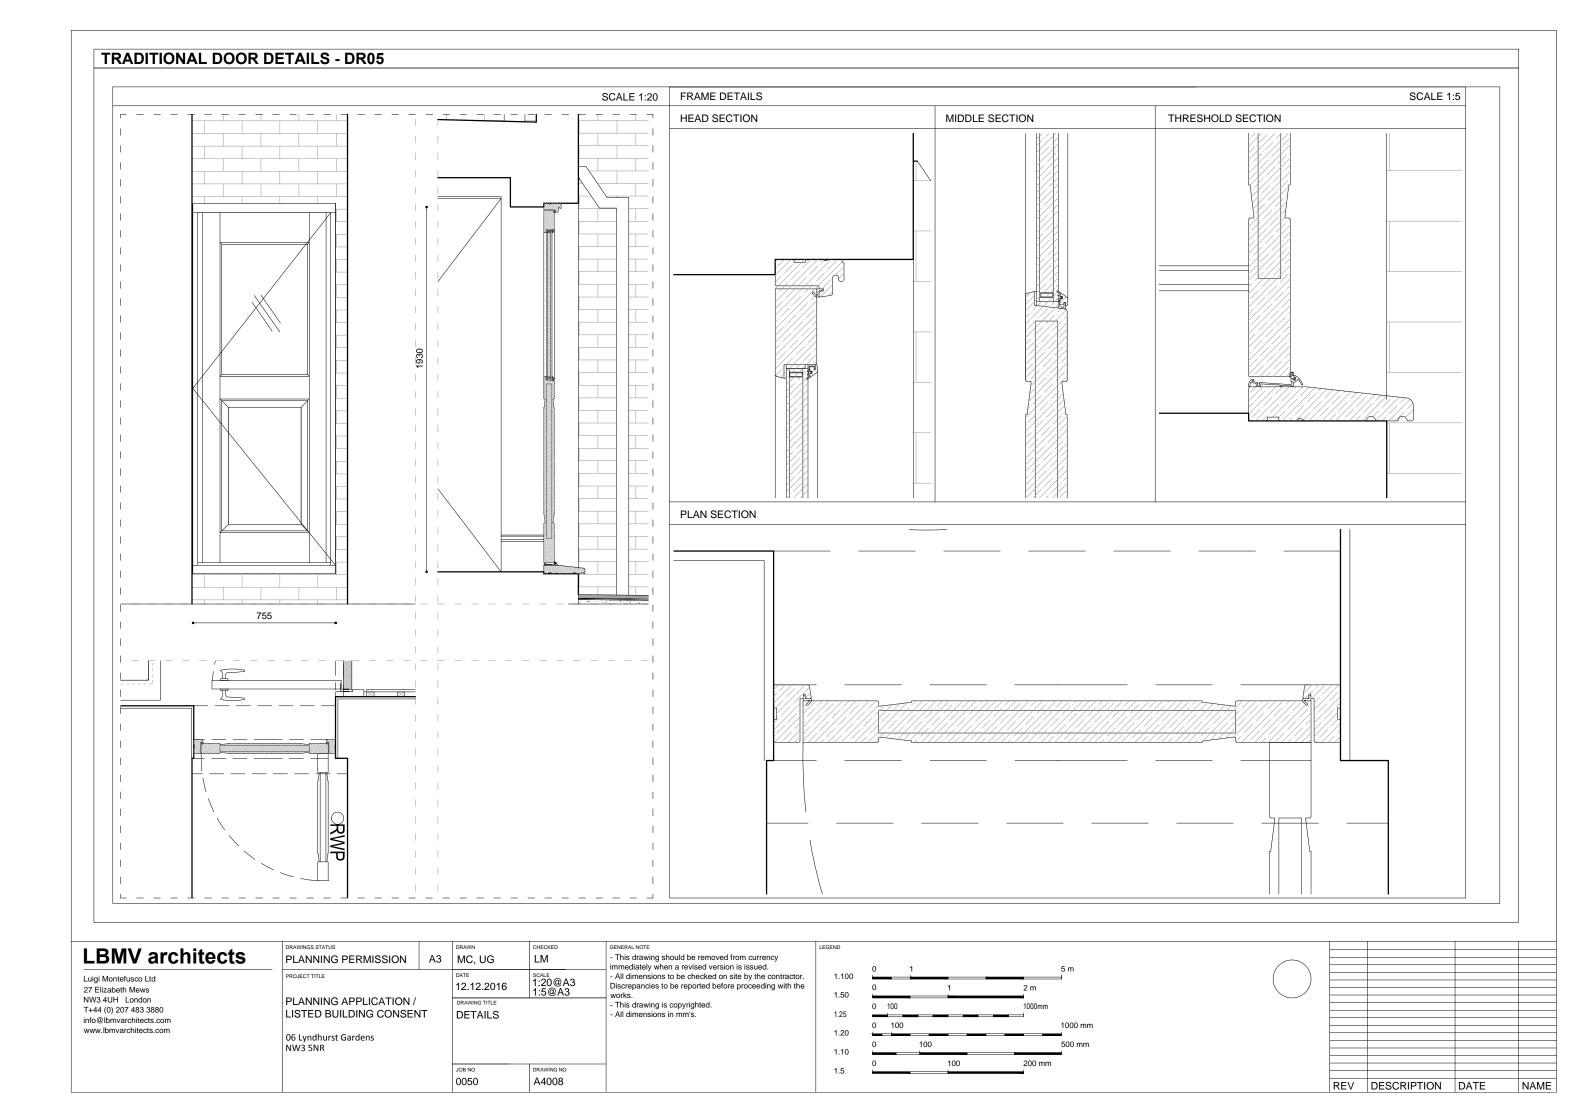

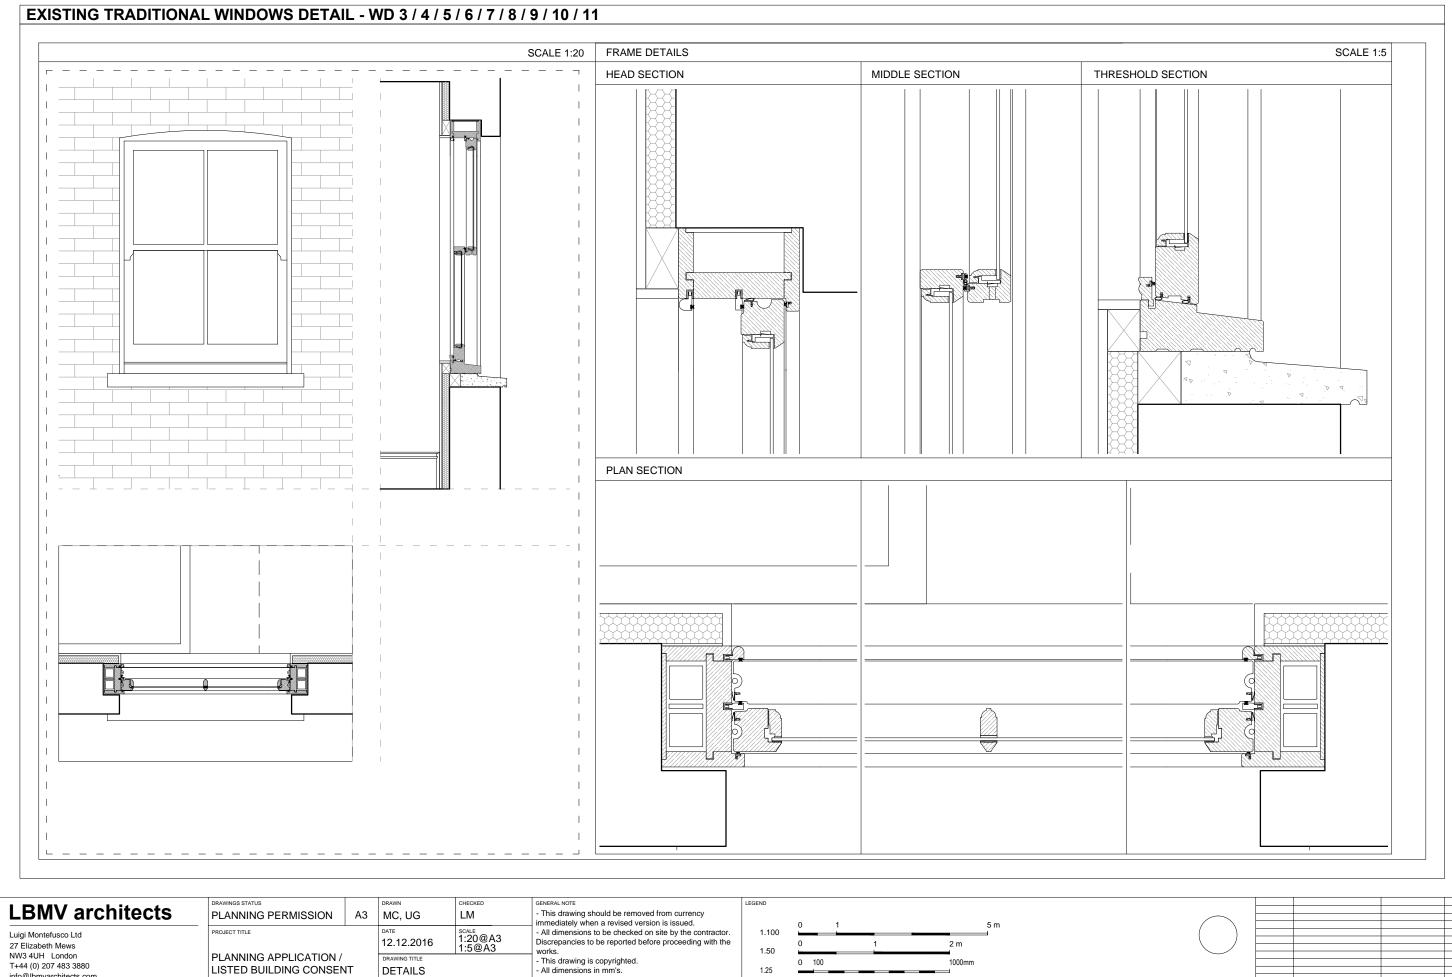


Luigi Montefusco Ltd 27 Elizabeth Mews NW3 4UH London T+44 (0) 207 483 3880 info@lbmvarchitects.com www.lbmvarchitects.com

	PLANNING PERMISSION	A3	MC, UG	LM
	PROJECT TITLE		12.12.2016	1:20@A3 1:5@A3
	PLANNING APPLICATION / LISTED BUILDING CONSEN	DRAWING TITLE		
	LISTED BUILDING CONSEN	DETAILS		
06 Lyndhurst Gardens NW3 5NR				
			JOB NO	DRAWING NO
			0050	A4009

currency	
ssued. y the contractor. ceeding with the	1.100
	1.50
	1.25
	1.20
	1.10

0		1			5 m
0			1	2 m	
0	100			1000mm	
0	100				1000 mm
0		100			500 mm
0			100	200 mm	_
Ľ	_			200	

REV	DESCRIPTION	DATE	NAME
			•

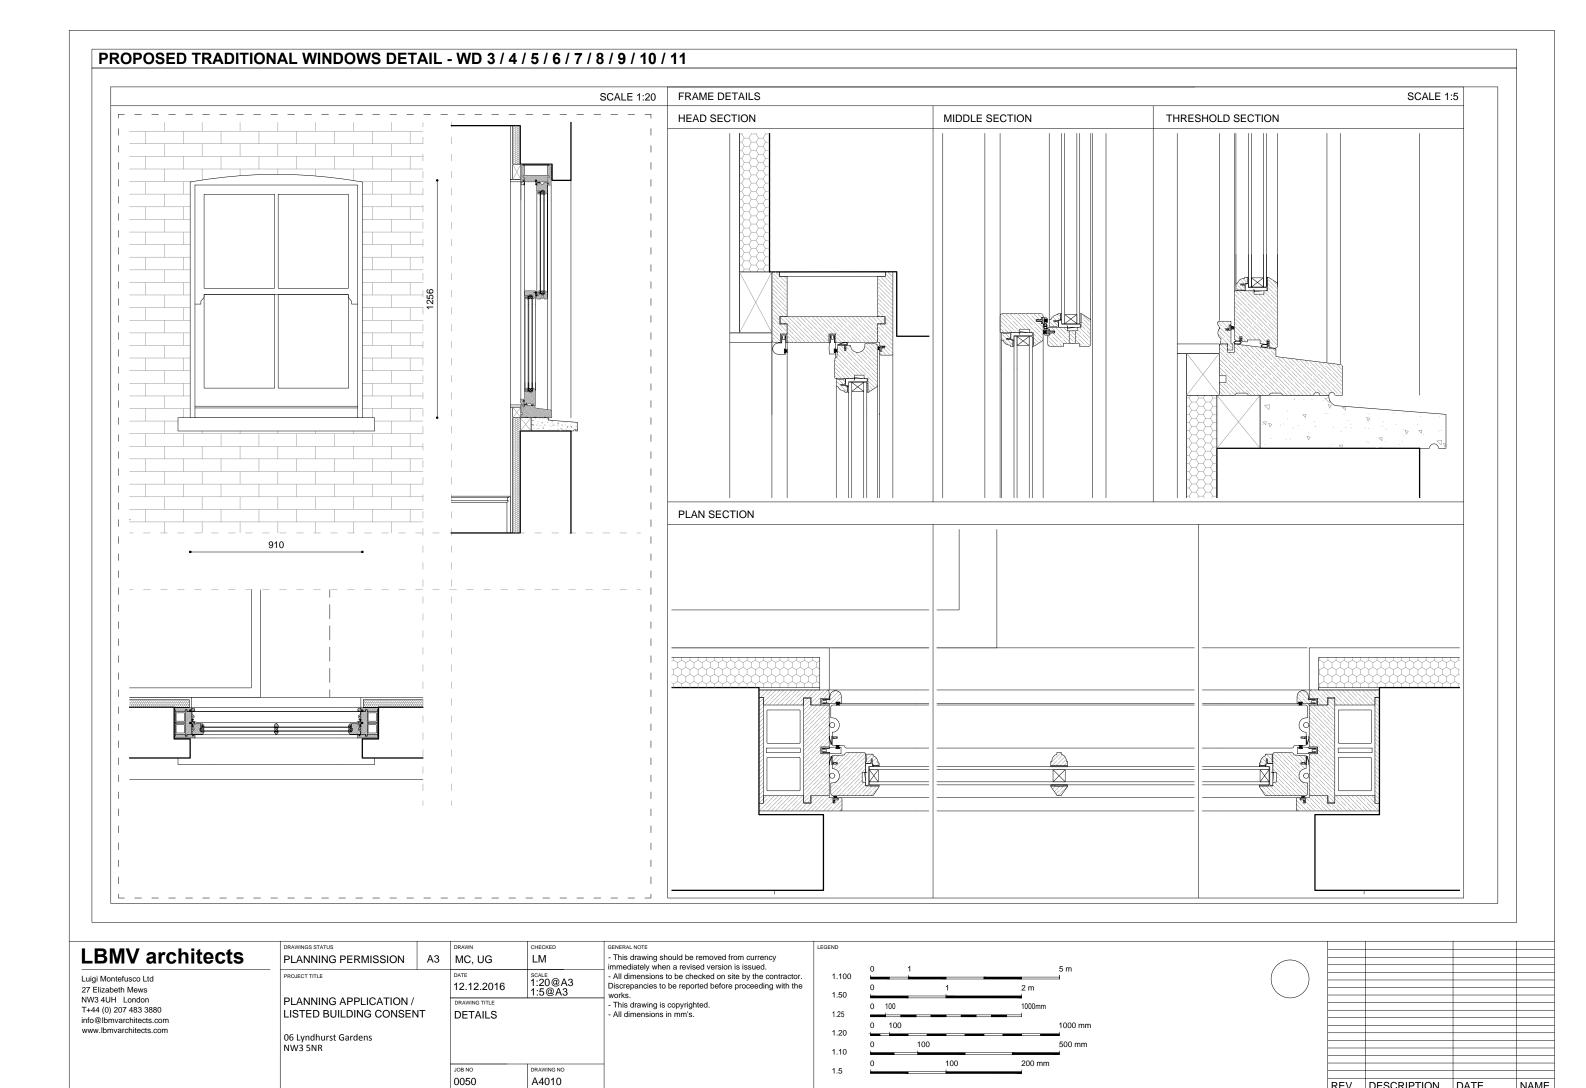

REV DESCRIPTION DATE

A4010