



Existing Section 'B-B'

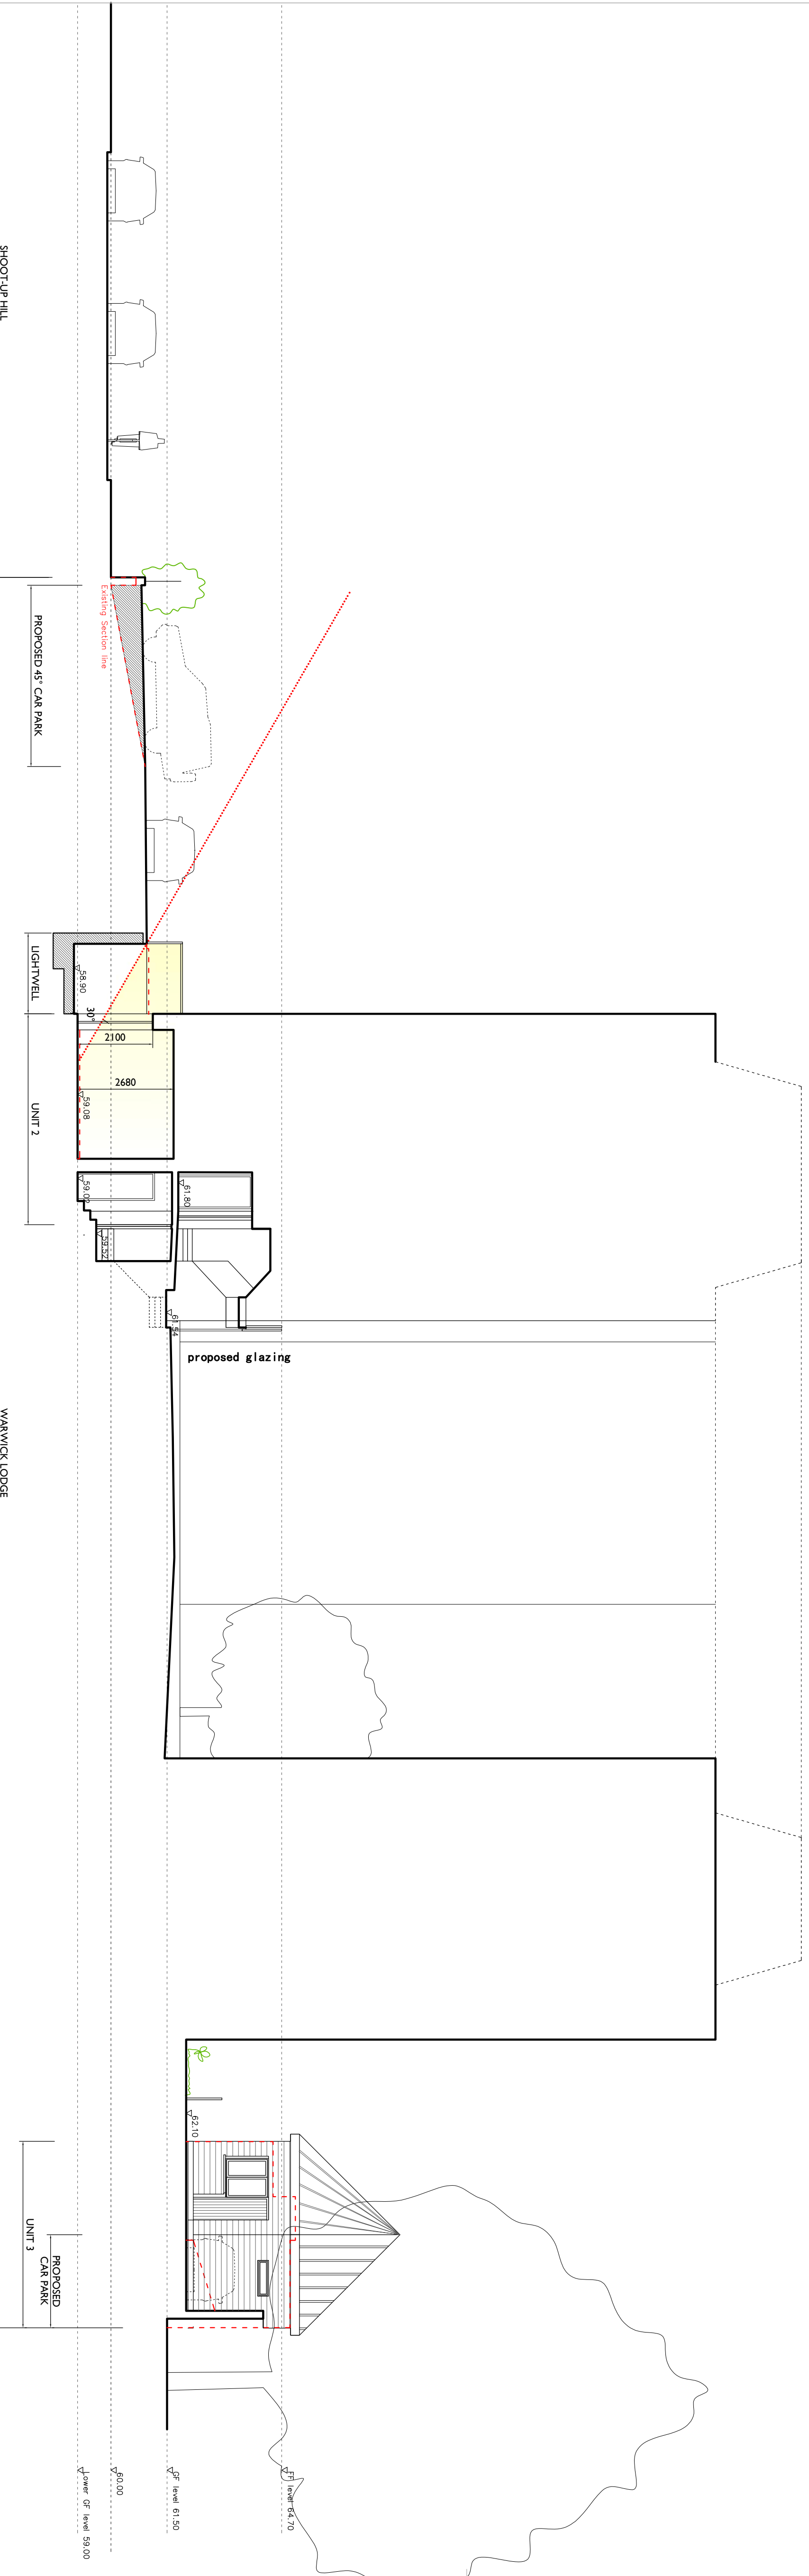

Proposed Section 'B-B'

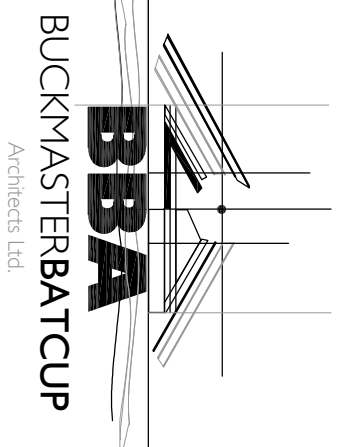

CLIENT: Carringtons  
 PROJECT TITLE: Warwick Lodge, Shoot Up Hill, Kilburn, London NW2 3TE

DRAWING TITLE: Existing & Proposed Section B-B  
 SCALE: 1:100 @ A1 DATE: Nov 2016

SWANSEA SWANSEA LONDON  
 70 Viker Road One Kingsley Street  
 Swansea SA1 4QA Paddington Central  
 T - 01792 466060 London W2 8BD  
 F - 01792 464466  
 www.bbaarch.co.uk  
 info@bbaarch.co.uk