

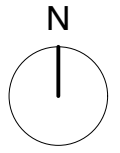


notes

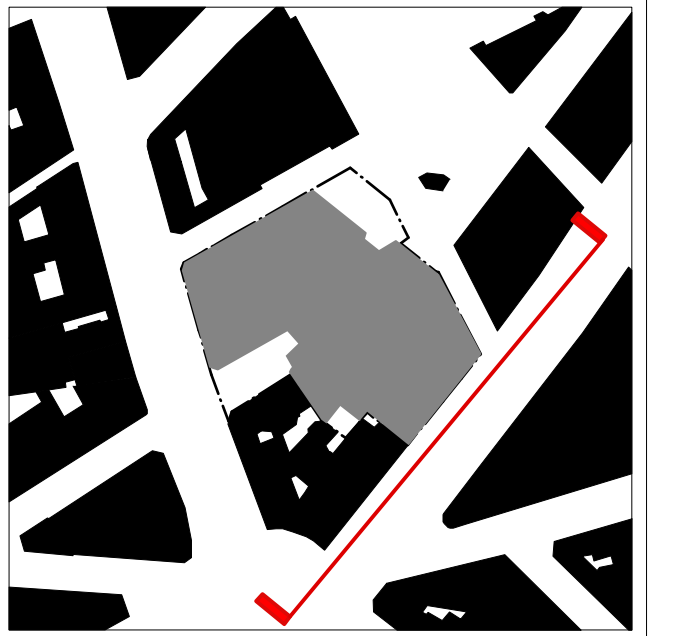

**General Note:**

Internal layouts are indicative only.  
Landscape indicative only.  
Plant indicative only.  
All materials shown or highlighted are indicative only  
and may be subject to changes made during detailed  
design development.

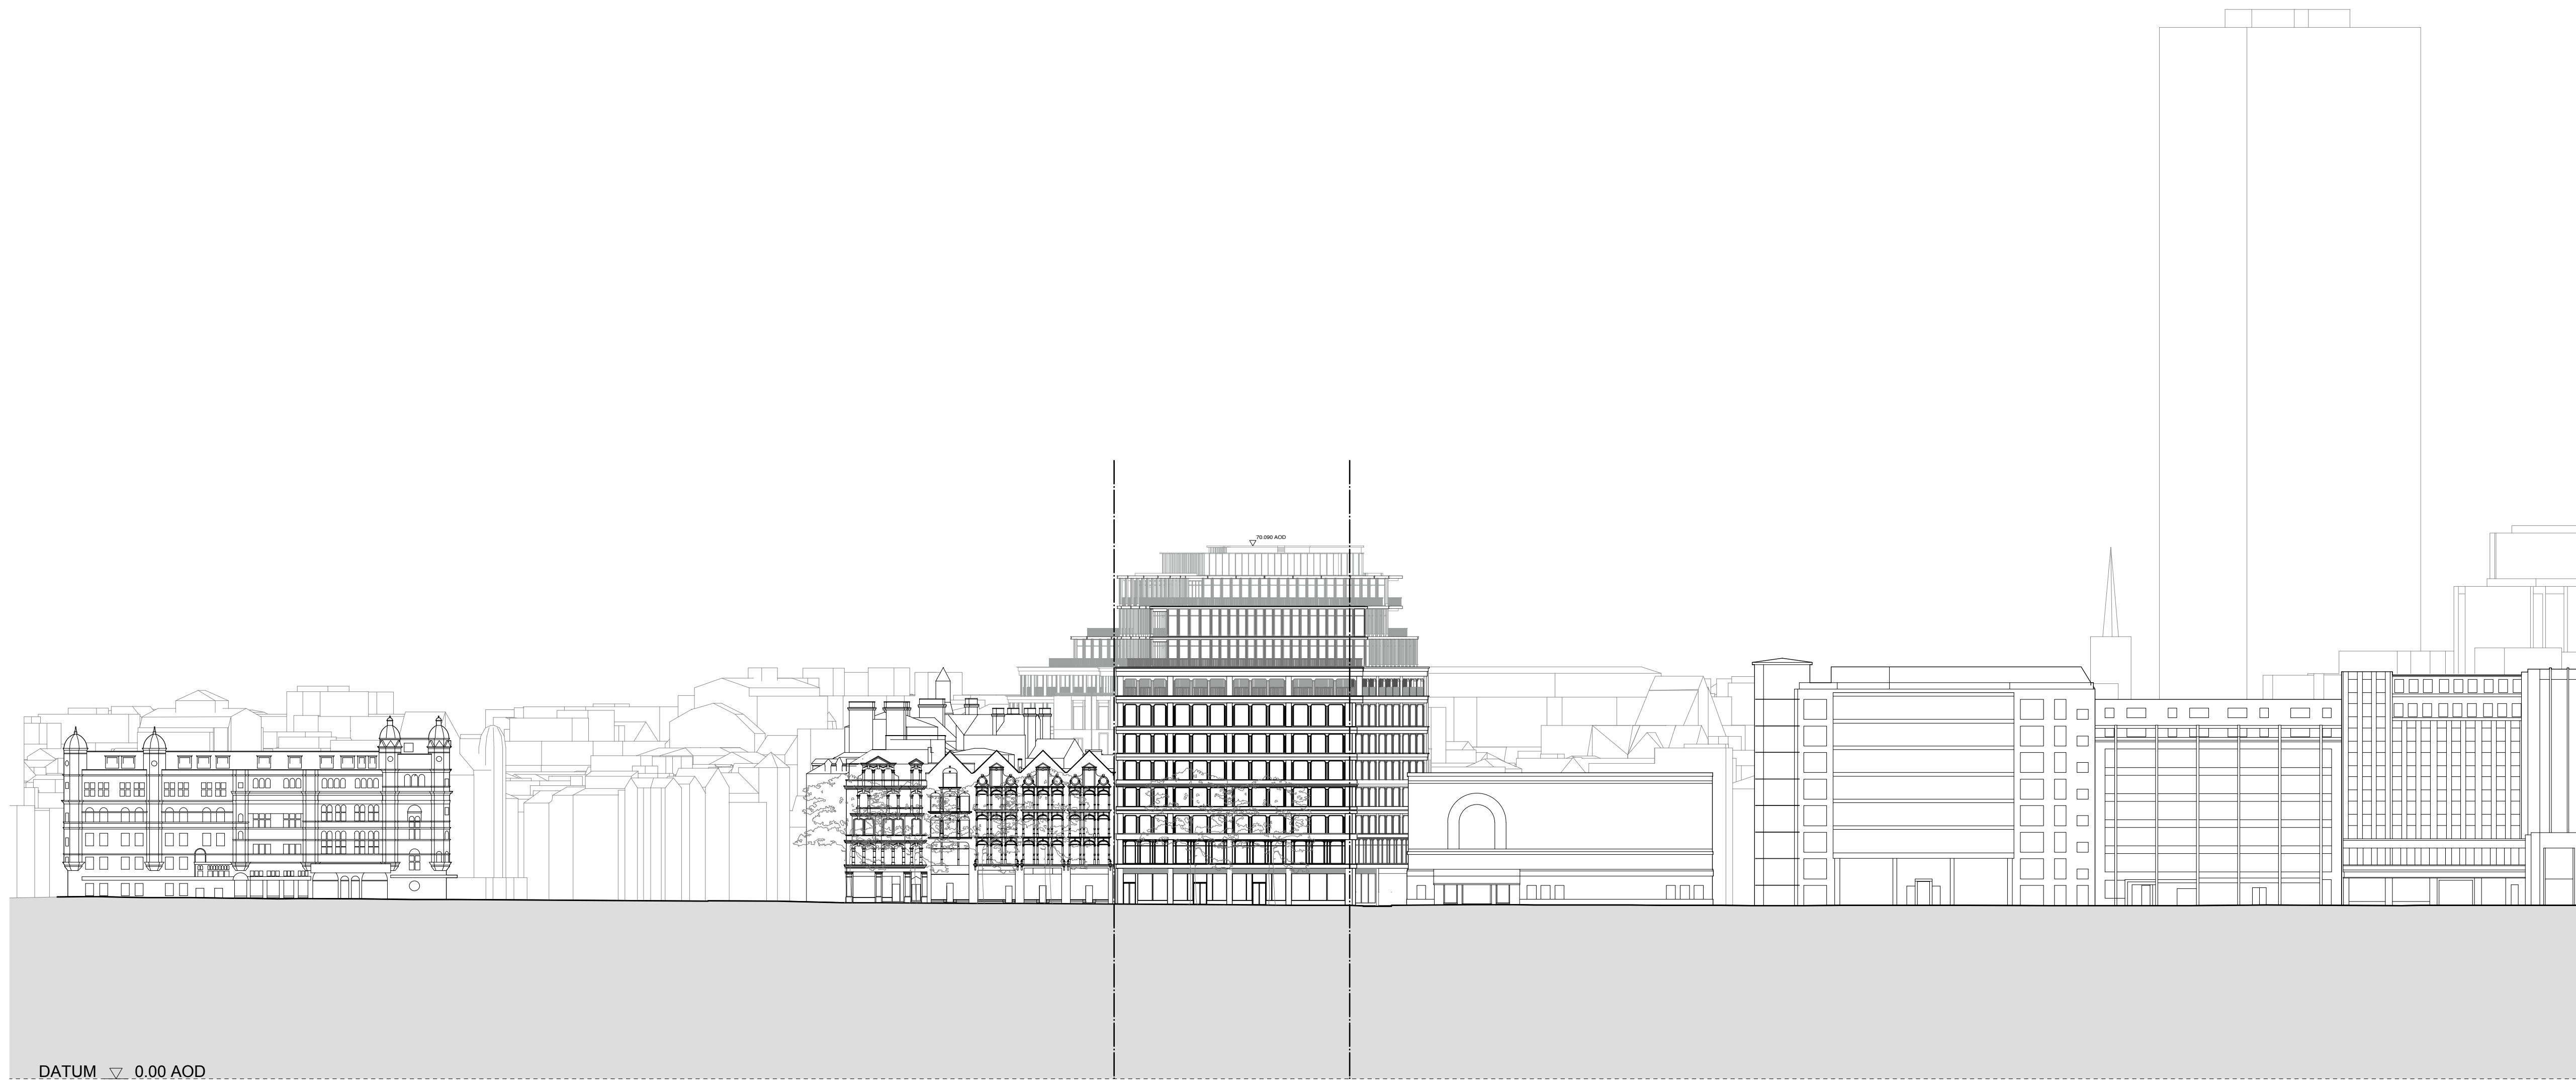

DATUM ▽ 0.00 AOD

CHARING CROSS ROAD      TRENTISHOE MANSIONS      SITE EXTENT      STACEY STREET      ST. GILES PASSAGE

- 19.08.16 IM Issue for Planning  
A 16.11.16 ML Issue for Planning Amendment

# PLANNING

rev date check comments

**DSDHA**  
357 Kennington Lane, Vauxhall, SE11 5QY  
T 020 7703 3555  
F 020 7703 3890  
E info@dsdha.co.uk  
W www.dsdha.co.uk

project  
125 Shaftesbury Avenue  
London, WC2H

drawing title  
Proposed Elevation  
Shaftesbury Avenue

drawn	size	date	scale
ML	A1	16.11.16	1:500

drawing number	revision
231_P30.001	A

REPORT DISCREPANCIES  
DO NOT SCALE FROM THIS DRAWING  
COPYRIGHT © DSDHA

USE LATEST REVISION  
CHECK DIMENSIONS ON SITE

1 Proposed Elevation - Shaftesbury Avenue  
1:500 @ A1

