


notes

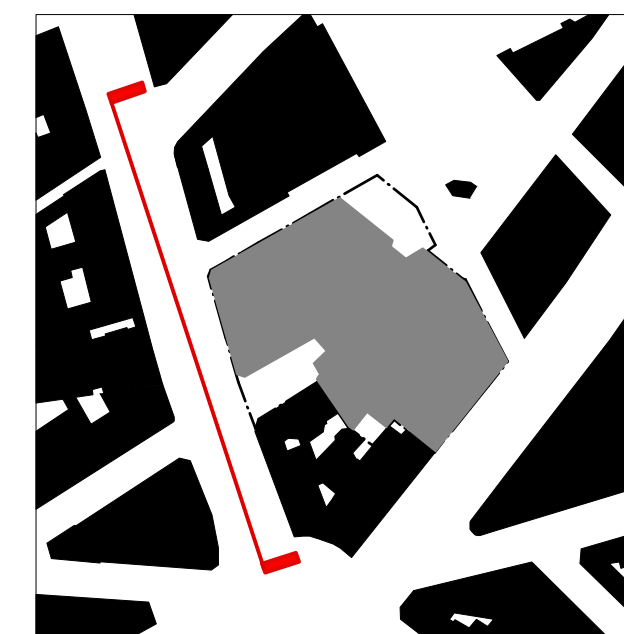


General Note:

Internal layouts are indicative only.
Landscape indicative only.
Plant indicative only.
All materials shown or highlighted are indicative only and may be subject to changes made during detailed design development.

Key:

- 01. Pre-Cast Concrete / Reconstituted Stone
- 02. White Coloured Metal Window Frame / Vent Panel
- 03. Brass Coloured Metal Window Frame
- 04. Brass Coloured Metal Cladding
- 05. Brass Coloured Balustrade
- 06. Light Coloured Brickwork
- 07. Red Brick
- 08. Clear Glazing
- 09. Brass Mesh Laminated Glass
- 10. Planting

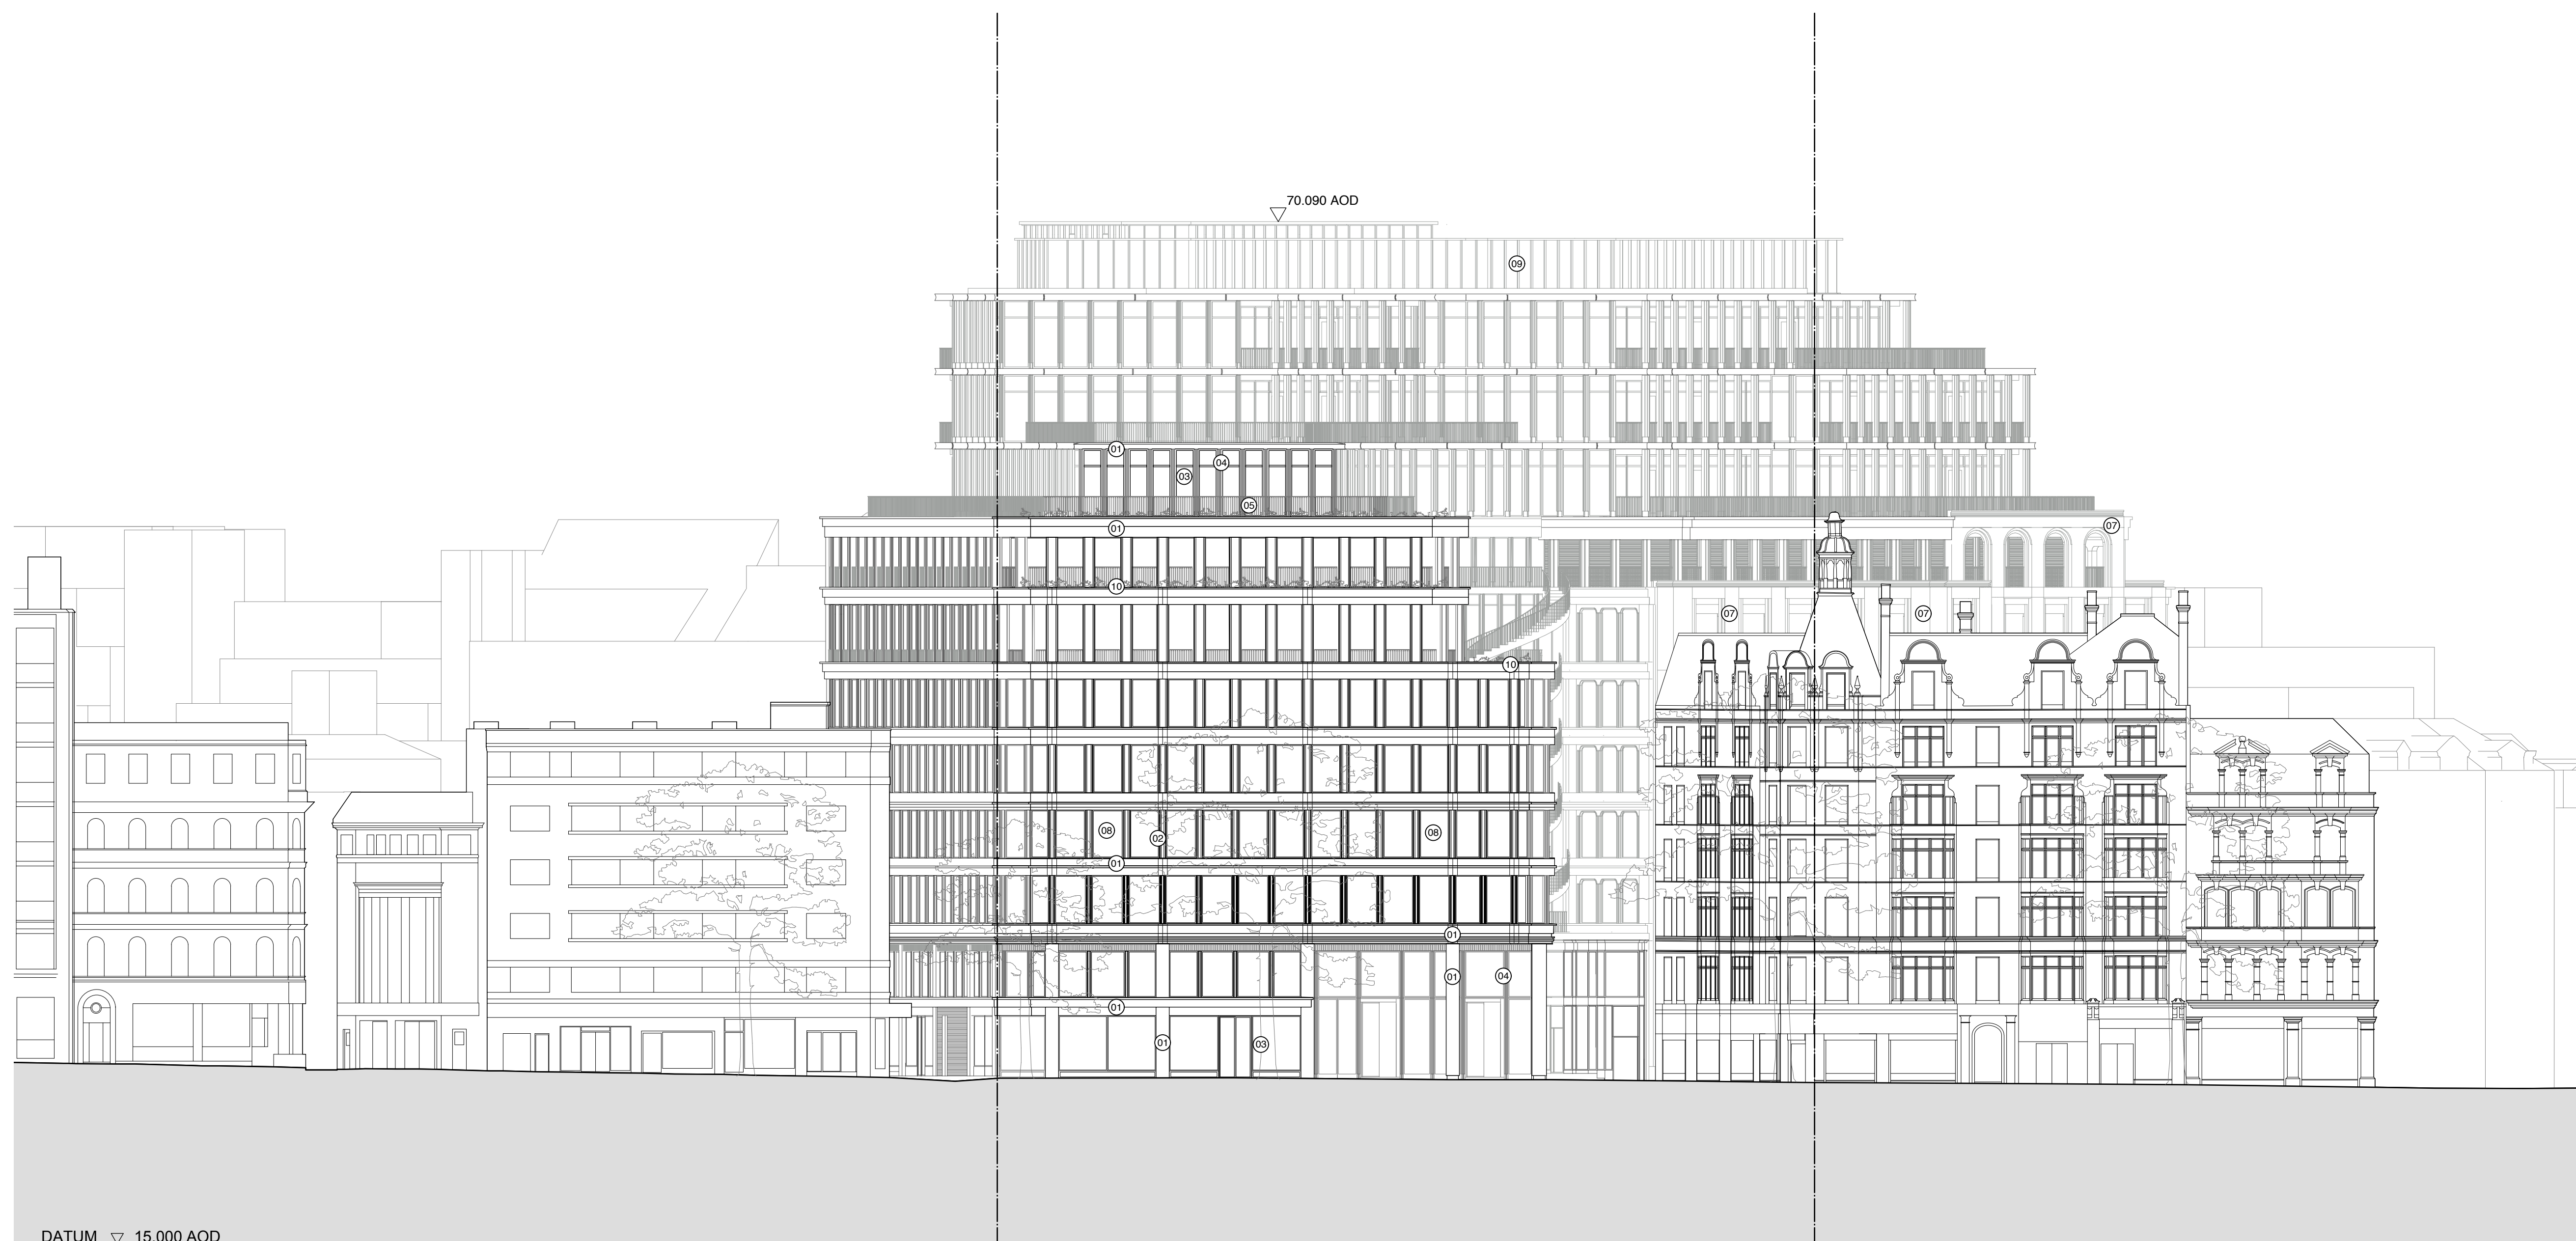

19.08.16 IM Issue for Planning
 A 16.11.16 ML Issue for Planning Amendment

PLANNING

rev	date	check	comments
1	16.11.16	ML	Issue for Planning Amendment

DSDHA
 357 Kennington Lane, Vauxhall, SE11 5QY
 T 020 7703 3555
 F 020 7703 3890
 E info@dsdha.co.uk
 W www.dsdha.co.uk

project
 125 Shaftesbury Avenue
 London, WC2H

drawing title
 Proposed Elevation
 Charing Cross Road


drawn	size	date	scale
ML	A1	16.11.16	1:200

drawing number	revision
231_P30.004	A

REPORT DISCREPANCIES DO NOT SCALE FROM THIS DRAWING
 COPYLEFT © DSDHA

USE LATEST REVISION CHECK DIMENSIONS ON SITE

1 Proposed Elevation: Charing Cross Road
 Scale: 1:200

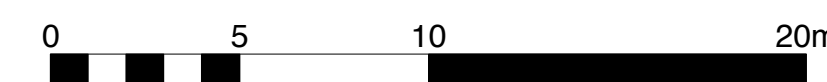

CHARING CROSS ROAD

SITE EXTENT

CHARING CROSS ROAD

DATUM ▽ 15.000 AOD

70.090 AOD