


Notes:
 1. THIS DRAWING INDICATES ENGINEERING SERVICES INSTALLATION WORK ONLY AND MUST NOT BE TAKEN AS ACCURATELY REPRESENTING ANY OTHER DETAIL.
 2. THIS DRAWING SHOWS THE DESIGN INTENT AND MUST NOT BE USED FOR INSTALLATION PURPOSES.

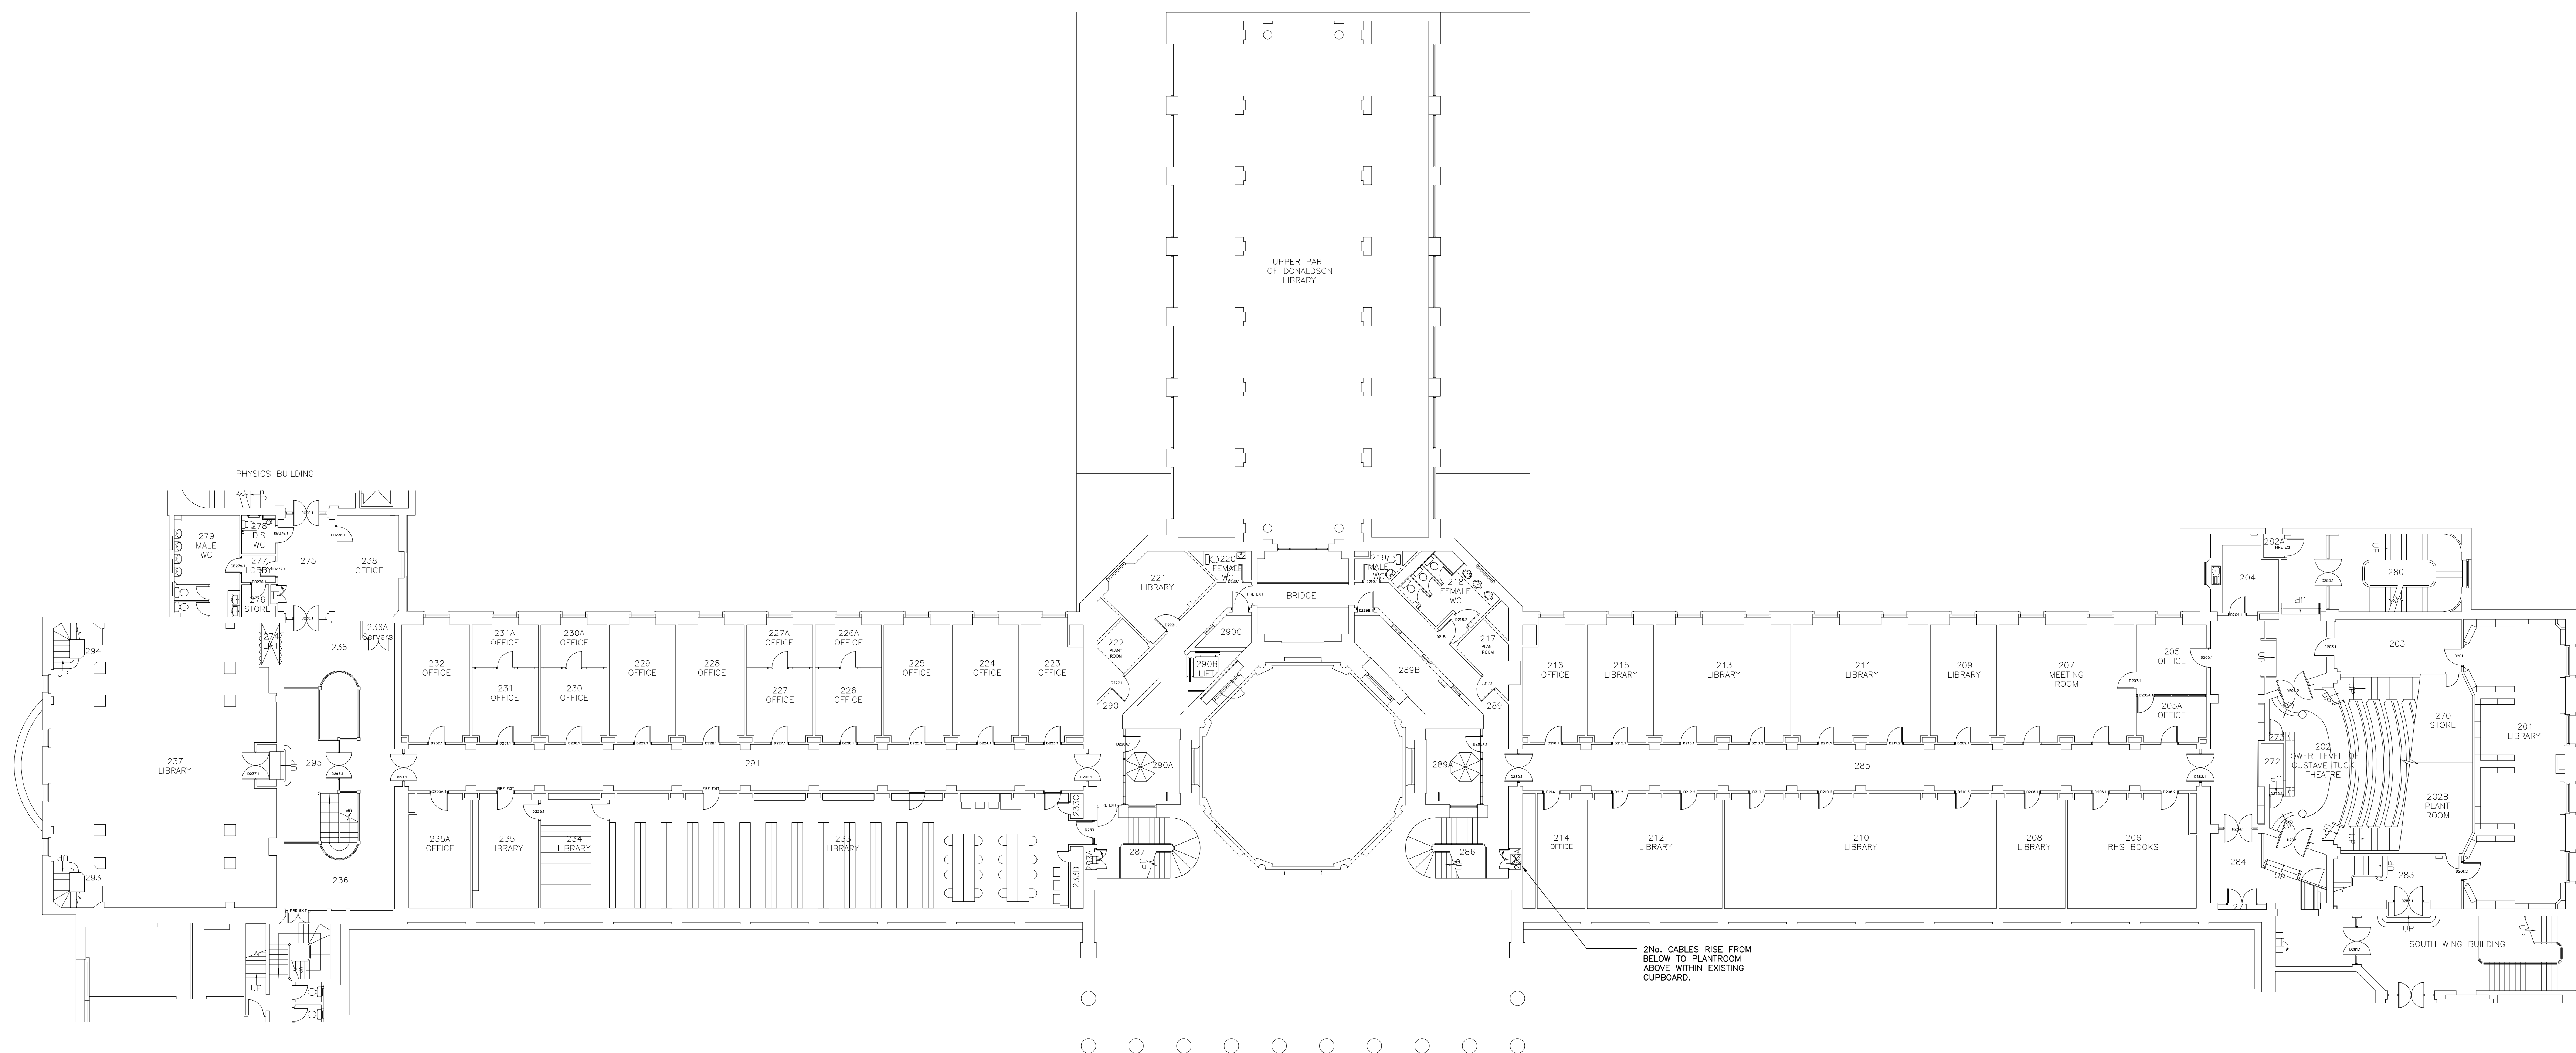

| Ref | Date | Description | By | App |
|-----|----------|---|----|-----|
| P1 | 05-08-16 | ISSUED FOR INFORMATION | SA | MB |
| P2 | 14-09-16 | CABLE ROUTE COLOUR CHANGE SCOTTE LIGHTING ROUTE ADDED. | SA | MB |
| P3 | 11-11-16 | BUILDING BACKGROUND AND CABLE ROUTES UPDATED | SA | MB |
| P4 | 18-11-16 | REVISED IN LINE WITH ARCHITECTS COMMENTS | SA | MB |

Location Plan:
N/A



Client:
 UNIVERSITY COLLEGE LONDON
 ESTATES
 GOWER STREET
 LONDON
 WC1E 6BT

Project:
 WILKINS BUILDING
 PORTICO LIGHTING PROJECT

Title:
 SECOND FLOOR
 CABLE ROUTE LAYOUT

Date: 04-08-16
 Paper Size: A0
 Scale: 1:150
 Designed by: SA
 Approved by: MB
 Drawn by: TS

