


Notes:
 1. THIS DRAWING INDICATES ENGINEERING SERVICES INSTALLATION WORK ONLY AND MUST NOT BE TAKEN AS ACCURATELY REPRESENTING ANY OTHER DETAIL.
 2. THIS DRAWING SHOWS THE DESIGN INTENT AND MUST NOT BE USED FOR INSTALLATION PURPOSES.

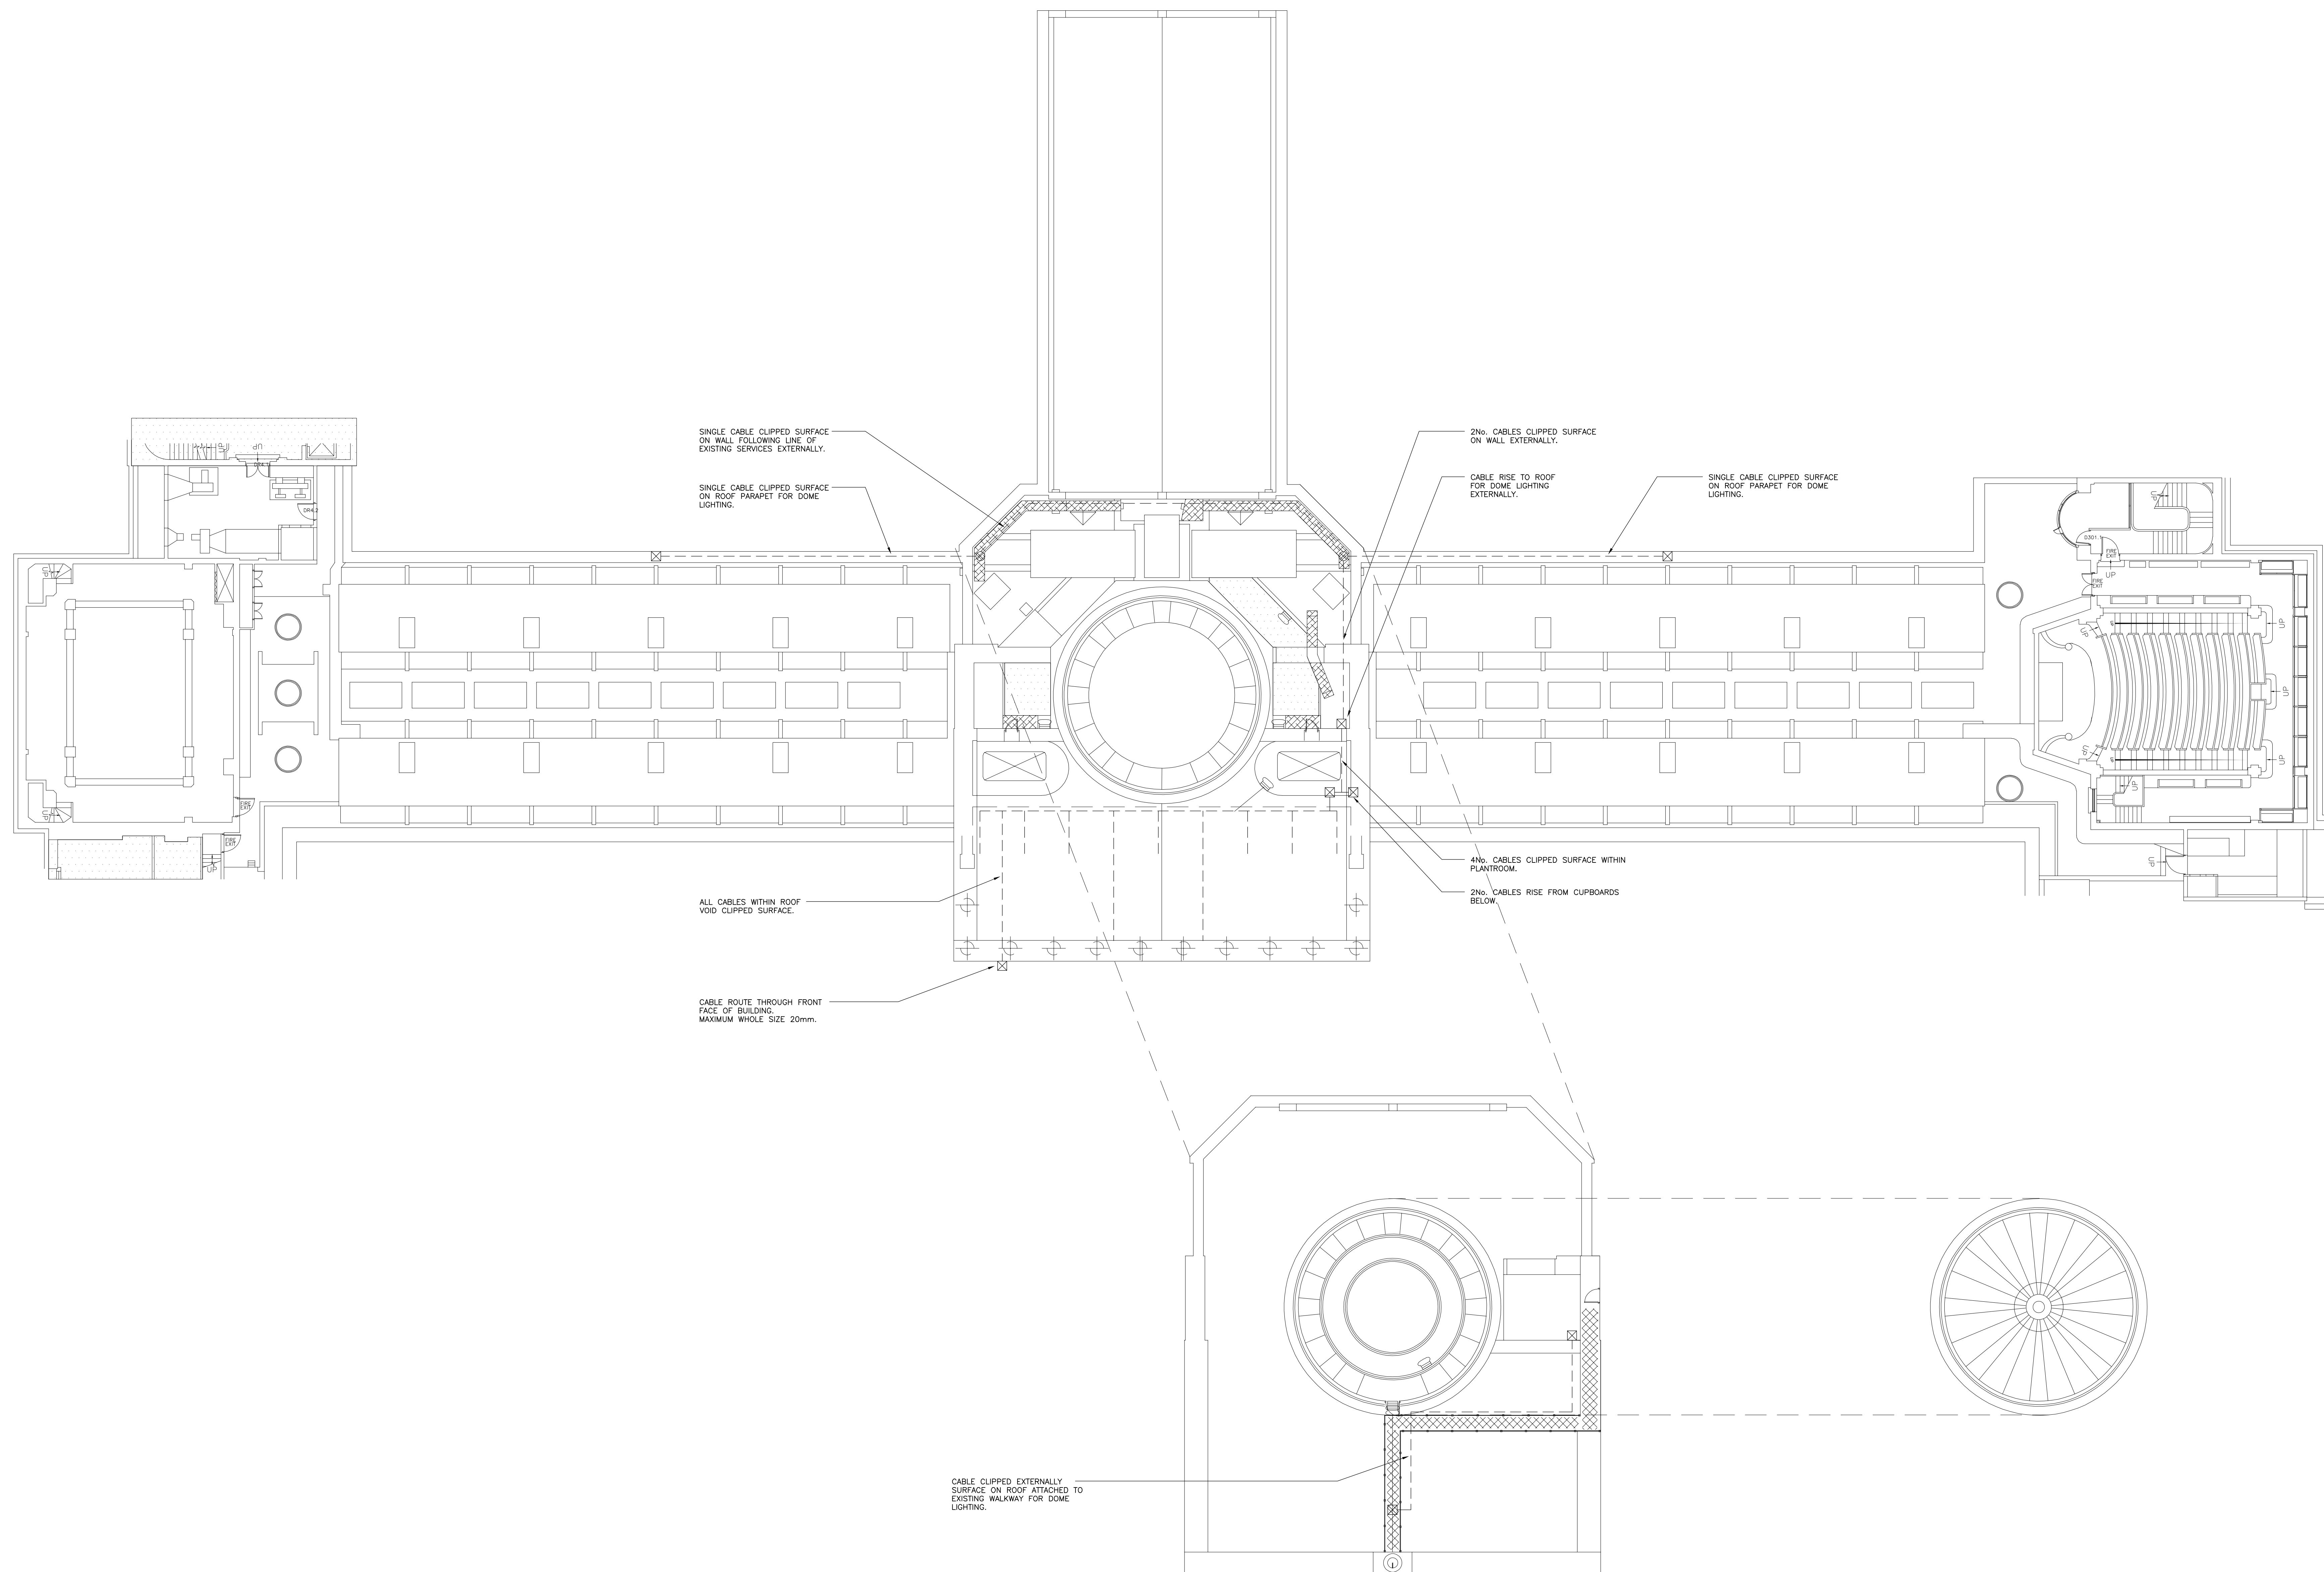

Ref	Date	Description	By	App
P1	05-08-16	ISSUED FOR INFORMATION	SA	MB
P2	14-09-16	CABLE ROUTE COLOUR CHANGE	SA	MB
P3	11-11-16	BUILDING BACKGROUND AND CABLE ROUTES UPDATED	SA	MB
P4	18-11-16	REVISED IN LINE WITH ARCHITECT'S COMMENTS	SA	MB

Location Plan:
N/A



Client:
 UNIVERSITY COLLEGE LONDON
 ESTATES
 GOWER STREET
 LONDON
 WC1E 6BT

Project:
 WILKINS BUILDING
 PORTICO LIGHTING PROJECT

Title:
 ROOF LEVEL
 CABLE ROUTE LAYOUT

Date: 04-08-16 Designed by: SA
 Paper Size: A0 Approved by: MB
 Scale: 1:150 Drawn by: TS