



EXISTING

This drawing must not be reproduced without permission.
Do not scale from drawing.
Contractor to check all dimensions on site.
Report discrepancies to the architect.

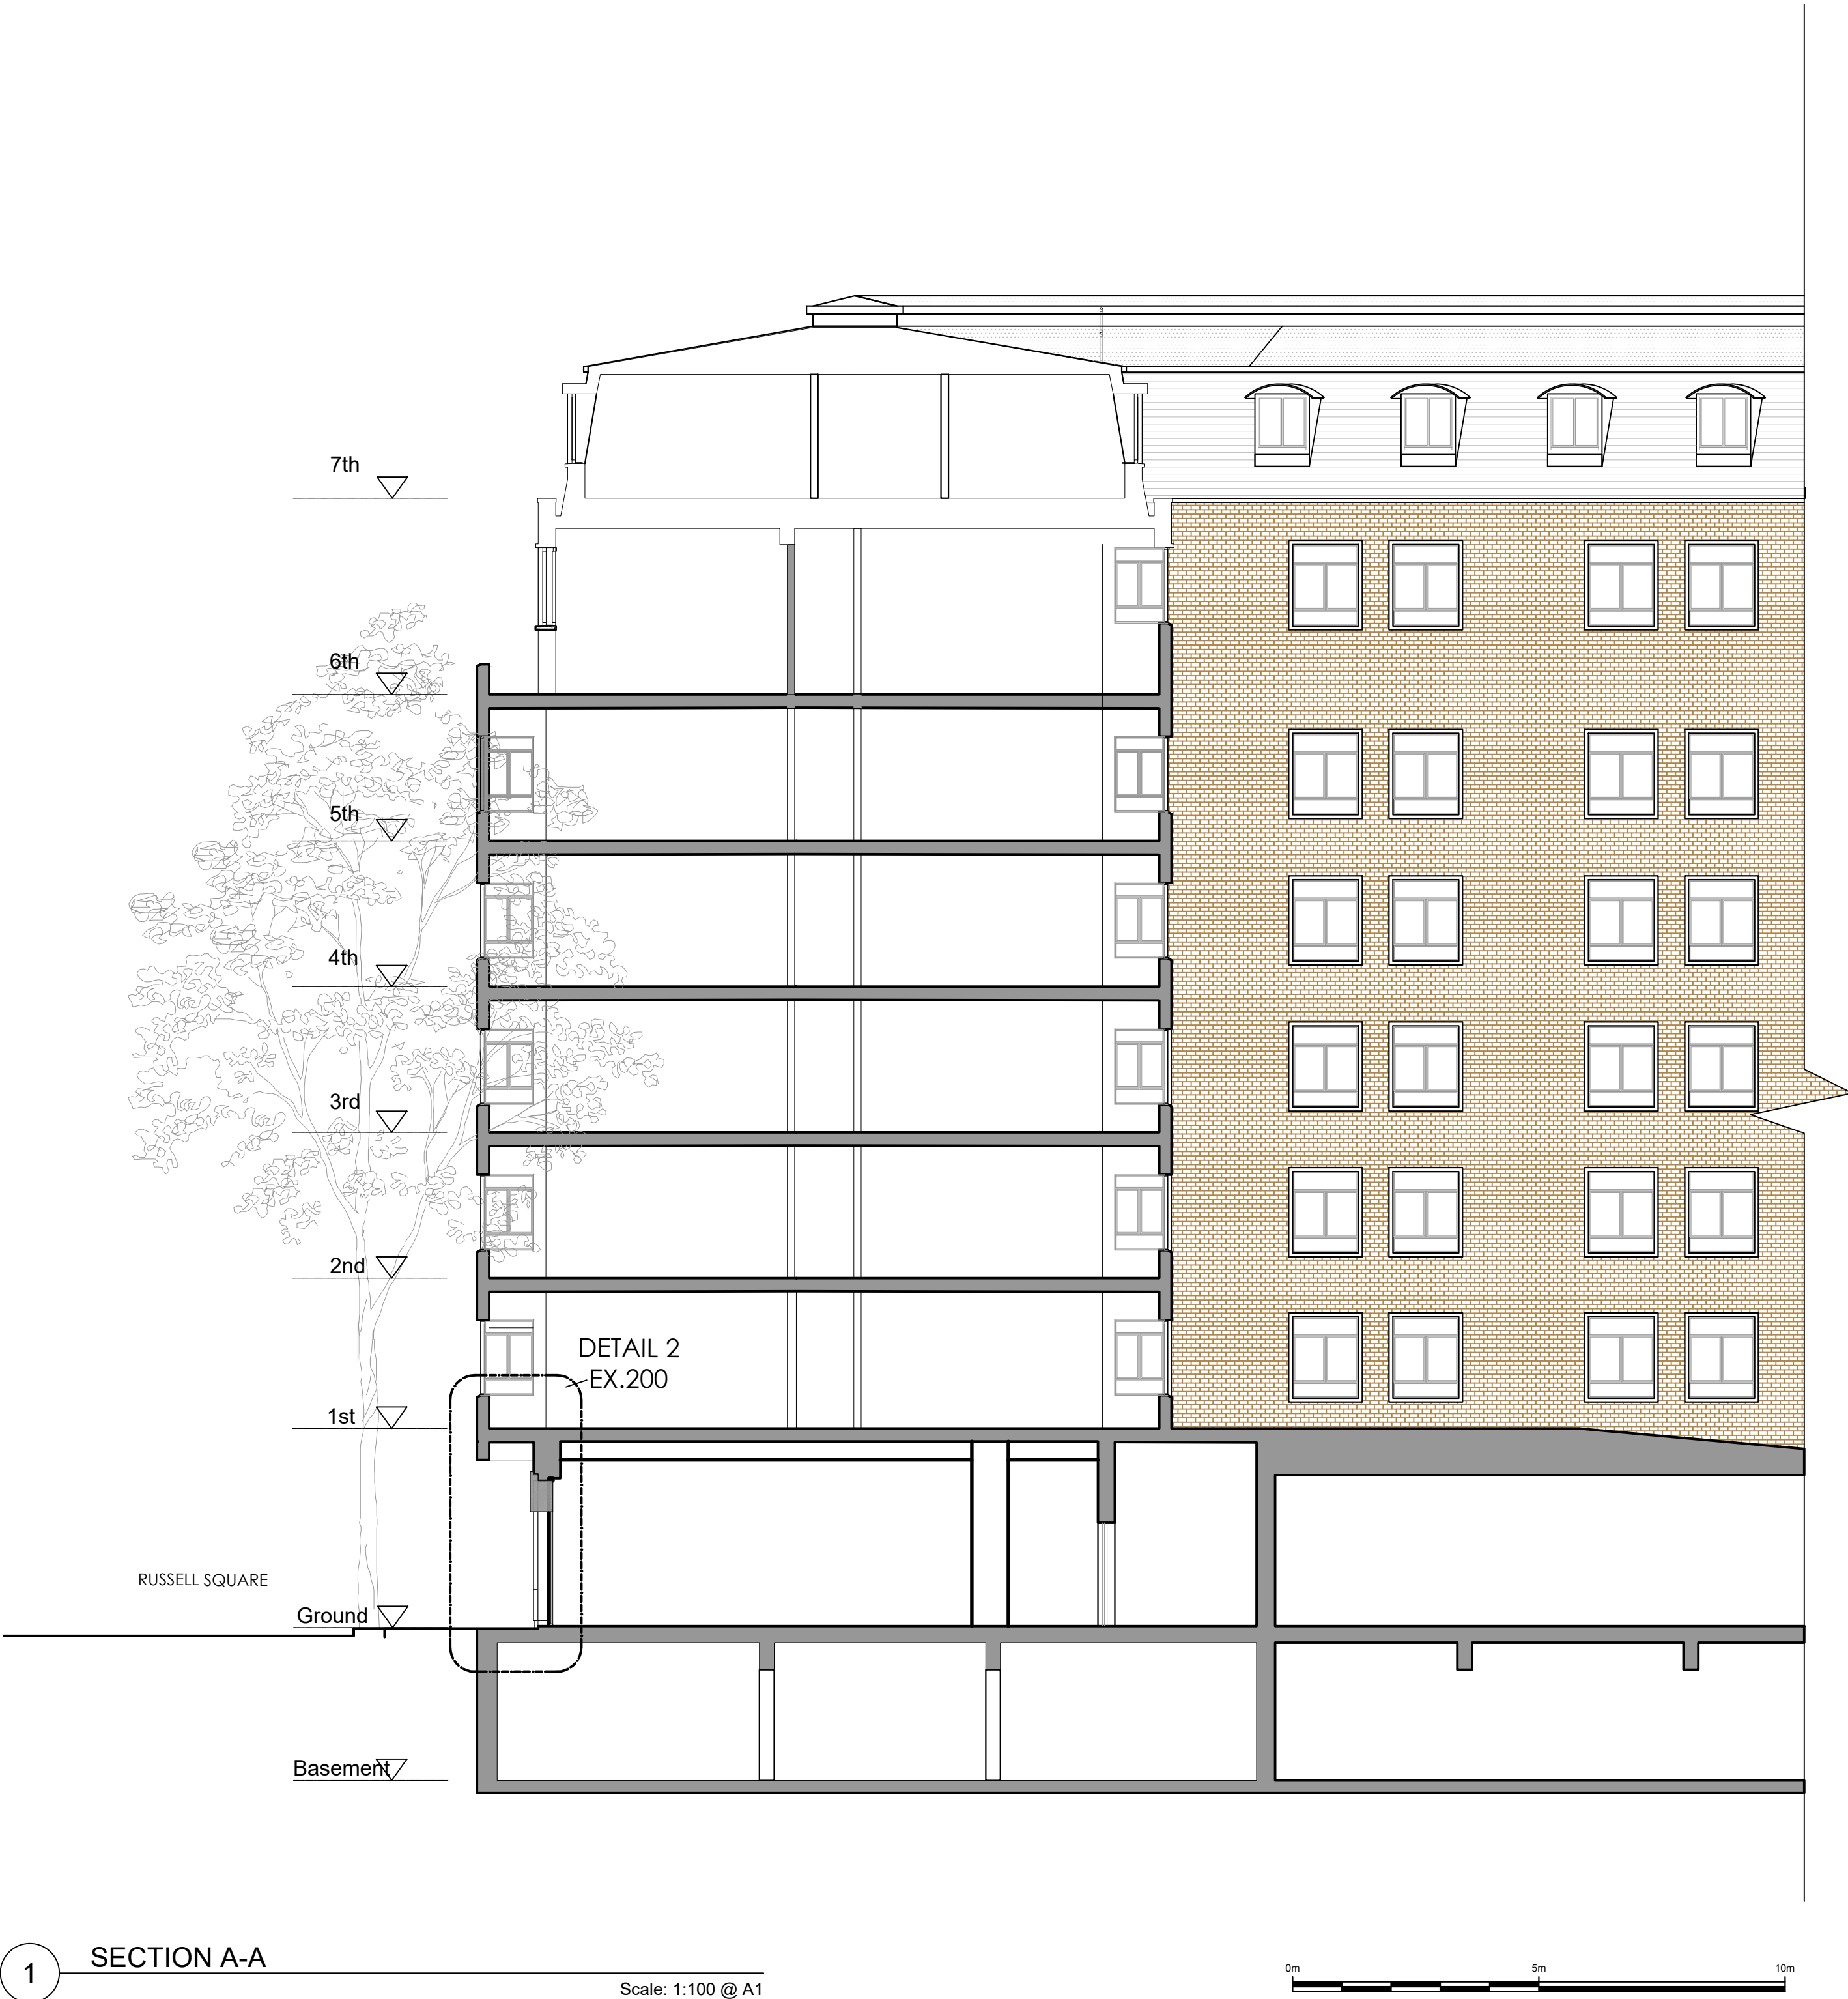

1 SECTION A-A Scale: 1:100 @ A1

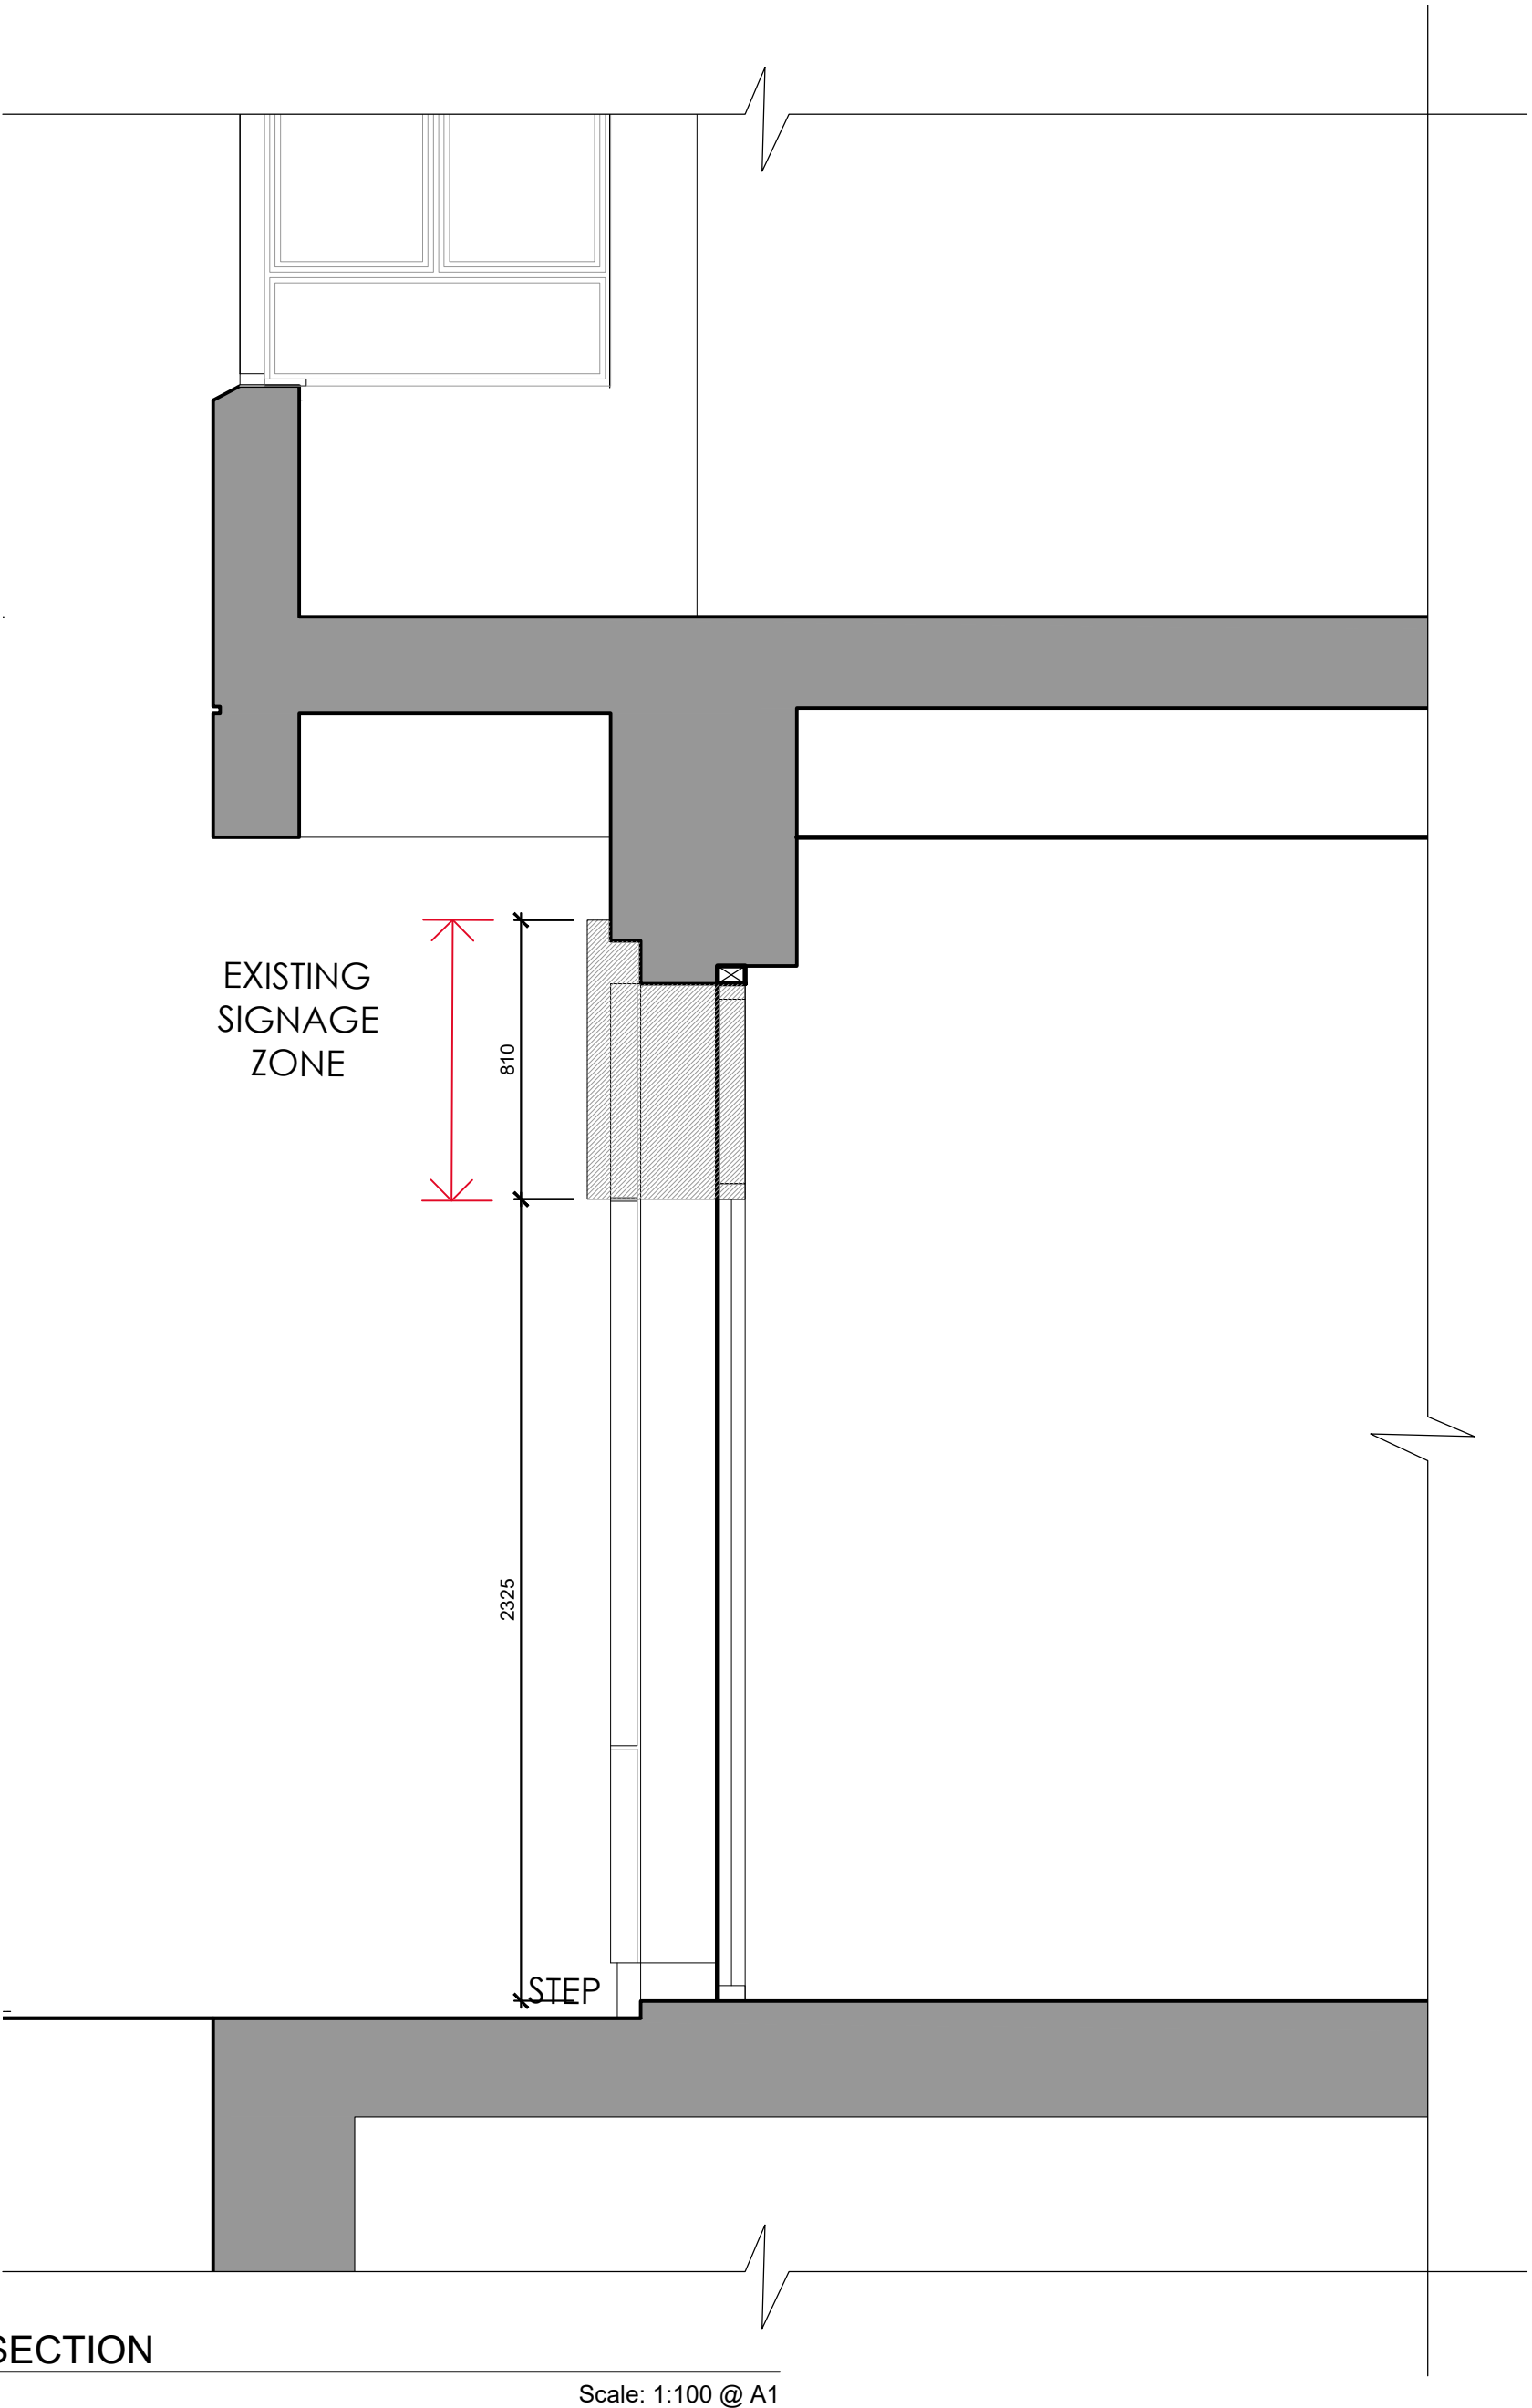

2 DETAIL SECTION Scale: 1:100 @ A1

00	Planning	05.12.2014	RvW
rev	amendments	date	by

architects

ipa

55 Kingstown Street
London NW1 8JP
T + 44 (0) 20 7436 1133
W ipa-architects.com

Project

68 - 72 RUSSELL SQUARE
LONDON
WC1B 5BA

Drawing Title

TYPICAL
SECTION A-A
DETAIL SECTION
EXISTING

Drawing Status			
PLANNING			
Date	Drawn by		
15.12.2014	RvW		
Scale			
A1 @ 1:100	A3 @ 1:400		
Drawing No.	Rev		
16G7.EX.201	00		
Cad File			
16G7.EX.001			
© IPA Architects: All rights reserved.			