



SITE BOUNDARY

SITE BOUNDARY

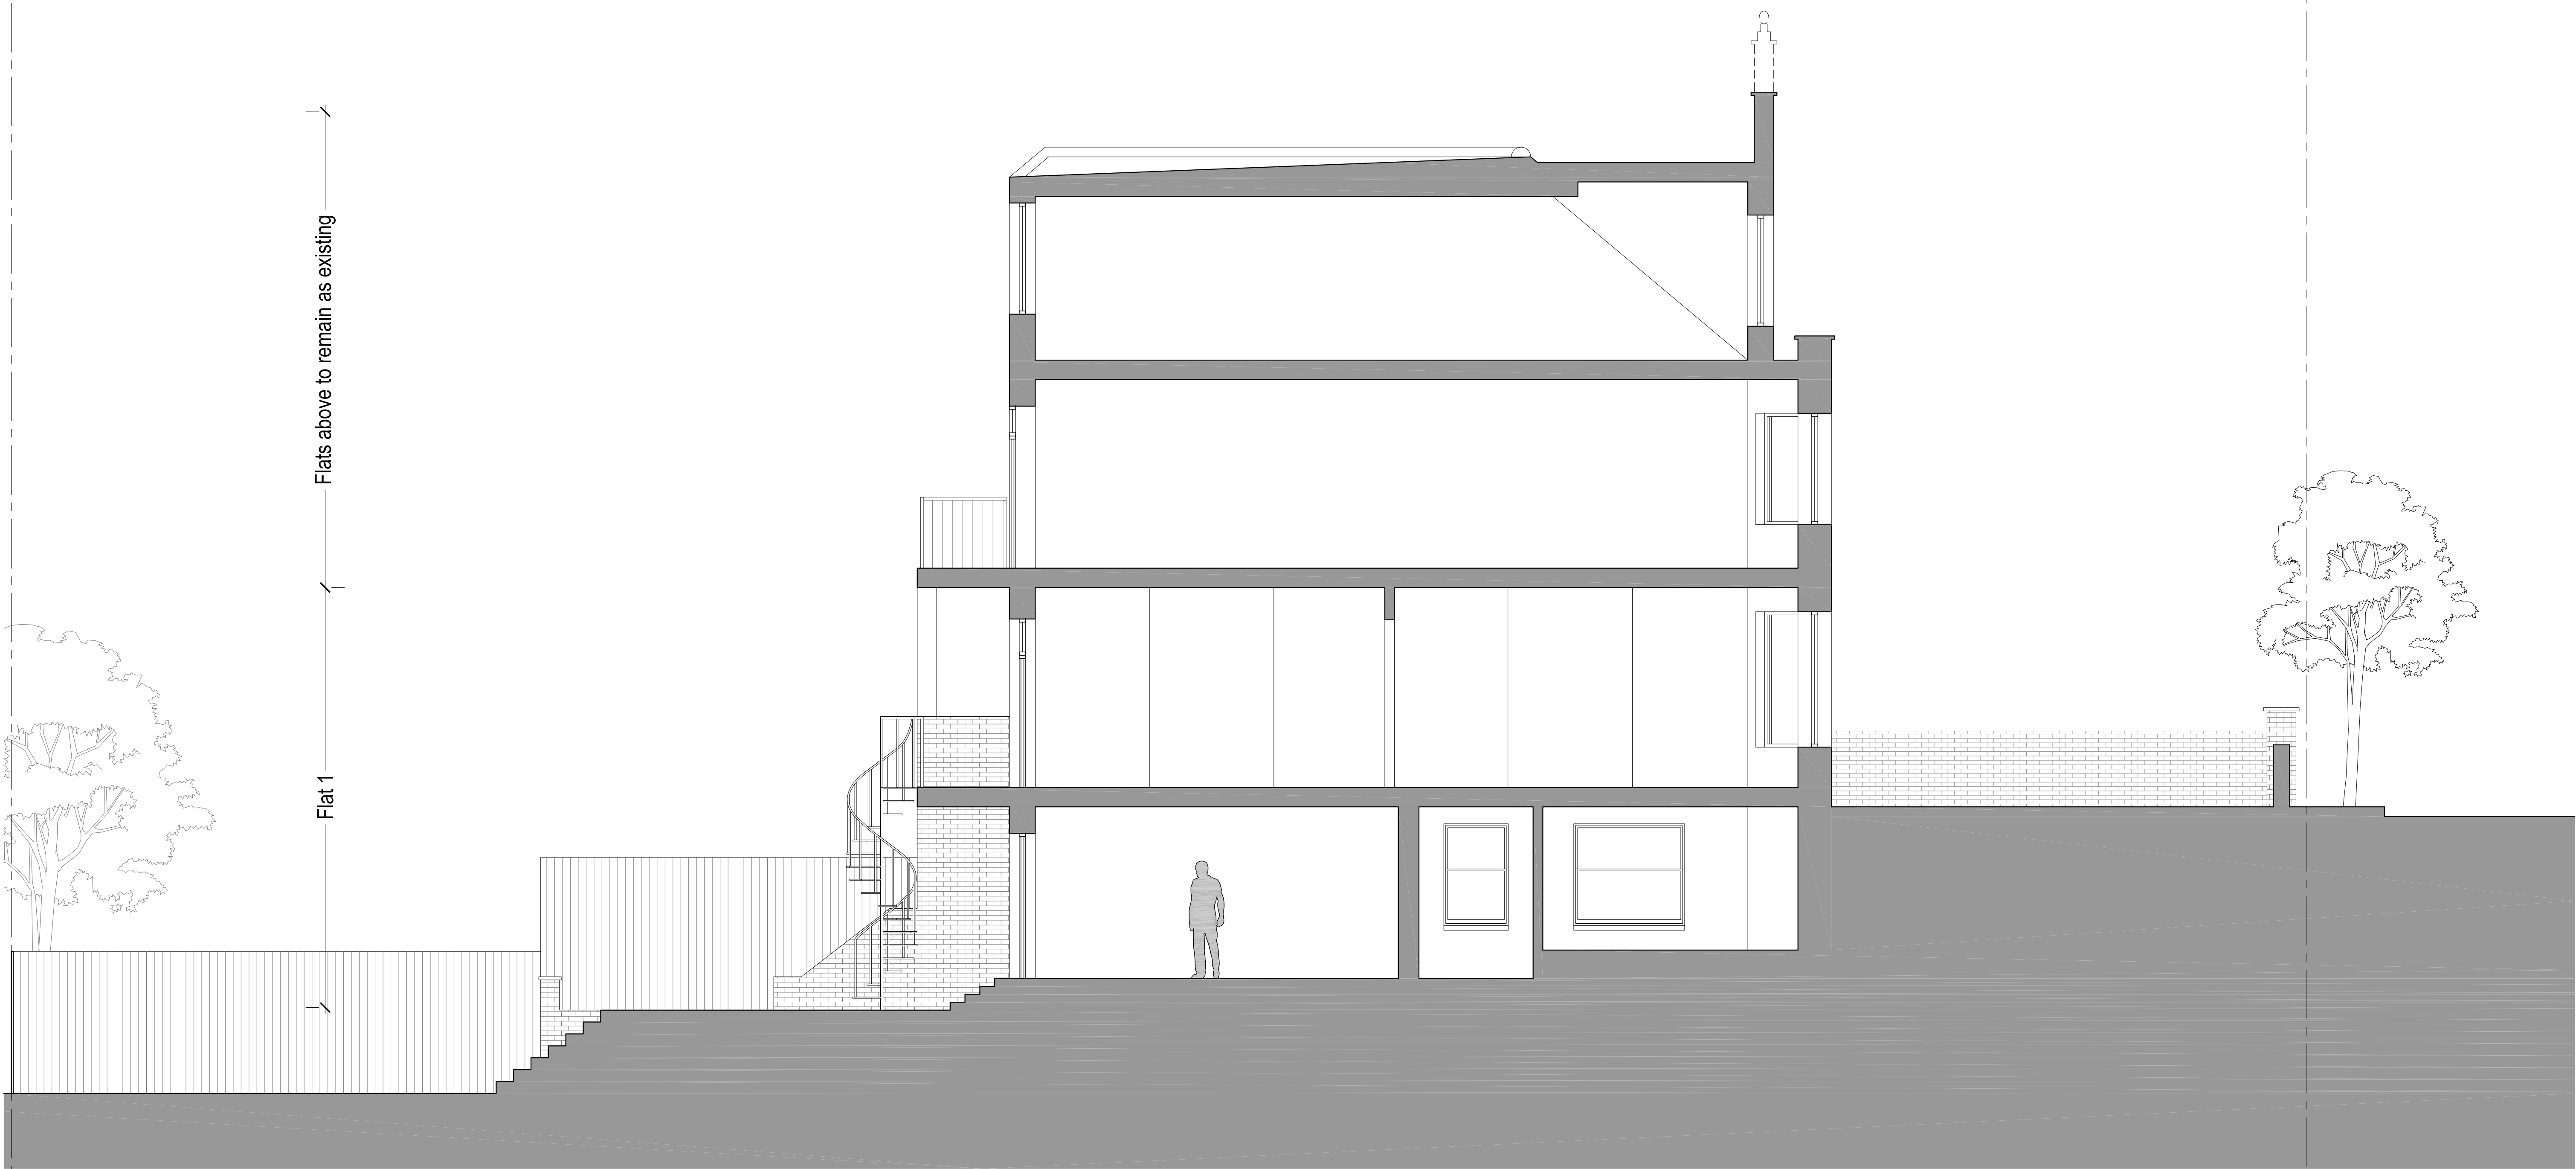

Existing Section AA
Scale 1:50

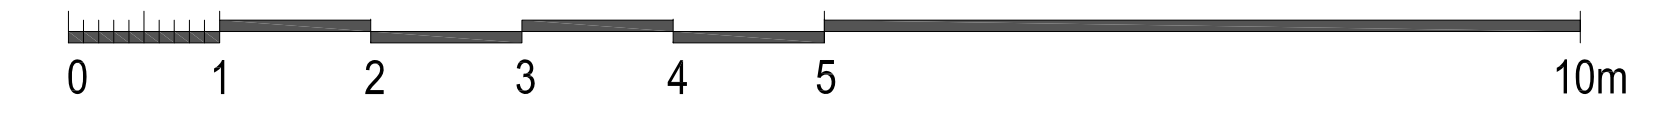

Issued For
PLANNING

General Notes:
THIS DRAWING HAS BEEN PREPARED BY DS DESIGN SOLUTIONS AND THE DATA CONTAINED HEREIN MAY BE USED OR REPRODUCED ONLY WITH DS DESIGN SOLUTIONS' APPROVAL.

Rev.	Description	Date	Signed	Checked

--

--

--

Drawing Scale = 1:50 @ A1
1:100 @ A3

Scale 1:50 @ A1	Date 12.12.2016	Drawn by CP	Checked by
Drawing Title Existing Section AA - Internal Elevations			
Project Flat 1, 2 Froggnal Lane London NW3 7DU			

 design solutions www.DesignSolutionsUK.com	561 Finchley Road London NW3 7BJ Phone 020 7433 3939 Fax 020 7794 4279	
	Project no. 16/0323	Drawing no. 021
		Revision 00